2

3

Α

В

С


D

E

1

- Notes
 Black and grey plastic rainwater and soil vent pipes
 Dilapidated two storey rear extension
 Existing lighting to front light well
 Non-original Planter
 Six external lights mounted to rear garden walls
 Stock brick garden wall
 Timber decking
 Walk on roof light

1

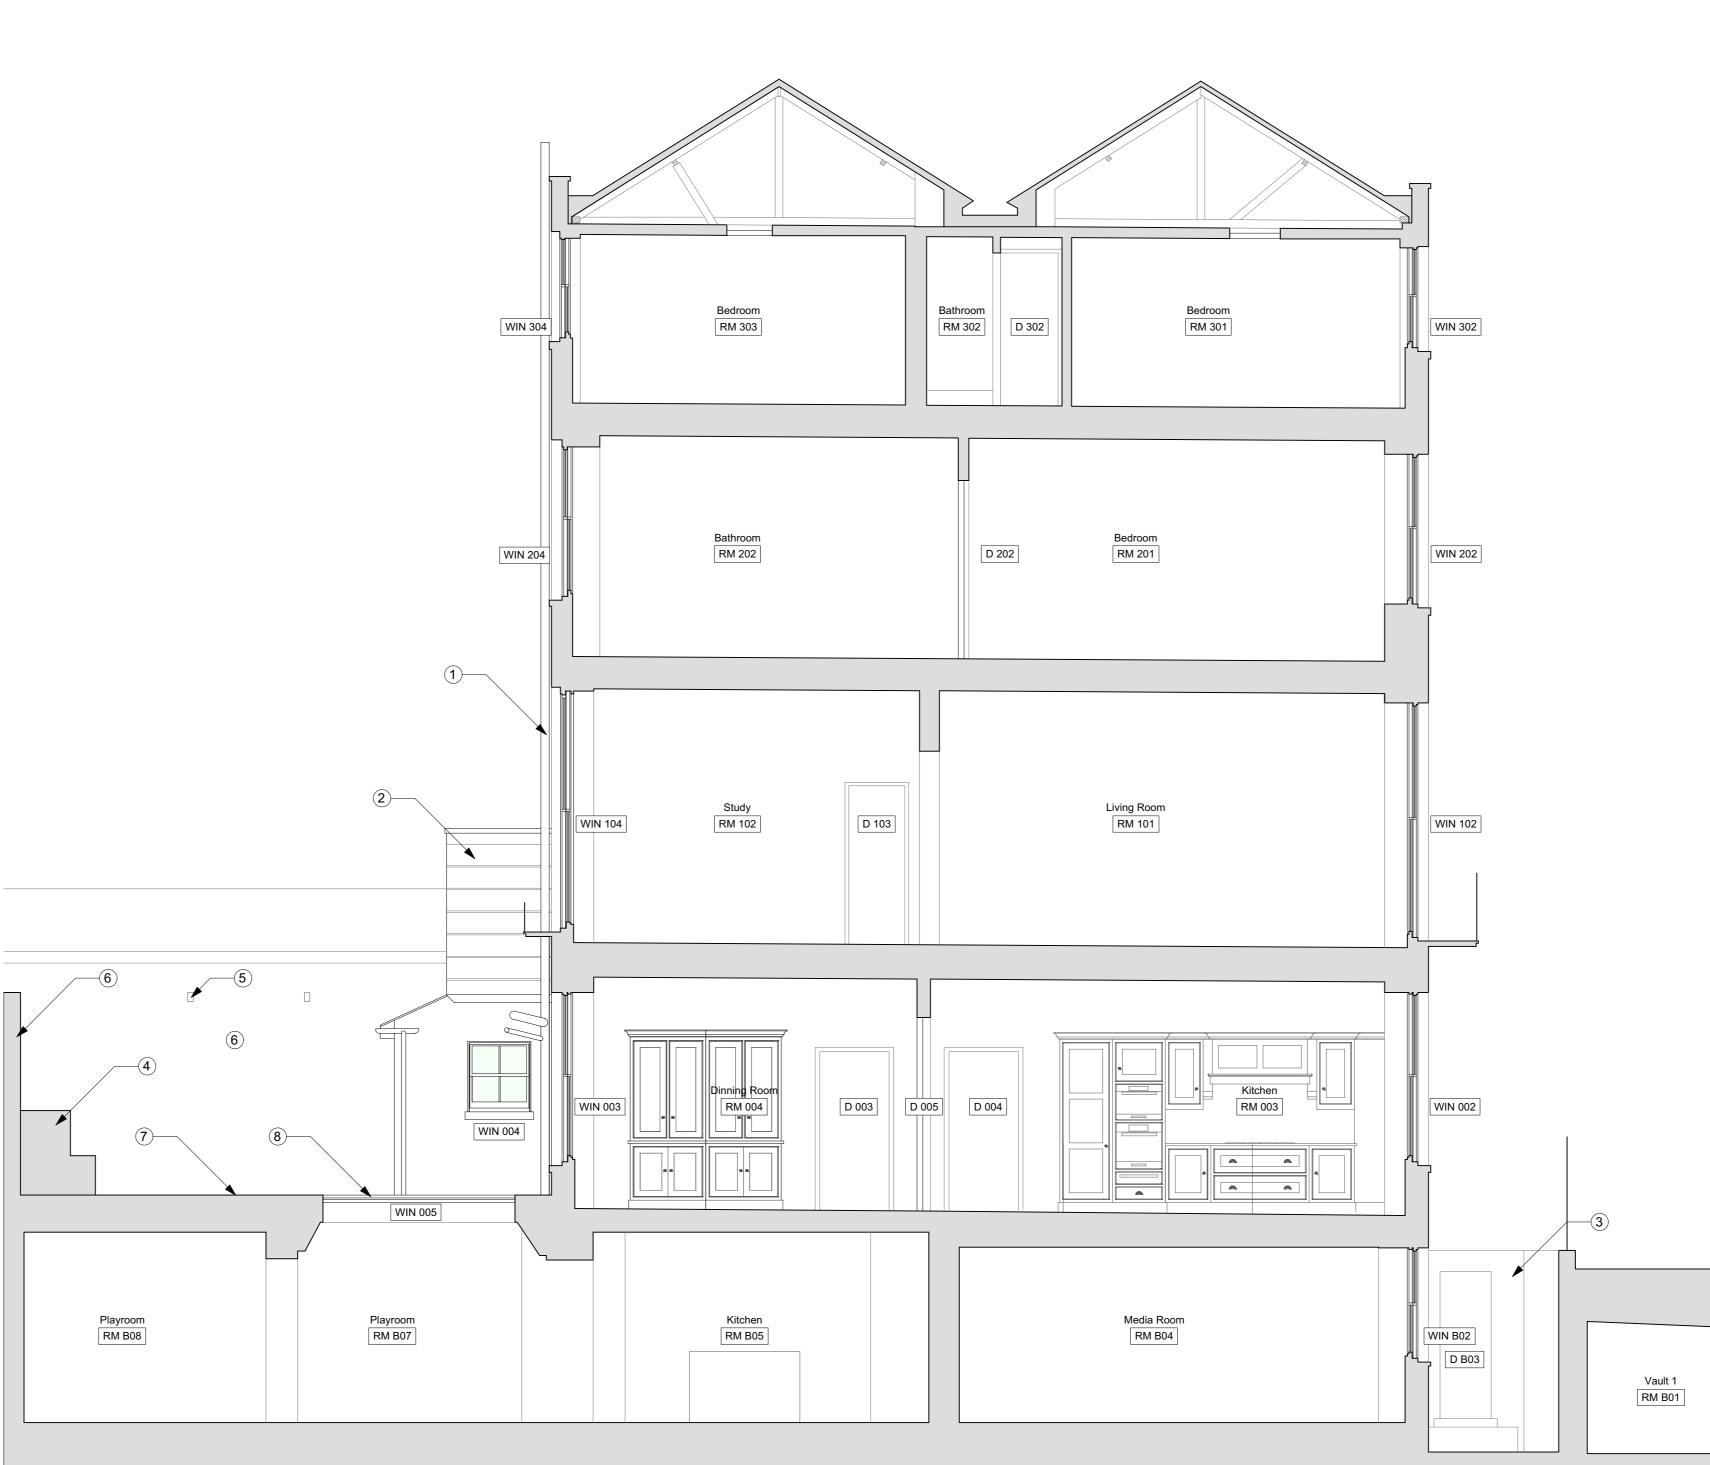

4

Section As Existing 1) Scale 1:50 @ A1 / 1:100 @ A3

2

0 1 2 3 4 5 M

6

4

5

6

5

	7	
	Notes Use figured dimensions only. Do not scale from this drawing. Issued for purpose indicated only. All dimensions to be checked on site. Architect to be notified of any discrepancies before construction commences. Structural and services information is indicative only - refer to consultants' drawings and specification for details and setting out. All work and materials to be in accordnace with current applicable statutory legislation and to comply with all relevant codes of practice and British and European standards. Information contained within this drawing is the sole copyright of IF_DO (IF Design Office Ltd) and not to be reproduced without expressed wishes.	A
	Revisions - Issued for A Issued for planning 04/05/17	
+111.36 Level 03 FFL		В
+108.0 Level 02 FFL	Consultants	
+104.22	Key Plan	С
Level 01 FFL		
+100.76 Level 00 FFL		D
+97.93 Level B1 FFL	IF_DO Architecture & Design Unit 7P, Vanguard Court, Peckham Road, London, SE5 8QT +44 (0)203 6345 6789 info@ifdo.co www.ifdo.co	
	Project 17 John Street Client	
	Michael + Juliette Graham Drawing Title Section As Existing	E
	Scale I:50 @ AI / I:100 @ A3 Drawn WG Date February 2017 Check SC	
_5 M	Issued for Proj. No. Dwg. No. Rev Planning 1601 EX-05 A	
	7	