

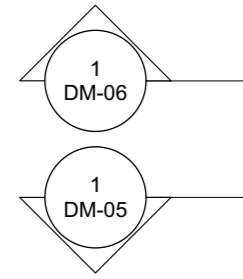



- Notes**
- Carefully demolish existing two storey rear extension
  - Carefully re-open original opening between ensuite and hall
  - Carefully remove existing non-original joinery to study
  - Carefully remove existing non-original joinery to living room
  - Carefully remove existing non-original joinery to bedroom
  - Carefully remove existing non-original joinery and sanitaryware to ensuite
  - Carefully remove existing non-original plaster ceiling, including dropped ceiling feature, to ensuite
  - Carefully remove existing non-original stone floor to ensuite
  - Remove carpet to Living Room and Study
  - Remove carpet to staircase
  - Remove existing carpet to Master bedroom
  - N/A

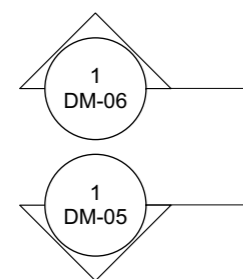

1 First Floor Demolition Plan  
Scale 1:50 @ A1 / 1:100 @ A3

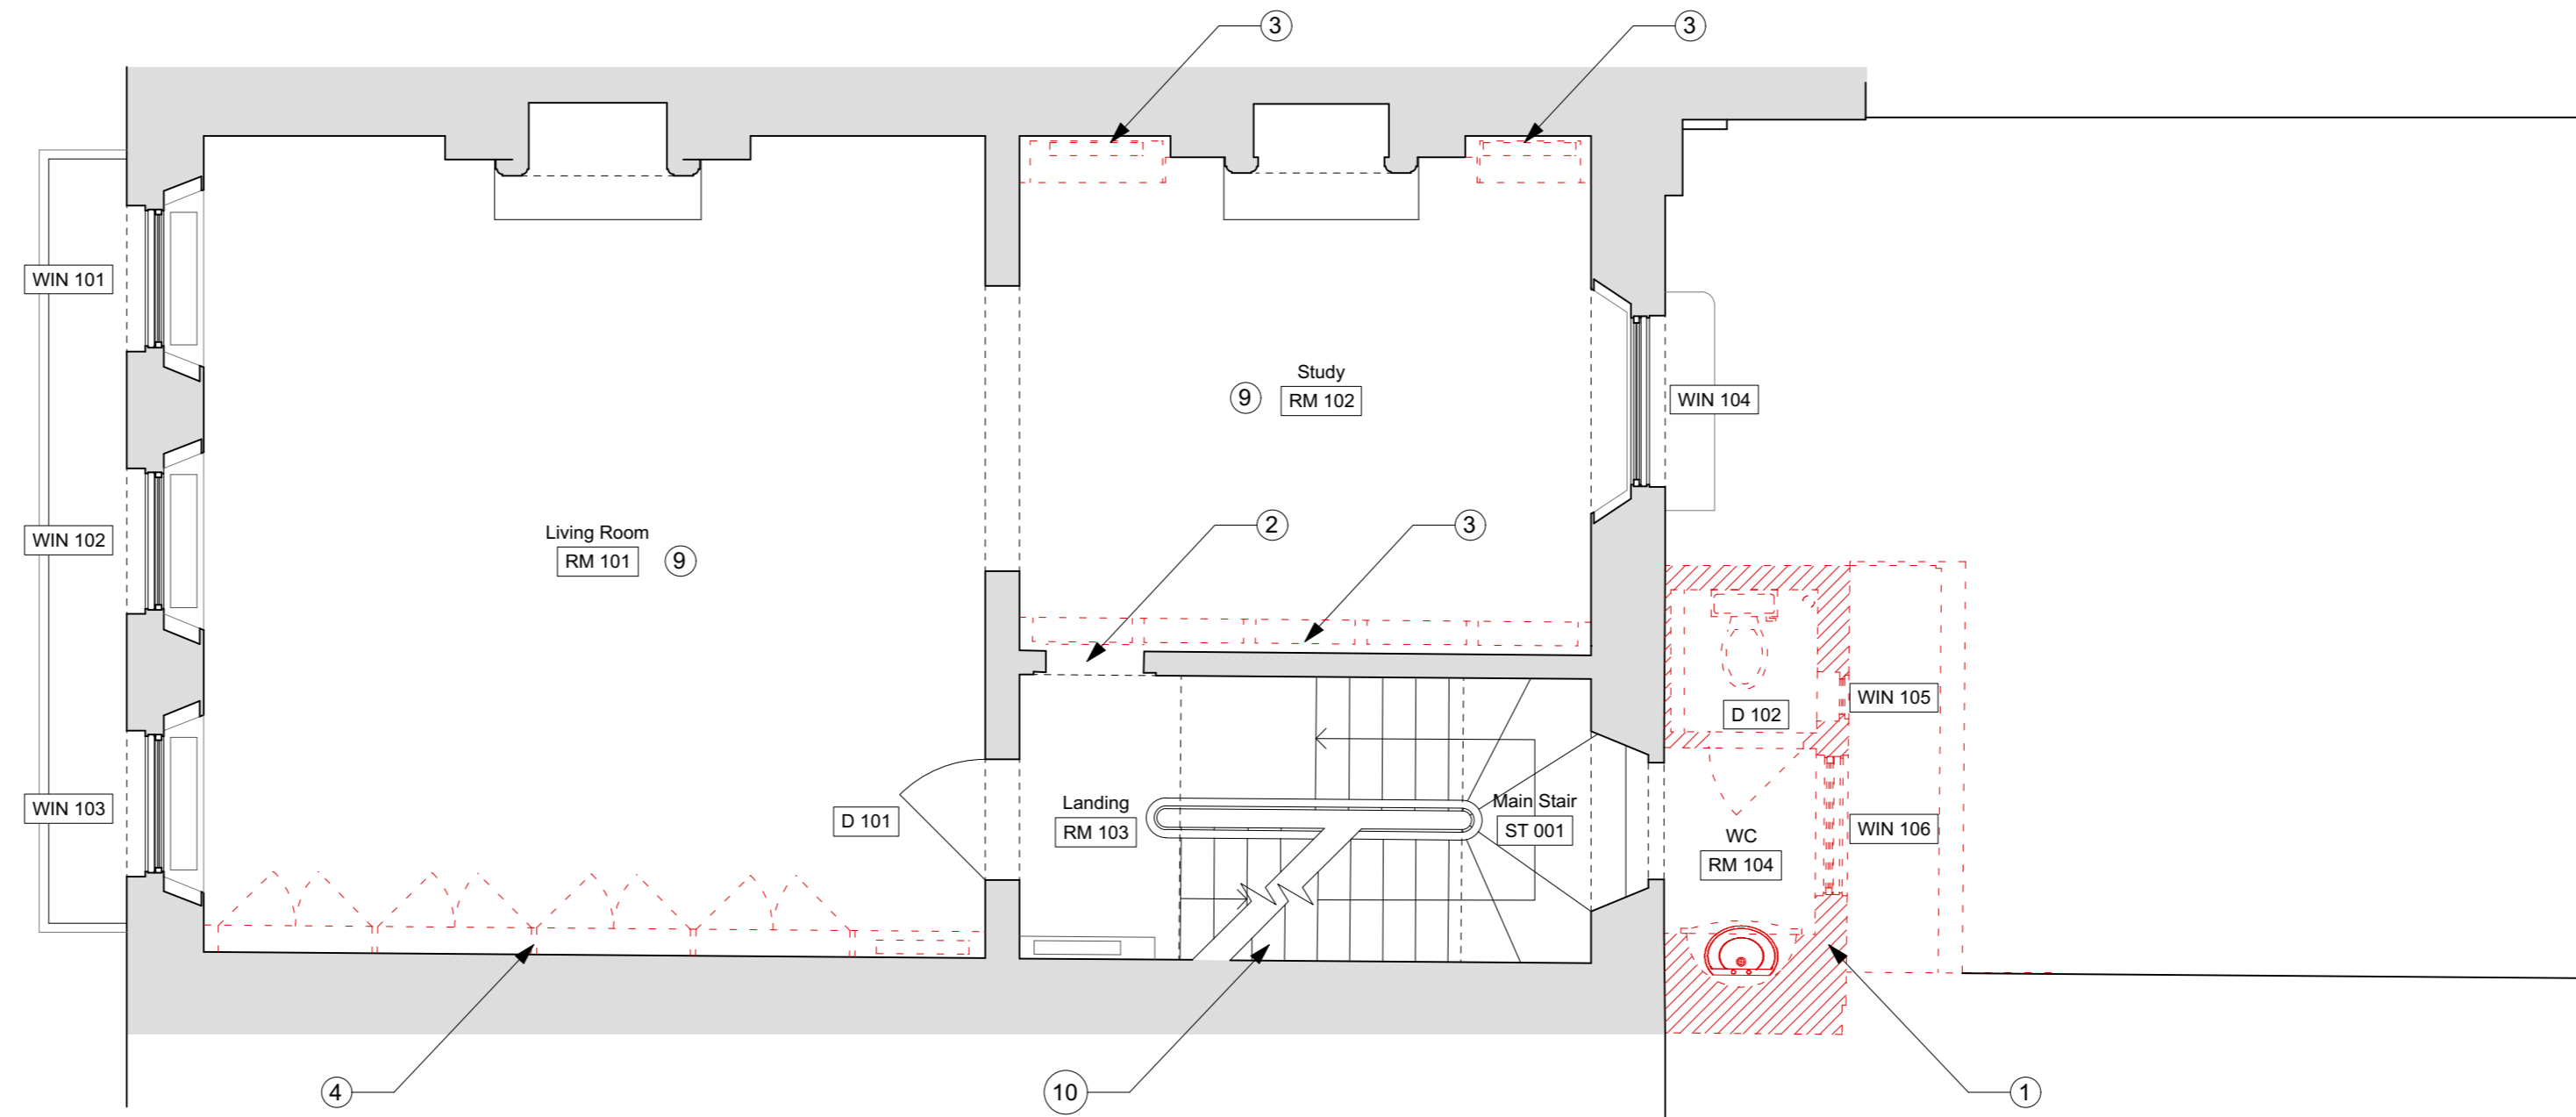

2 Second Floor Demolition Plan  
Scale 1:50 @ A1 / 1:100 @ A3

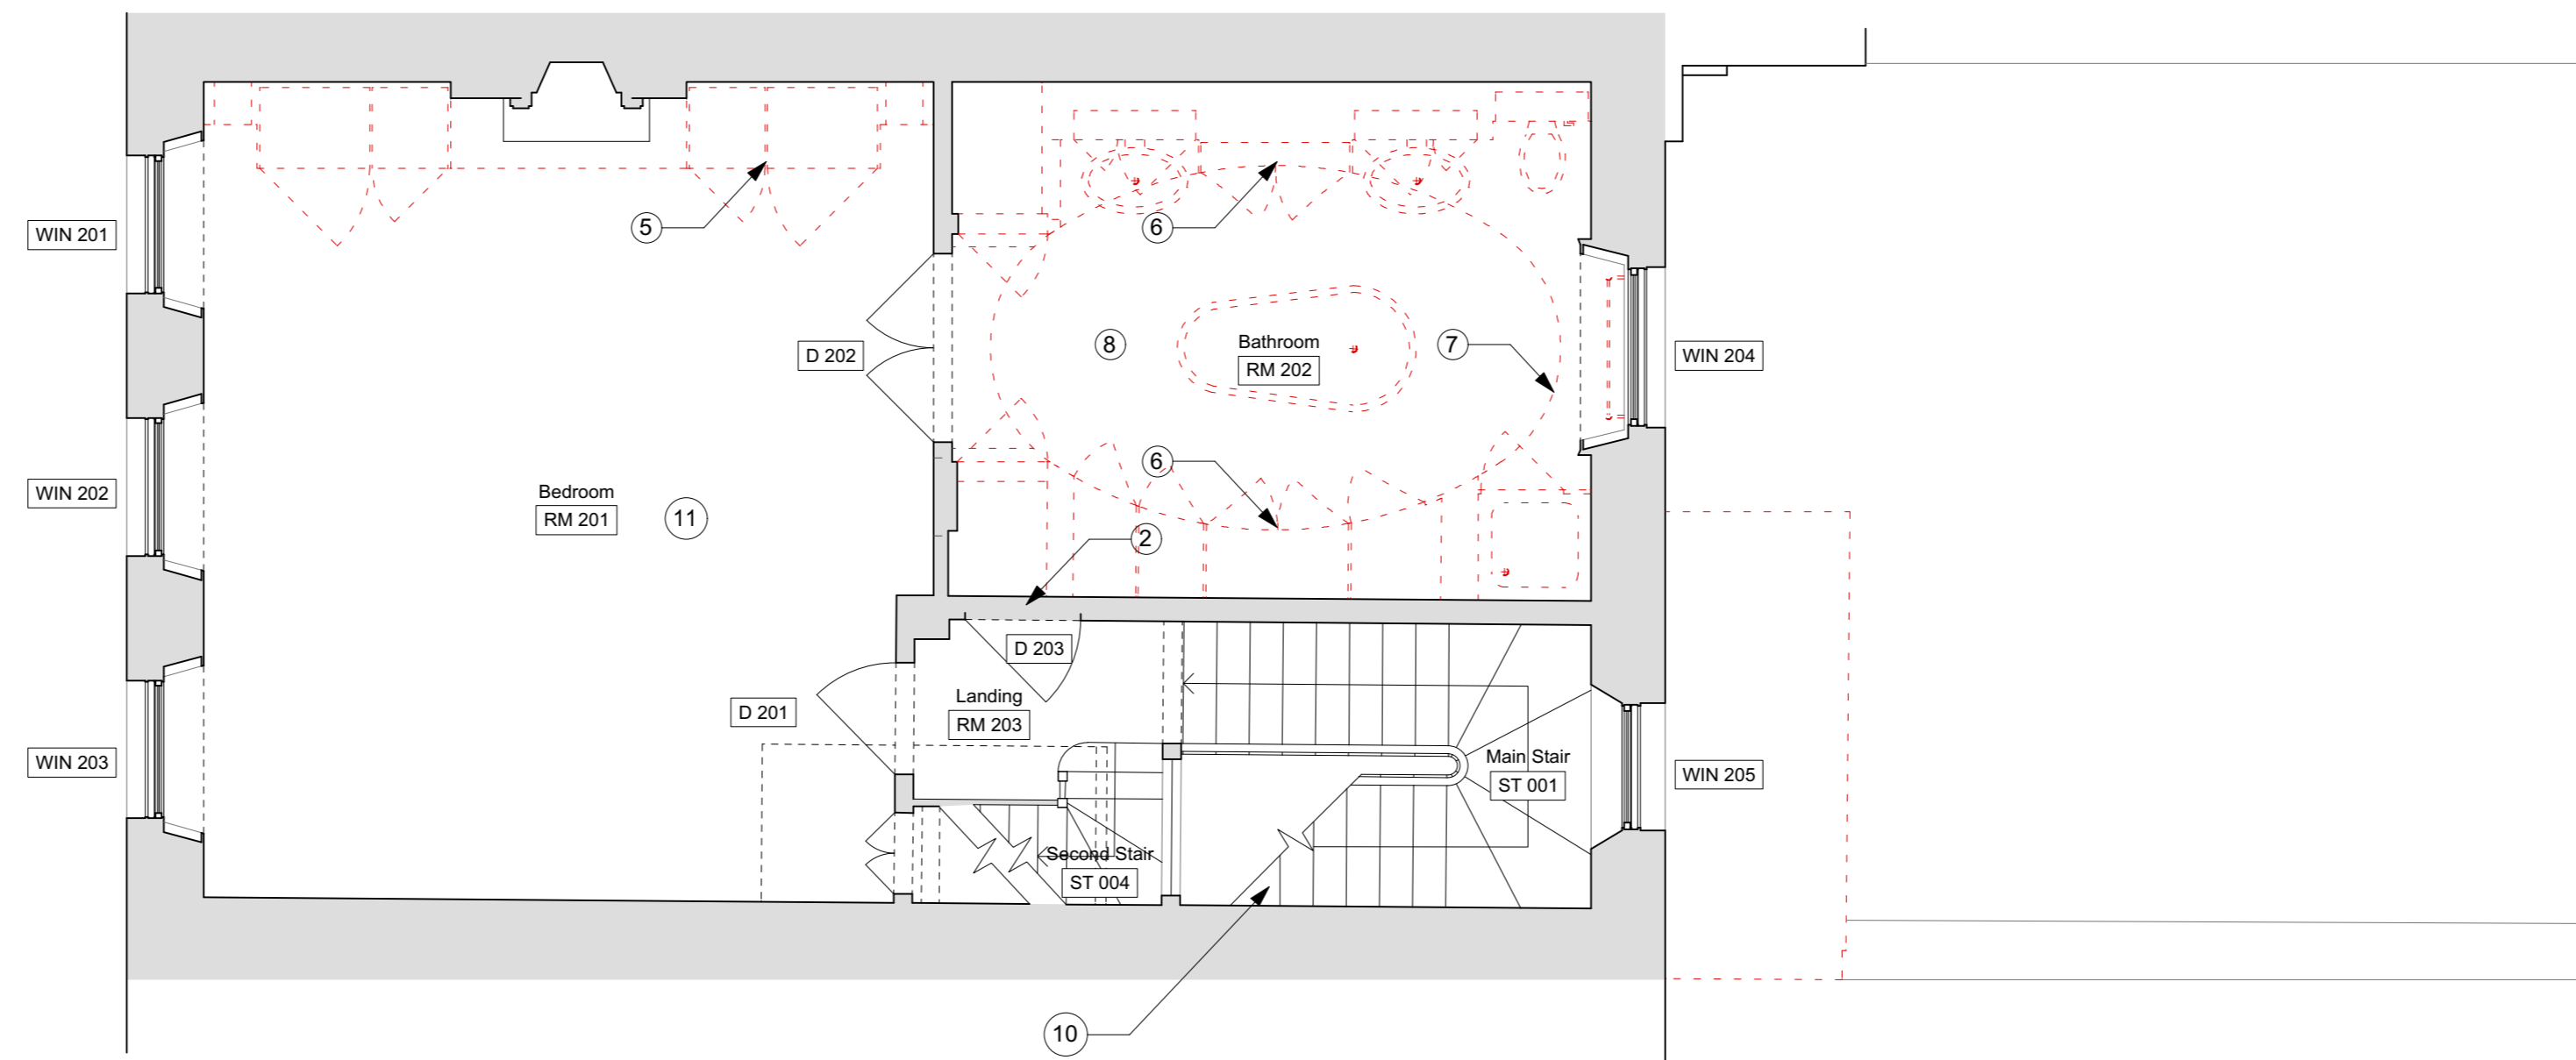

**Notes**

Use figured dimensions only. Do not scale from this drawing. Issued for purpose indicated only. All dimensions to be checked on site. Architect to be notified of any discrepancies before construction commences. Structural and services information is indicative only - refer to consultants' drawings and specification for details and setting out. All work and materials to be in accordance with current applicable statutory legislation and to comply with all relevant codes of practice and British and European standards. Information contained within this drawing is the sole copyright of IF\_DO (IF Design Office Ltd) and not to be reproduced without expressed wishes.

**Revisions**

|   |                     |             |
|---|---------------------|-------------|
| - | Issued for ---      | ---/---/--- |
| A | Issued for planning | 04/05/17    |

**Consultants**

**Key Plan**

**IF\_DO**

IF\_DO Architecture & Design  
Unit 7F, Vanguard Court, Peckham Road, London, SE5 8QT  
+44 (0)203 6345 6789  
info@ifdo.co  
www.ifdo.co

**Project**  
17 John Street

**Client**  
Michael + Juliette Graham

**Drawing Title**  
First + Second Floor Demolition Plans

**Scale** 1:50 @ A1 / 1:100 @ A3

**Drawn** WG

**Date** February 2017

**Check** SC

| Issued for | Proj. No. | Dwg. No. | Rev |
|------------|-----------|----------|-----|
| Planning   | 1601      | DM-02    | A   |