


KEY
0 1 2 3 4 5 10 20

REV	DATE	DESCRIPTION
00	14/02/17	Layout updated in line with RMG requirements

NOTE

- All dimensions to be checked on site by the contractor and such dimensions to be his responsibility.
- Report all drawing errors, omissions and discrepancies to the architect.

LOCATION

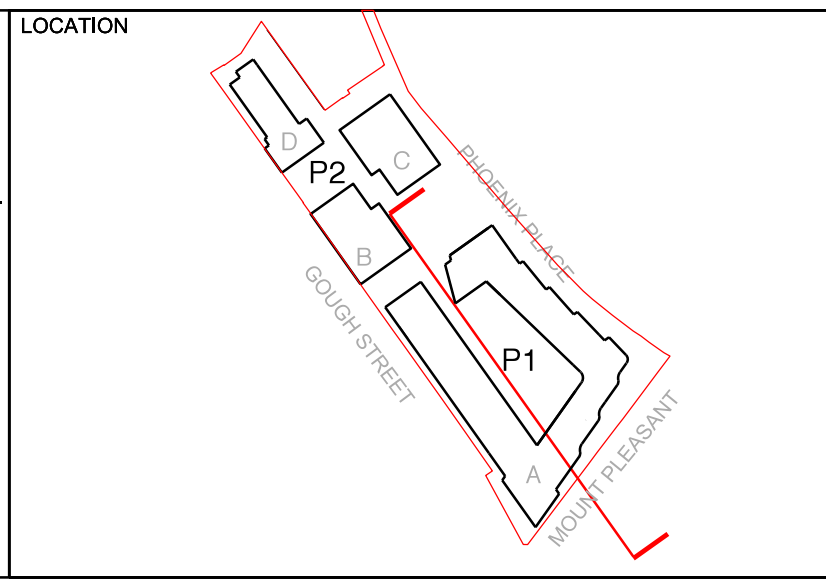

ALLFORD HALL MONAGHAN MORRIS					
ARCHITECTS Ltd 2ND FLOOR, BLOCK C, 5-23 OLD STREET LONDON EC1V 9HL TEL 020 7251 5261 FAX 020 7251 5123 WEB WWW.AHMM.CO.UK					
job title ROYAL MAIL MOUNT PLEASANT PHOENIX PLACE PLOT P1					
drawing title / location BLOCK A PROPOSED SECTIONS COURTYARD (EAST)					
drawn by AB	checked CD	scale 1:200@A1; 1:400@A3	status POST PLANNING		
project 16035	zone P1	type -	classification [00]	drawing no P303	revision 00