



# SITE ADDRESS

Finchley Road, London, NW3 7PA  
Junction with Parsifal Road - 25m After  
Furniture Index: CAM0041AB  
Easting/Northing: 525424/185538


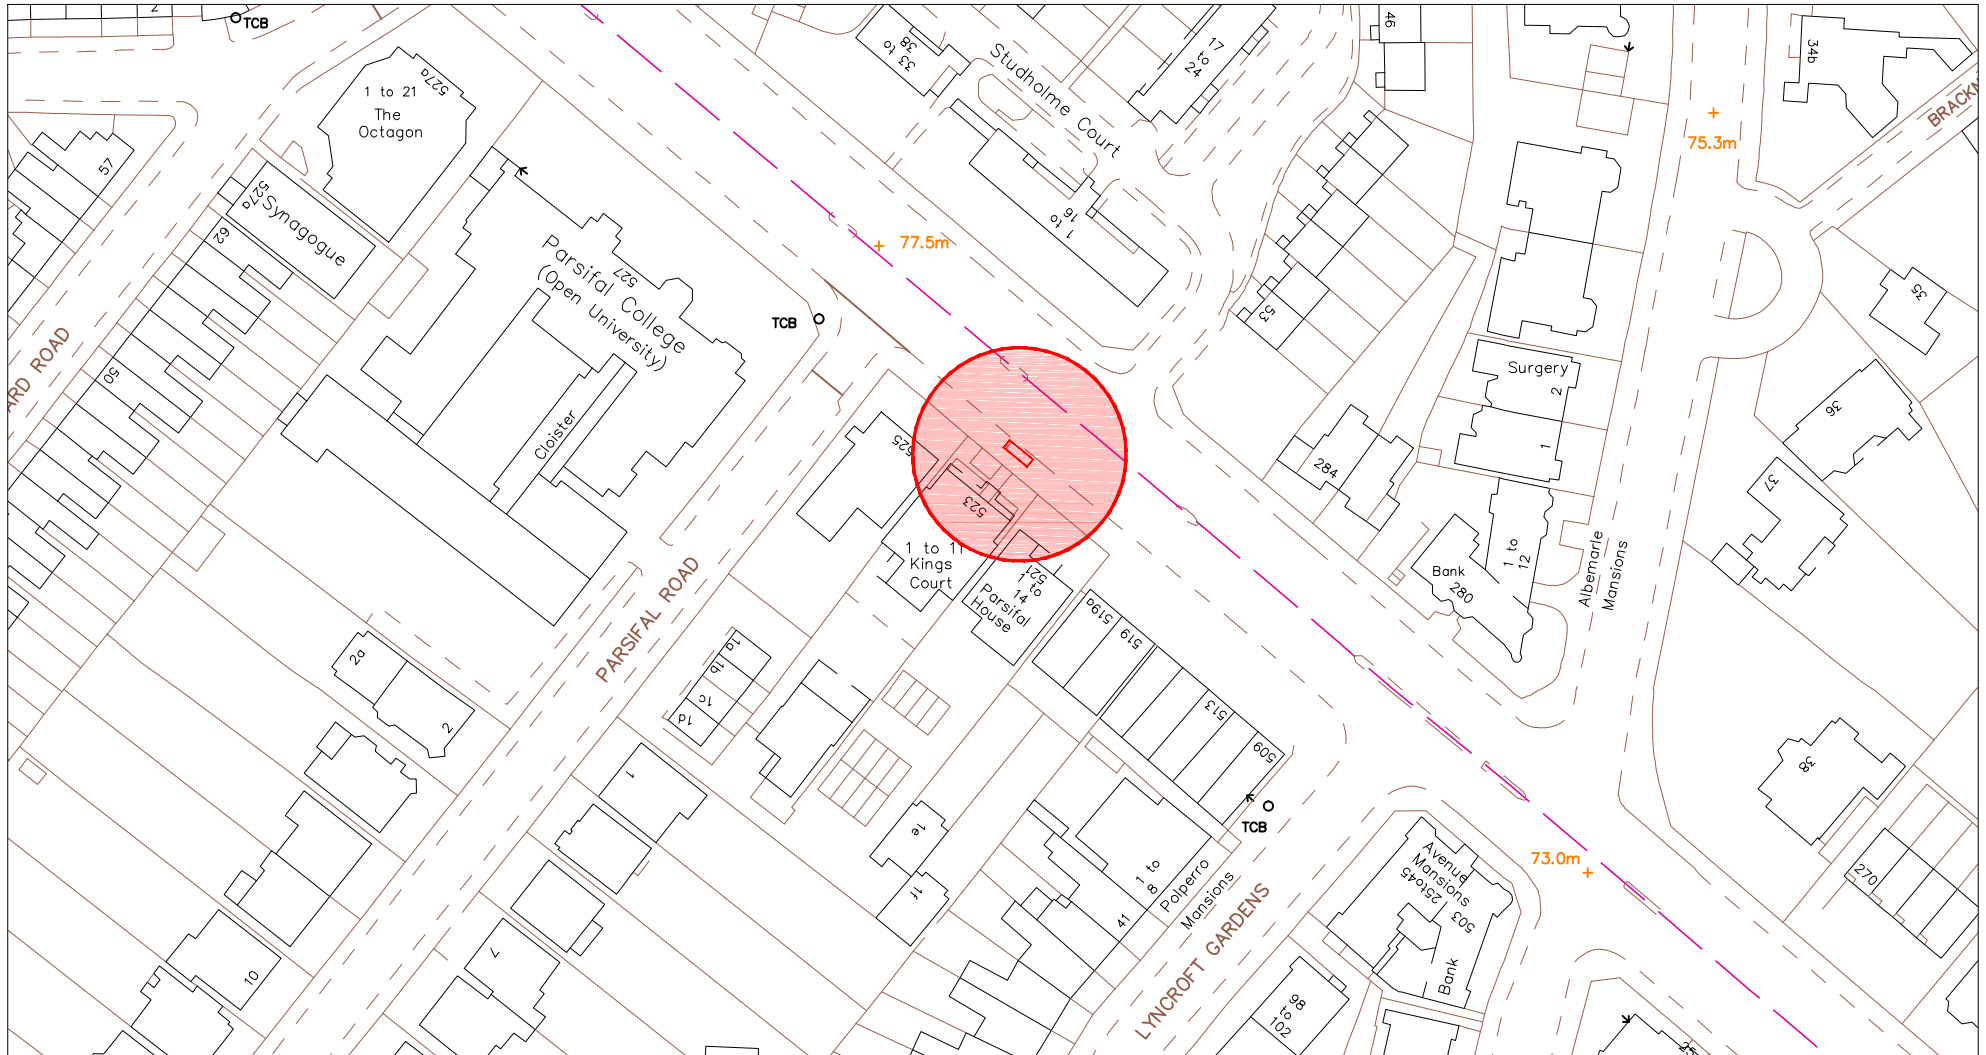


SCALE BAR [1:1250 @ A4]

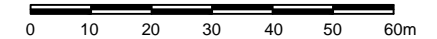

# SITE ADDRESS

Finchley Road, London, NW3 7PA  
Junction with Parsifal Road - 25m After  
Furniture Index: CAM0041AB  
Easting/Northing: 525424/185538

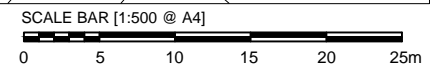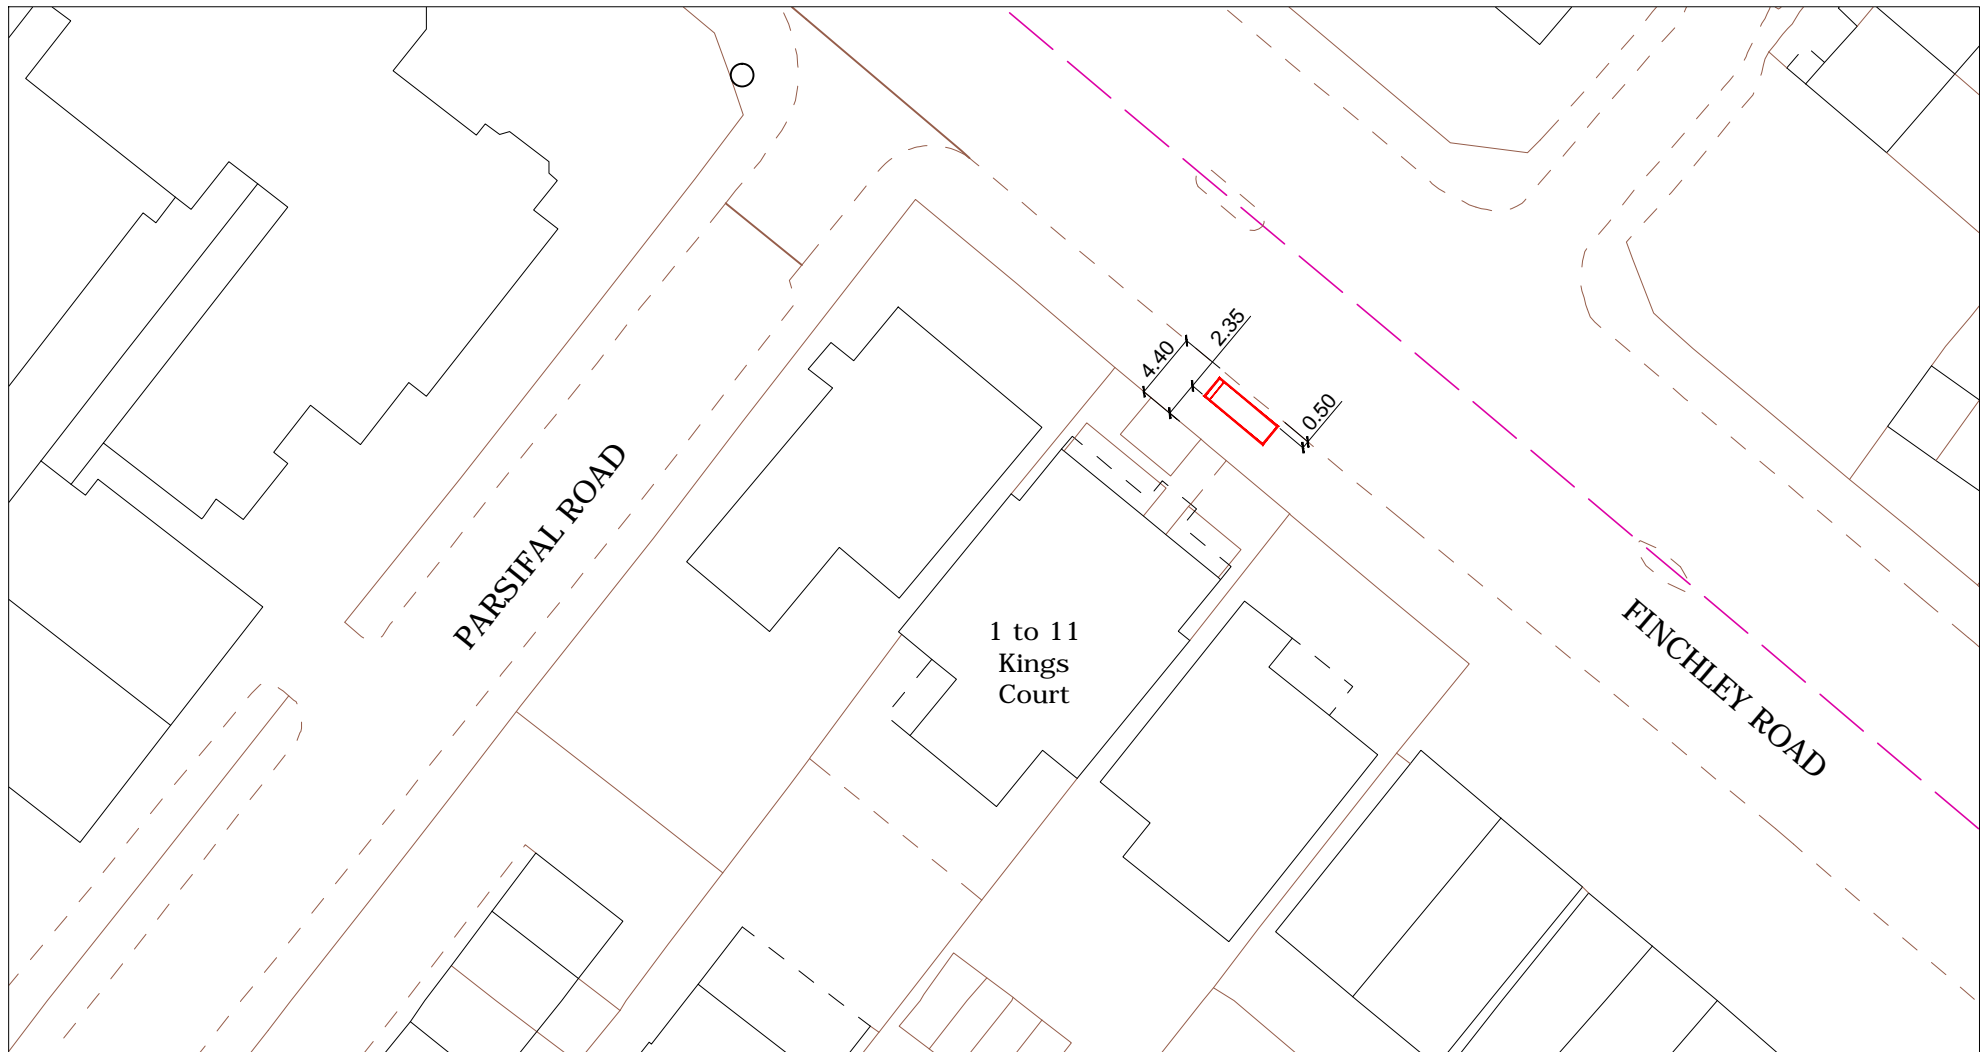

## SITE ADDRESS

Finchley Road, London, NW3 7PA  
Junction with Parsifal Road - 25m After  
Furniture Index: CAM0041AB  
Easting/Northing: 525424/185538




## PROPOSED ADVERTISING DISPLAY

The proposed advertising panel will comprise a double sided freestanding forum structure, featuring 1 x digital screen on one side and a static poster advertisement panel on the reverse at one end of the bus shelter. This will be viewed as an integral part of the existing shelter design.

# SITE ADDRESS

Finchley Road, London, NW3 7PA  
Junction with Parsifal Road - 25m After  
Furniture Index: CAM0041AB  
Easting/Northing: 525424/185538

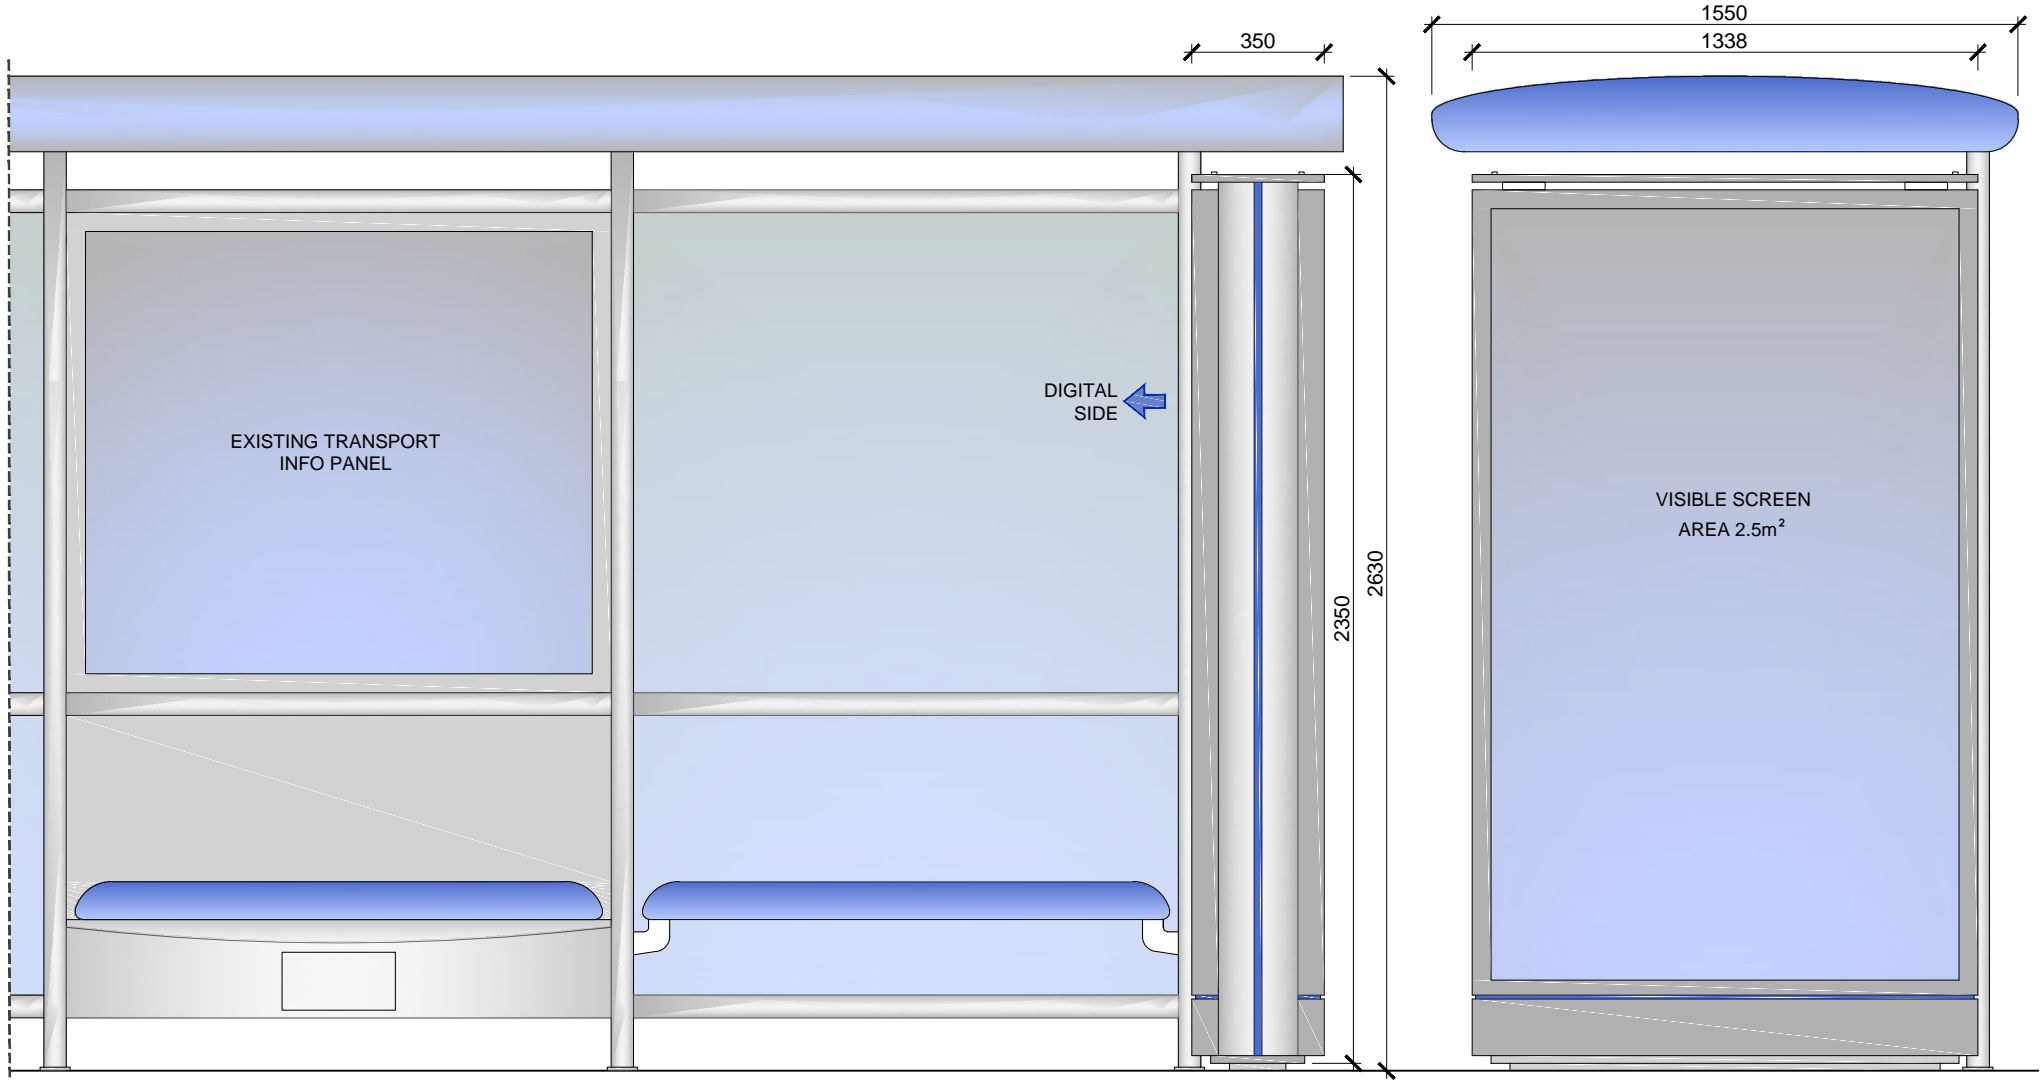

SCALE BAR [1:20 @ A4]

