



**EXISTING GROUND FLOOR**  
Scale 1:100

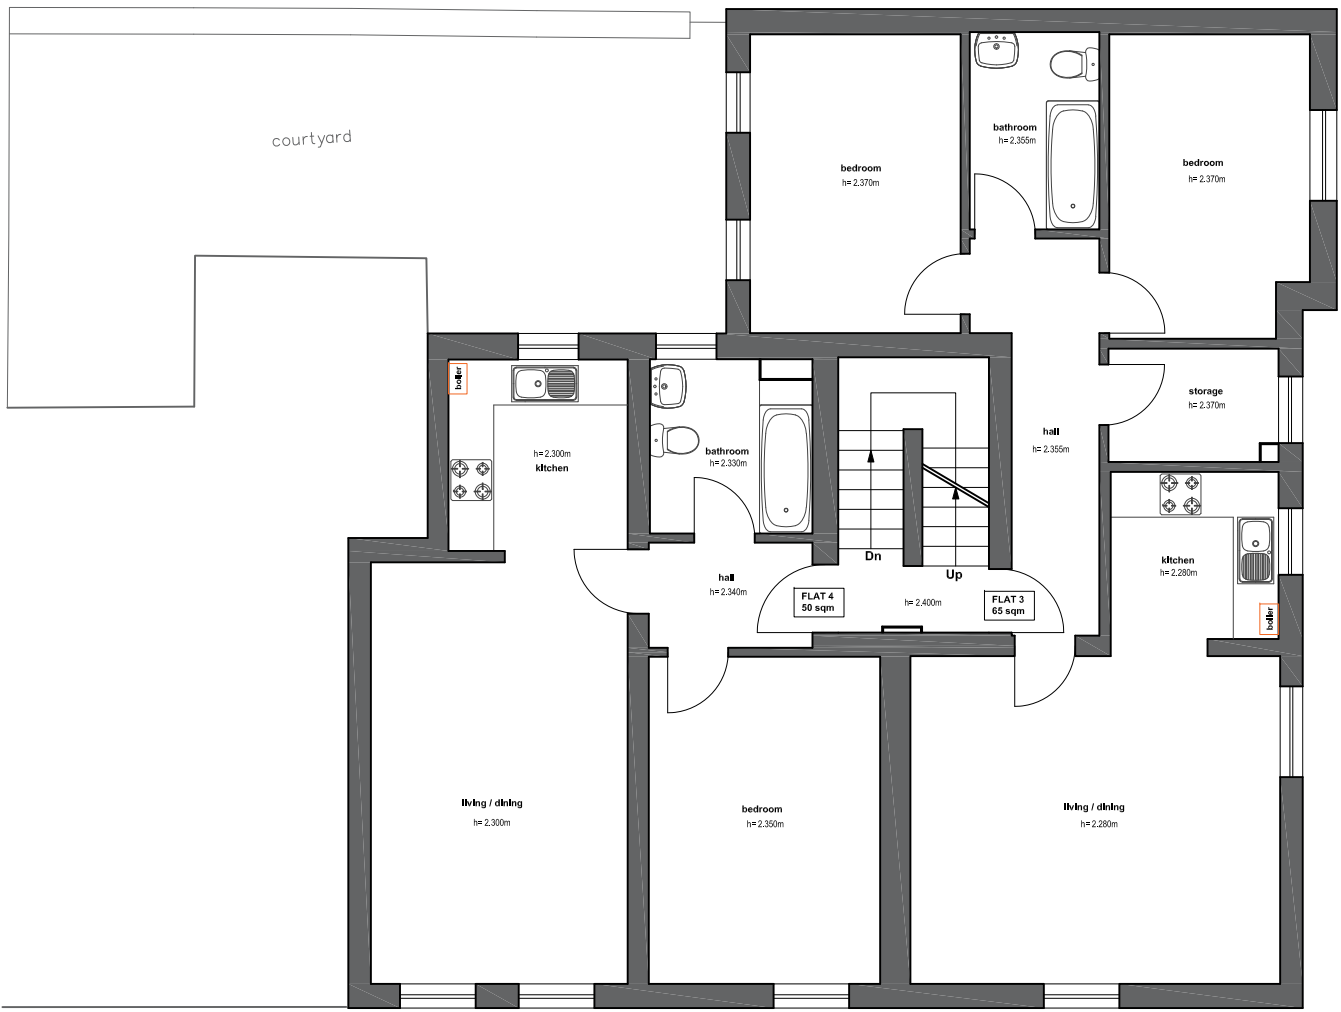

**EXISTING FIRST FLOOR**  
Scale 1:100

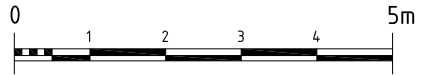

<p><b>JETVIEW PROPERTIES LIMITED</b></p> <p>CHARTERED STRUCTURAL ENGINEERS &amp; ARCHITECTURAL DESIGNERS</p> <p><b>ARGYLE HOUSE, 3RD FLR, JOEL STREET, NORTHWOOD HILLS MIDDLESEX HA6 1NW</b></p> <p>TEL: 01923 834 290      FAX: 01923 825 122      EMAIL: info@jvpdesignbuild.com</p>	<p><b>NOTES</b></p> <p>1. THIS DRAWING IS TO BE READ IN CONJUNCTION WITH ALL RELEVANT ARCHITECTURAL AND ENGINEERING DWGS</p>	<table border="1"> <thead> <tr> <th>REVISION</th> <th>DESCRIPTION</th> <th>DATE</th> </tr> </thead> <tbody> <tr> <td> </td> <td> </td> <td> </td> </tr> </tbody> </table>	REVISION	DESCRIPTION	DATE				<p><b>PROJECT</b></p> <p><b>PROPOSED INTERNAL ADDITIONS AND ALTERATIONS TO CREATE 7 APARTMENTS, REPLACEMENT OF EXISTING WINDOWS TO MEET CURRENT STANDARDS</b></p> <p>50 Palmerston Road - Ventra House, Kilburn London, NW6 2JL</p>	<p><b>DRAWING TITLE</b></p> <p><b>EXISTING GROUND AND FIRST FLOOR</b></p>			
	REVISION	DESCRIPTION	DATE										
	<p>THIS DRAWING IS SUBJECT TO COPYRIGHT DO NOT REPRODUCE THIS DRAWING WITHOUT PRIOR PERMISSION FROM JETVIEW PROPERTY LIMITED</p>	<p>SCALE</p> <p><b>1:100</b></p>	<p>@ A3</p>	<p>STATUS</p> <p><b>PA</b></p>	<p>CHECKED</p> <p><b>MC</b></p>	<p>DRAWN</p> <p><b>CL</b></p>							
	<p>DATE</p> <p><b>27/02/2017</b></p>	<p>JOB.NO.</p> <p><b>SP-15-249</b></p>	<p>DWG.NO.</p> <p><b>PA-03</b></p>	<p>REVISION</p>									
<p>CLIENT</p>													