




FASCIA SIGN- Fabricated 3mm aluminium panel power coated corporate colour with applied graphics, non illuminated.

EXISTING

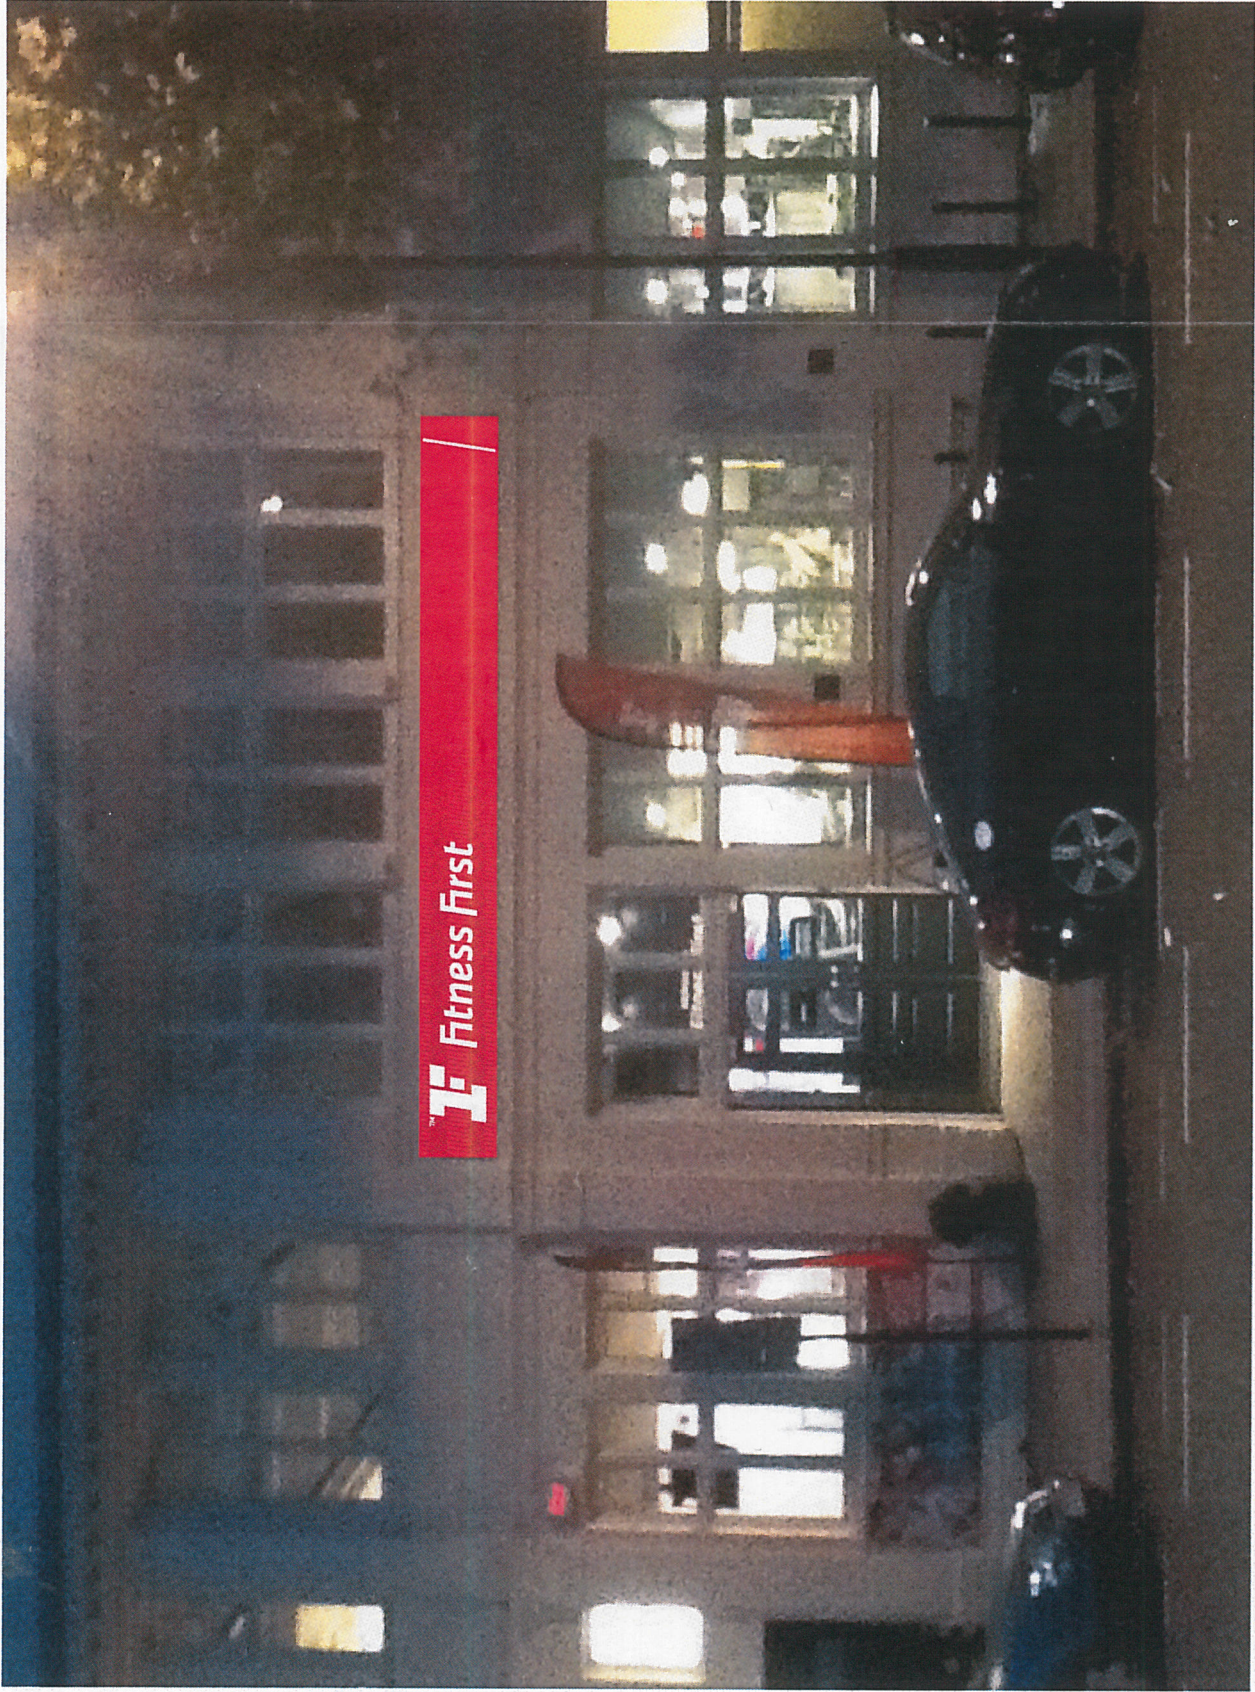

Project	
CAMDEN	
nsi NATIONWIDE SIGN INSTALLATION Unit 5A, Wharf Way, Glen Park, Leeds LS10 1TT TEL: 0845 443 0035	

Drawing	
---------	--

Date	08/10/14	Drawn By	DE	Scale	
------	----------	----------	----	-------	--

Drawing Status		Drawing No.	6036	Rev No.	
----------------	--	-------------	------	---------	--