


Prince Regent Mews
Netley Street
London NW1 3EW

Location Plan
Rob Dettmer
Garage Block Bin Room PRM1

1st May 2017
Tel 0798336182




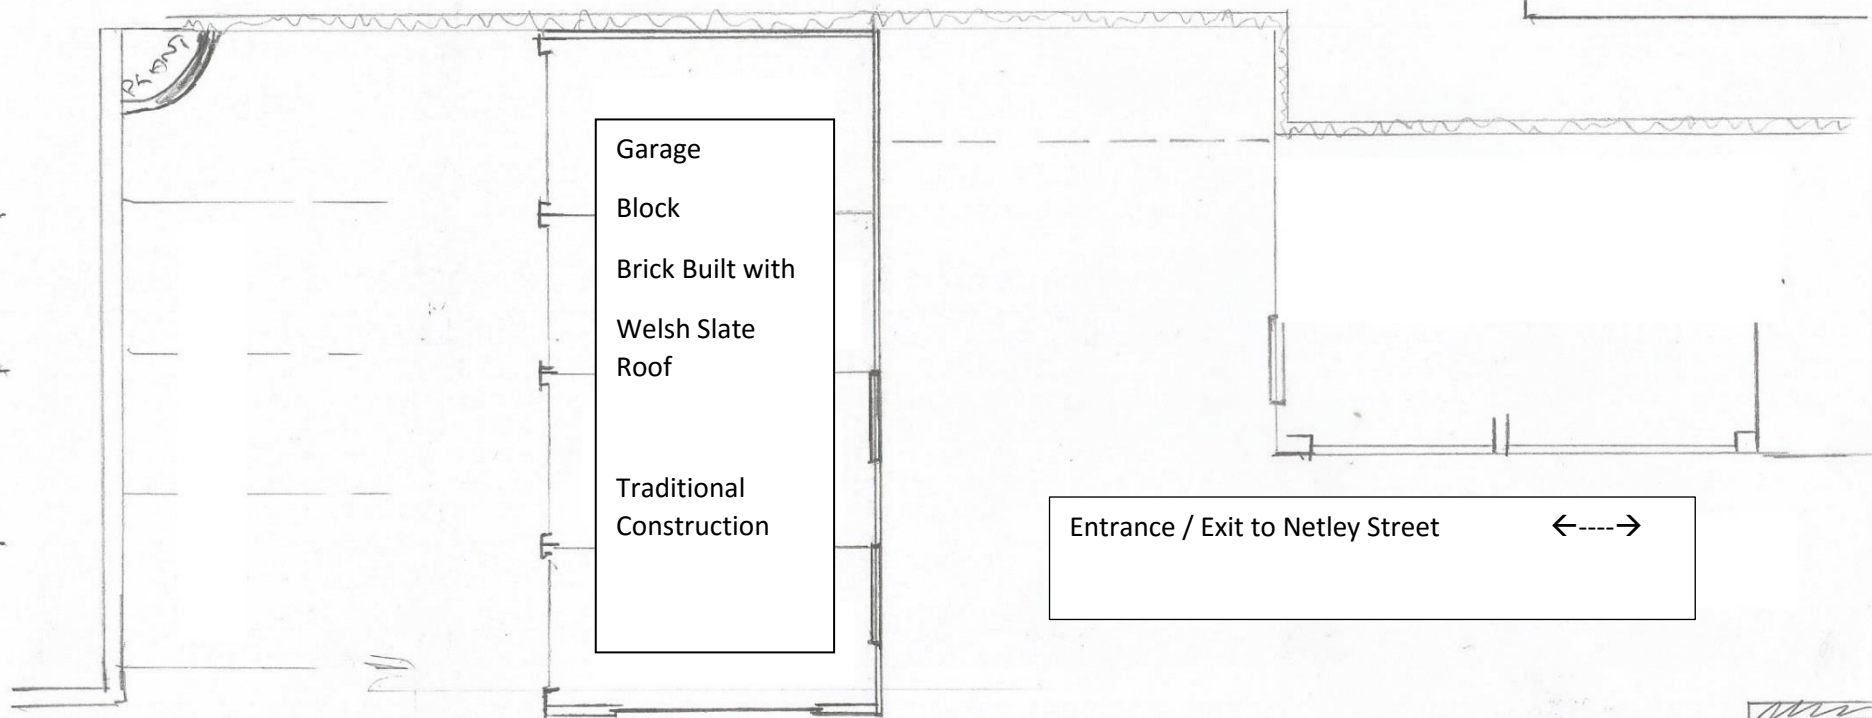

Prince Regent Mews
Netley Street
NW1 3EW

Garage / Bin Room
Existing PRM2
1st May 2017

Scale 100:1

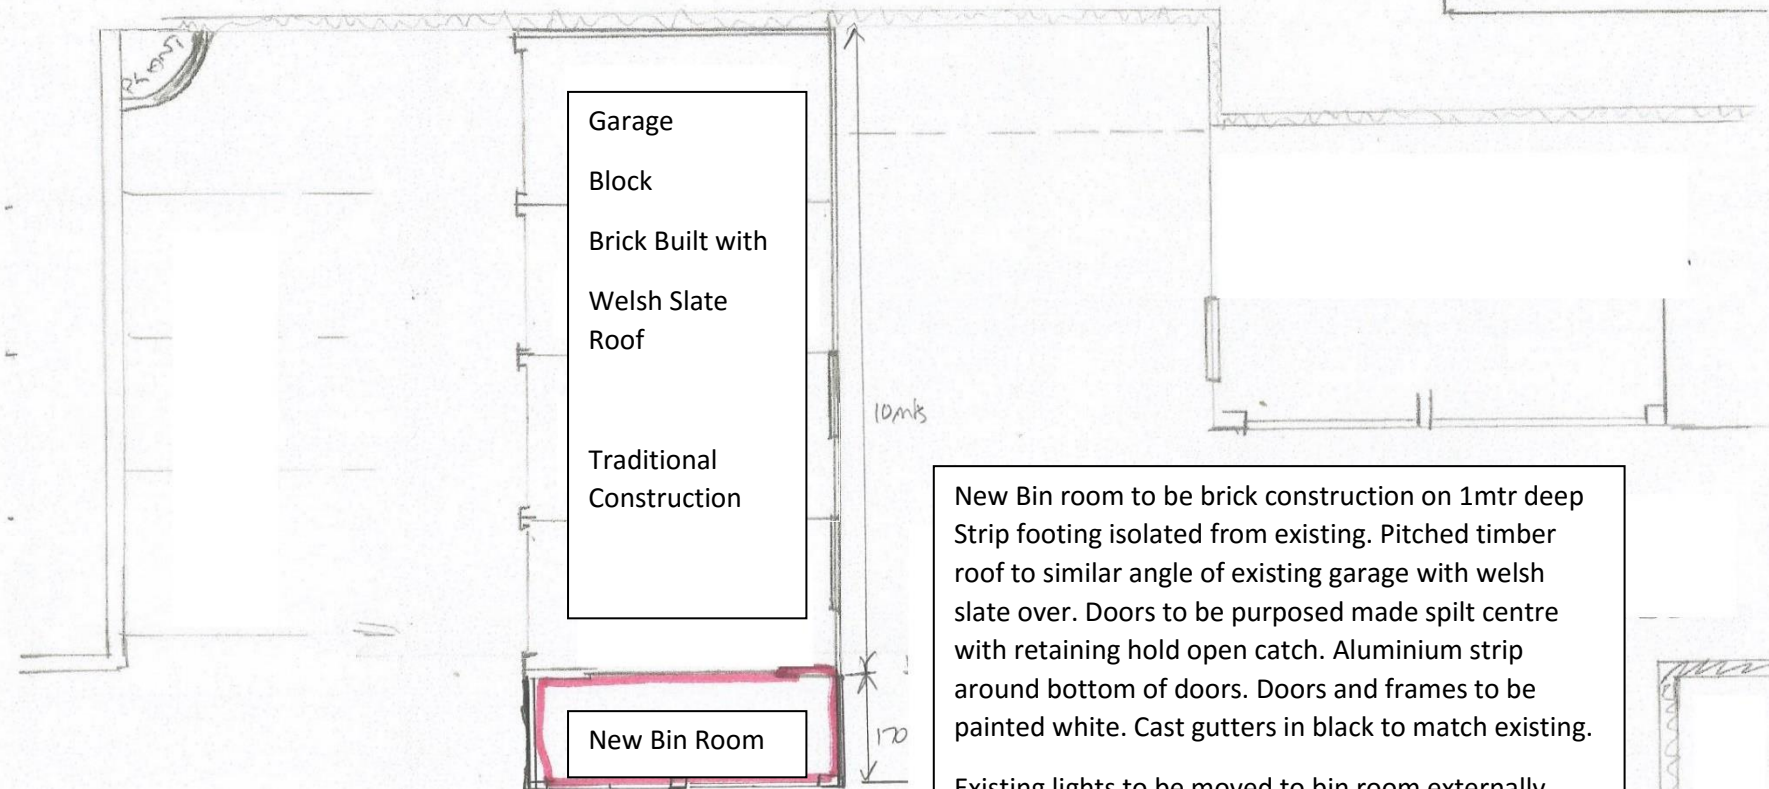


New Bin room to be brick construction on 1mtr deep Strip footing isolated from existing. Pitched timber roof to similar angle of existing garage with welsh slate over. Doors to be purposed made spilt centre with retaining hold open catch. Aluminium strip around bottom of doors. Doors and frames to be painted white. Cast gutters in black to match existing.

Existing lights to be moved to bin room externally with low energy light internal to bin room operated from external lighting T/C

External socket to be moved to north elevation


Prince Regent Mews	Garage / Bin Room	
Netley Street	Proposed	PRM3
NW1 3EW	1st May 2017	

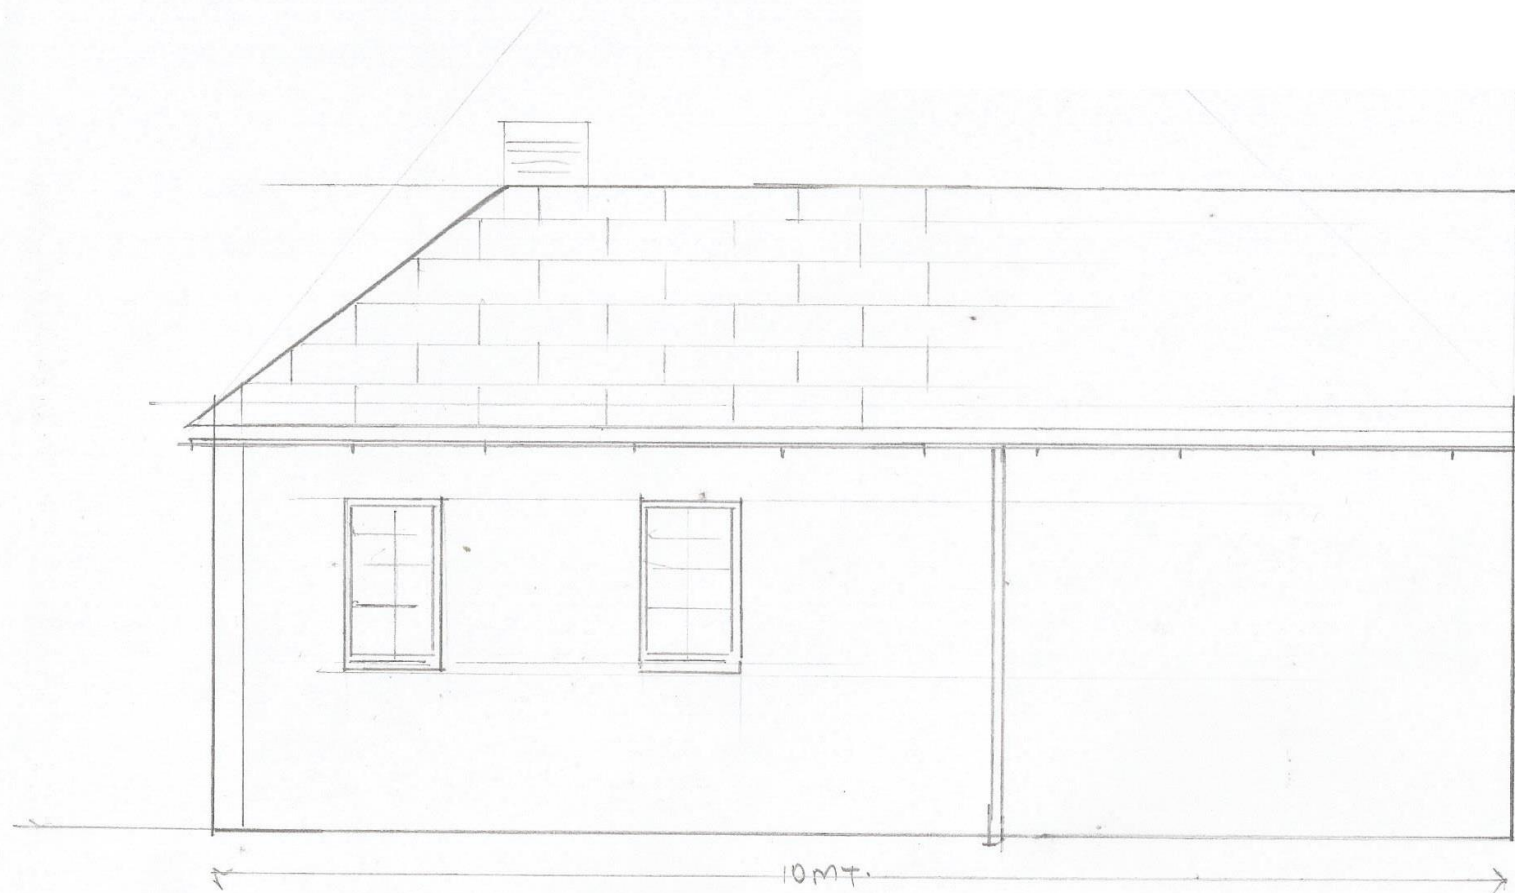

Prince Regent Mews
Netley Street
London NW1 3EW

Existing North Elevation
Scale 50:1
1st May 2017


PRM 4

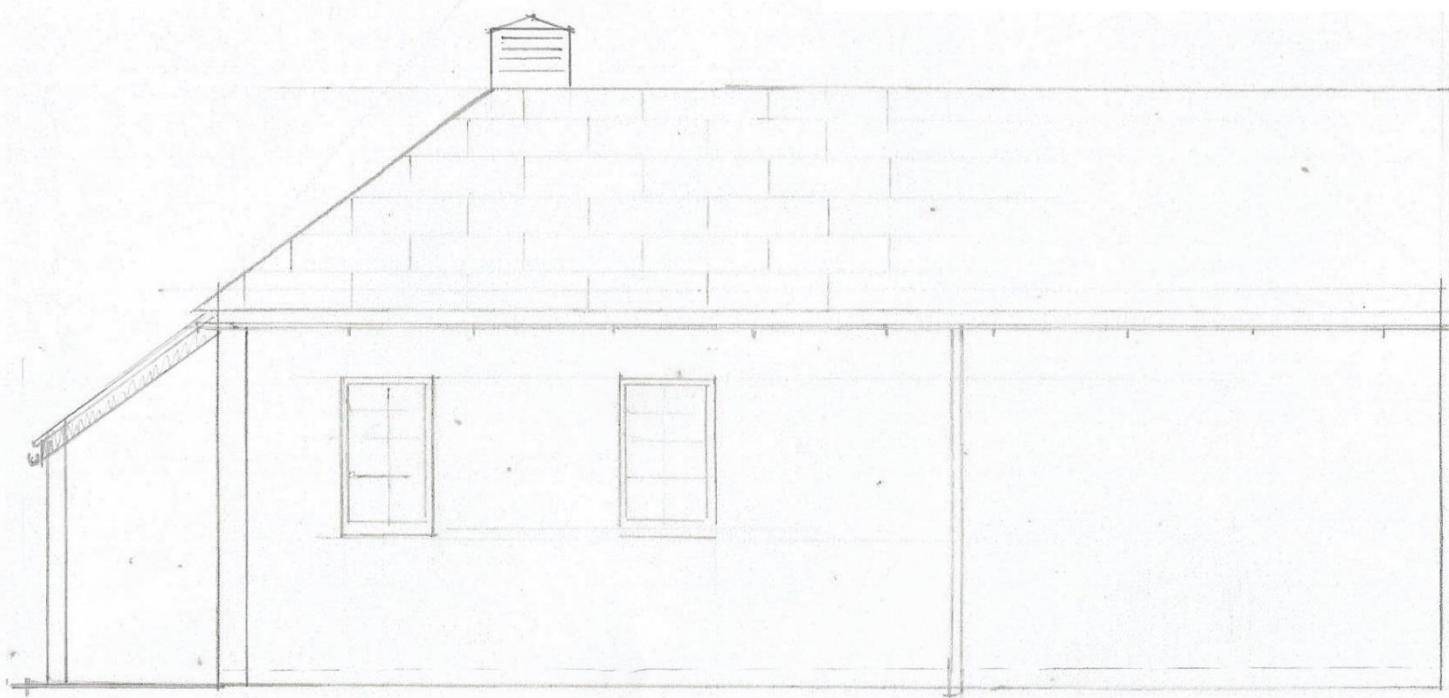

Prince Regent Mews
Netley Street
London NW1 3EW

Proposed North Elevation
Scale 50:1
1st May 2017

PRM 5

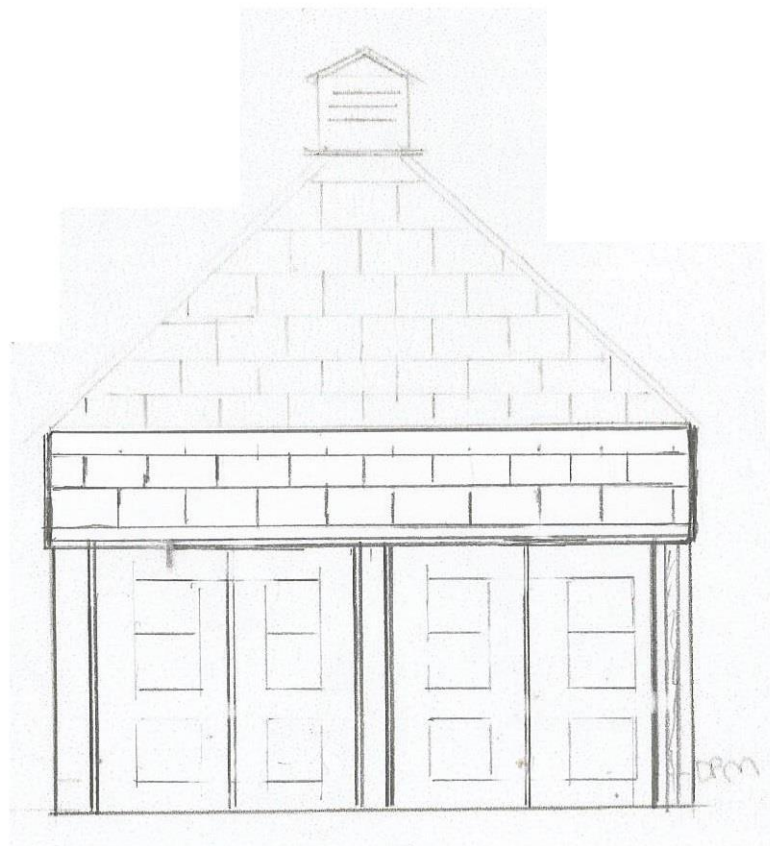

New Bin room to be brick construction on 1mtr deep Strip footing isolated from existing. Bricks to be Yellow London Stock.

Pitched timber roof to similar angle of existing garage with welsh slate over. Doors to be purposed made spilt centre with retaining hold open catch. Aluminium strip around bottom of doors. Doors and frames to be painted white. Cast gutters in black to match existing.

Existing lights to be moved to bin room externally with low energy light internal to bin room operated from external lighting T/C


External socket to ne moved to north elevation

New bin room to be 1700mm deep and width of existing garages

Prince Regent Mews
Netley Street
London NW1 3EW

Proposed End Elevation
Scale 50:1
1st May 2017

PRM 6

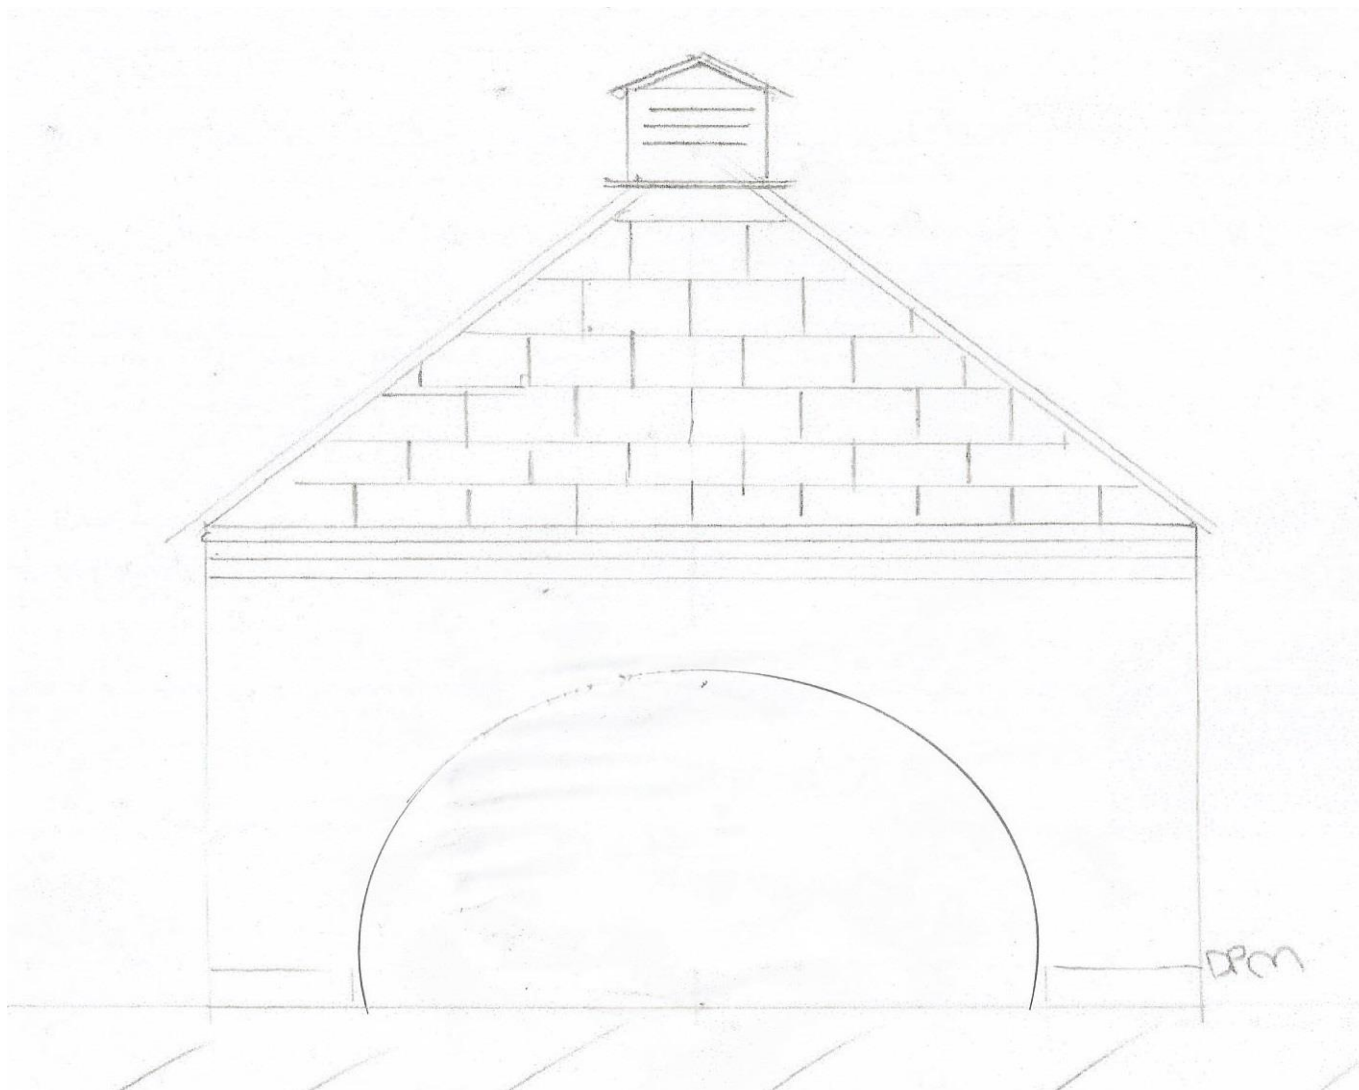

Prince Regent Mews
Netley Street
London NW1 3EW

Existing End Elevation

PRM 7

1st May 2017

