


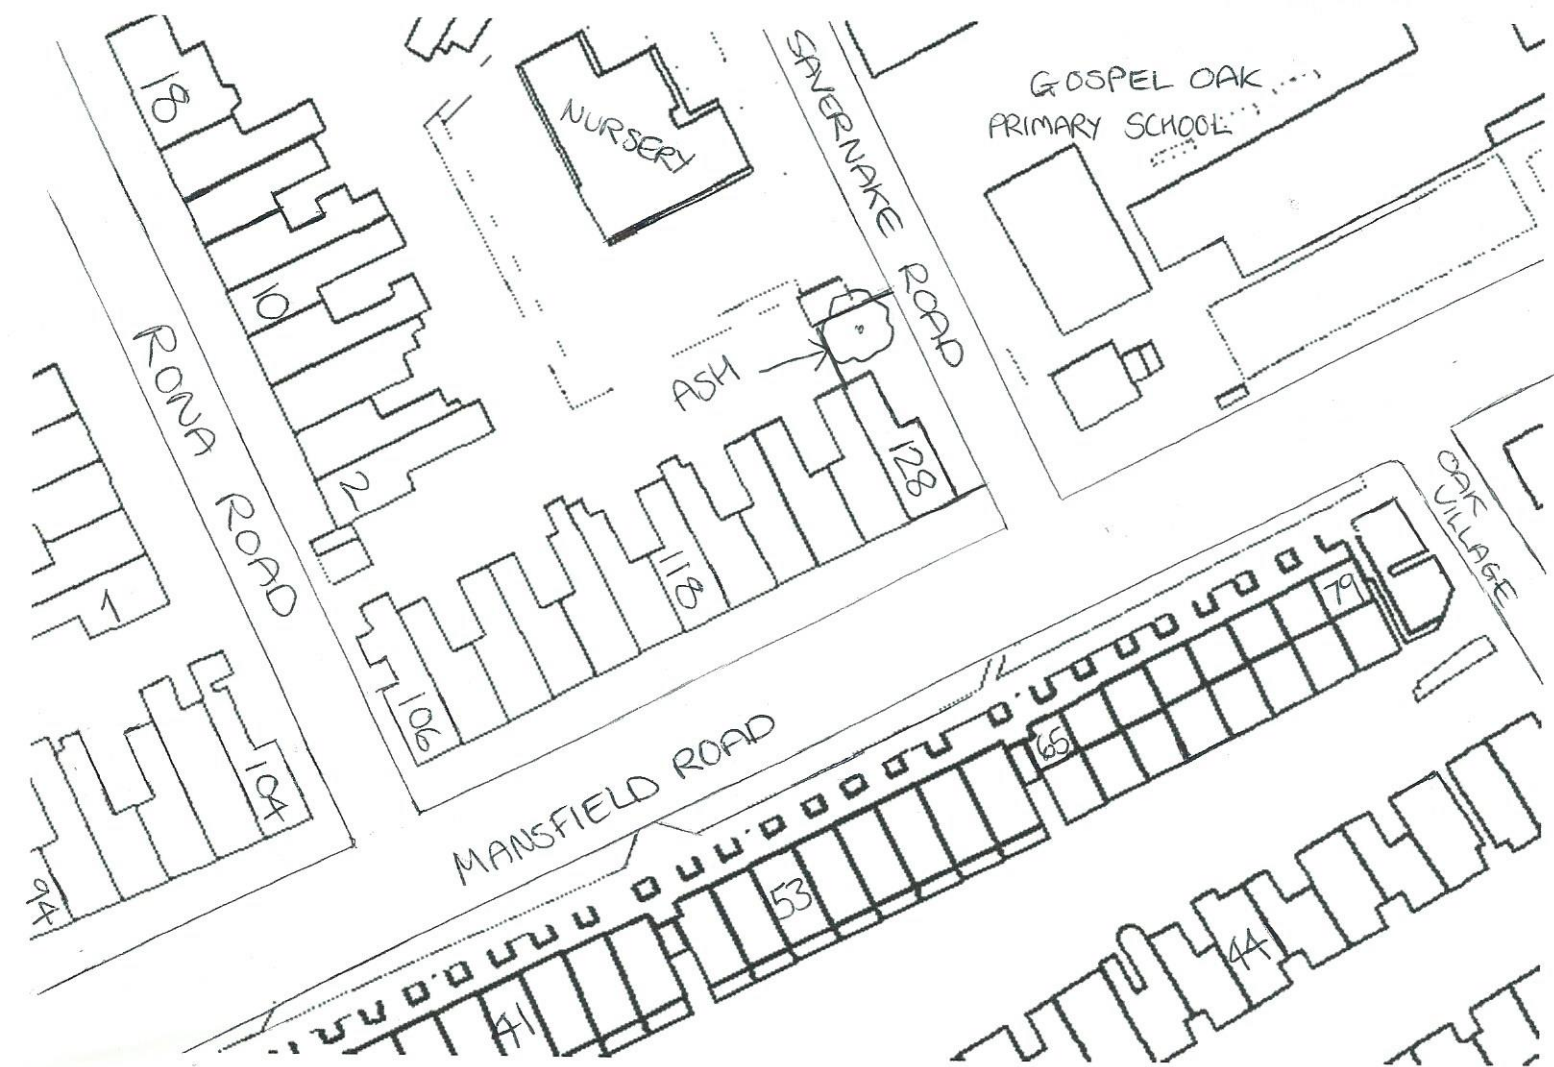

CLIENT

MISS GILLESPIE

FLAT 1,

128, MANFIELD ROAD,

LONDON,

NW3 2JB

AGENT

CUSTOM CUTTERS TREE SPECIALISTS LTD

46, STANLEY ROAD,

LONDON,

N11 2LE