


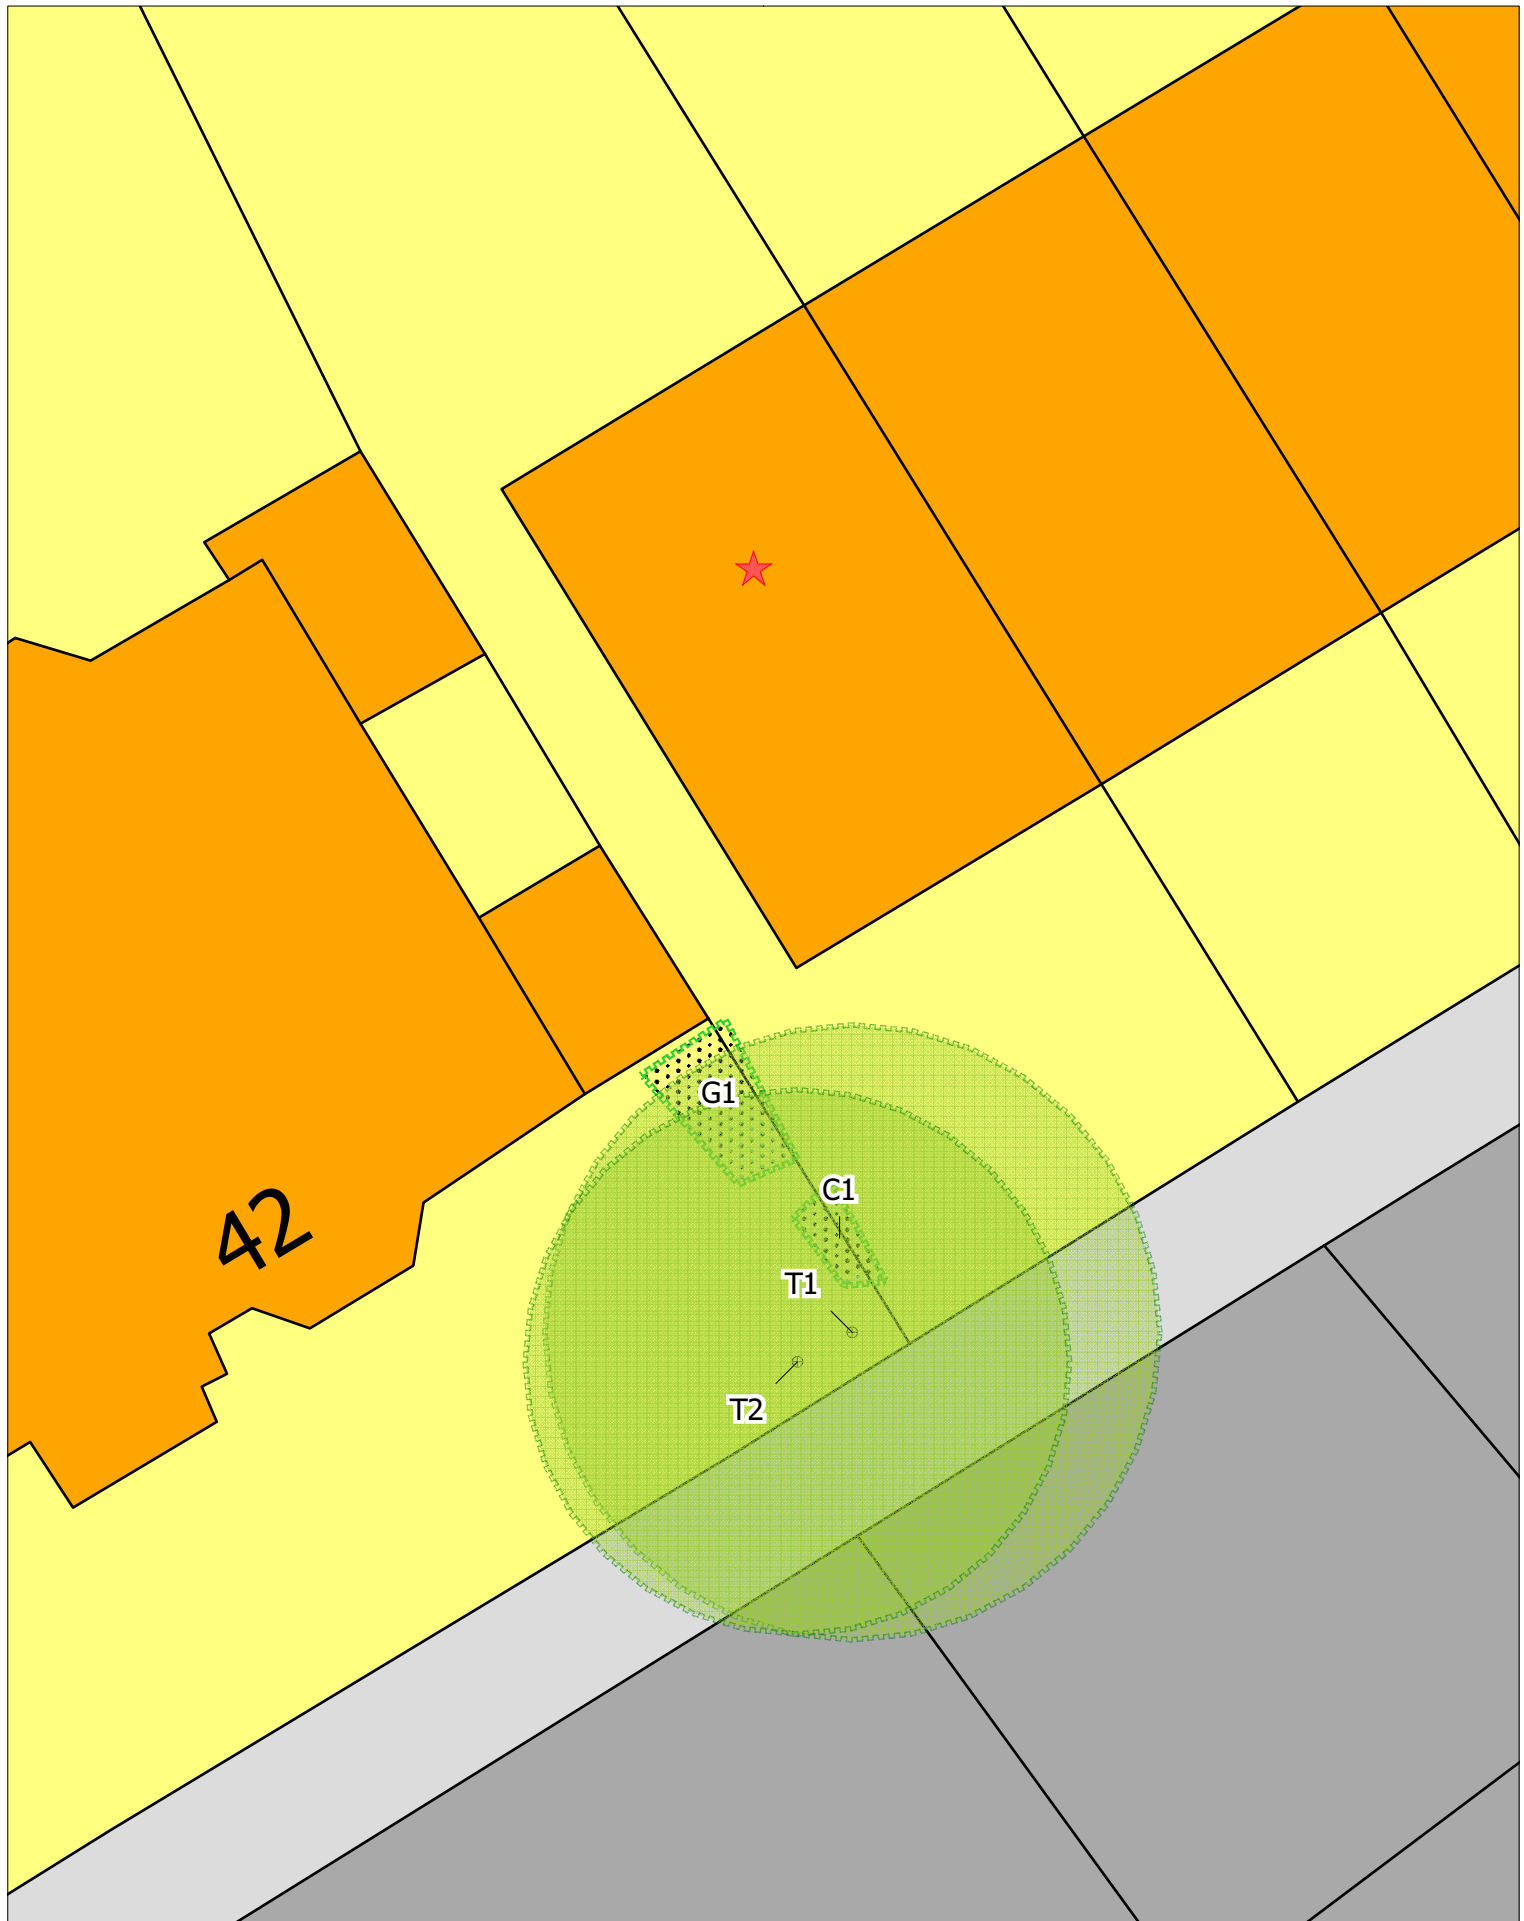

Location: 40 Elsworthy Road, London, NW3 3DL
Job Ref.: 60189
Survey Date: 13/07/2015
Scale: 1:150 @ A4

4 The Courtyards
Phoenix Square
Severalls Park
Wyncolis Road
Colchester
CO4 9PE
T: 01206 751 626

OCA
UK Limited

Crown Copyright. All rights reserved. Licence number 100043594