


Section A


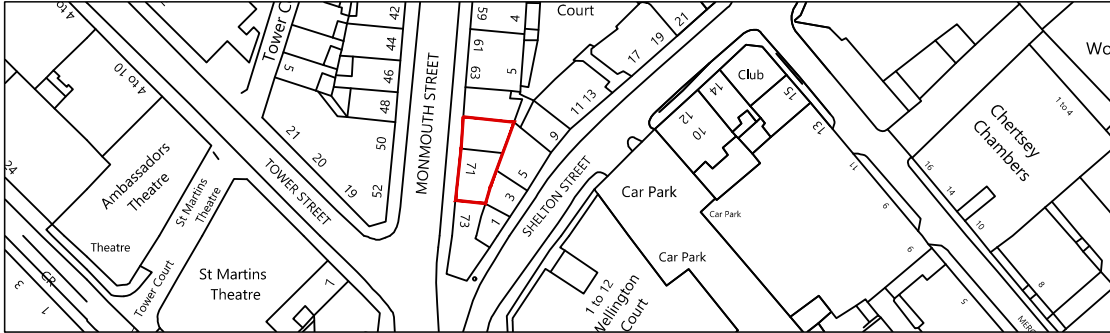


NOTES:			
LOCATION PLAN @ 1:1250 SCALE & NORTH UP^.			
ALL SCALES/DIMENSIONS TO BE CHECKED ON SITE.			
REV	D.B.	DESCRIPTION	DATE
/	RJS	Initial Issue	26/04/2017

**Fresson&Tee**  
CHARTERED SURVEYORS

1 Sandwich Street  
London WC1H 9PF  
020 7391 7100  
www.fandt.com

PROJECT NAME	CLIENT	JOB NO.	20321
			DRAWING NO. E021
DRAWING TITLE	ADDRESS	SCALE	1:100@A3
			DATE Apr. 2017

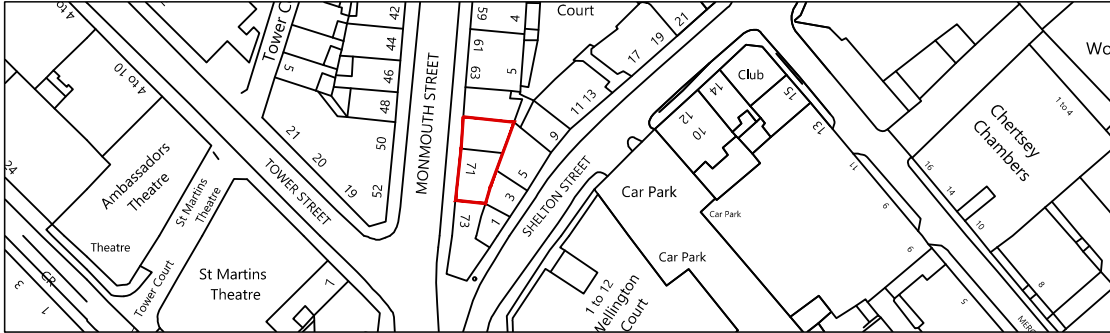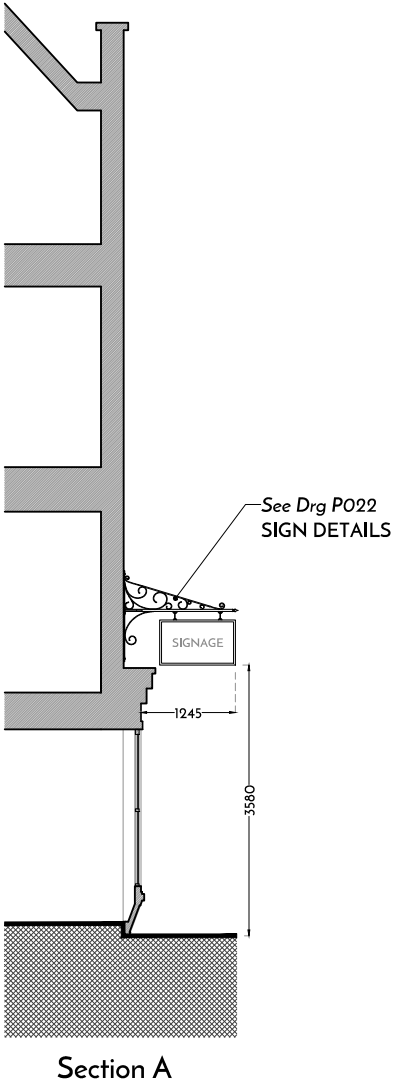

NOTES:			
LOCATION PLAN @ 1:1250 SCALE & NORTH UP^.			
ALL SCALES/DIMENSIONS TO BE CHECKED ON SITE.			
REV	D.B.	DESCRIPTION	DATE
/	RJS	Initial Issue	26/04/2017

Fresson&Tee

CHARTERED SURVEYORS

1 Sandwich Street

London WC1H 9PF


020 7391 7100

www.fandt.com

PROJECT NAME	CLIENT	JOB NO.
Hanging Signage Application	Shaftesbury Covent Garden Ltd.	20321
		DRAWING NO. P021
DRAWING TITLE  Proposed Elevation + Section	ADDRESS  69-71 Monmouth Street, London, WC2	SCALE  1:100@A3
		DATE  Apr. 2017



- 

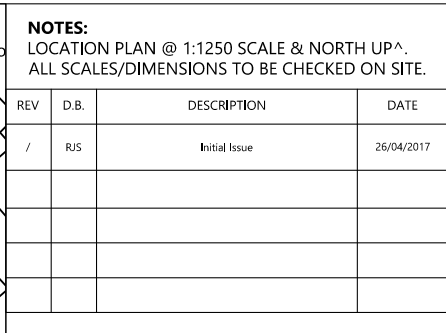

**Fresson & Tee**  
CHARTERED SURVEYORS

1 Sandwich Street  
London WC1H 9PF  
020 7391 7100  
www.fandt.com

NAME	CLIENT	JOB NO.
		DRAWING NO.
Hanging Signage Application	Shaftesbury Covent Garden Ltd.	20321
		P022
TITLE	ADDRESS	SCALE
		DATE
SIGN DETAILS	69-71 Monmouth Street, London, WC2	1:10@A3
		Apr. 2017