


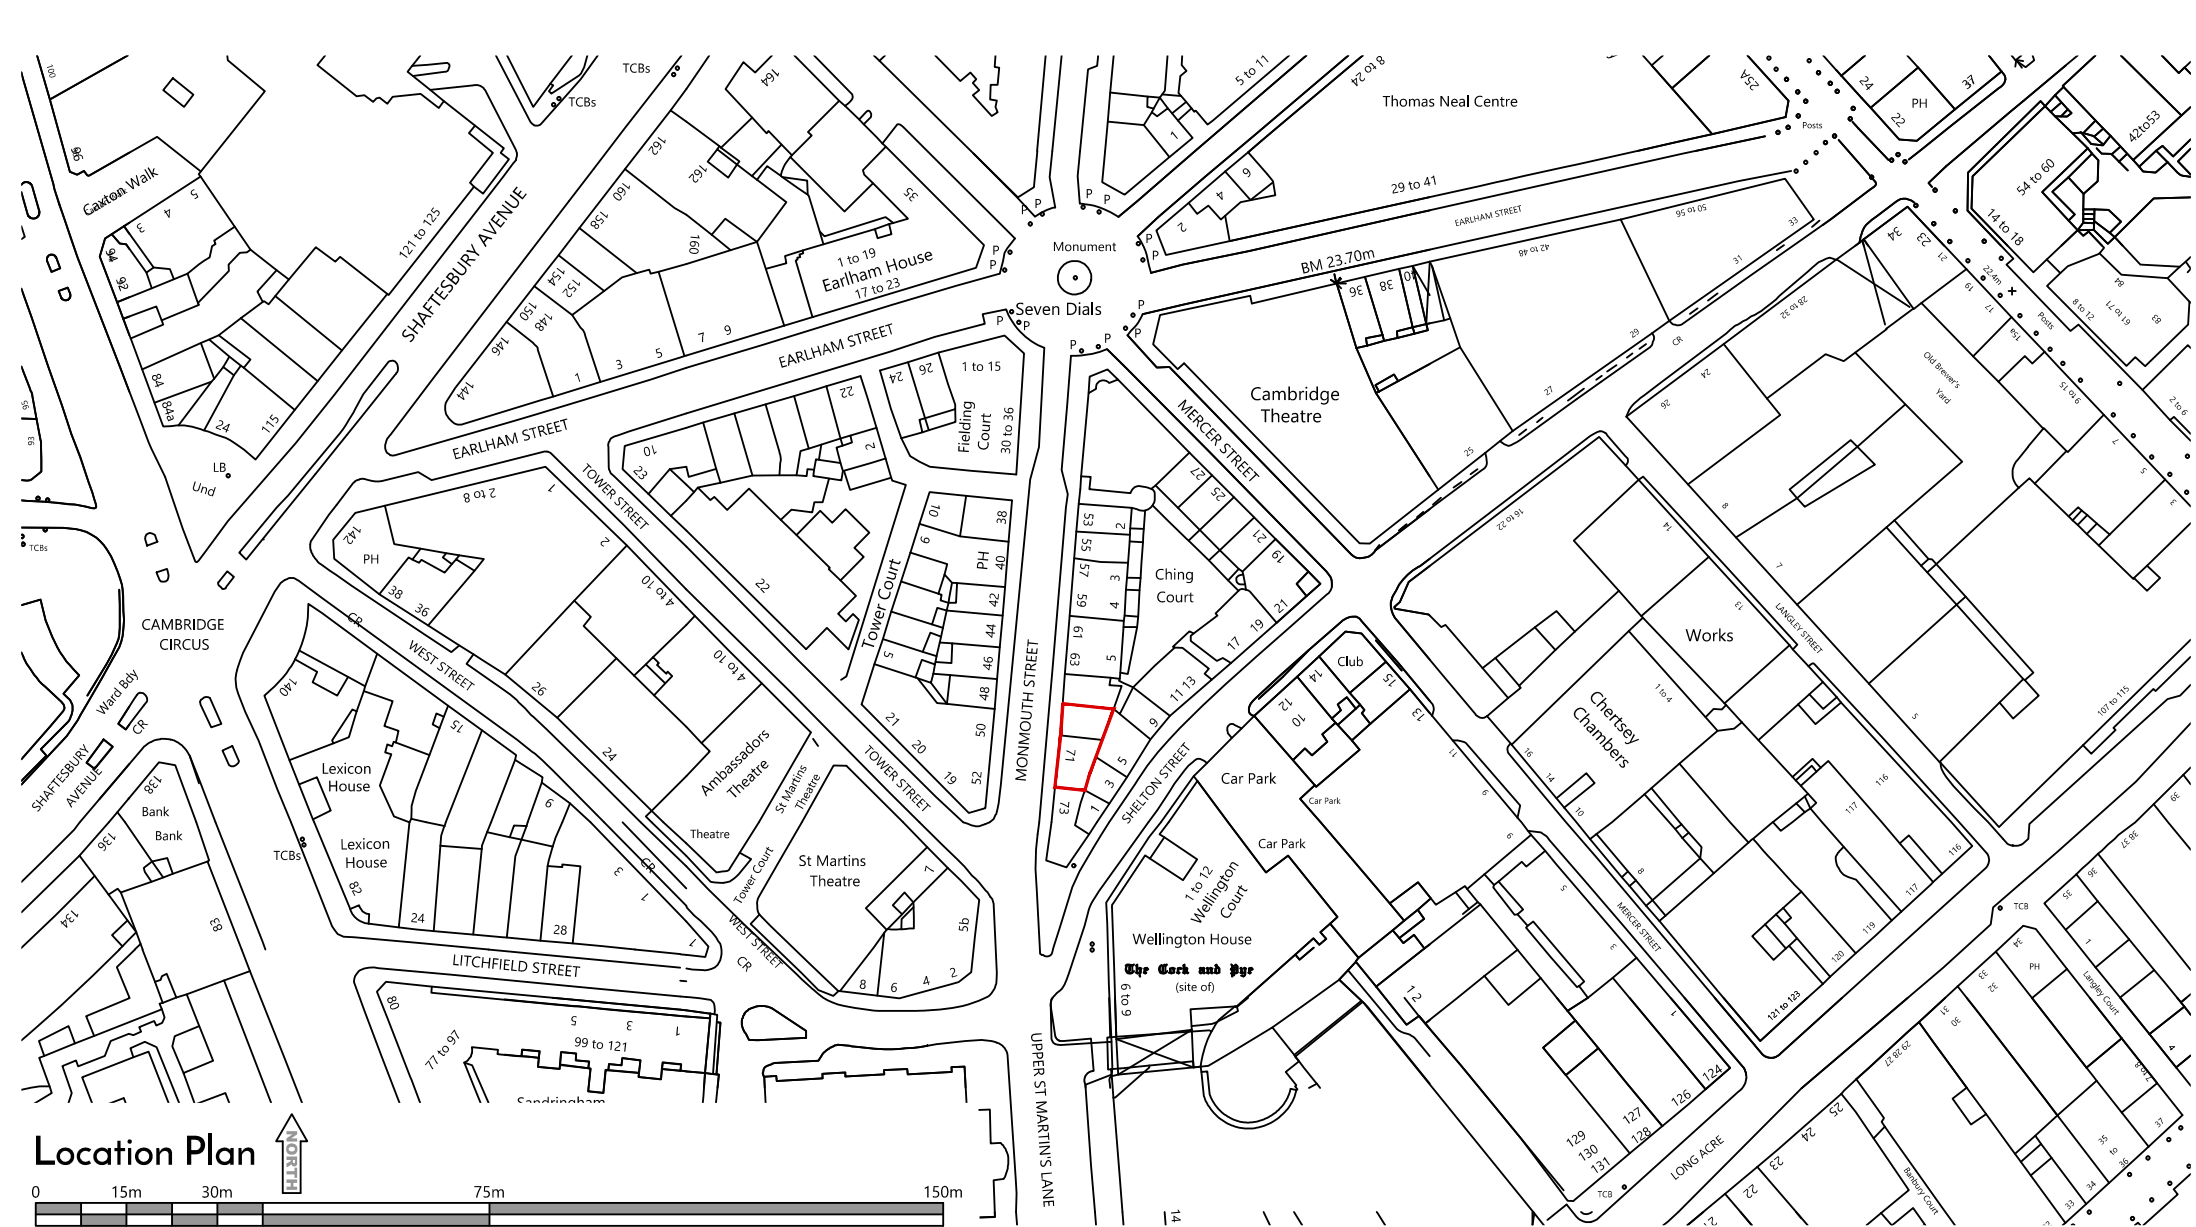

NOTES:
ALL SCALES/DIMENSIONS TO BE CHECKED ON SITE.

REV	D.B.	DESCRIPTION	DATE
/	RJS	Initial Issue	26/04/2017



1 Sandwich Street
London WC1H 9PF
020 7391 7100
www.fandt.com

PROJECT NAME	CLIENT	JOB NO.
Hanging Signage Application	Shaftesbury Covent Garden Ltd.	20321
DRAWING TITLE	ADDRESS	DRAWING NO.
Location Plan	69-71 Monmouth Street, London, WC2	E020
		SCALE
		1:1250@A3
		DATE
		Apr. 2017