


Section A

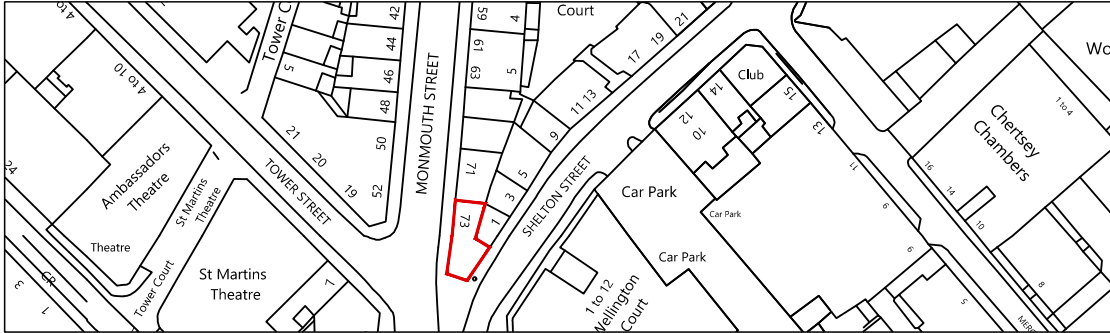



NOTES:
LOCATION PLAN @ 1:1250 SCALE & NORTH UP^.
ALL SCALES/DIMENSIONS TO BE CHECKED ON SITE.

REV	D.B.	DESCRIPTION	DATE
/	RJS	Initial Issue	26/04/2017

Fresson&Tee
CHARTERED SURVEYORS

1 Sandwich Street
London WC1H 9PF
020 7391 7100
www.fandt.com

PROJECT NAME	CLIENT	JOB NO.	20321
			DRAWING NO. E031
DRAWING TITLE	ADDRESS	SCALE	1:100@A3
			DATE Apr. 2017

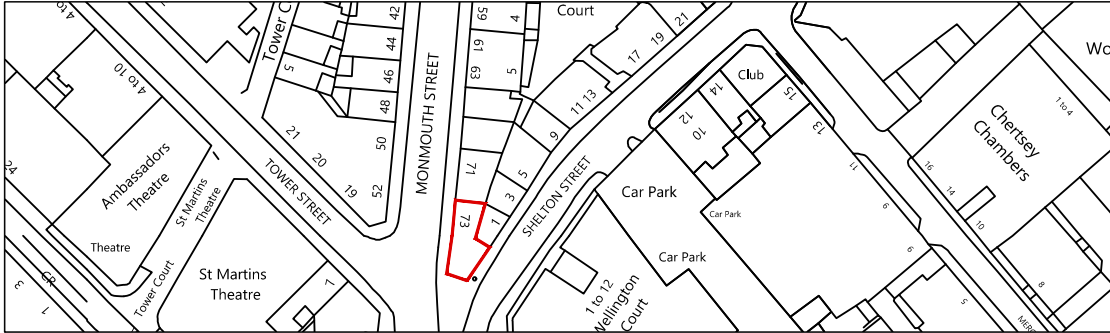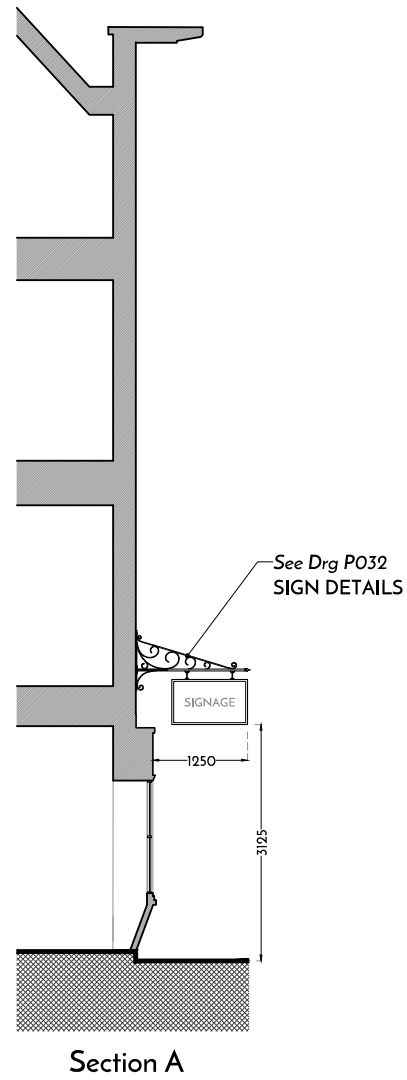

NOTES:			
LOCATION PLAN @ 1:1250 SCALE & NORTH UP^.			
ALL SCALES/DIMENSIONS TO BE CHECKED ON SITE.			
REV	D.B.	DESCRIPTION	DATE
/	RJS	Initial Issue	26/04/2017

Fresson&Tee

CHARTERED SURVEYORS



1 Sandwich Street

London WC1H 9PF



020 7391 7100

www.fandt.com

PROJECT NAME	CLIENT	JOB NO.
Hanging Signage Application	Shaftesbury Covent Garden Ltd.	20321
		DRAWING NO.
		P031
DRAWING TITLE	ADDRESS	SCALE
Proposed Elevation + Section	73-75 Monmouth Street, London, WC2	1:100@A3
		DATE
		Apr. 2017

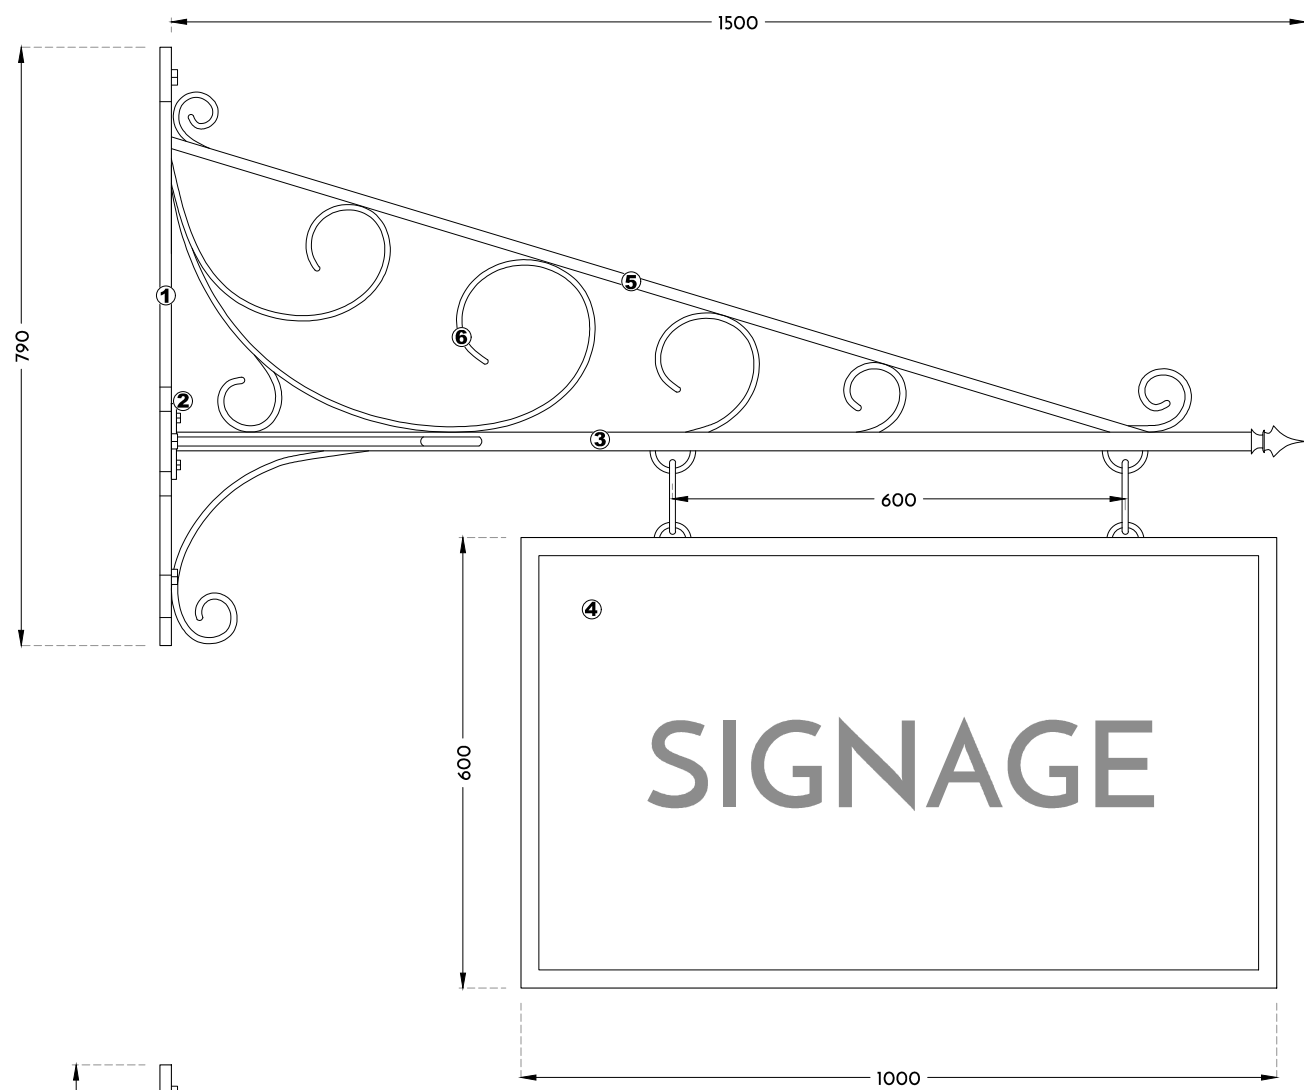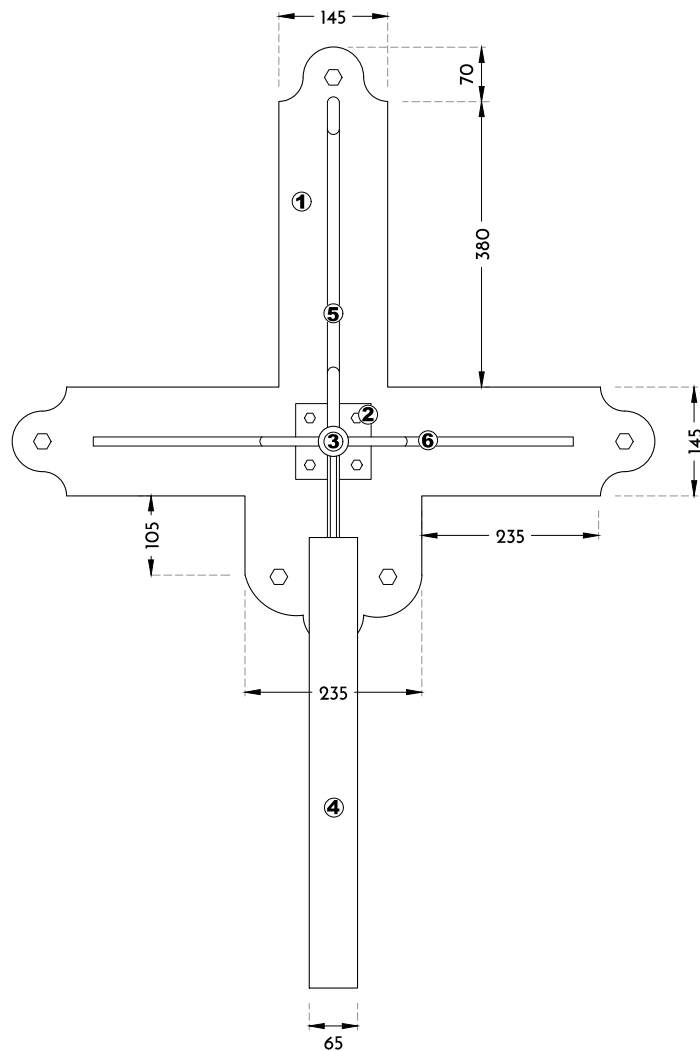

- 1 Wrought iron fixing bracket approx 15thk, painted matt black. Drilled for bolting to existing brickwork wall with 4no. RAWL bolts with heads painted matt black. Drilled to receive bolts connecting fixing plate.
- 2 Wrought iron fixing plate 100x100 7thk welded to steel barrel and drilled for bolting to fixing bracket. Matt black paint finish to plate and bolt heads.
- 3 25mm steel barrel welded to wrought iron fixing plate at one end, cast iron finial welded to other end. Matt black paint finish. Steel loops welded to underside at 600 spacing for chain/cable connection to sign board.
- 4 25mm block board with 2mm steel lip to give finished overall size of 1000x600mm. Decorated by incoming tenants. Steel loops/hooks fixed to top edge at 600 space for chain/cable connection to steel barrel.
- 5 Wrought iron 15x15mm profile welded between steel barrel and brackets.
- 6 Wrought iron 15x8mm profile scrollwork, shaped as shown and welded in place.

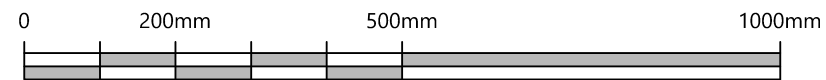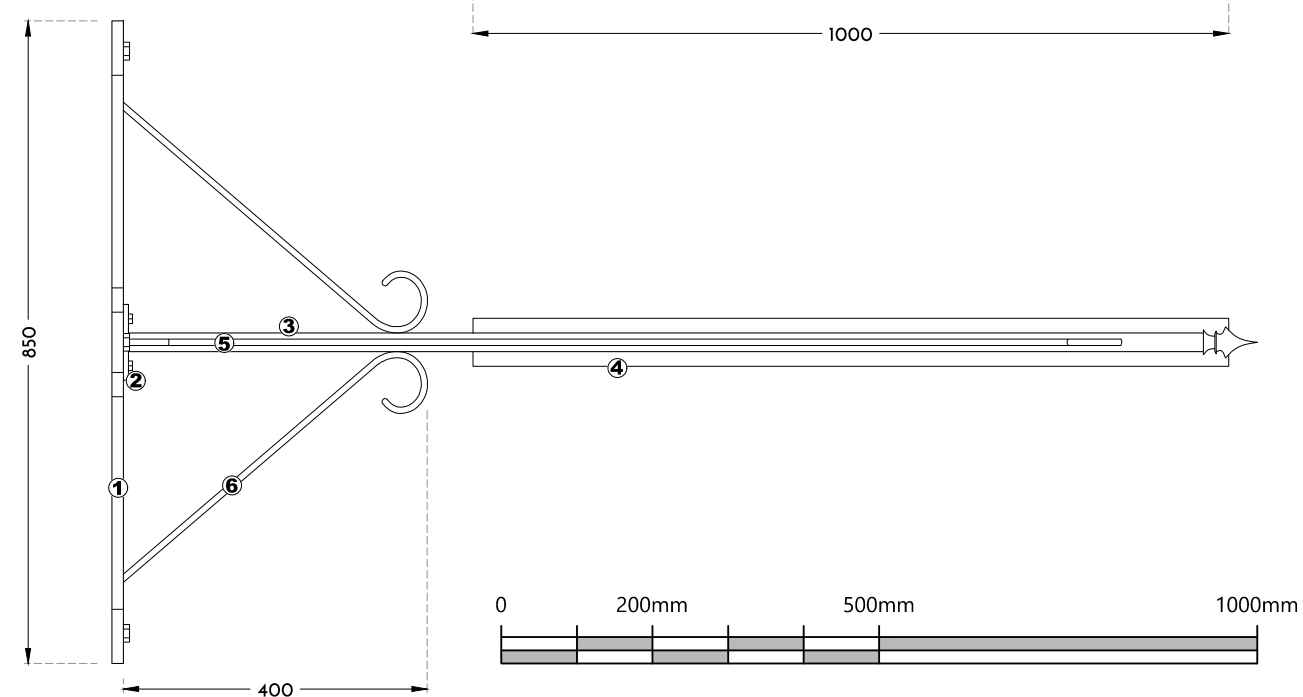

NOTES: LOCATION PLAN @ 1:1250 SCALE & NORTH UP^. ALL SCALES/DIMENSIONS TO BE CHECKED ON SITE.			
REV	D.B.	DESCRIPTION	DATE
/	RJS	Initial Issue	26/04/2017

 1 Sandwich Street London WC1H 9PF 020 7391 7100 www.fandt.com	PROJECT NAME Hanging Signage Application	CLIENT Shaftesbury Covent Garden Ltd.	JOB NO. 20321
	DRAWING TITLE SIGN DETAILS	ADDRESS 73-75 Monmouth Street, London, WC2	DRAWING NO. P032
			SCALE 1:10@A3 DATE Apr. 2017