



	Shaftesbury Covent Garden Ltd.	JOB NO. 20321
		DRAWING NO.
	ADDRESS 61-63 Monmouth Street, London, WC2	scale 1:100@A3
		Apr. 2017

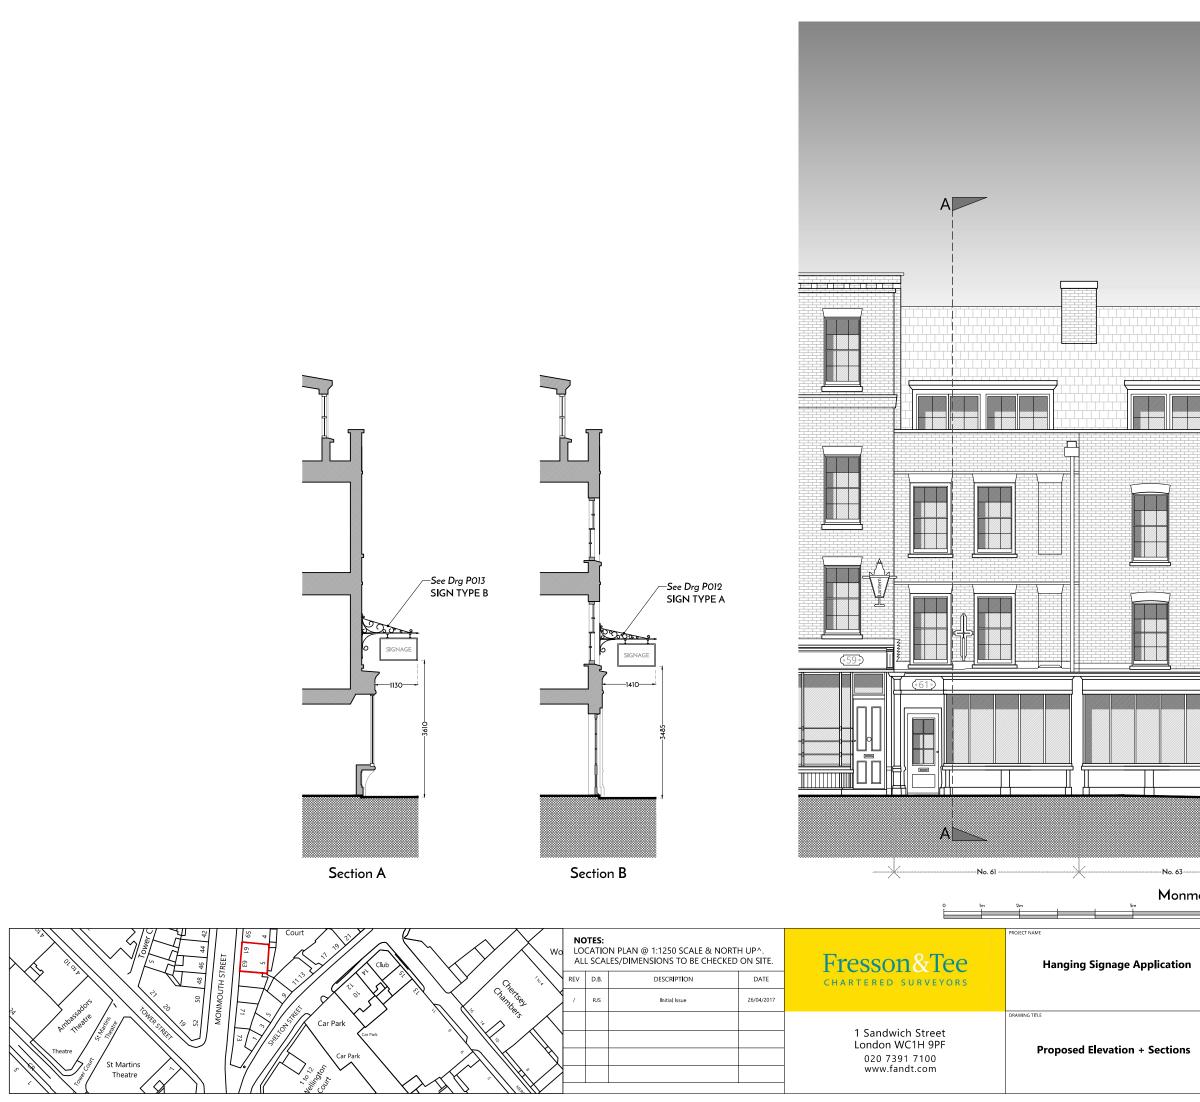


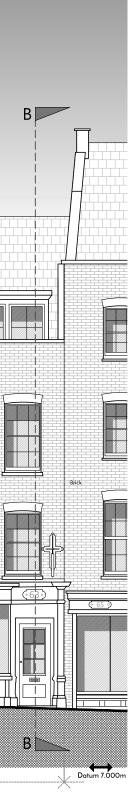


Monmouth Street Elevation


	CLENT Shaftesbury Covent Garden Ltd.	JOB NO. 20321
		DRAWING NO. P011
	ADDRESS 61-63 Monmouth Street, London, WC2	scale 1:100@A3
	<b>,</b>	Apr. 2017

## Sign Type A

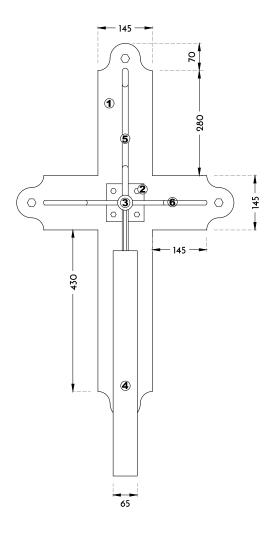

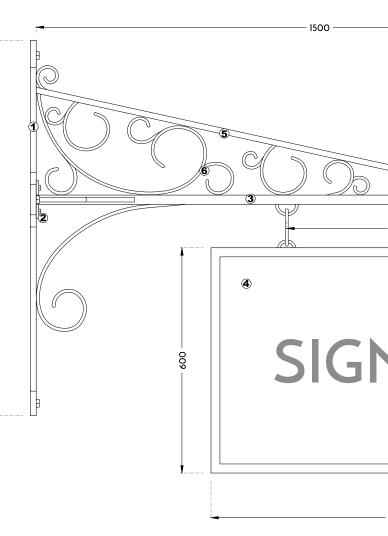

- Wrought iron fixing bracket approx 15thk, painted matt black. Drilled for bolting to existing brickwork wall with 4no. RAWL bolts with heads painted matt black. Drilled to receive bolts connecting fixing plate.
- Wrought iron fixing plate 100x100 7thk welded to steel barrel and drilled for bolting to fixing bracket. Matt black paint finish to plate and bolt heads.
- 25mm steel barrel welded to wrought iron fixing plate at one end, cast
   iron finial welded to other end. Matt black paint finish. Steel loops welded to underside at 600 spacing for chain/cable connection to sign board.
- 25mm block board with 2mm steel lip to give finished overall size of 1000x600mm. Decorated by incoming tenants. Steel loops/hooks fixed to top edge at 600 space for chain/cable connection to steel barrel.
- (5) Wrought iron 15x15mm profile welded between steel barrel and brackets.
- (6) Wrought iron 15x8mm profile scrollwork, shaped as shown and welded in place.

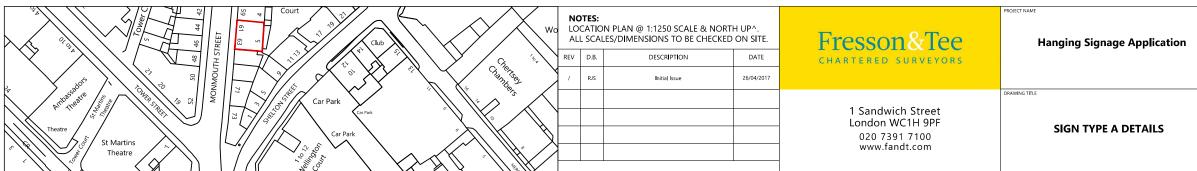

350

- 260 -

6	<u>ر</u> د
- 600	~
NAGE	
- 1000	







200mm

CLENT	JOB NO. 20321
Shaftesbury Covent Garden Ltd.	DRAWING NO.
ADDRESS 61-63 Monmouth Street, London, WC2	scale 1:10@A3
	Apr. 2017


## Sign Type B

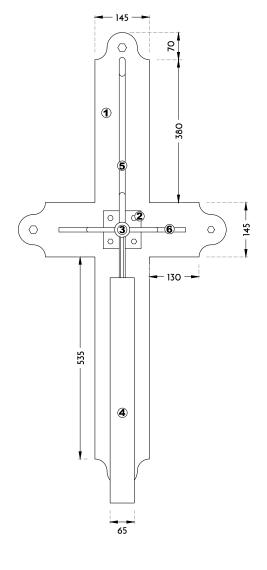


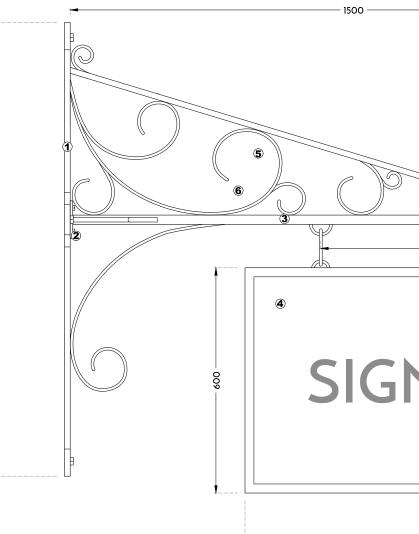

200

- Wrought iron fixing bracket approx 15thk, painted matt black. Drilled  $(\mathbf{1})$ for bolting to existing brickwork wall with 4no. RAWL bolts with heads painted matt black. Drilled to receive bolts connecting fixing plate.
- Wrought iron fixing plate 100x100 7thk welded to steel barrel and drilled for bolting to fixing bracket. Matt black paint finish to plate and bolt heads.
- 25mm steel barrel welded to wrought iron fixing plate at one end, cast (3) iron finial welded to other end. Matt black paint finish. Steel loops welded to underside at 600 spacing for chain/cable connection to sign board.
- 25mm block board with 2mm steel lip to give finished overall size of (4) 1000x600mm. Decorated by incoming tenants. Steel loops/hooks fixed to top edge at 600 space for chain/cable connection to steel barrel.
- Wrought iron 15x15mm profile welded between steel barrel and brackets. (5)
- (6) Wrought iron 15x8mm profile scrollwork, shaped as shown and welded in place.

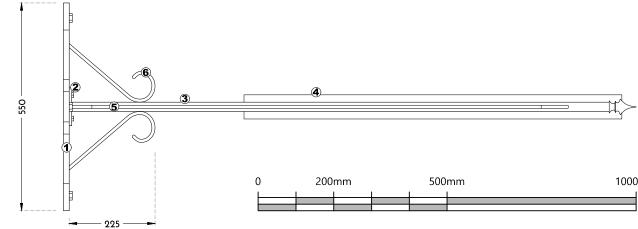

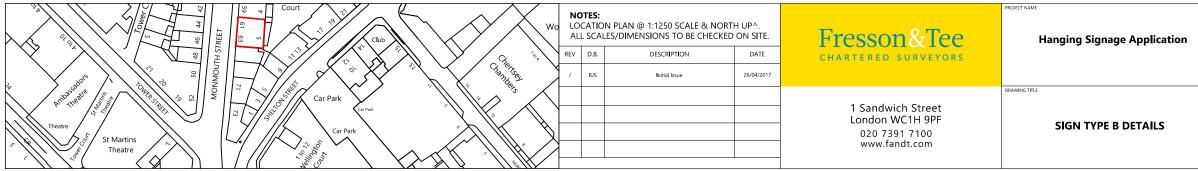

	>
- 600	
NAGE	
- 1000	

500	mm	1000mm

	CLENT Shaftesbury Covent Garden Ltd.	JOB NO. 20321
		DRAWING NO. P013
	ADDRESS 61-63 Monmouth Street, London, WC2	scale 1:10@A3
		Apr. 2017