



0 1 2 3 4 5M
drawing at scale of 1/50

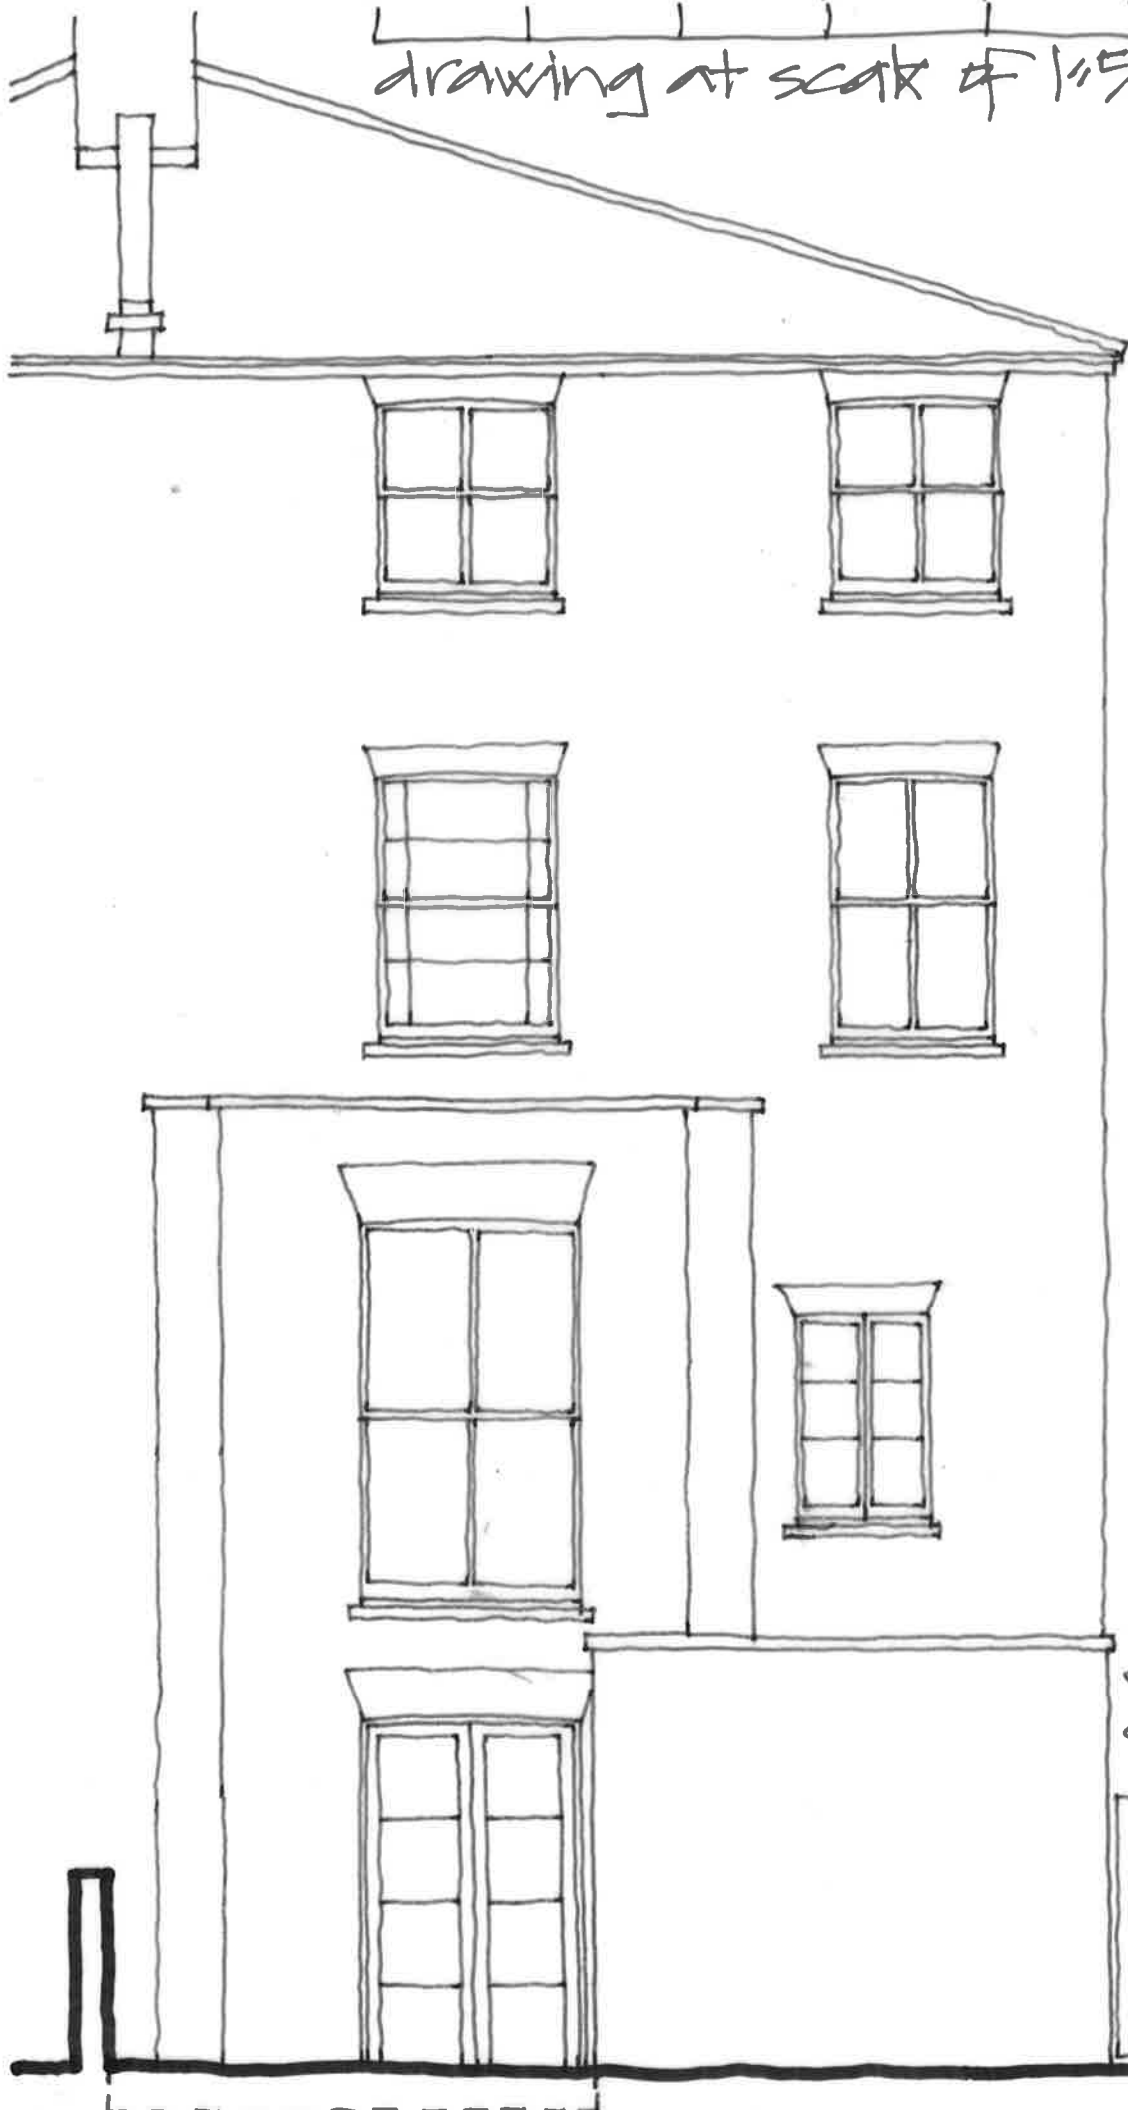

GARDEN FLAT
102 AGAR GROVE
LONDON NW1 9TL
EXISTING + PROPOSED
REAR ELEVATIONS
GKA architects
drg. 1701/DB

existing rear elevation

proposed rear elevation

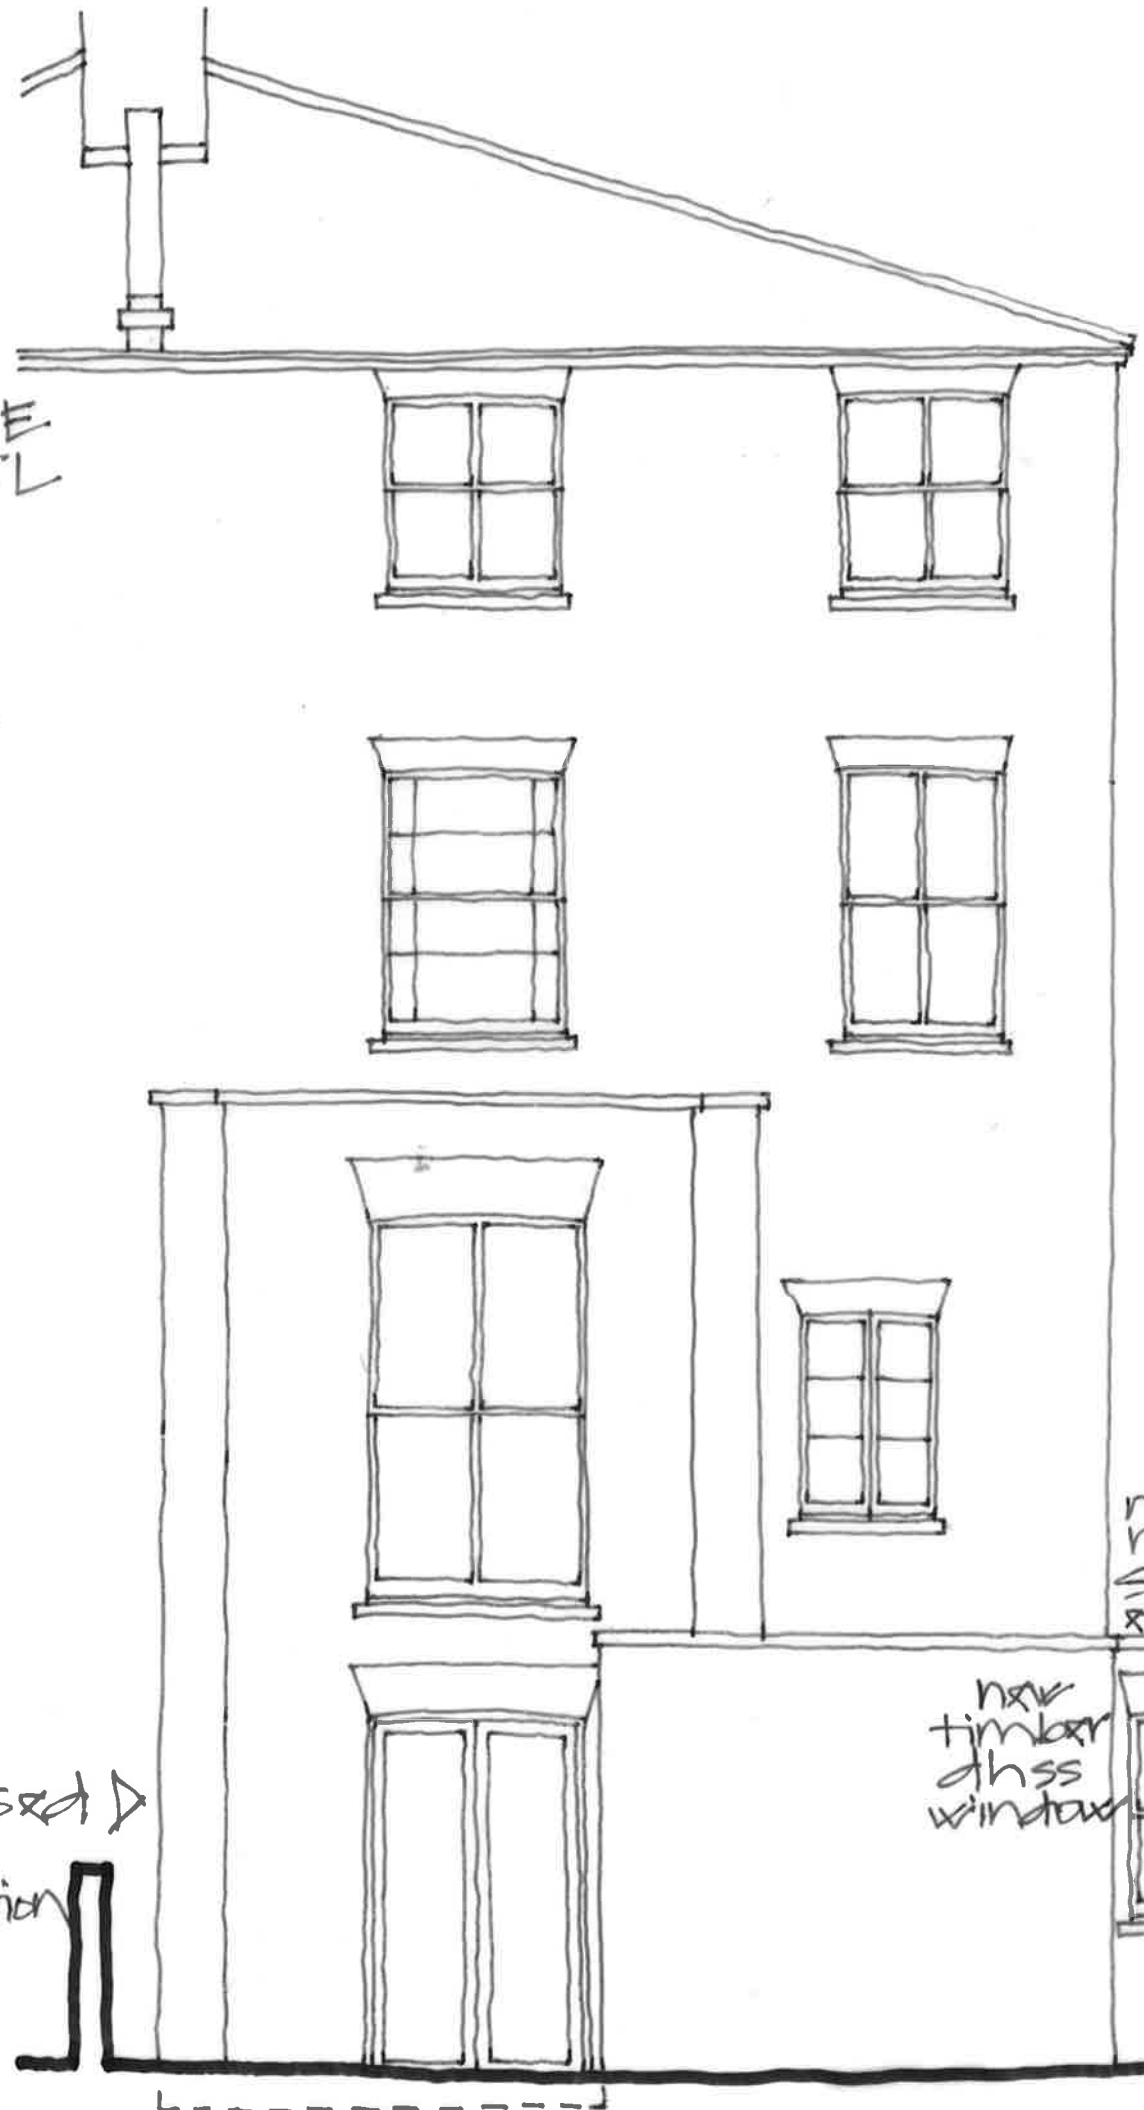

new reclaimed
stock brick
extension

new
timber
door
window