



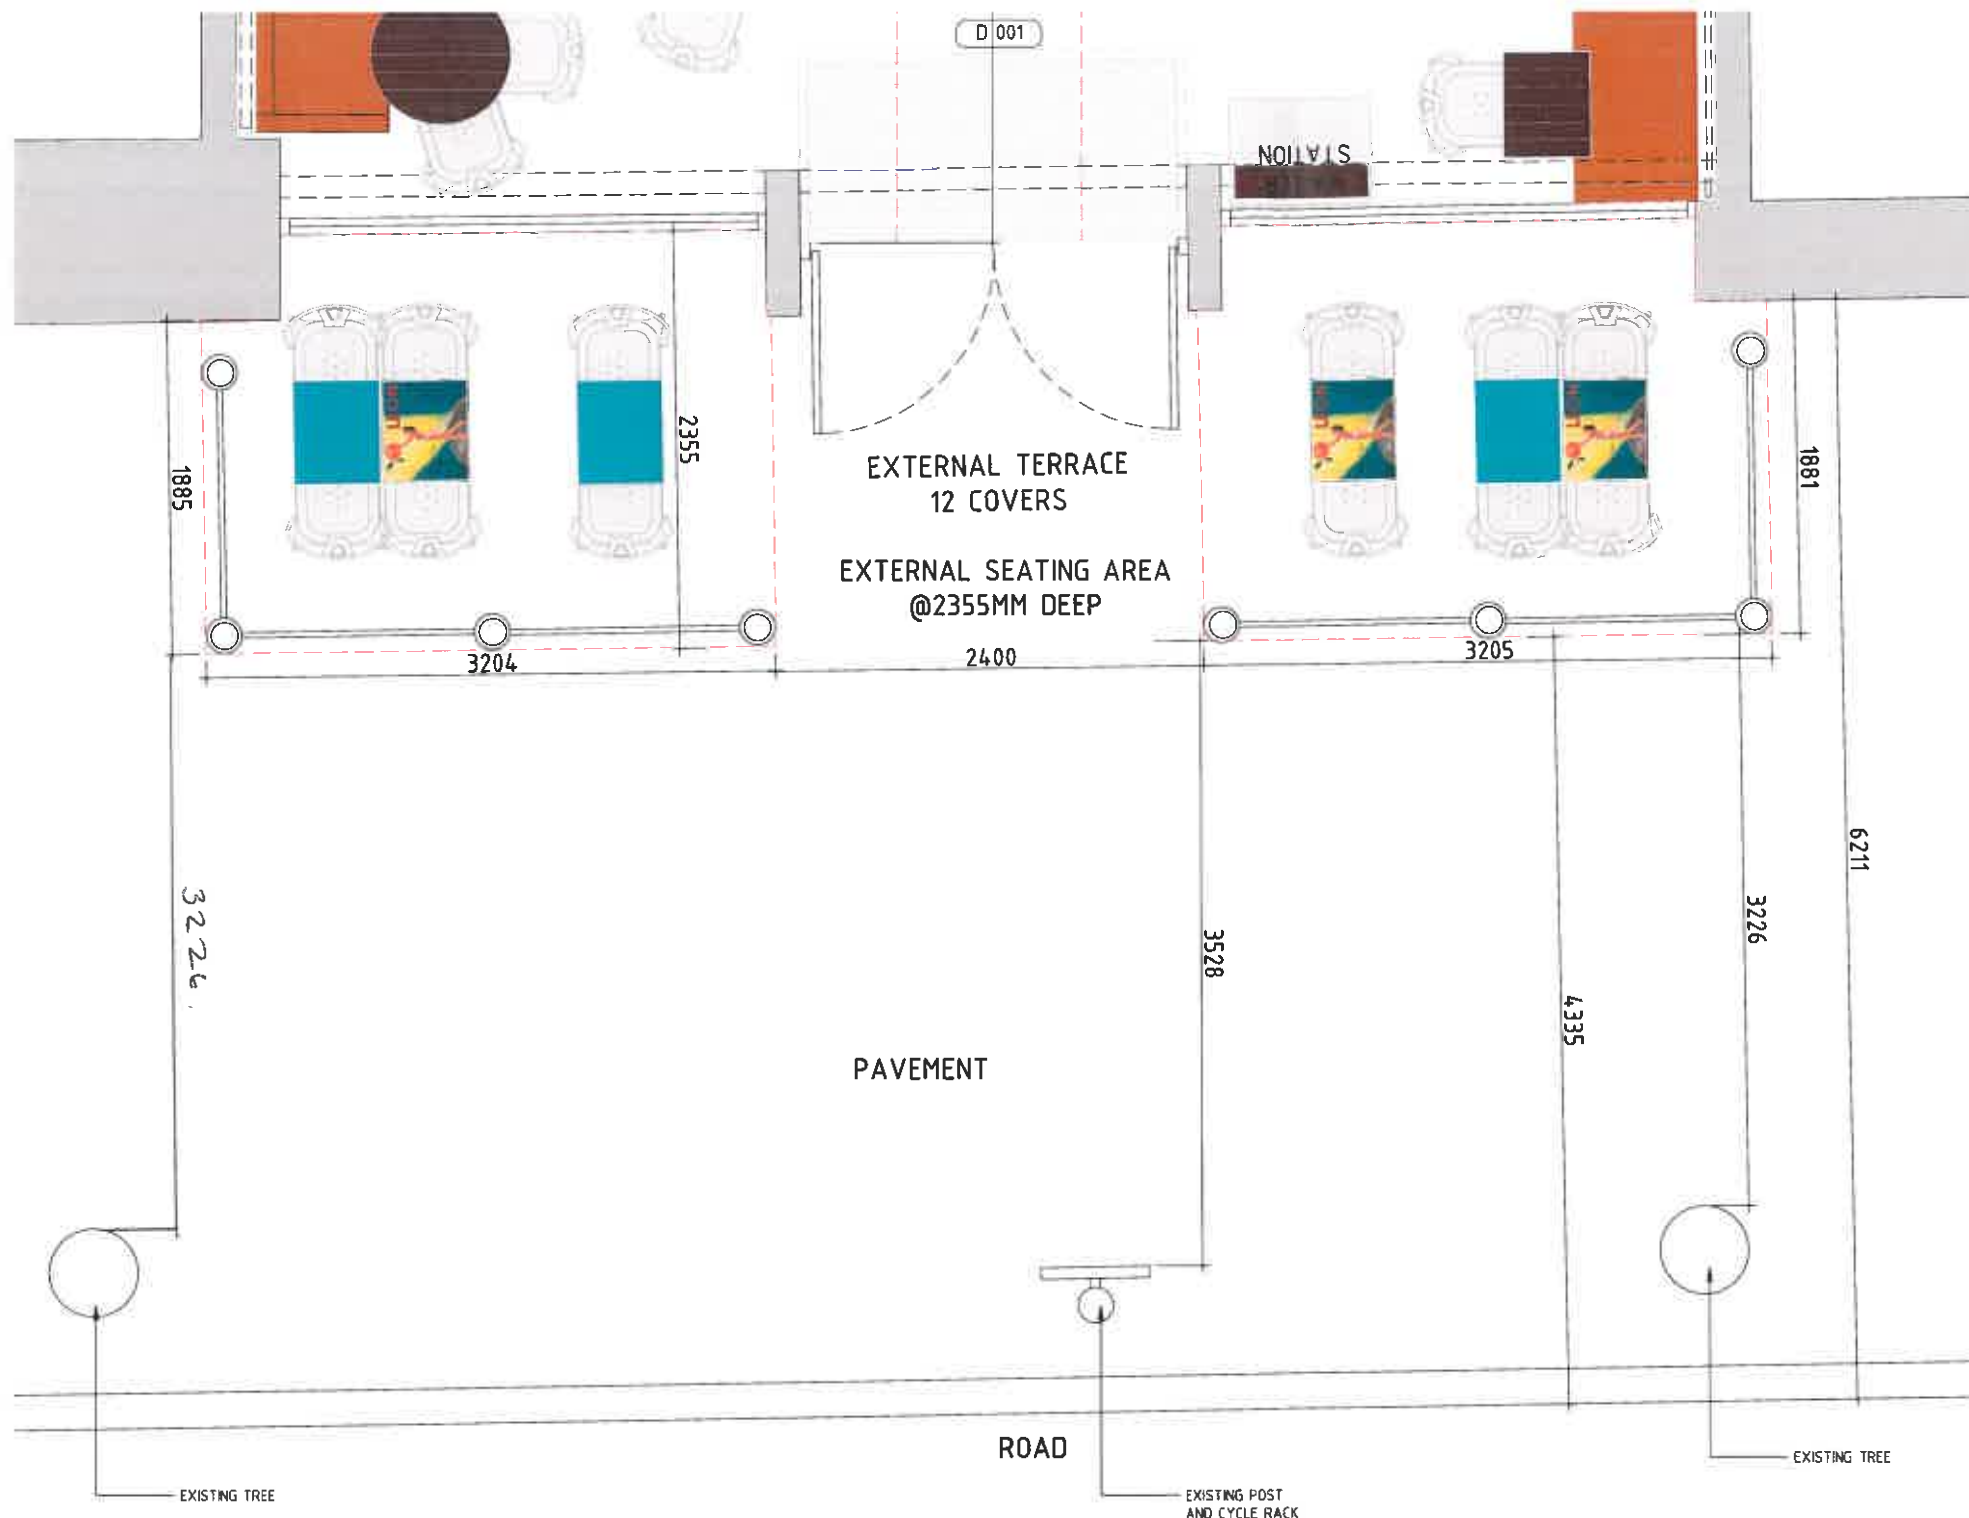

NOTES:

COPYRIGHT RESERVED BY BARNFORD-MUMBY LTD T/A
AB ASSOCIATES
DO NOT SCALE THIS DRAWING.
DO NOT USE THIS DRAWING FOR ANY PURPOSE OTHER
THAN DEFINED BY THE DRAWING STATUS.
CONTRACTOR TO CHECK ALL DIMENSIONS ON SITE PRIOR
TO COMMENCEMENT OF WORKS. ANY DISCREPANCIES TO
BE RAISED WITH THE ABA IMMEDIATELY.

LEGEND

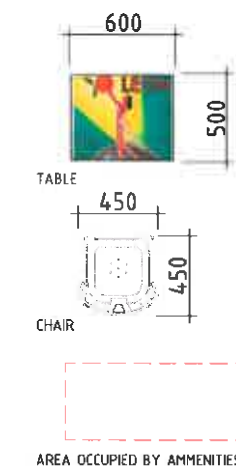

PREMISES NAME:
LEON RESTAURANT

PREMISES ADDRESS:
UNIT 2
77 KINGSWAY
LONDON
WC2B 6SR

aba.

STATUS

LICENSING

Description	Revision	Date	Drawn By
ISSUED FOR APPROVAL	A	03.03.2015	ABA
ISSUED FOR APPROVAL	B	07.04.2015	ABA
ISSUED FOR APPROVAL	C	10.04.2015	ABA
ISSUED FOR APPROVAL	D	19.05.2016	ABA

Job
Leon - 77 Kingsway

Drawing
Pavement License Plan

Scale
1:20 @ A1

Date
19.05.2016

Job no
6331

Drawing no.
206