



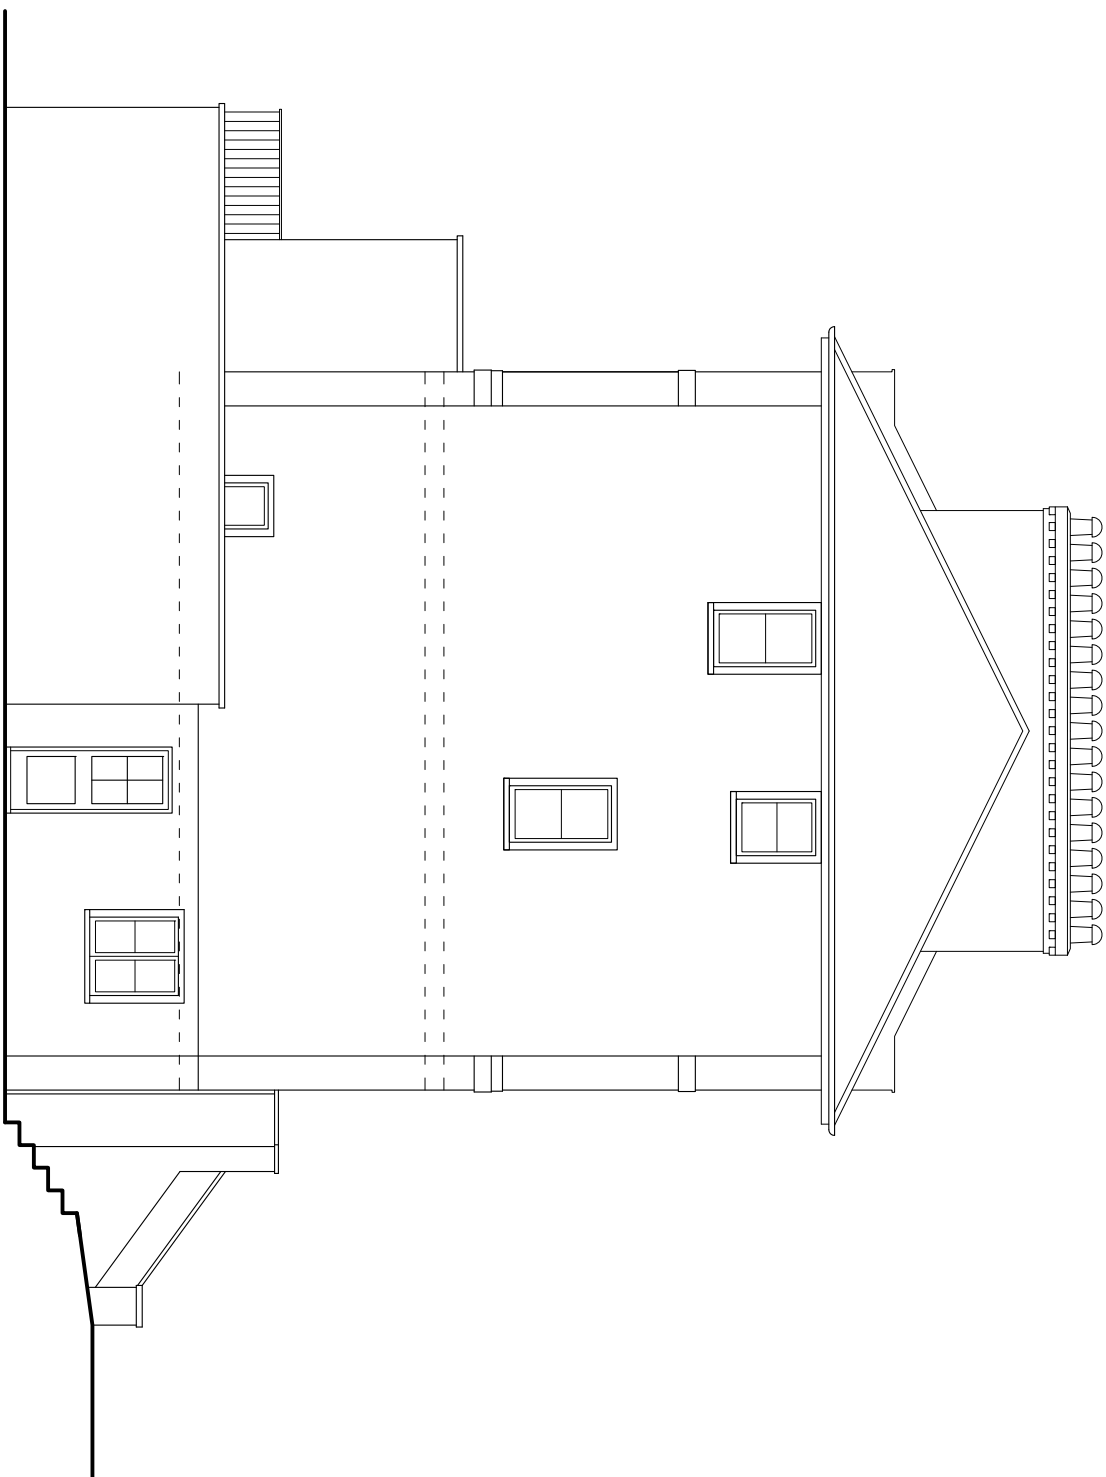

SIDE ELEVATION TO No. 39

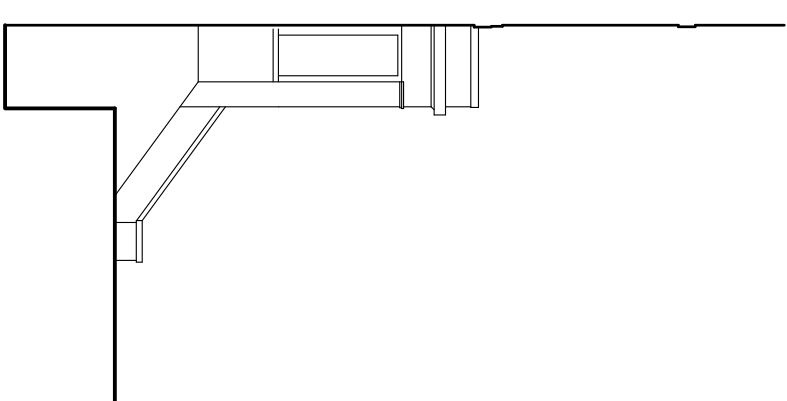

**SIDE ELEVATION OF EXISTING
PORCH TO No. 41**



REVIEWS			NOTES:	TITLE:		DRAWING:
Rev	Date	Detail				
			1. ALL DIMENSIONS TO BE CONFIRMED ON SITE	PROPOSED RECONSTRUCTION OF OPEN FRONT PORCH		EXISTING SIDE ELEVATIONS
			2. DRAWINGS TO BE READ IN CONJUNCTION WITH SPECIFICATION AND ENGINEERS' DRAWINGS.	39 ADELAIDE ROAD LONDON NW3 3QB FOR ADELAIDE ROAD MANAGEMENT LTD		
			© Caryatid Ltd 2017	Date: 28-04-2017		Scale: 1:100 (A3)
				Drawn By: mjl	Revision: -	Dwg No.: 1704-03