


EAST SIDE ELEVATION TO No. 39

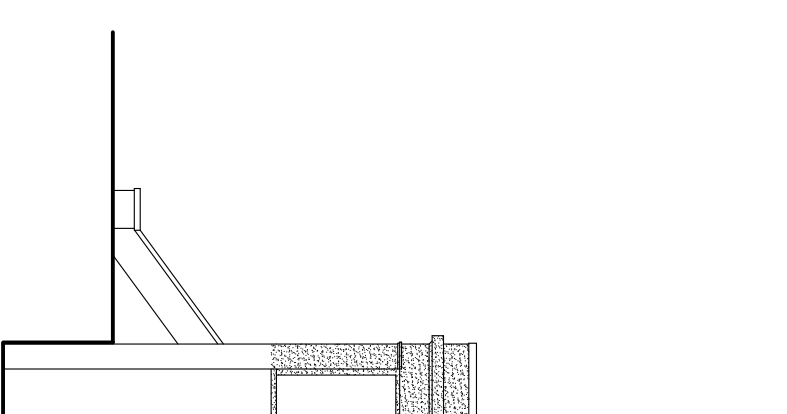

WEST SIDE ELEVATION



NOTES:
 1. ALL DIMENSIONS TO BE CONFIRMED ON SITE
 2. DRAWINGS TO BE READ IN CONJUNCTION WITH SPECIFICATION AND ENGINEERS' DRAWINGS.

© Caryatid Ltd 2017

REVISIONS	DATE	DETAIL	TITLE:	DRAWING:
Rev	Date	Detail	CARYATID architects 20 Kings Avenue : Muswell Hill LONDON : N10 1PB Tel : 020 8444 6197	PROPOSED RECONSTRUCTION OF OPEN FRONT PORCH 39 ADELAIDE ROAD LONDON NW3 3QB FOR ADELAIDE ROAD MANAGEMENT LTD
			DATE: 28-04-2017	PROPOSED SIDE ELEVATIONS
			Drawn By: mj	
			Scale: 1:100 (A3)	
			Revision: -	
			Drawn No: 1704-13	