



EXISTING SECTION AA

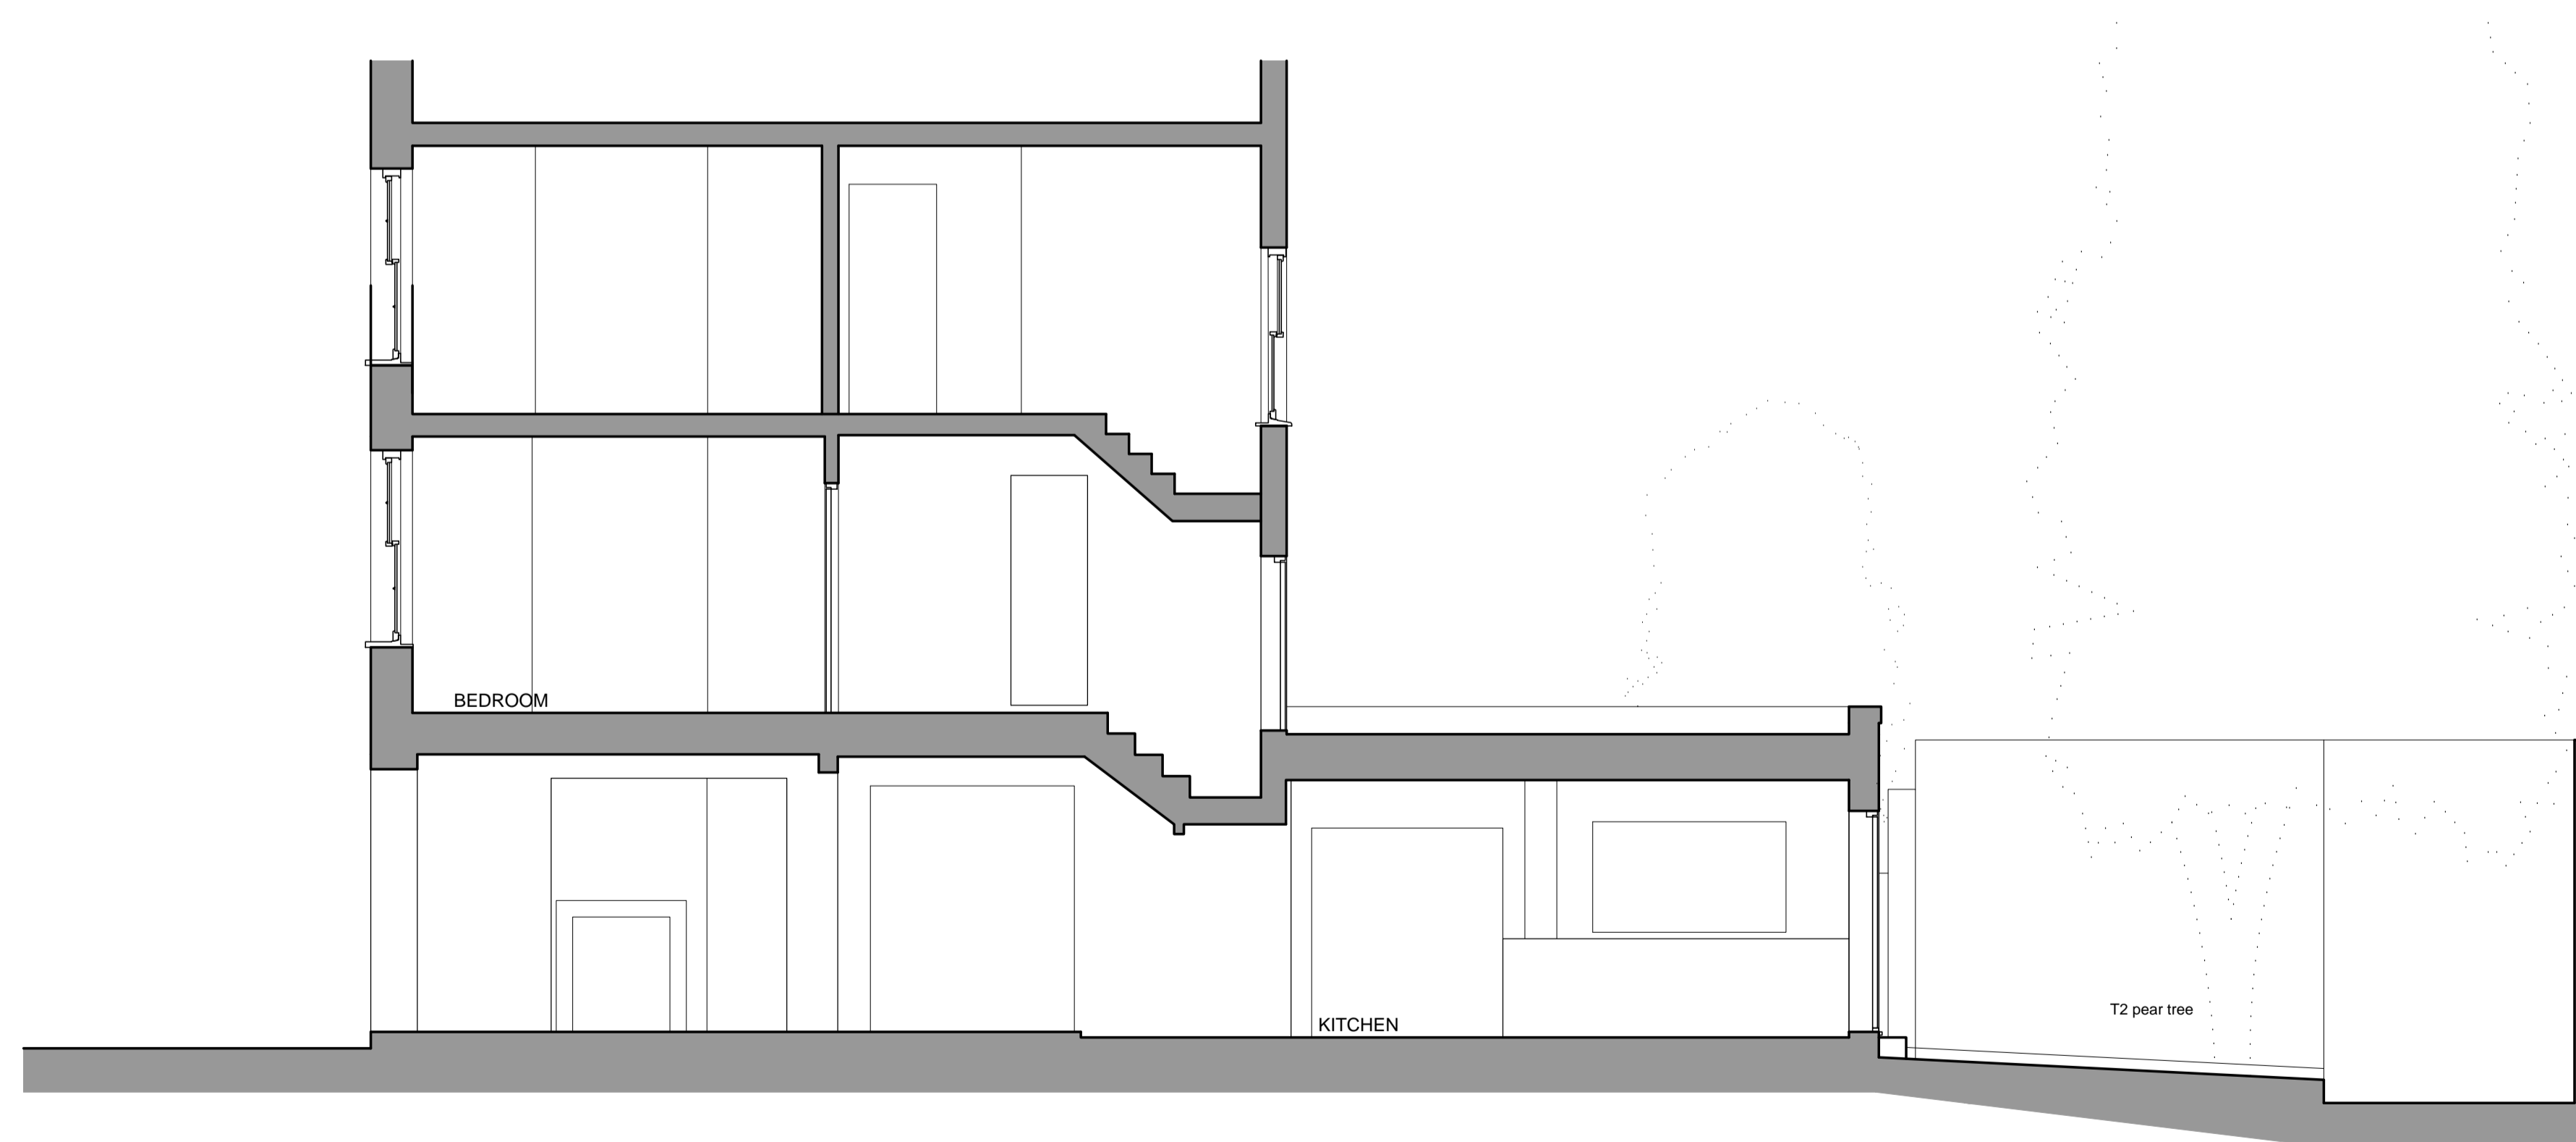

EXISTING SECTION BB

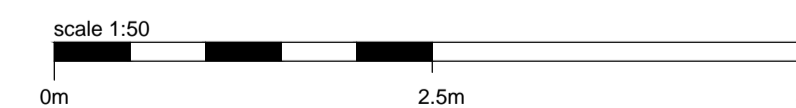

PLANNING

Rev	Date	Info

NOTES:
 Refer to Engineers data for structural work.
 Use figured dimensions. Do not scale from drawing.
 Check all dimensions on site.
 Report any discrepancies to the Architects.
 Refer to title block for original printed paper size.

FORMstudio
 1 Bermondsey Exchange
 173-181 Bermondsey Street
 London SE1 3UW
 020 7407 3336
 www.formstudio.co.uk

client David Loewi
 project 5 Back Lane
 Hampstead
 NW3 1HL, London

drawing Section AA & BB
 as existing

drawn ZK, MN check date 19/04/2017 scale 1:50@A1 no. 882-023 rev.