



EXISTING SECTION CC

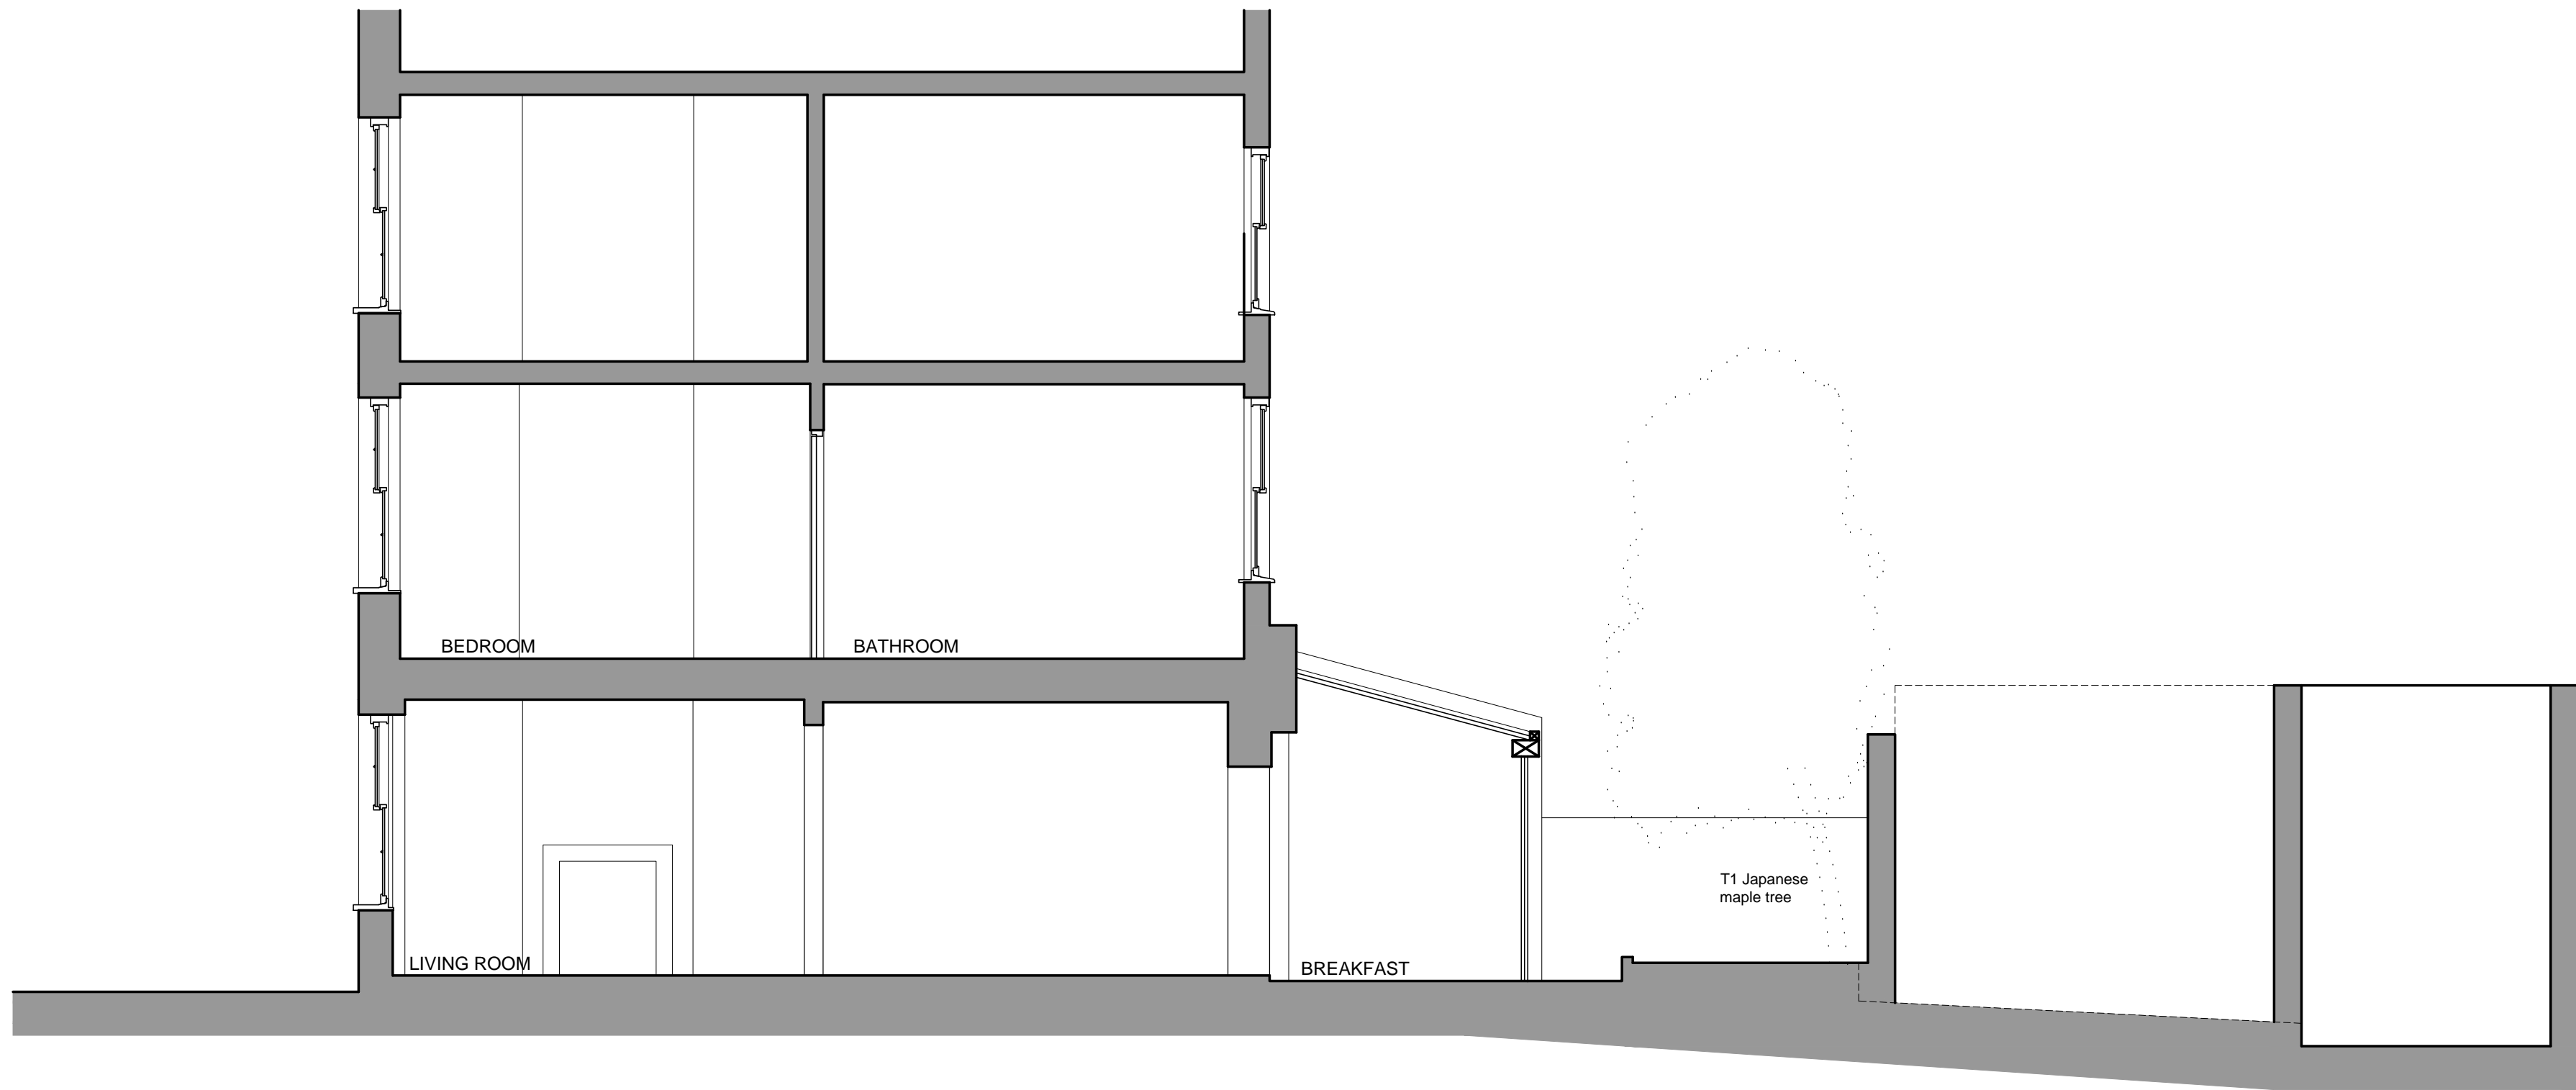

EXISTING SECTION EE



EXISTING SECTION DD

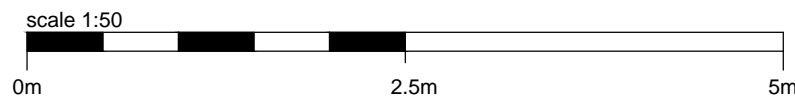

Rev	Date	Info

NOTES:
Refer to Engineers data for structural work.
Use figured dimensions. Do not scale from drawing.
Check all dimensions on site.
Report any discrepancies to the Architects.
Refer to title block for original printed paper size.

FORMstudio

1 Bermondsey Exchange
179-181 Bermondsey Street
London SE1 3UW
020 7407 3336
www.formstudio.co.uk

client David Loewi
project 5 Back Lane
Hampstead
NW3 1HL, London

drawing Section CC, DD & EE
as existing

drawn zk, mn check date 19/04/2017 scale 1:50@A1 no. 882-024 rev.

PLANNING