


**NEW LOWER GR. FLOOR AS EXTENSION
UNDER EXISTING SINGLE-STOREY BUILDING**



Drwg No. 20CHIII/ 05.A

Rear of 20 Credition Hill, NW6

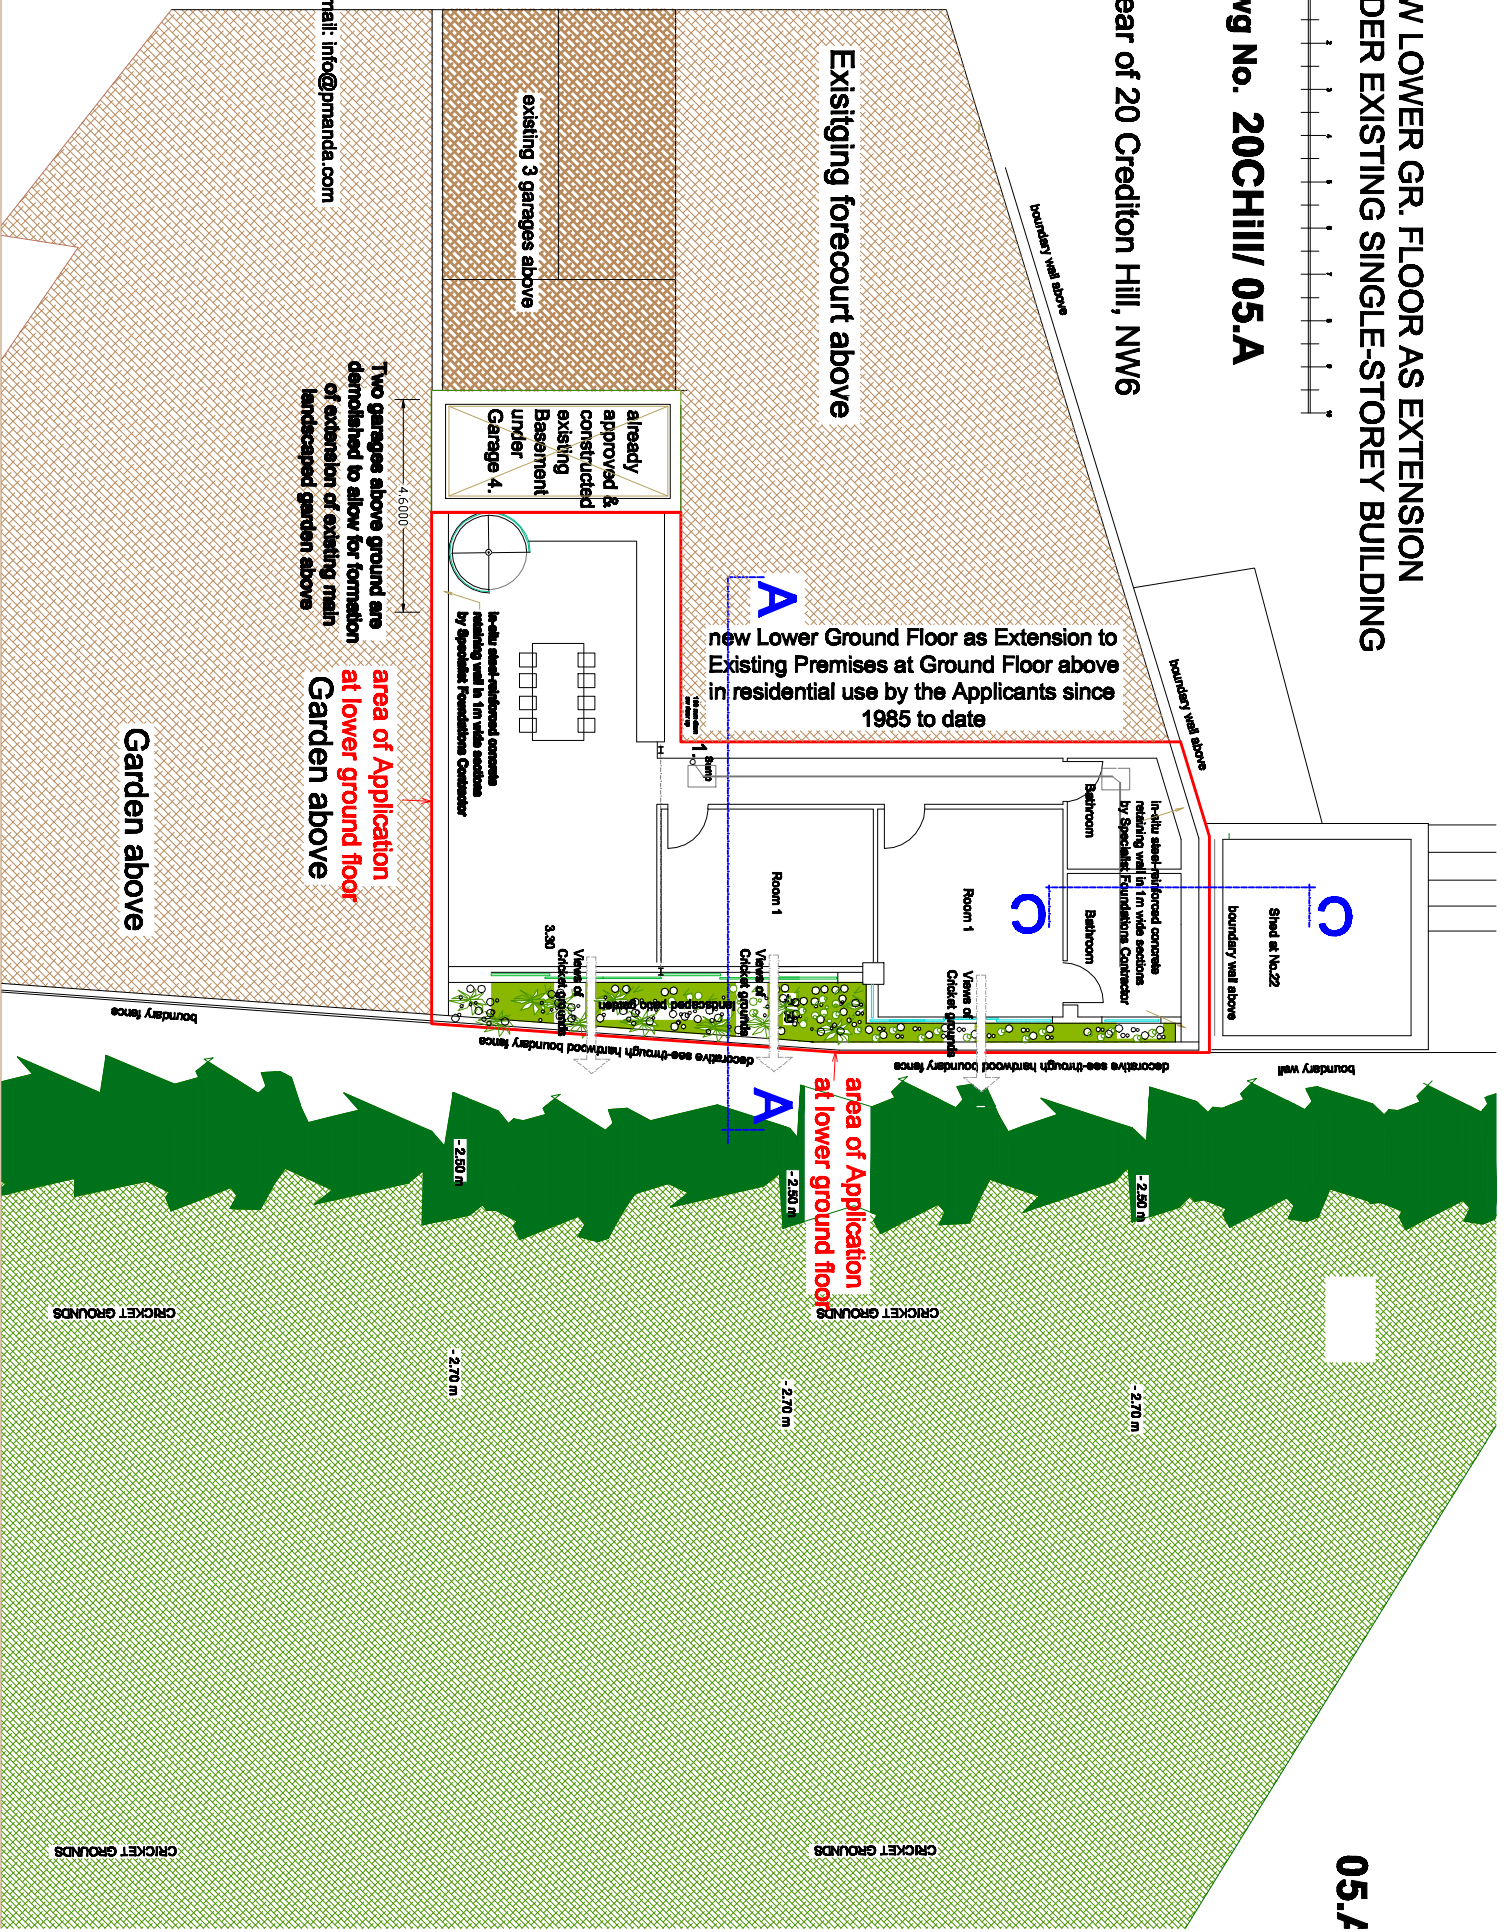

A
new Lower Ground Floor as Extension to Existing Premises at Ground Floor above in residential use by the Applicants since 1985 to date

Two garages above ground are demolished to allow for formation of extension of existing main landscaped garden above

area of Application at lower ground floor
Garden above

A
area of Application at lower ground floor

e-mail: info@pmanda.com

05.A