




Typical detail - section through existing balustrade and sliding door (fifth floor)

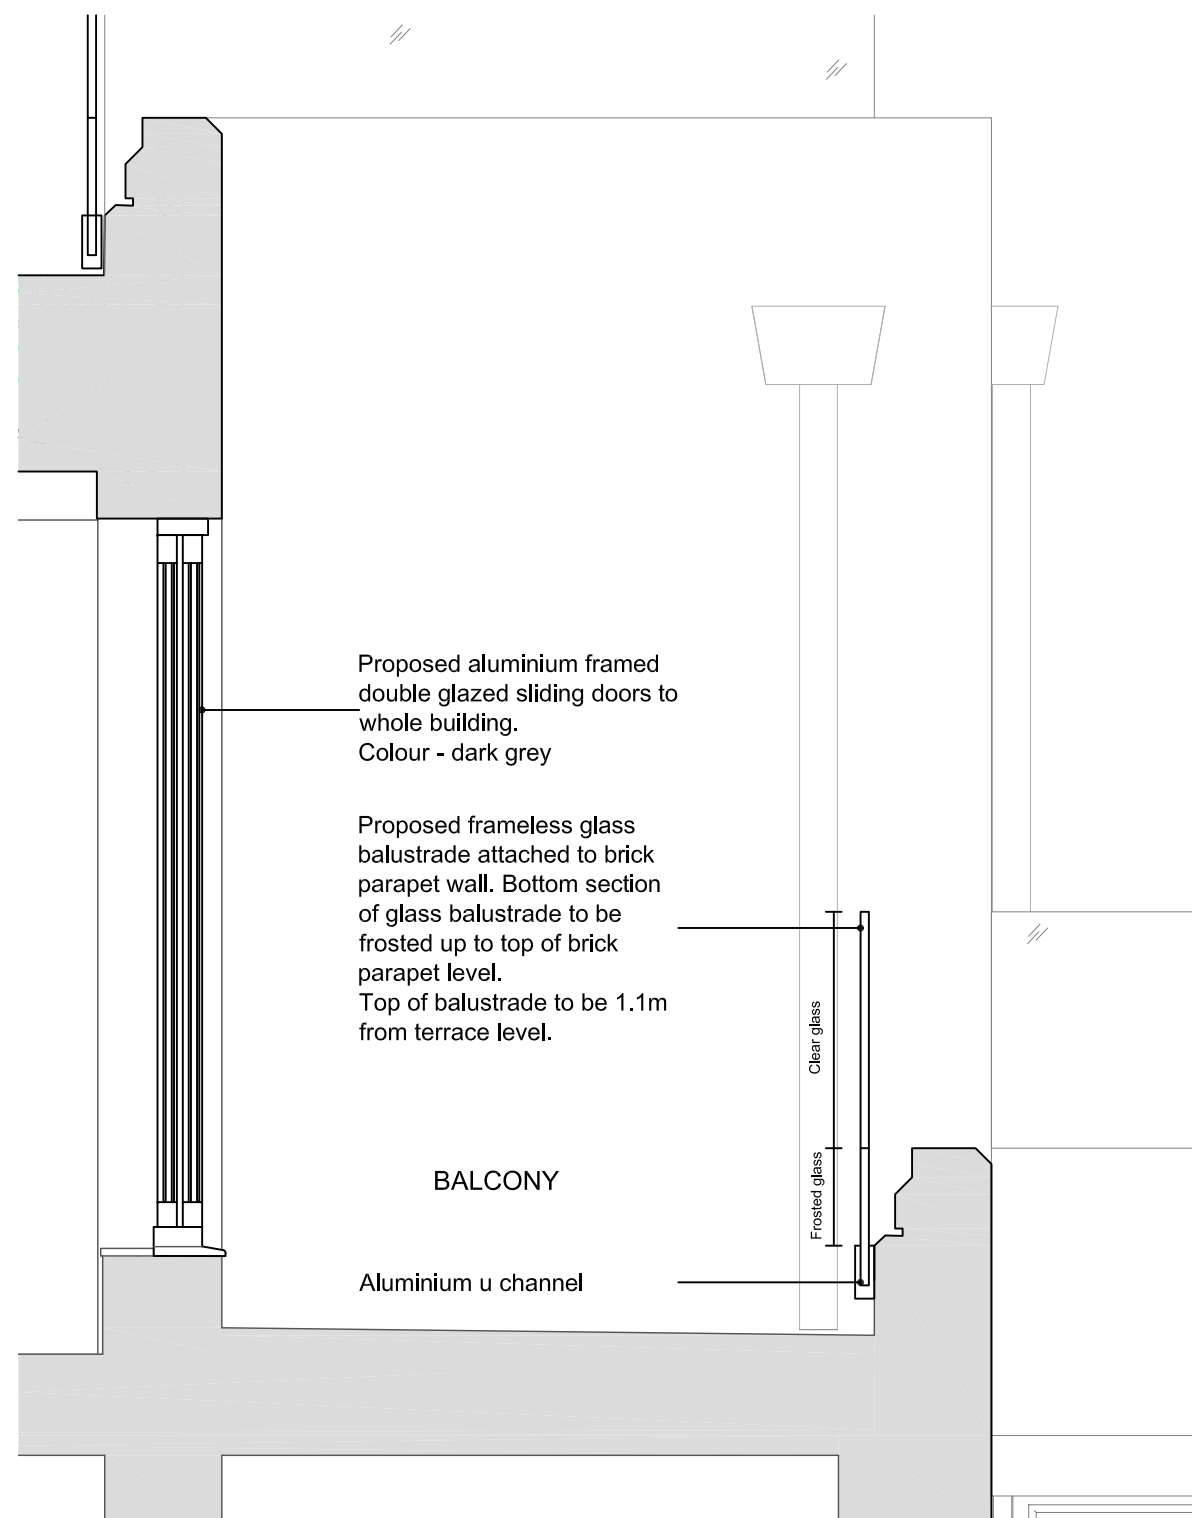

Typical detail - section through proposed balustrade and sliding door (fifth floor)

KEY

	to be removed
	existing

NOTES
DO NOT SCALE FROM DRAWING. ALL DIMENSIONS, LEVELS, COORDINATES, SETTING OUT, TO BE CHECKED ON SITE AND ANY DISCREPANCY REPORTED IMMEDIATELY TO THE ARCHITECT AND PROJECT MANAGER.

PROJECT

135 Haverstock Hill

CLIENT

Michael Gross

DRAWING NAME

Typical detail of balustrade and door

REVISIONS

Rev A 24 04 17

STATUS **SCALE**

Planning 1 : 20@A3

DRAWING NUMBER **DATE**

HYA 15042 (P) 315 A 12 04 17

HIGGS YOUNG
ARCHITECTS

HIGGS YOUNG ARCHITECTS LTD
54 BOSTON PLACE
LONDON NW1 6ER
Tel: 0044 (0)20 7724 9395
E-mail: info@higgseyoung.com

