


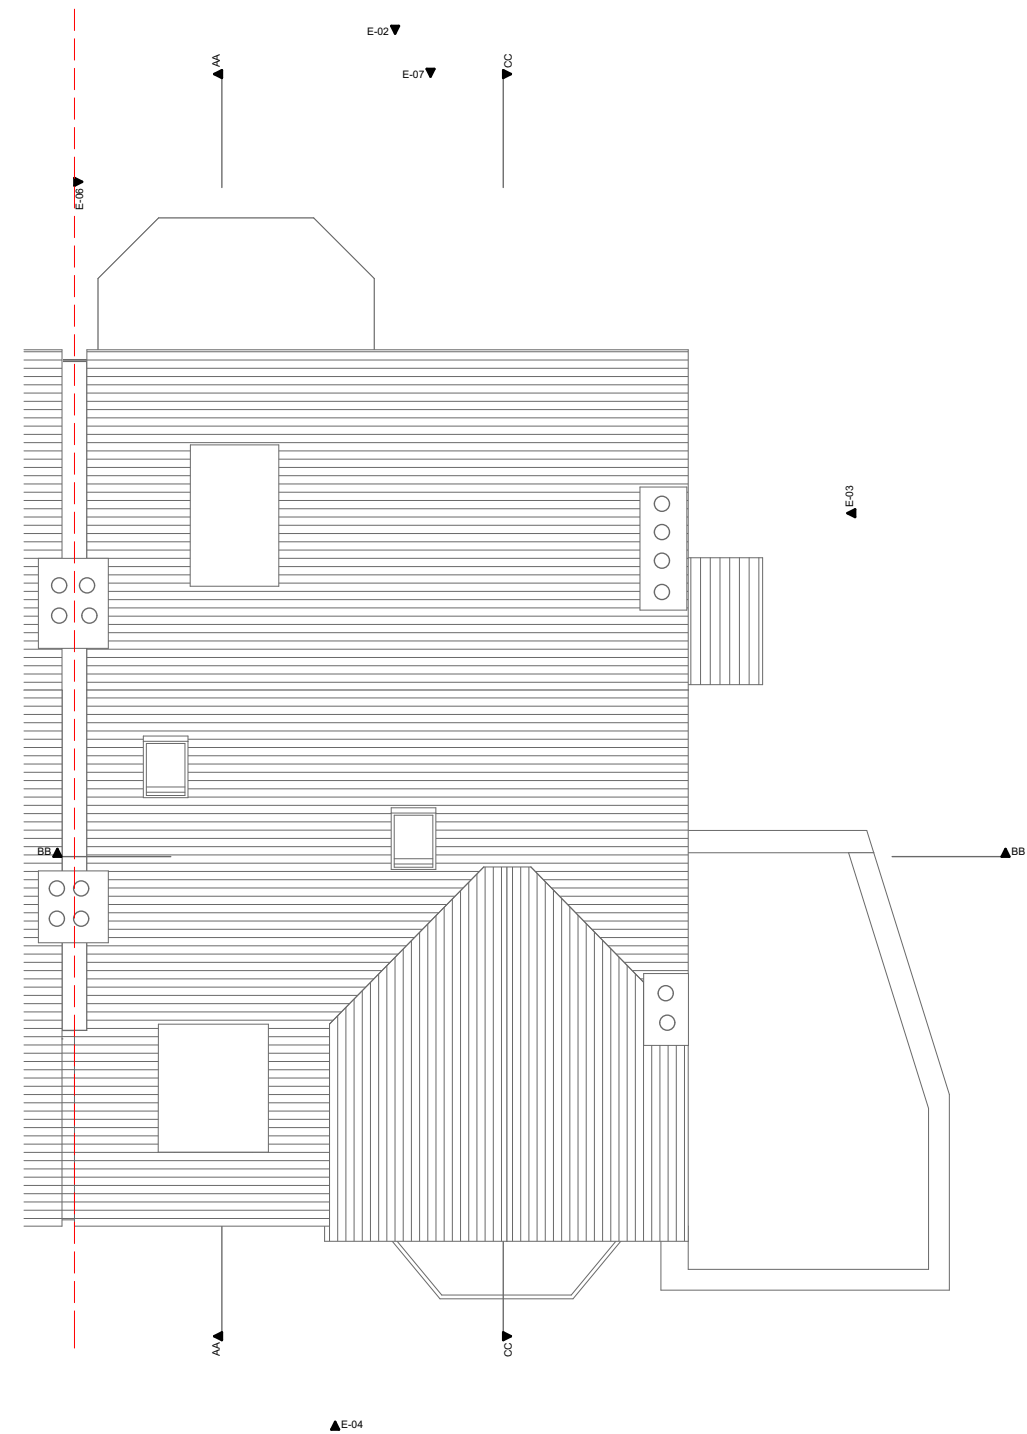

RF- Roof 1:100

