


A. Elevation @1:100 (A1)



B. Section @1:50 (A1)

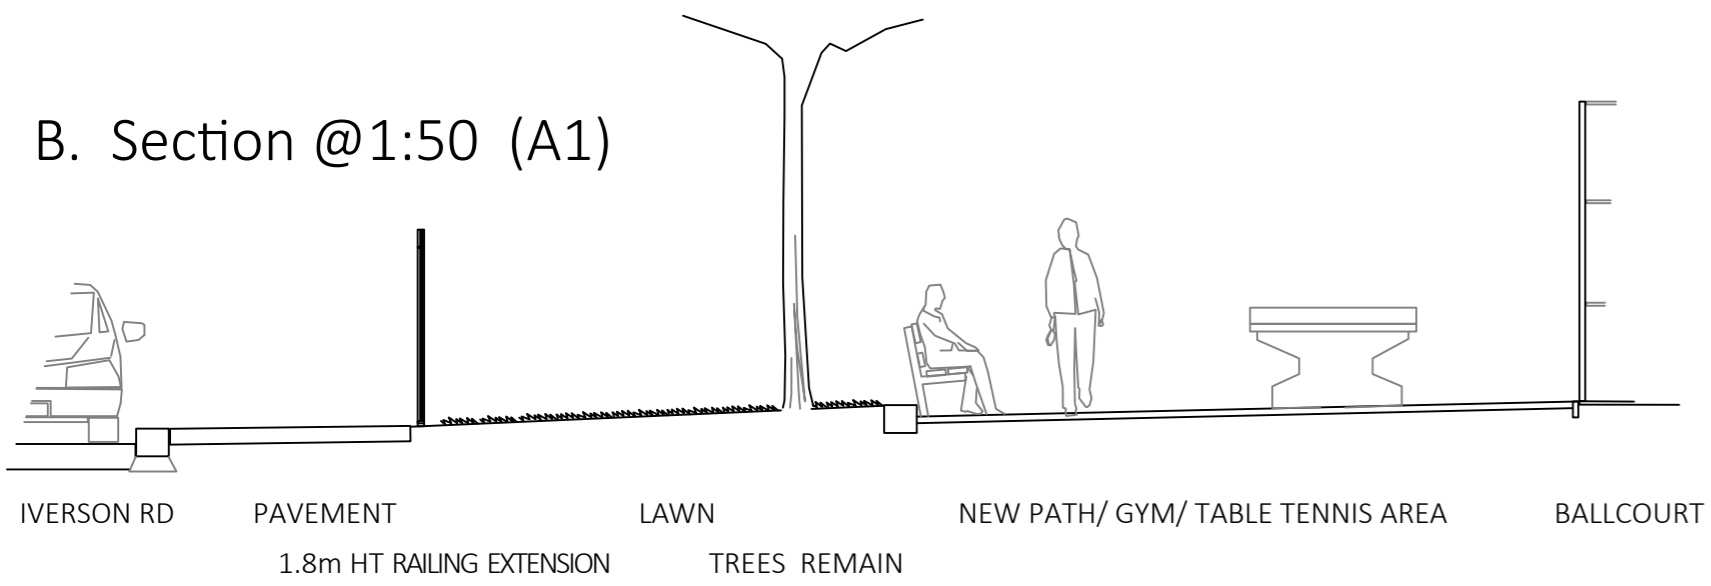

C. Plan @1:125 (A1)

