




Relocated ATM Aperture | Elevation | 1:10 @ A1

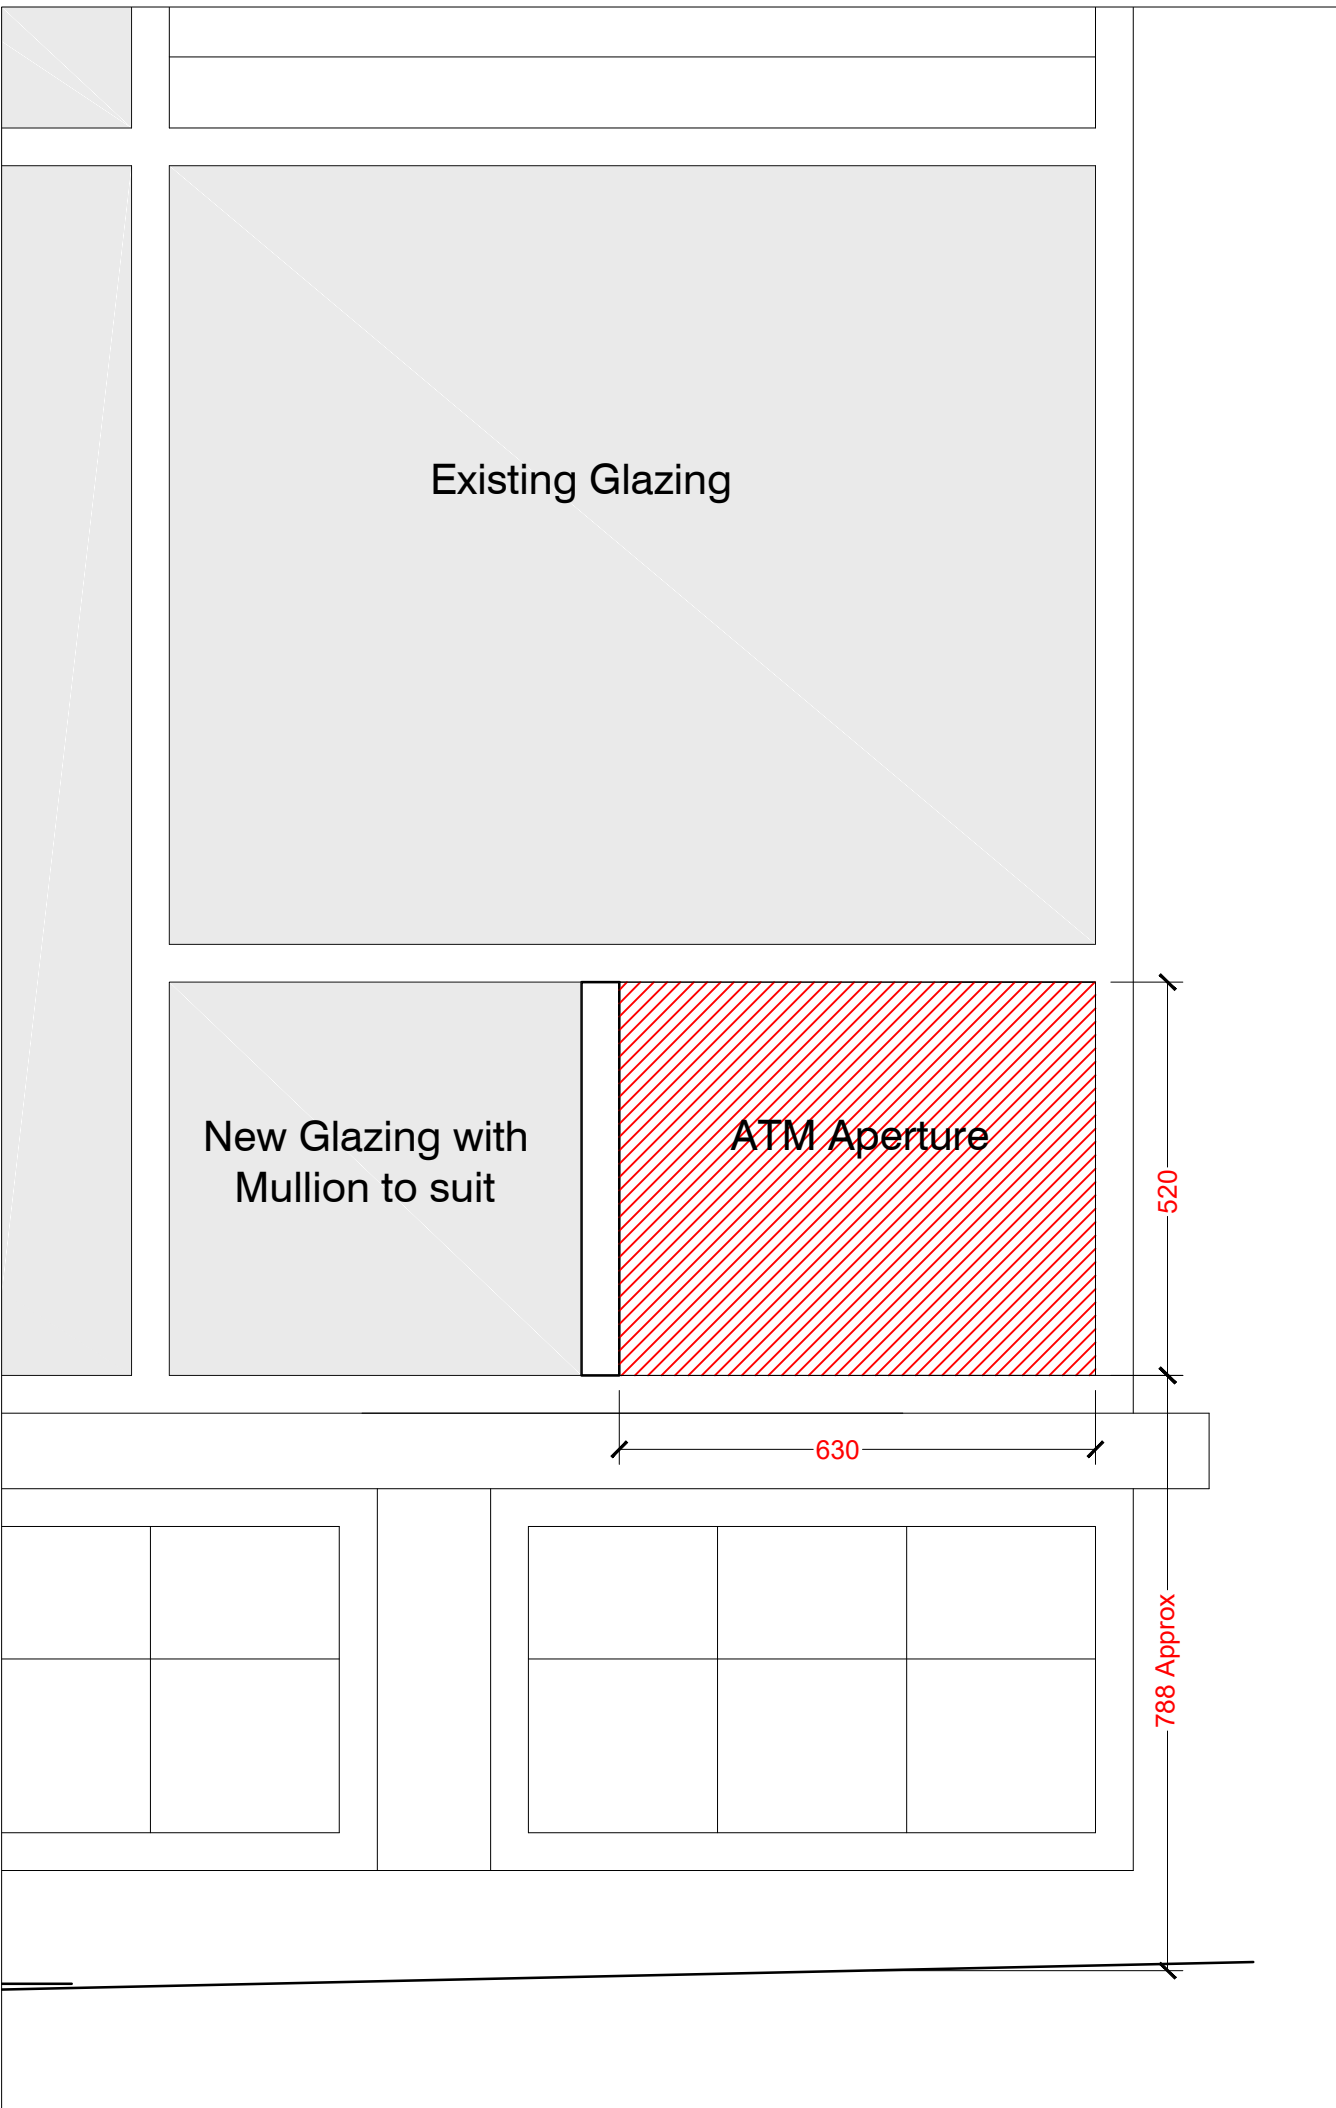



Relocated ATM | Section | 1:10 @ A1

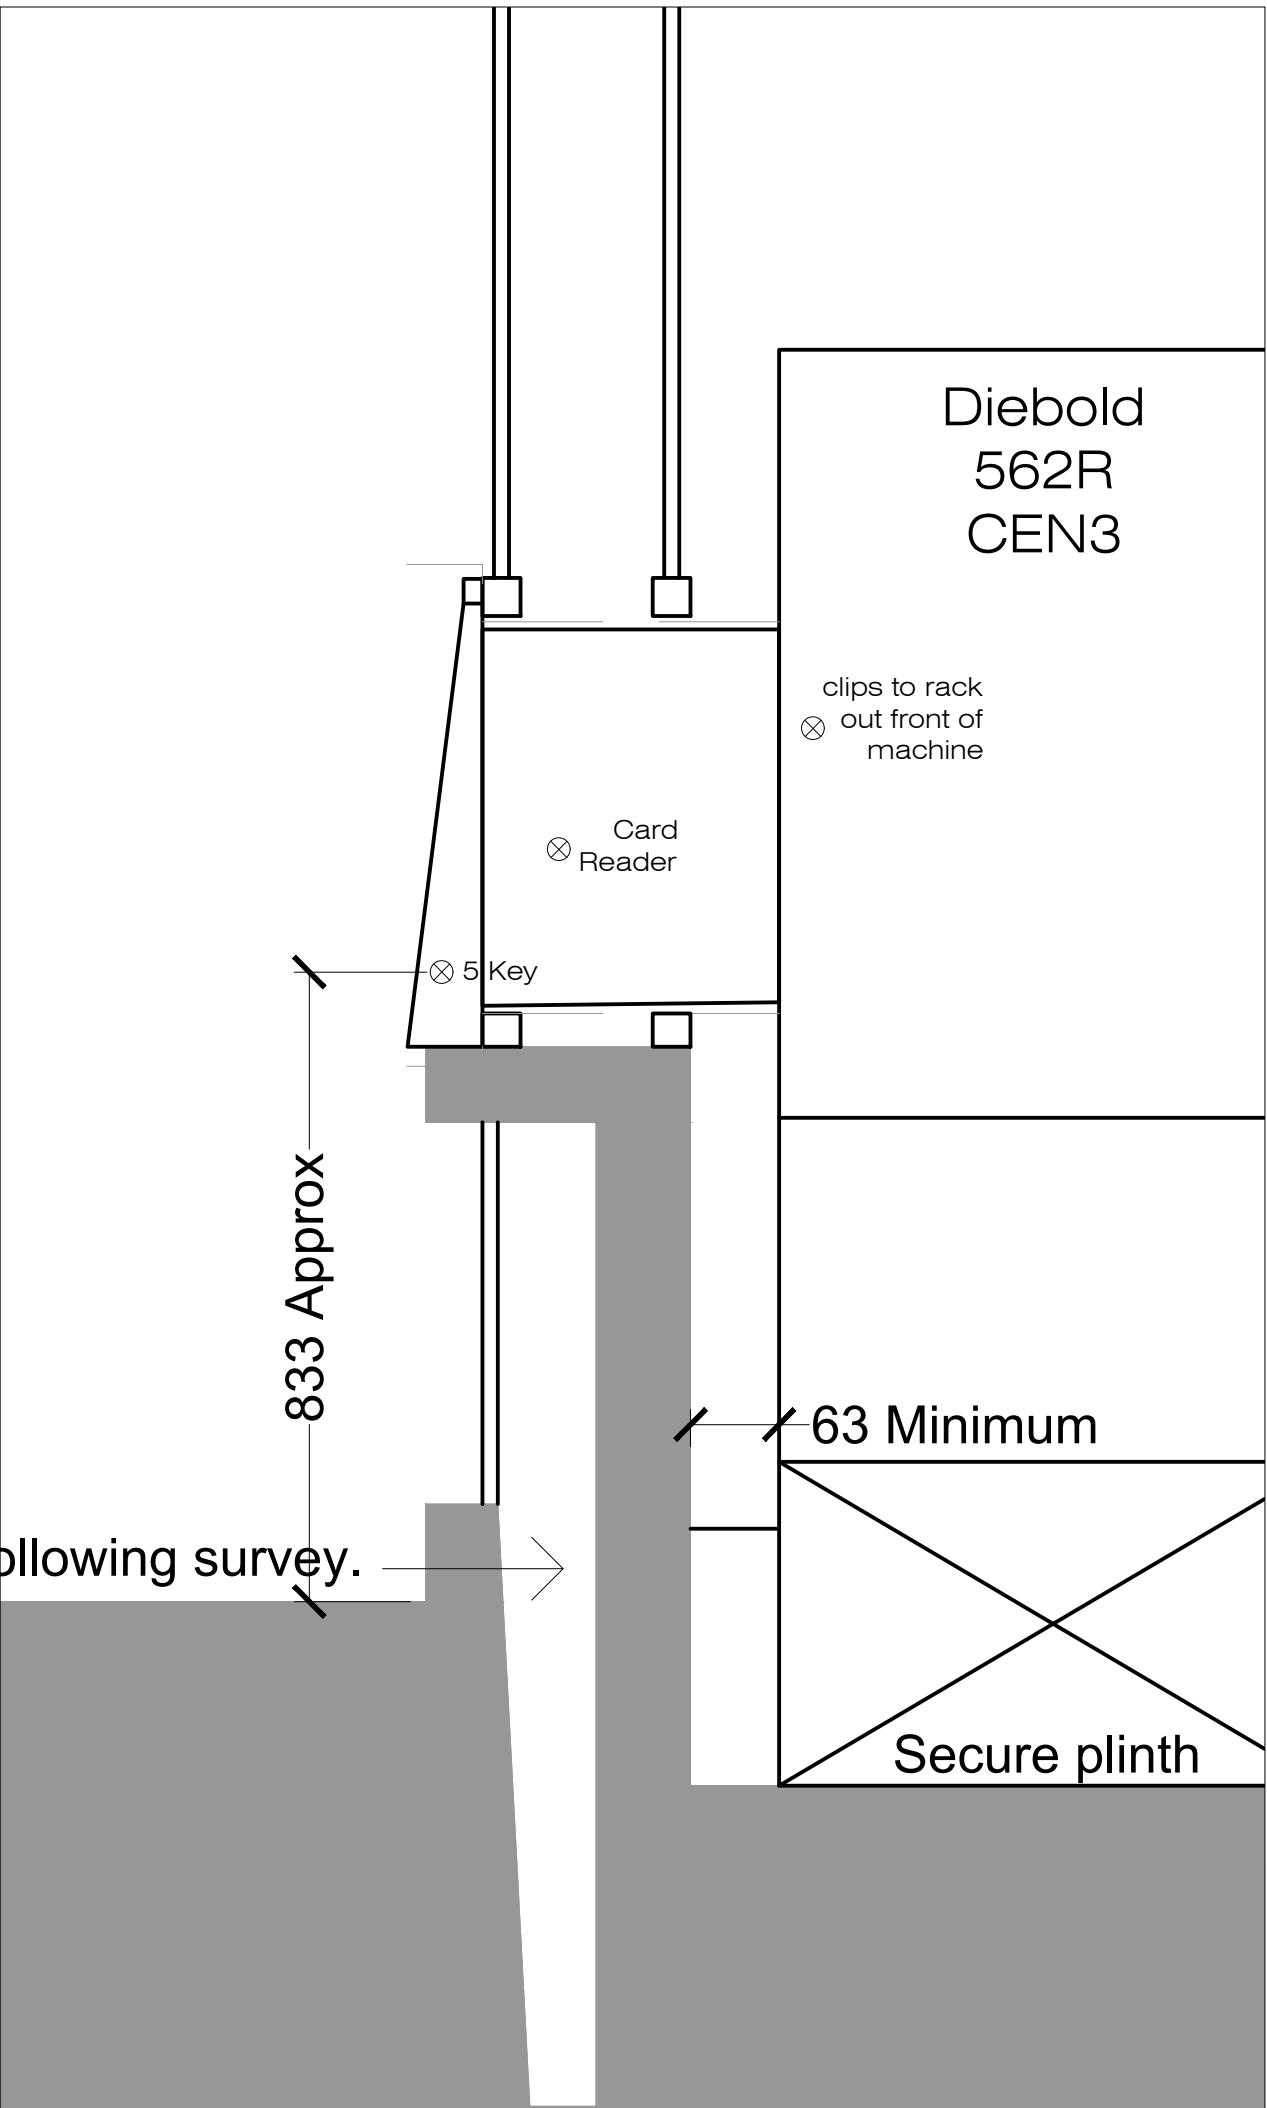

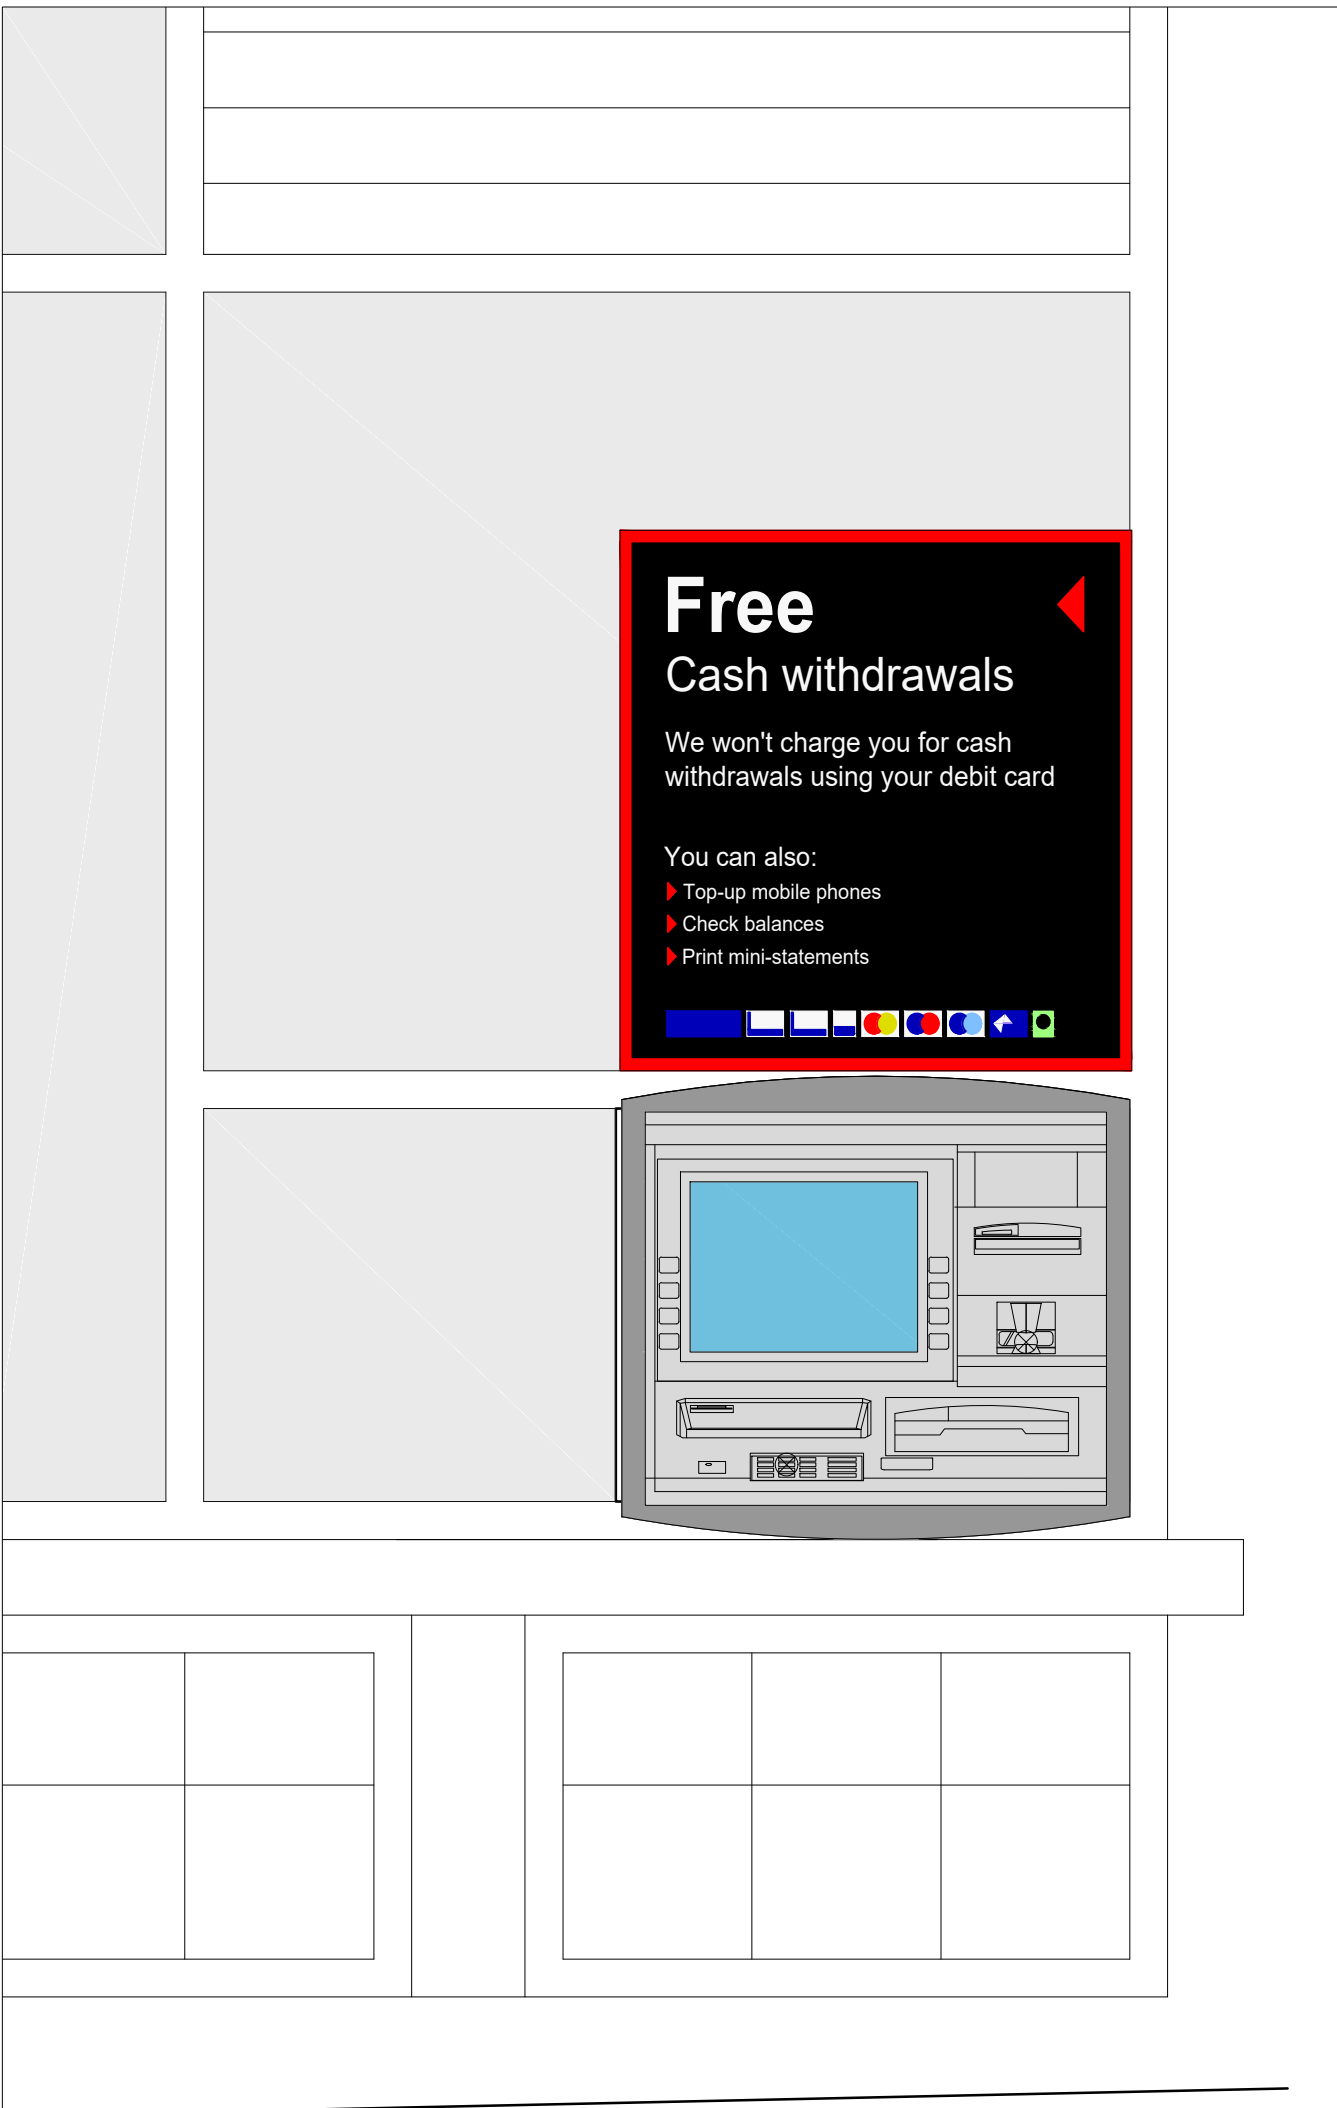Relocated ATM | Elevation | 1:10 @ A1



Notes:			Rev	Date	Notes	Rev	Date	Notes
<p>Copyright of this drawing is reserved by AXIS Architecture and issued on the condition that it is not copied, reproduced or disclosed to any third party either wholly or in part without the consent in writing of AXIS Architecture.</p> <p>The contractor must verify all dimensions on site before making shop drawings or commencing work of any kind. No dimensions to be scaled from this drawing.</p>			<p> <b>RESIDUAL RISK</b></p> <p>Wherever possible unnecessary risk is designed out of these proposals. Where residual risk remains this is assessed and identified on the relevant drawings with this symbol. Refer to the note and the relevant measures in the Health + Safety documentation</p>					

Client HSBC 		Project Kings Cross				Title Relocated ATM Elevation & Section -		
Status <b>PLANNING</b>		Scale A1 1:10	A3 1:20	Date 09.05.17	Drawn RP	Checked -	Job No. 26881-ATM-PL	Revision -
AXIS Architecture and Design Ltd, Talbot Chambers, 2-6 North Church Street, Sheffield, S1 2DH.		tel: +44(0)114 2490944 fax: +44(0)114 2490966 www.axis-architecture.com designed@axis-architecture.com				