





Note: All existing site dimensions taken from preliminary survey. Builder to confirm all dimensions on site prior to any construction.

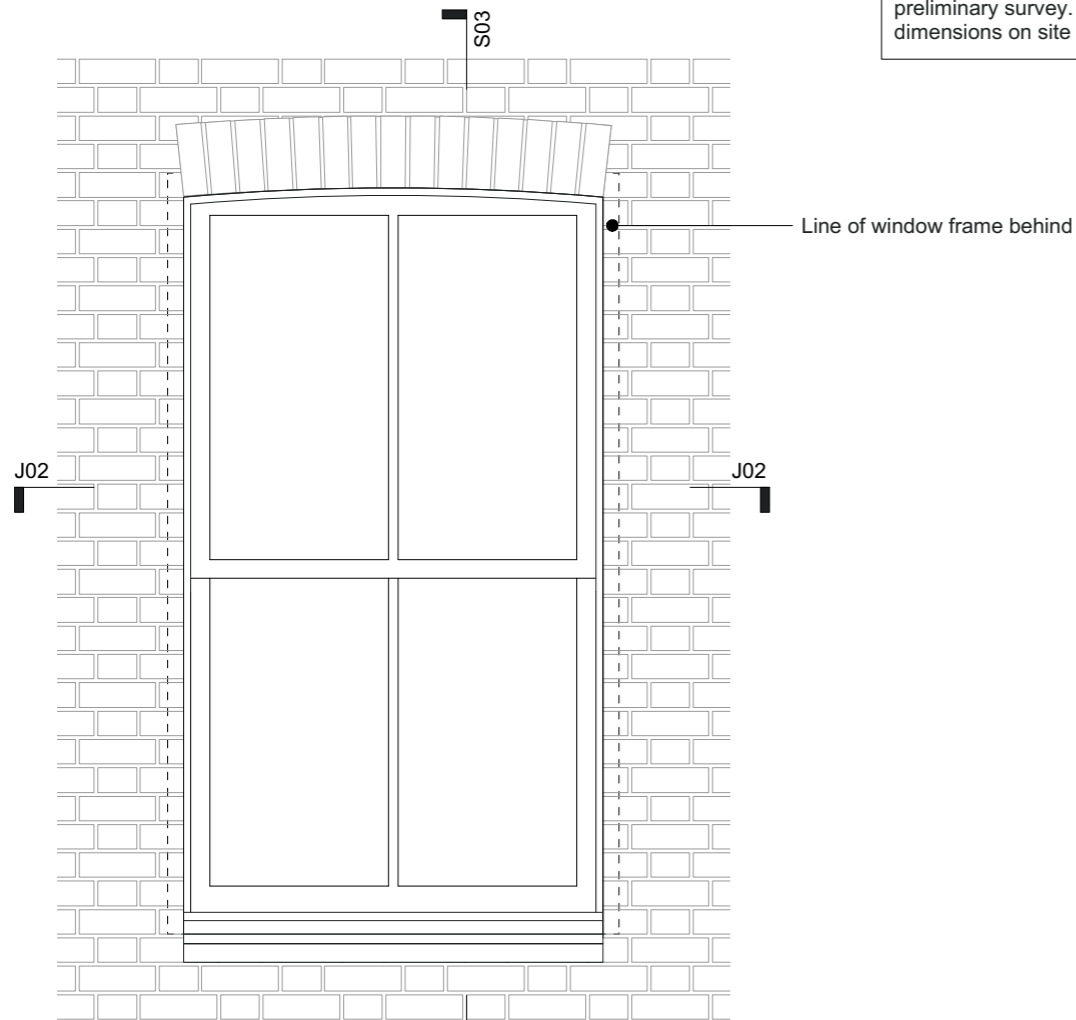

**01** Elevation  
Scale : 1:20

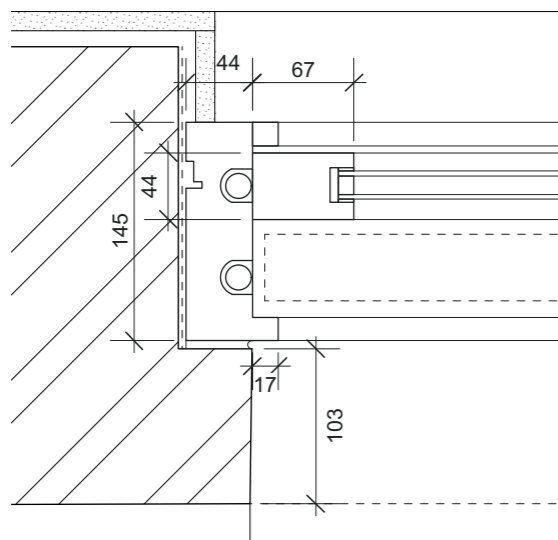

**02** Jamb detail  
Scale : 1:5

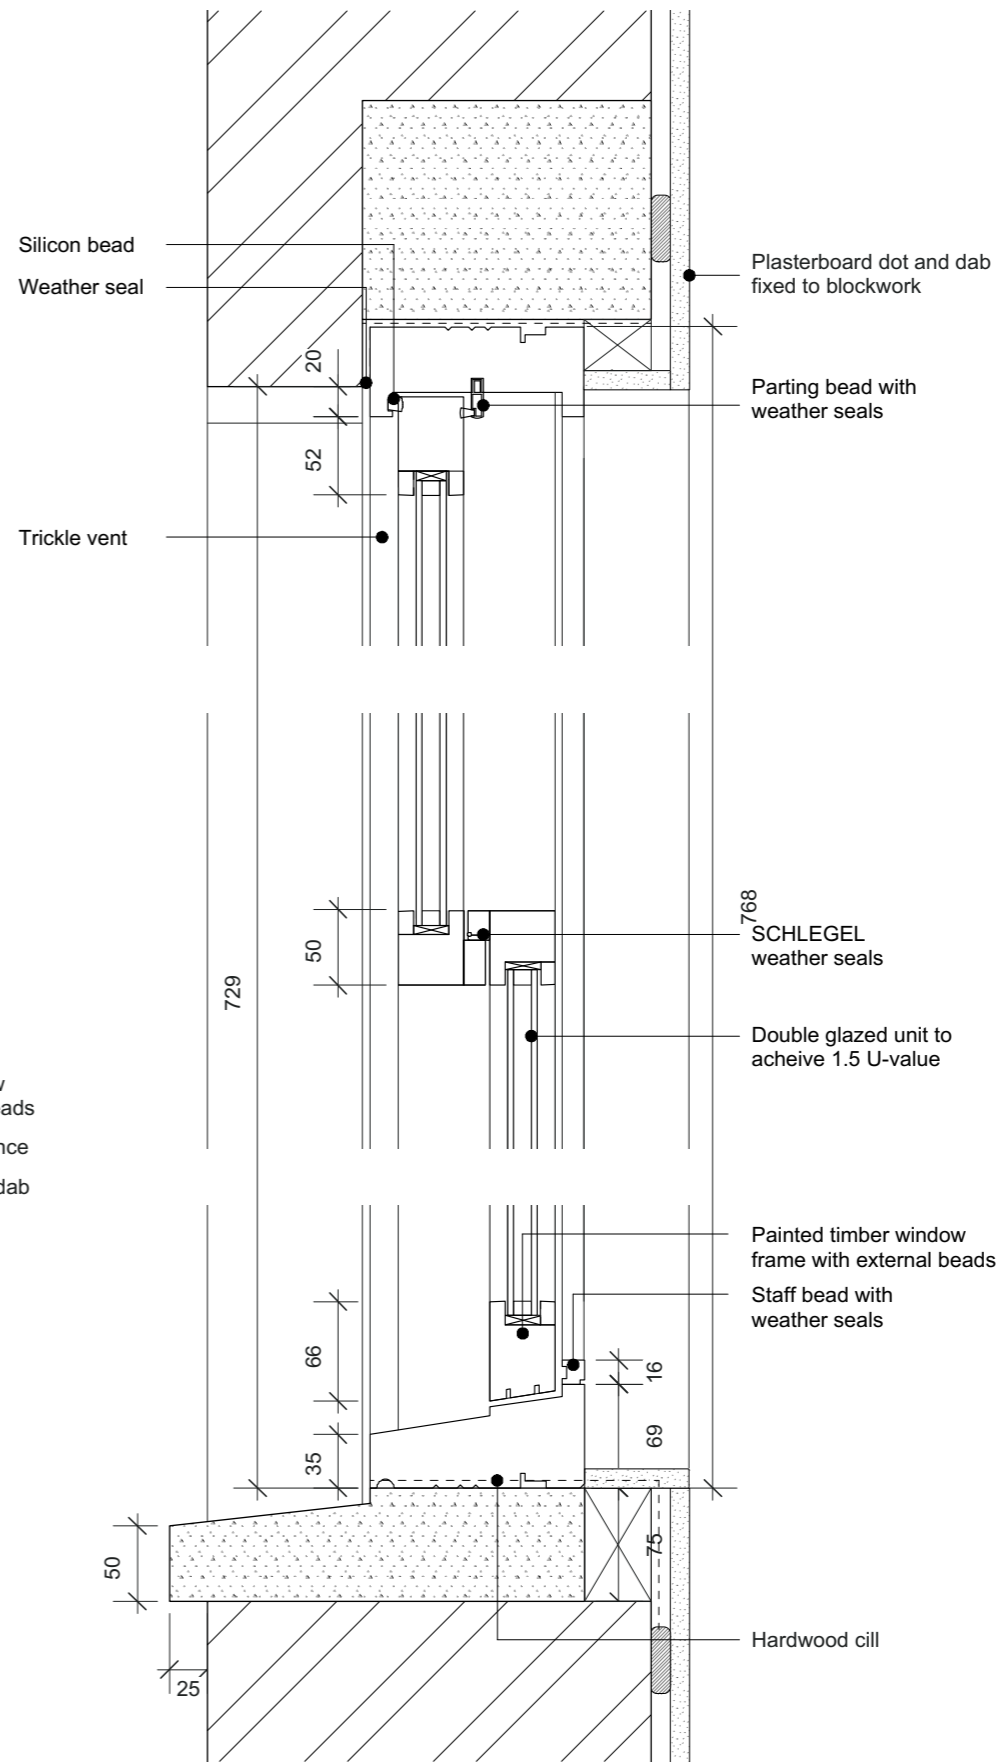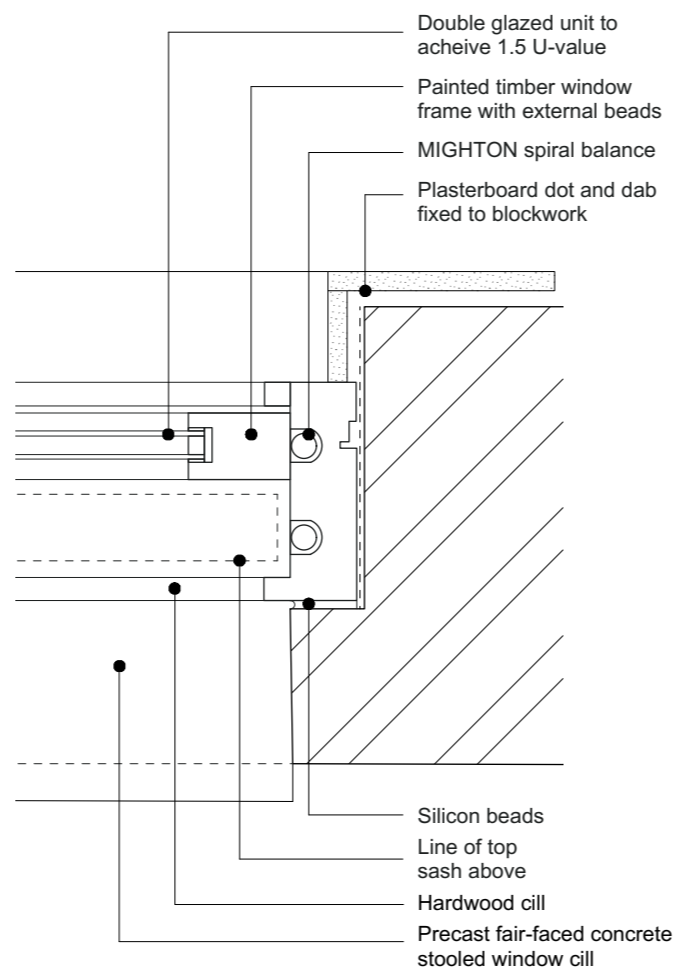

**03** Section  
Scale : 1:5

GENERAL NOTES:  
Do not scale from this drawing. Use figured dimensions only. Figured dimensions are in millimetres except where indicated otherwise. All levels are in metres. All dimensions and levels shall be verified on site before proceeding with works.  
This drawing is to be read in conjunction with other documentation from the architect, design team and main contractor.  
The architect must be notified of any discrepancy.  
Where building components are described in the specification as contractor designed, 'construction' information relating to those components on this drawing represents design intent only.

Rev.	Date	Revision notes
C1	08/05/2017	Issued for Control

Drawing No. **265\_10\_504** Revision **C1**  
Drawing Title **Sash window**

Project	49 Highgate High Street		
Client			
Drawn	MDB	Checked	ST
Date	24.04.2017	Status	
Scale@A3	1:10	Scale@A1	

© Stephen Taylor Architects All rights described in chapter IV of the Copyright Designs and Patents Act 1988 have been asserted.  
**STEPHEN TAYLOR ARCHITECTS**  
66 CHARLOTTE ROAD  
LONDON EC2A 3PE  
studio@stephentaylorarchitects.co.uk  
020 7729 1672