



**01** EXISTING GROUND FLOOR GA

1:50

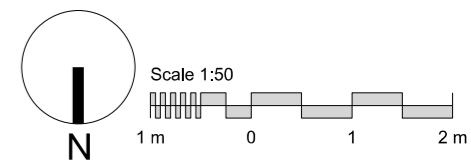

Client <b>LOLAS CUPCAKES</b>	 63 Redchurch Street London E2 7DJ +44 (0)2081441861	<b>General Notes</b> 1 - Do not scale drawings. Dimensions govern. 2 - All dimensions are in millimetres unless noted otherwise. 3 - All dimensions shall be verified on site before proceeding with the work. Contractor is responsible to verify on site all dimension and potential discrepancies. 4 - SPIN architecture shall be notified in writing of any discrepancies. 5 - Any areas and dimensions indicated on this sheet are approximate and indicative only.							Scale @ A3 1:50	Number <b>3021_PL06</b>	<b>EXISTING GROUND FLOOR LAYOUT</b>	
			01	11/04/17	PLANNING	ICB						Date 26/01/17
			Rev.	Date	Reason For Issue	Chk	Rev.	Date	Reason For Issue	Chk		



LYMINGTON ROAD

168 WEST END LANE

01  
PL10

**01** EXISTING FRONT ELEVATION  
1:100



Client  
**LOLAS CUPCAKES**

**SPIN architecture**  
63 Redchurch Street  
London E2 7DJ  
+44 (0)2081441861

**General Notes**  
1 - Do not scale drawings. Dimensions govern.  
2 - All dimensions are in millimetres unless noted otherwise.  
3 - All dimensions shall be verified on site before proceeding with the work. Contractor is responsible to verify on site all dimension and potential discrepancies.  
4 - SPIN architecture shall be notified in writing of any discrepancies.  
5 - Any areas and dimensions indicated on this sheet are approximate and indicative only.


Rev.	Date	Reason For Issue	Chk	Rev.	Date	Reason For Issue	Chk
01	11/04/17	PLANNING	ICB				
00	26/01/17	PLANNING	ICB				

Scale @ A3  
**1:100**  
Date  
**26/01/17**


Number  
**3021\_PL08**  
Project  
**168 WEST-END LANE**

Rev.  
**01**


**EXISTING FULL FRONT ELEVATION**

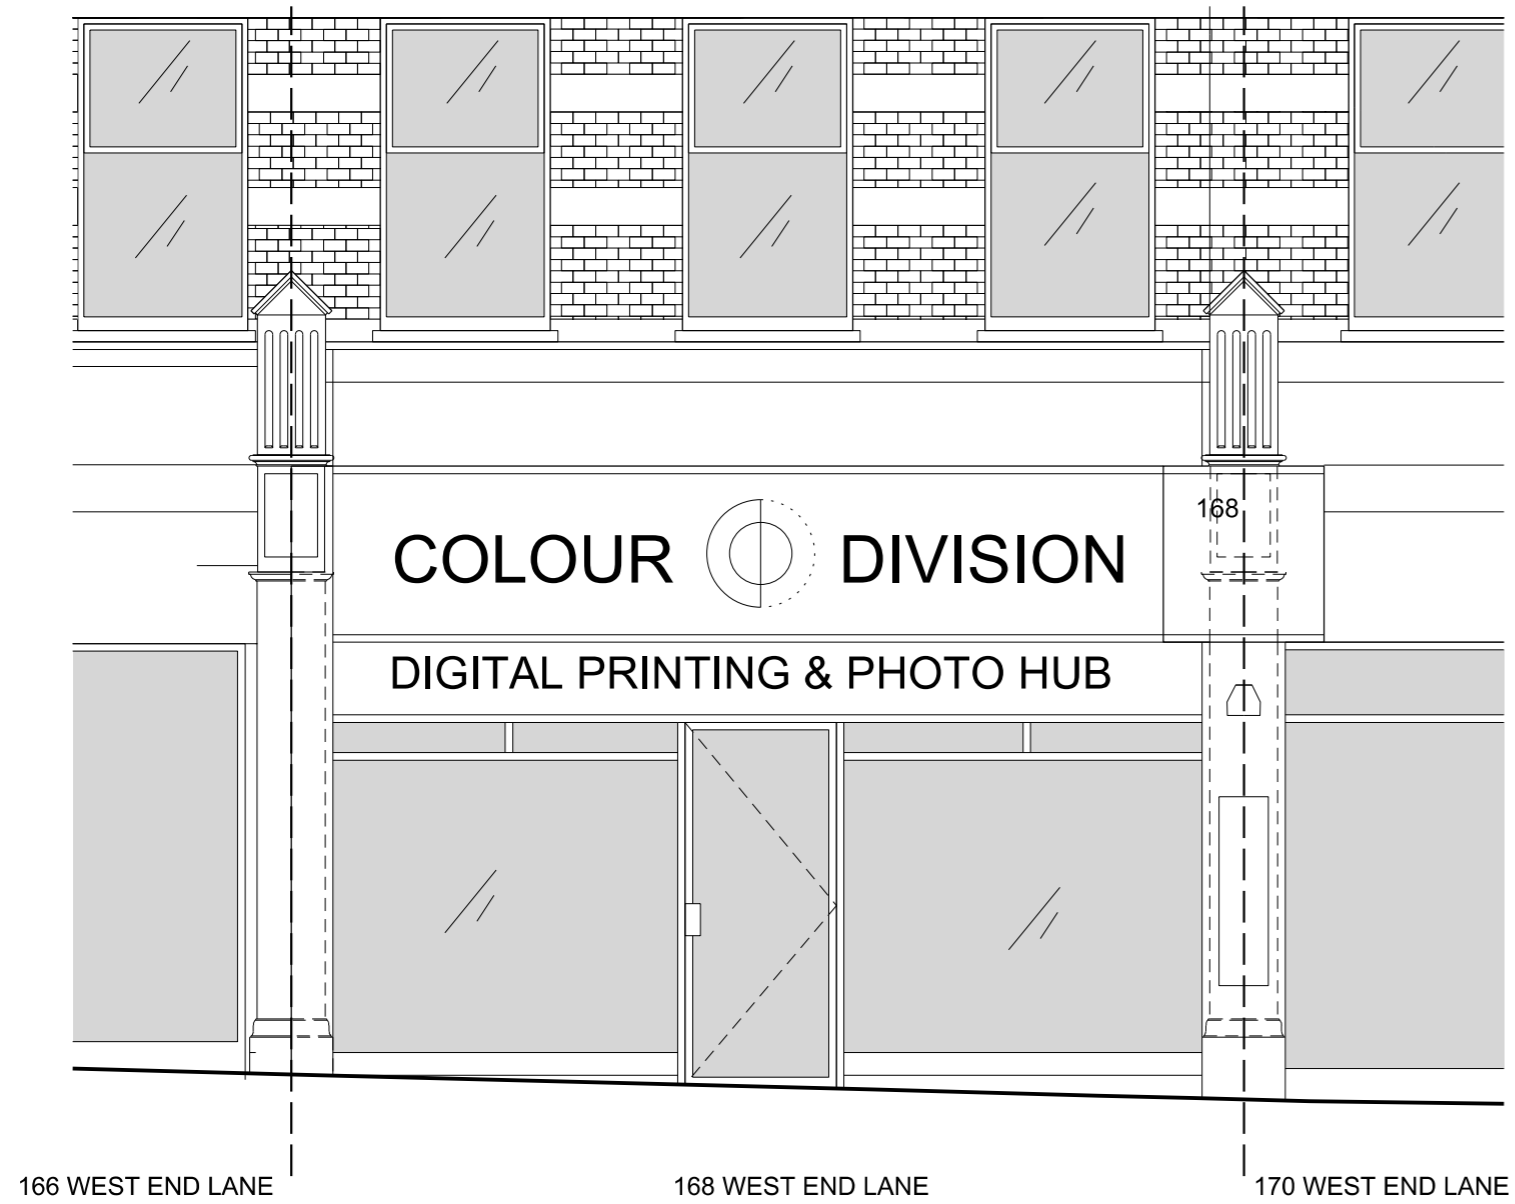


**01** EXISTING FRONT ELEVATION DETAIL  
1:50

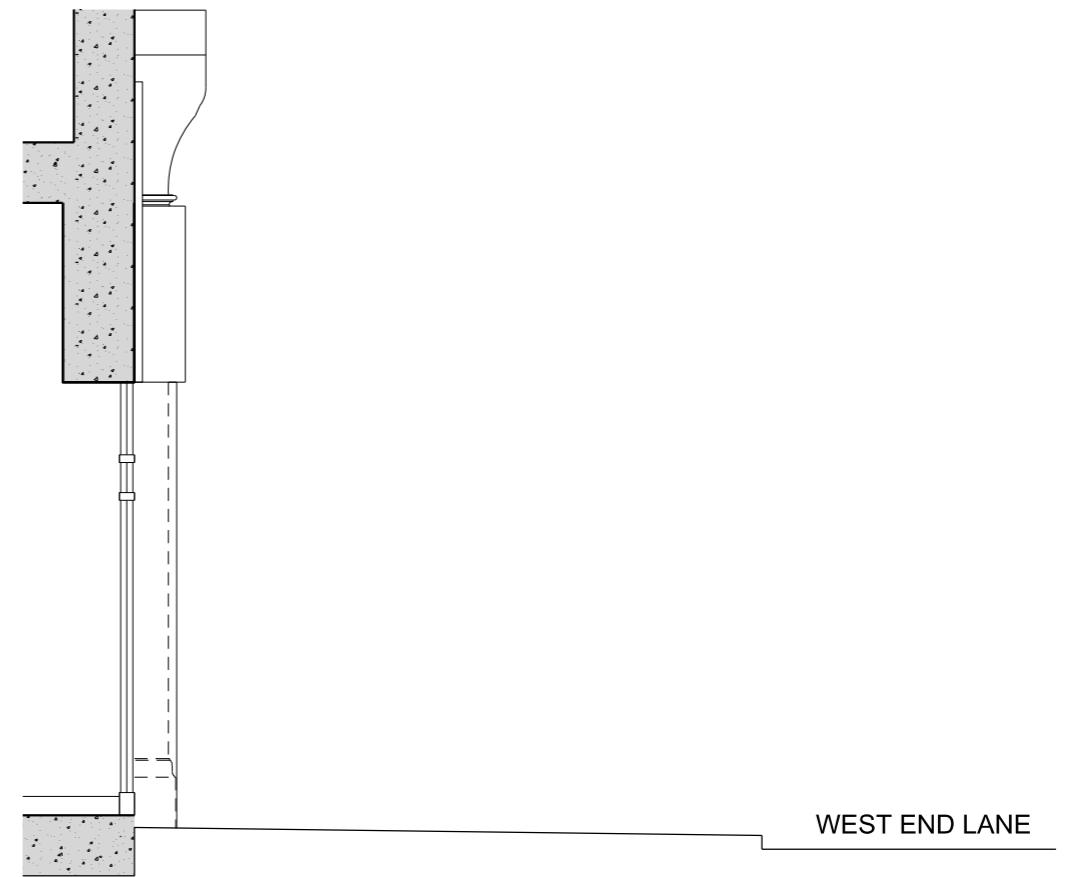

**02** EXISTING FRONT ELEVATION DETAIL  
1:50

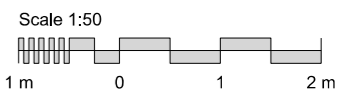

Client <b>LOLAS CUPCAKES</b>	 63 Redchurch Street London E2 7DJ +44 (0)2081441861	<b>General Notes</b> 1 - Do not scale drawings. Dimensions govern. 2 - All dimensions are in millimetres unless noted otherwise. 3 - All dimensions shall be verified on site before proceeding with the work. Contractor is responsible to verify on site all dimension and potential discrepancies. 4 - SPIN architecture shall be notified in writing of any discrepancies. 5 - Any areas and dimensions indicated on this sheet are approximate and indicative only.							Scale @ A3 <b>1:50</b>	Number <b>3021_PL10</b>	<b>PROPOSED FRONT ELEVATION DETAIL</b>
			01	11/04/17	PLANNING	ICB					
			Rev.	Date	Reason For Issue	Chk	Rev.	Date	Reason For Issue	Chk	