



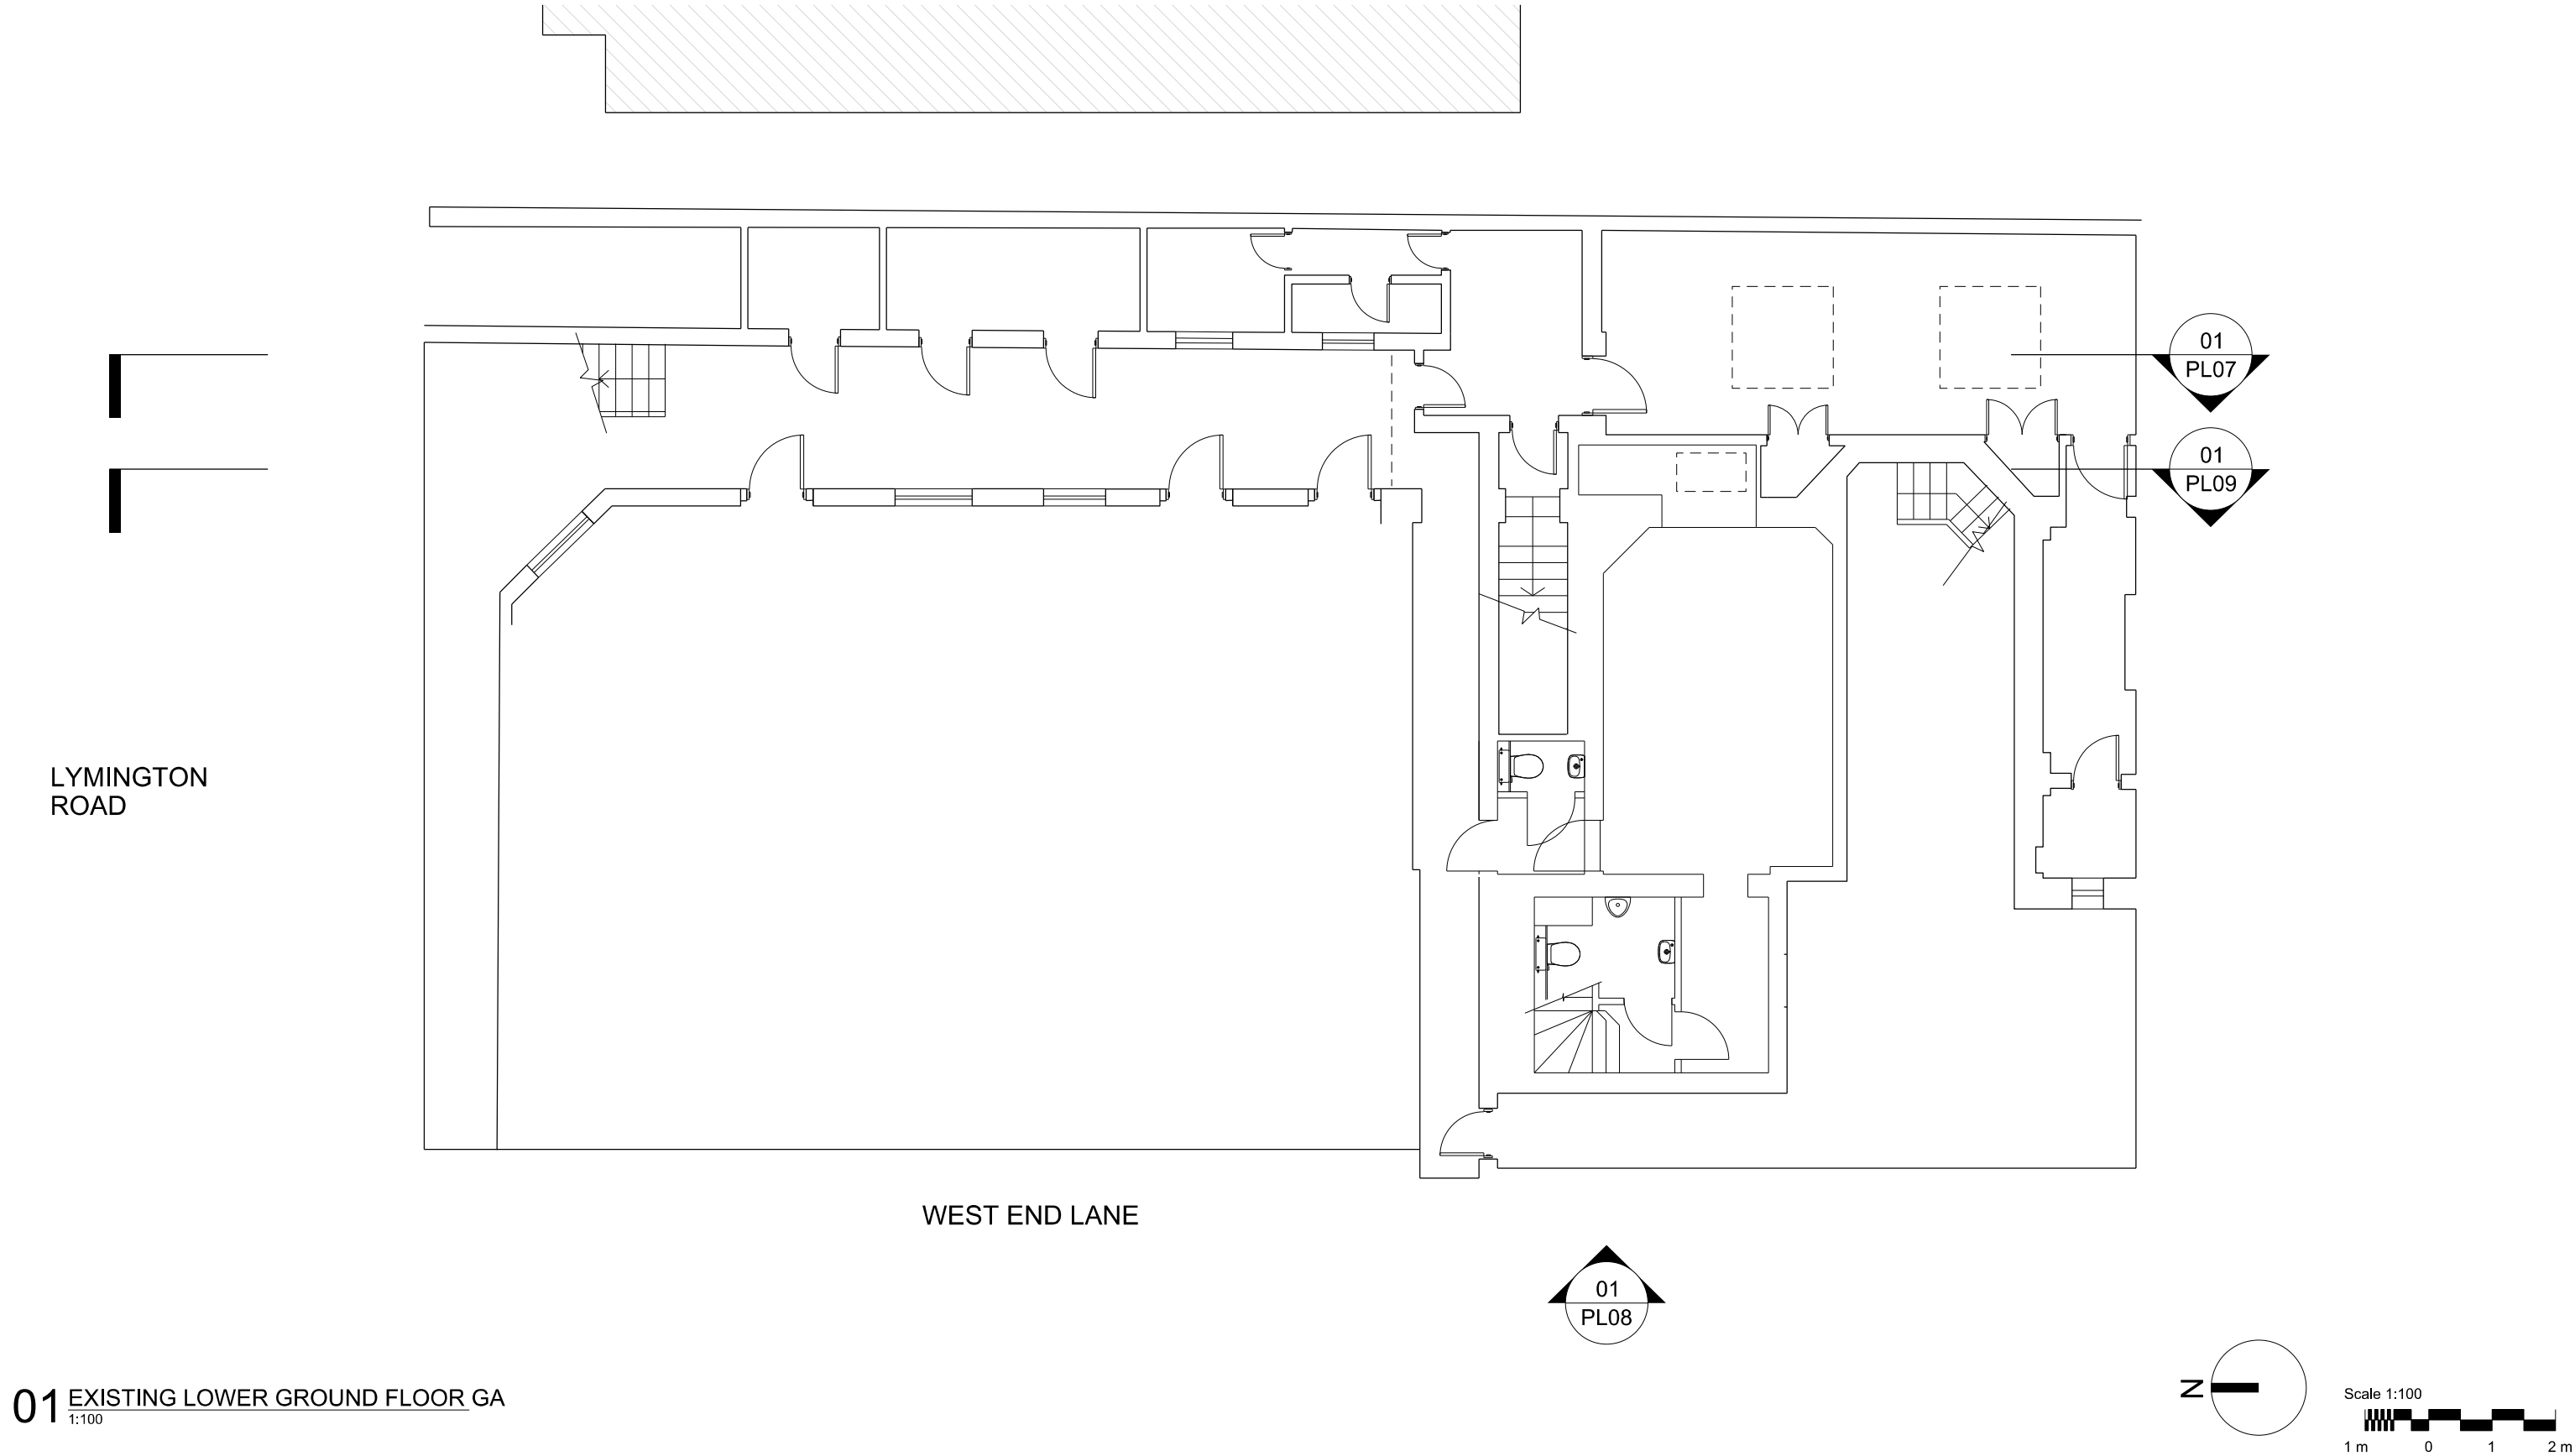

01 EXISTING LOWER GROUND FLOOR GA
1:100


Client LOLAS CUPCAKES	 63 Redchurch Street London E2 7DJ +44 (0)2081441861	General Notes 1 - Do not scale drawings. Dimensions govern. 2 - All dimensions are in millimetres unless noted otherwise. 3 - All dimensions shall be verified on site before proceeding with the work. Contractor is responsible to verify on site all dimension and potential discrepancies. 4 - SPIN architecture shall be notified in writing of any discrepancies. 5 - Any areas and dimensions indicated on this sheet are approximate and indicative only.								Scale @ A3 1:100	Number 3021_PL02		EXISTING LOWER GROUND FLOOR CONTEXT
										Date 11/04/17	Project 168 WEST-END LANE	Rev. 00	
			00	11/04/17	PLANNING	ICB							
			Rev.	Date	Reason For Issue	Chk	Rev.	Date	Reason For Issue	Chk			

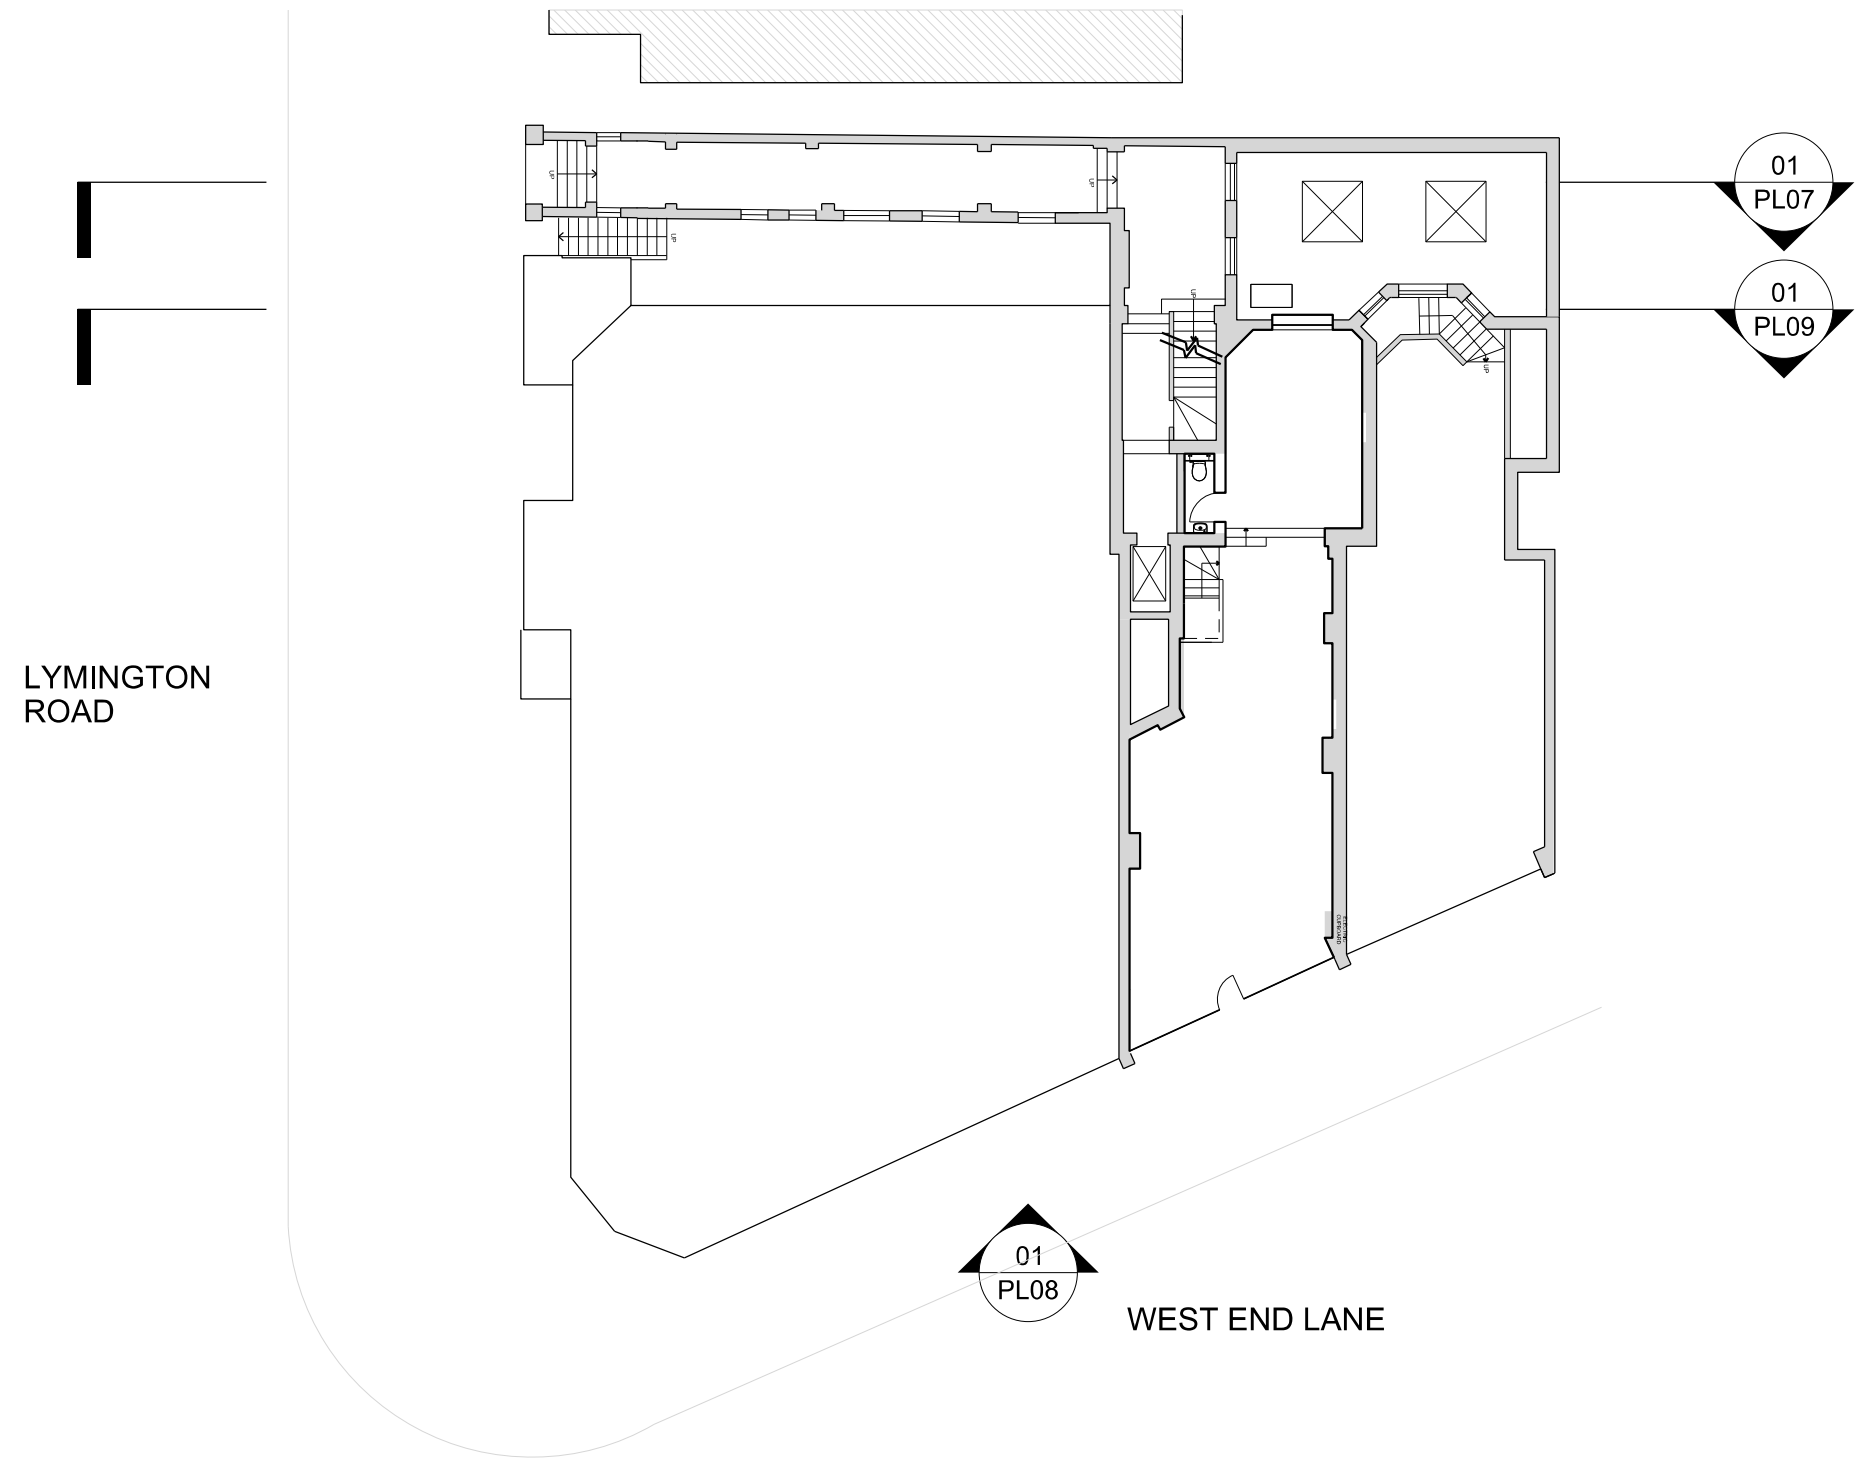


LYMINGTON
ROAD

WEST END LANE


01 EXISTING GROUND FLOOR GA
1:200

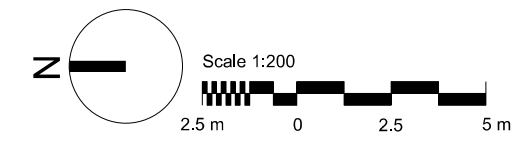


Client LOLAS CUPCAKES	 63 Redchurch Street London E2 7DJ +44 (0)2081441861	General Notes 1 - Do not scale drawings. Dimensions govern. 2 - All dimensions are in millimetres unless noted otherwise. 3 - All dimensions shall be verified on site before proceeding with the work. Contractor is responsible to verify on site all dimension and potential discrepancies. 4 - SPIN architecture shall be notified in writing of any discrepancies. 5 - Any areas and dimensions indicated on this sheet are approximate and indicative only.								Scale @ A3 1:200	Number 3021_PL03		EXISTING GROUND FLOOR CONTEXT
										Date 11/04/17	Project 168 WEST-END LANE	Rev. 00	
			00	11/04/17	PLANNING	ICB							
			Rev.	Date	Reason For Issue	Chk	Rev.	Date	Reason For Issue	Chk			

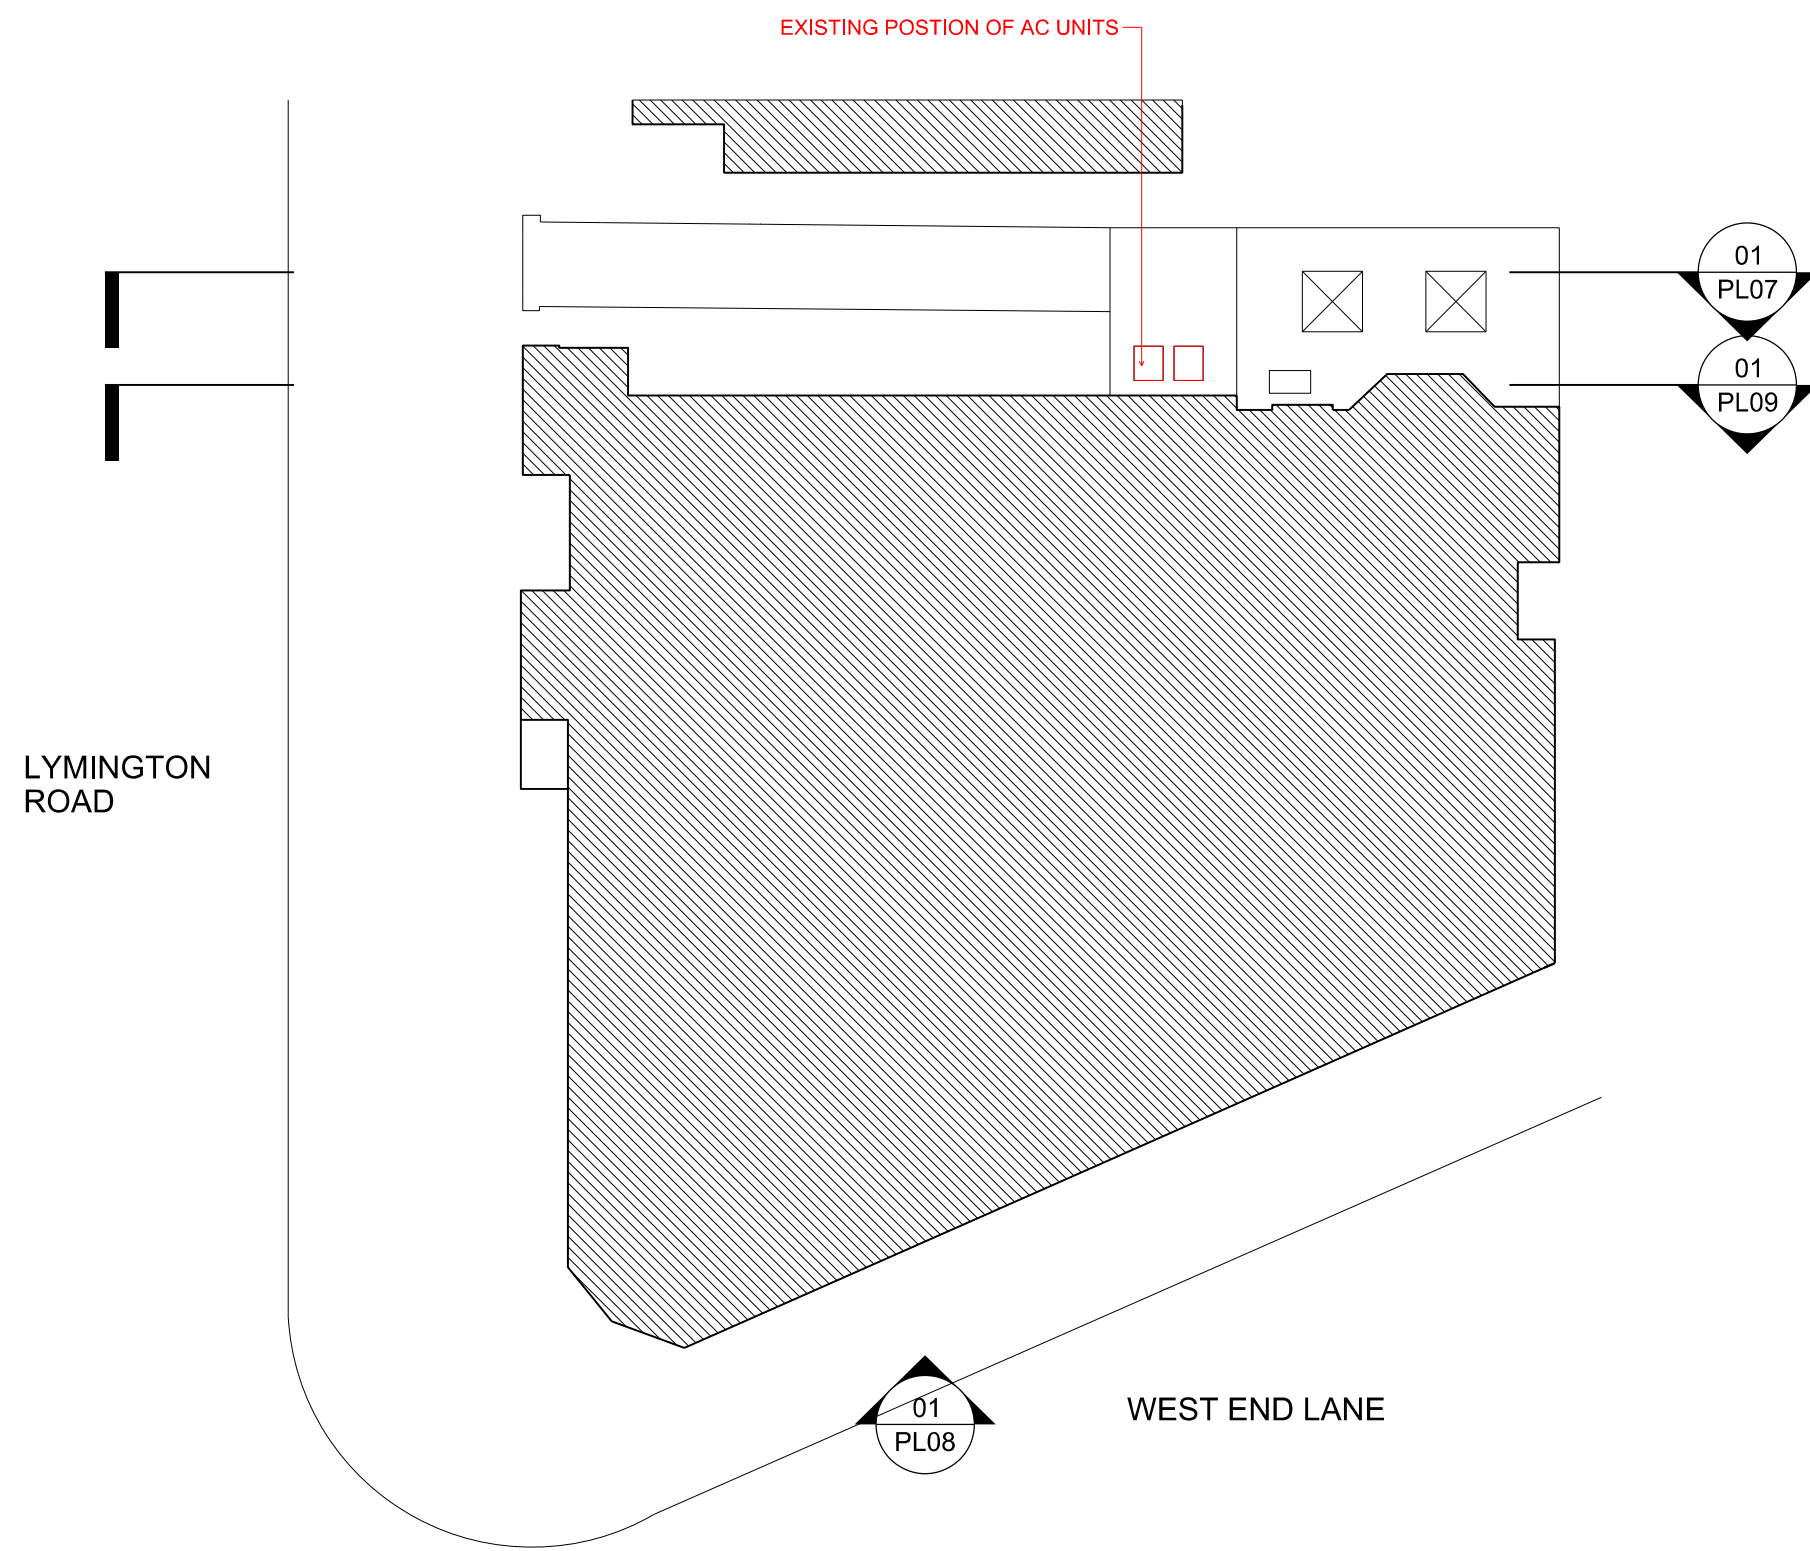

01 EXISTING FIRST FLOOR GA
1:200

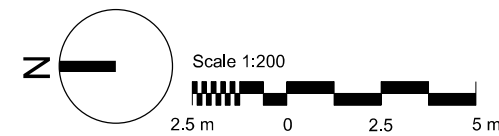


Client LOLAS CUPCAKES	SPIN architecture 63 Redchurch Street London E2 7DJ +44 (0)2081441861	General Notes 1 - Do not scale drawings. Dimensions govern. 2 - All dimensions are in millimetres unless noted otherwise. 3 - All dimensions shall be verified on site before proceeding with the work. Contractor is responsible to verify on site all dimension and potential discrepancies. 4 - SPIN architecture shall be notified in writing of any discrepancies. 5 - Any areas and dimensions indicated on this sheet are approximate and indicative only.								Scale @ A3	Number		EXISTING FIRST FLOOR CONTEXT		
											1:200	3021_PL04			
											Date	Project		Rev.	
											11/04/17				
			00	11/04/17	PLANNING	ICB								168 WEST-END LANE	00
Rev.	Date	Reason For	Issue	Chk	Rev.	Date	Reason For	Issue	Chk						

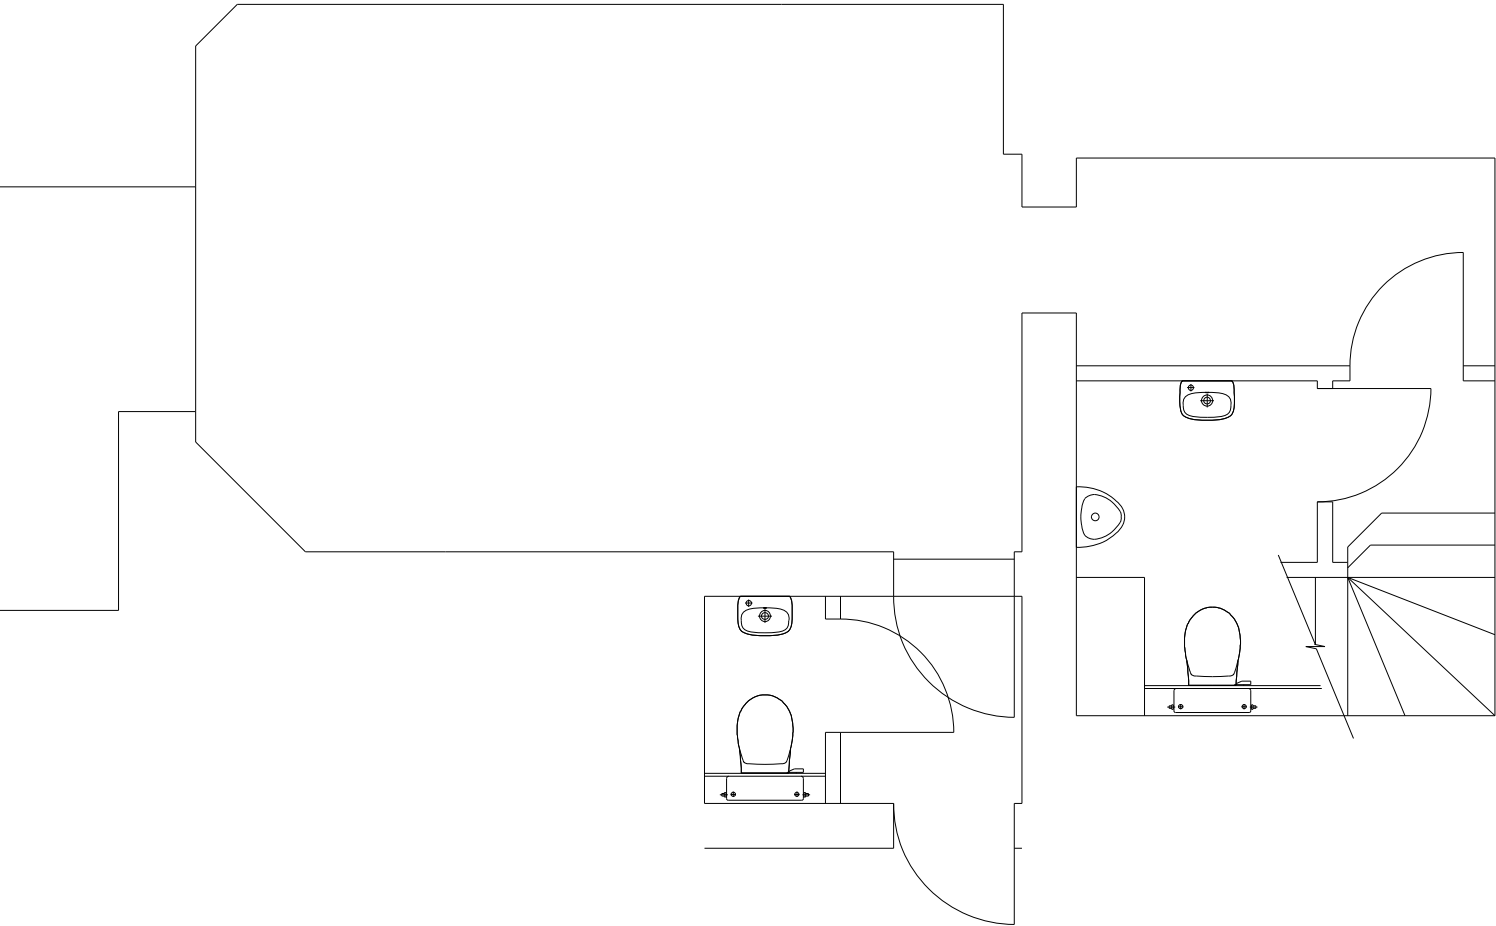

01 EXISTING LOWER GROUND FLOOR GA

1:50

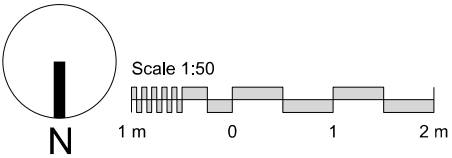

Client

LOLAS CUPCAKES



63 Redchurch Street
London E2 7DJ
+44 (0)2081441861

General Notes

1 - Do not scale drawings. Dimensions govern.
2 - All dimensions are in millimetres unless noted otherwise.
3 - All dimensions shall be verified on site before proceeding with the work. Contractor is responsible to verify on site all dimension and potential discrepancies.
4 - SPIN architecture shall be notified in writing of any discrepancies.
5 - Any areas and dimensions indicated on this sheet are approximate and indicative only.

01	11/04/17	PLANNING	ICB						
00	26/01/17	PLANNING	ICB						
Rev.	Date	Reason For	Issue	Chk	Rev.	Date	Reason For	Issue	Chk

Scale @ A3

1:50

Date

26/01/17

Number

3021_PL05


Project

168 WEST-END
LANE


Rev.

01

EXISTING LOWER
GROUND FLOOR
LAYOUT

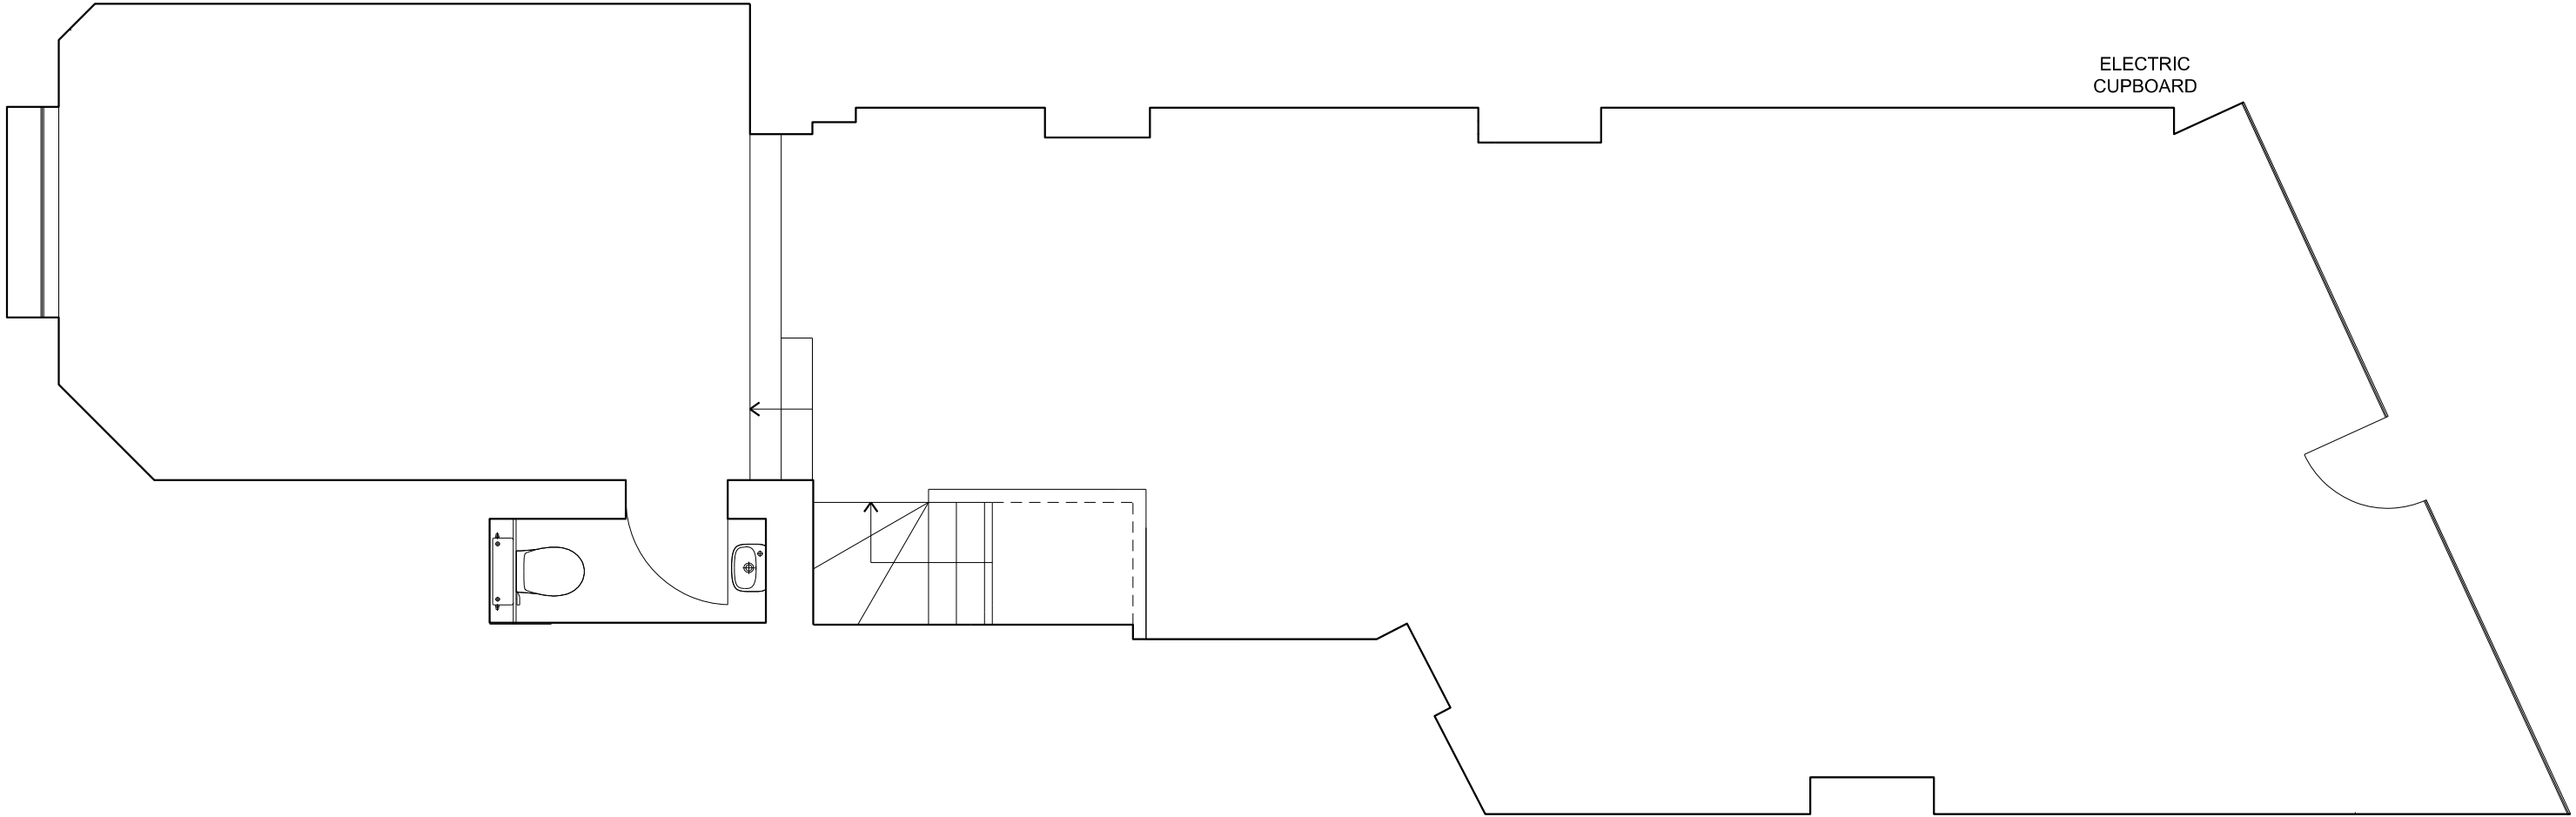


01 EXISTING GROUND FLOOR GA
1:50

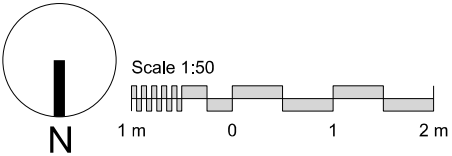

Client LOLAS CUPCAKES	SPINarchitecture 63 Redchurch Street London E2 7DJ +44 (0)2081441861	General Notes 1 - Do not scale drawings. Dimensions govern. 2 - All dimensions are in millimetres unless noted otherwise. 3 - All dimensions shall be verified on site before proceeding with the work. Contractor is responsible to verify on site all dimension and potential discrepancies. 4 - SPIN architecture shall be notified in writing of any discrepancies. 5 - Any areas and dimensions indicated on this sheet are approximate and indicative only.									Scale @ A3	Number 3021_PL06		EXISTING GROUND FLOOR LAYOUT	
												1:50			
			01	11/04/17	PLANNING	ICB						Date	Project		Rev.
			00	26/01/17	PLANNING	ICB						26/01/17	168 WEST-END LANE		01
			Rev.	Date	Reason For	Issue	Chk	Rev.	Date	Reason For	Issue	Chk			



01 EXISTING BACK ELEVATION
1:100

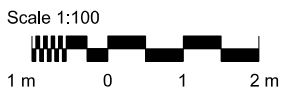

Client LOLAS CUPCAKES	SPIN architecture 63 Redchurch Street London E2 7DJ +44 (0)2081441861	General Notes 1 - Do not scale drawings. Dimensions govern. 2 - All dimensions are in millimetres unless noted otherwise. 3 - All dimensions shall be verified on site before proceeding with the work. Contractor is responsible to verify on site all dimension and potential discrepancies. 4 - SPIN architecture shall be notified in writing of any discrepancies. 5 - Any areas and dimensions indicated on this sheet are approximate and indicative only.								Scale @ A3 1:100	Number 3021_PL07	EXISTING FULL BACK ELEVATION	
			00	11/04/17	PLANNING	ICB					Date 11/04/17	Project 168 WEST-END LANE	Rev. 00
			Rev.	Date	Reason For	Issue	Chk	Rev.	Date	Reason For	Issue	Chk	



01 EXISTING FRONT ELEVATION
1:100




Client LOLAS CUPCAKES	SPIN architecture 63 Redchurch Street London E2 7DJ +44 (0)2081441861	General Notes 1 - Do not scale drawings. Dimensions govern. 2 - All dimensions are in millimetres unless noted otherwise. 3 - All dimensions shall be verified on site before proceeding with the work. Contractor is responsible to verify on site all dimension and potential discrepancies. 4 - SPIN architecture shall be notified in writing of any discrepancies. 5 - Any areas and dimensions indicated on this sheet are approximate and indicative only.								Scale @ A3 1:100	Number 3021_PL08	EXISTING FULL FRONT ELEVATION		
			01	11/04/17	PLANNING	ICB					Date 26/01/17		Project 168 WEST-END LANE	Rev. 01
			00	26/01/17	PLANNING	ICB								
			Rev.	Date	Reason For Issue	Chk	Rev.	Date	Reason For Issue	Chk				




01 EXISTING SECTION
1:100




Client LOLAS CUPCAKES	SPIN architecture 63 Redchurch Street London E2 7DJ +44 (0)2081441861	General Notes 1 - Do not scale drawings. Dimensions govern. 2 - All dimensions are in millimetres unless noted otherwise. 3 - All dimensions shall be verified on site before proceeding with the work. Contractor is responsible to verify on site all dimension and potential discrepancies. 4 - SPIN architecture shall be notified in writing of any discrepancies. 5 - Any areas and dimensions indicated on this sheet are approximate and indicative only.								Scale @ A3	Number		EXISTING SECTION		
											1:100	3021_PL09			
											Date	11/04/17		Project 168 WEST-END LANE	Rev. 00
			00	11/04/17	PLANNING	ICB									
			Rev.	Date	Reason For Issue	Chk	Rev.	Date	Reason For Issue	Chk					

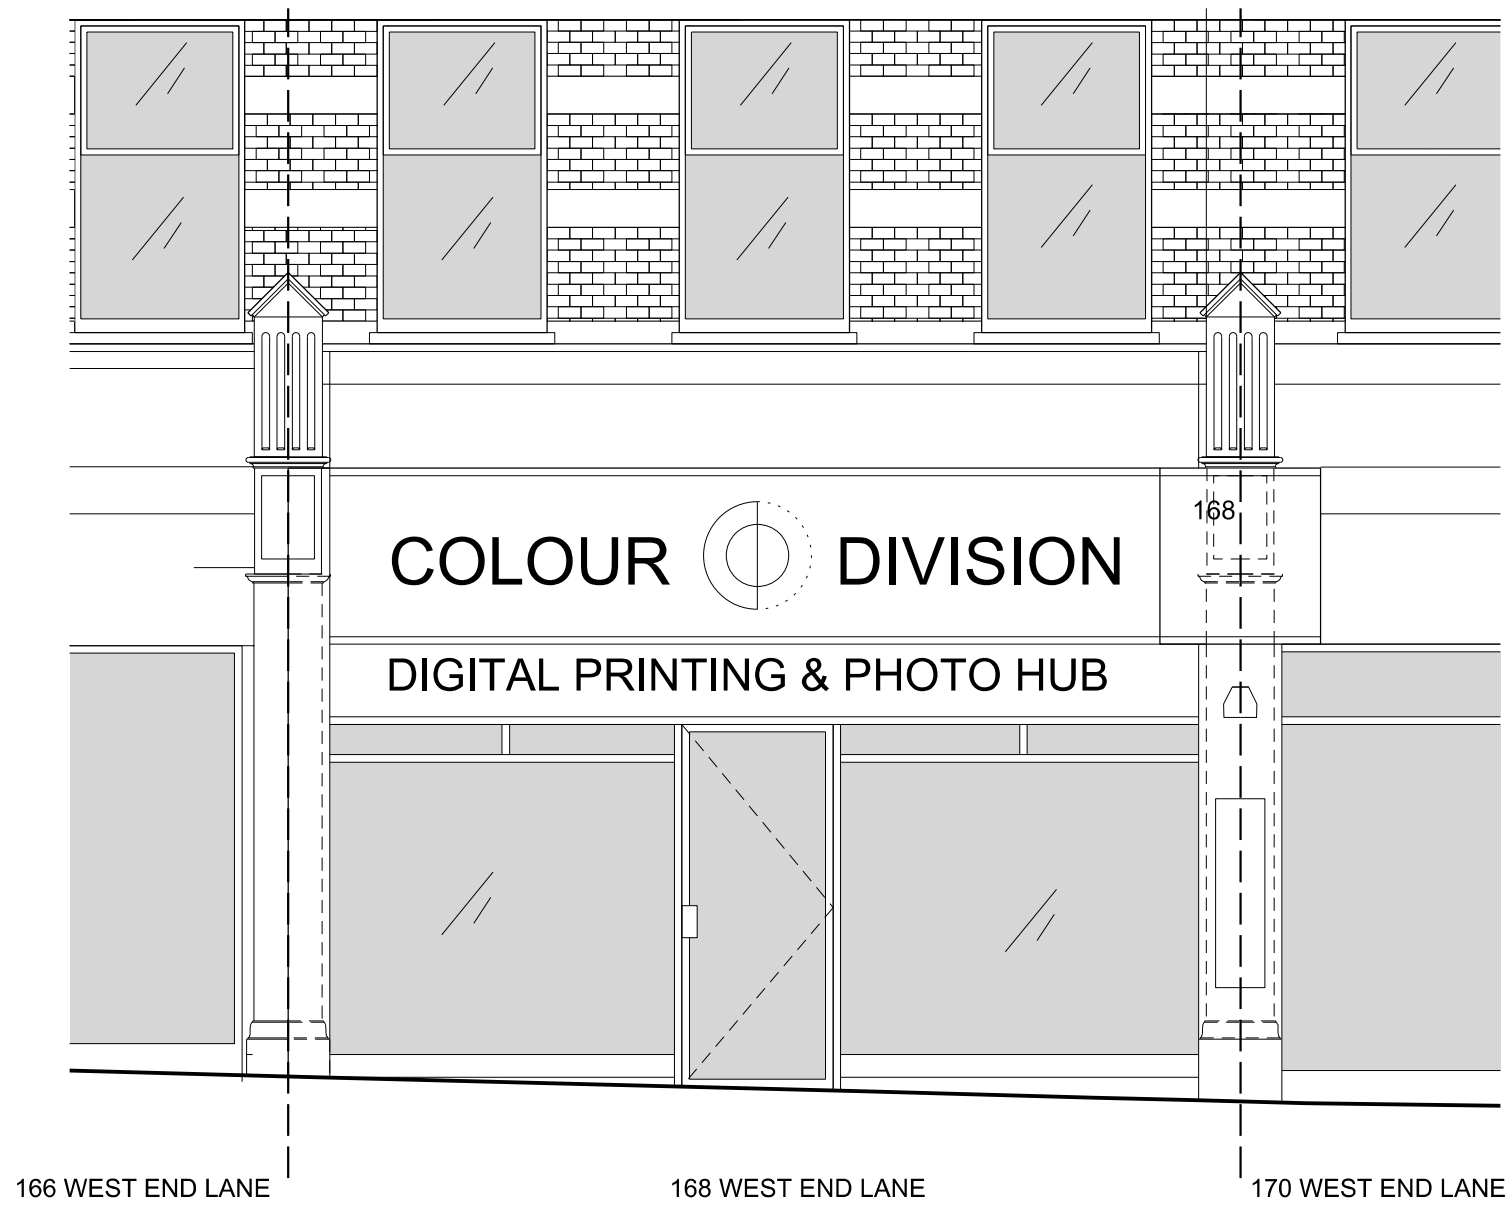


01 EXISTING FRONT ELEVATION DETAIL
1:50

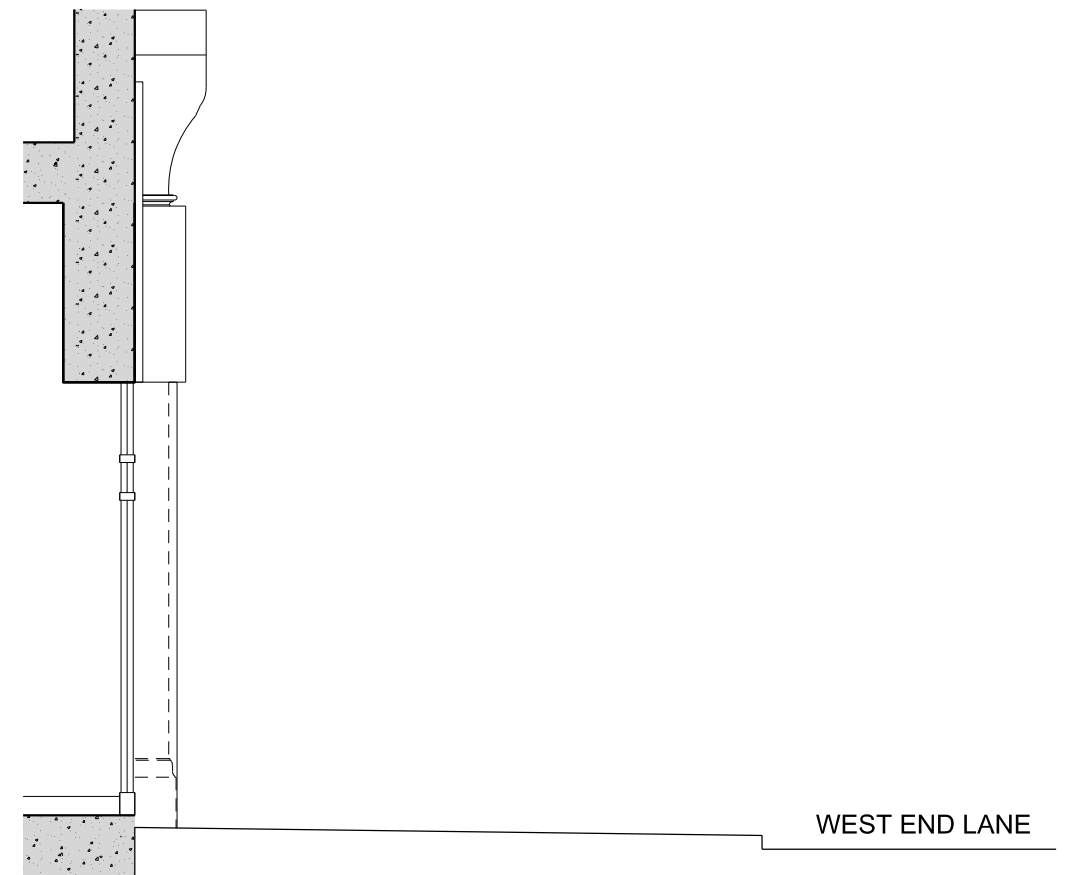


02 EXISTING FRONT ELEVATION DETAIL
1:50

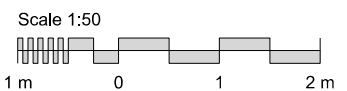


Client LOLAS CUPCAKES	 SPIN architecture 63 Redchurch Street London E2 7DJ +44 (0)2081441861	General Notes 1 - Do not scale drawings. Dimensions govern. 2 - All dimensions are in millimetres unless noted otherwise. 3 - All dimensions shall be verified on site before proceeding with the work. Contractor is responsible to verify on site all dimension and potential discrepancies. 4 - SPIN architecture shall be notified in writing of any discrepancies. 5 - Any areas and dimensions indicated on this sheet are approximate and indicative only.								Scale @ A3	Number 3021_PL10		PROPOSED FRONT ELEVATION DETAIL	
											1:50			
			01	11/04/17	PLANNING	ICB					Date	Project		Rev.
			00	26/01/17	PLANNING	ICB					26/01/17	LOLAS WEST-END		01
			Rev.	Date	Reason For Issue	Chk	Rev.	Date	Reason For Issue	Chk				

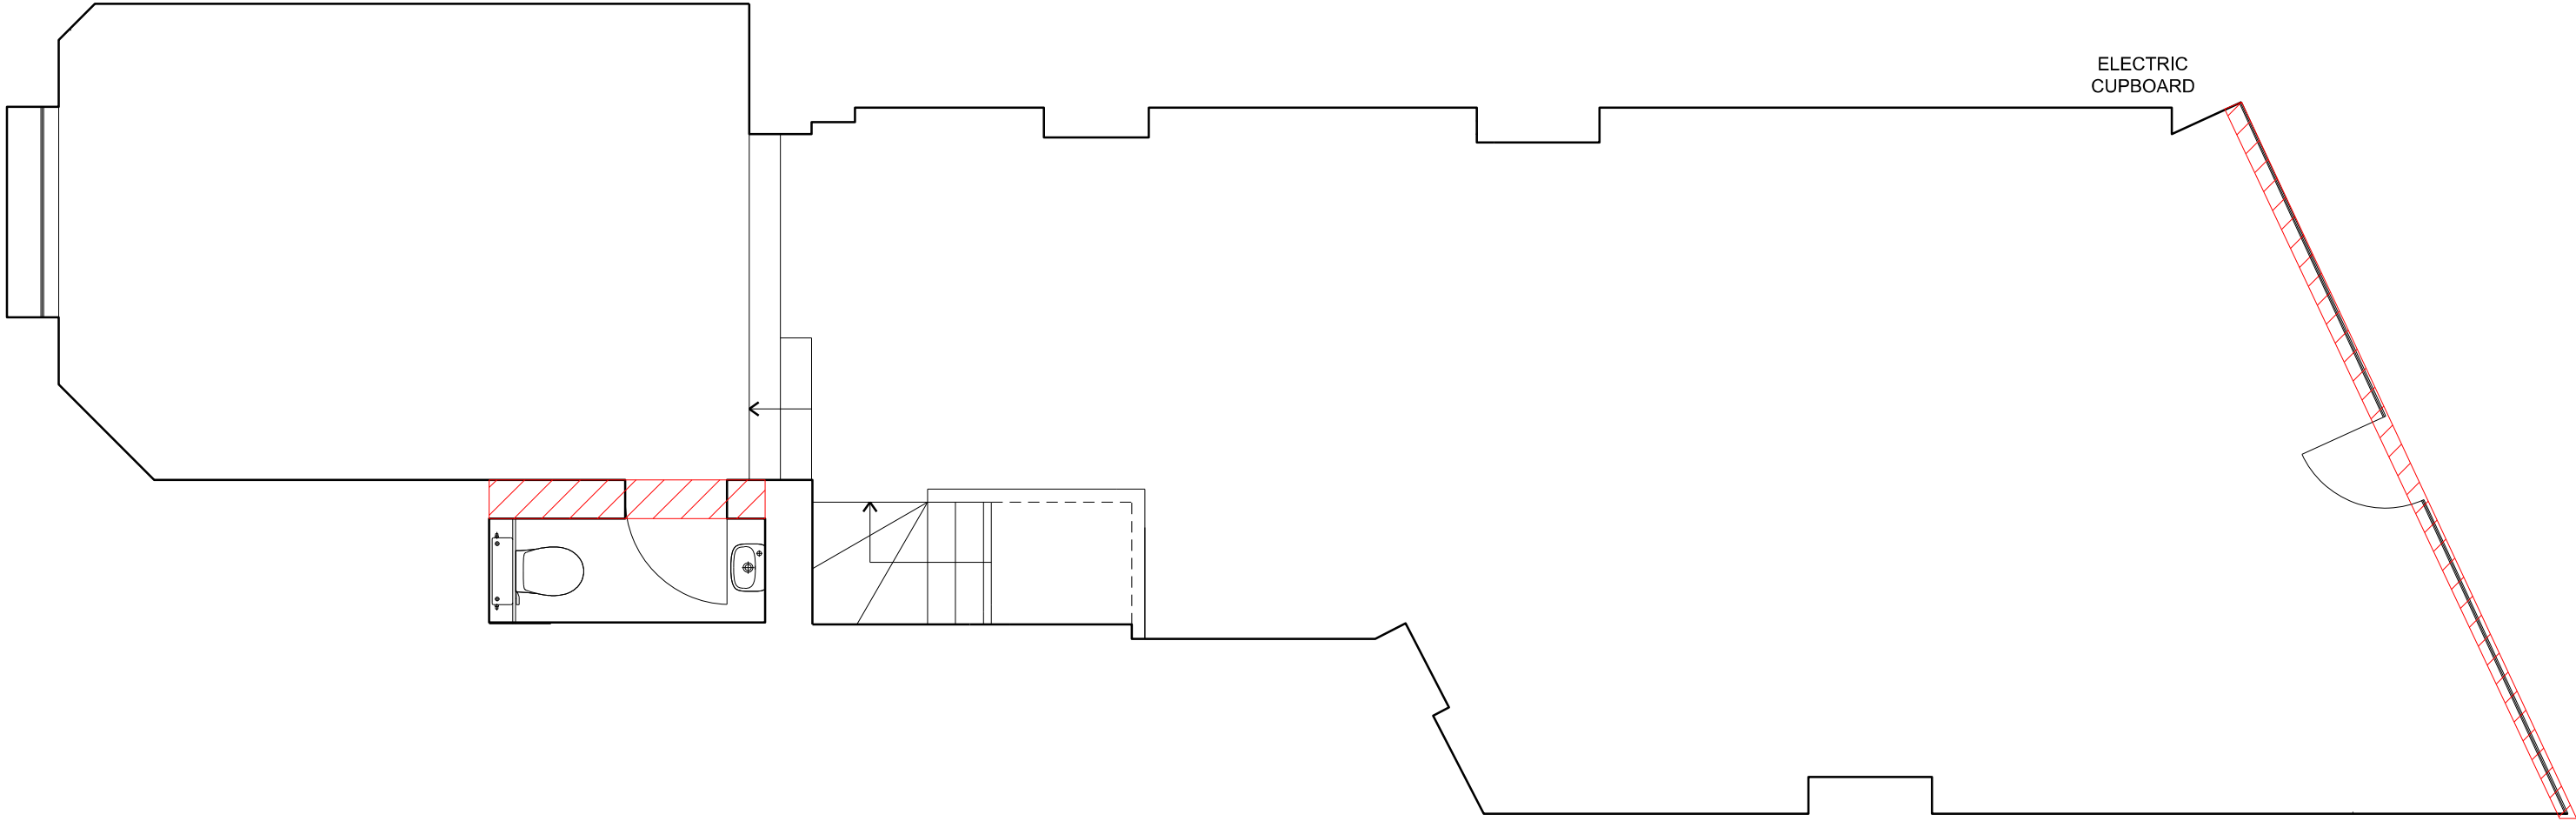


01 EXISTING GROUND FLOOR GA
1:50

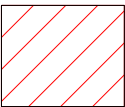 TO BE DEMOLISHED

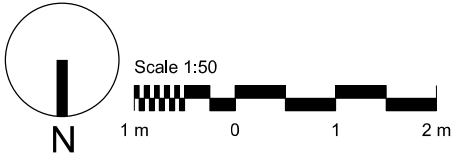


Client LOLAS CUPCAKES	SPIN architecture 63 Redchurch Street London E2 7DJ +44 (0)2081441861	General Notes 1 - Do not scale drawings. Dimensions govern. 2 - All dimensions are in millimetres unless noted otherwise. 3 - All dimensions shall be verified on site before proceeding with the work. Contractor is responsible to verify on site all dimension and potential discrepancies. 4 - SPIN architecture shall be notified in writing of any discrepancies. 5 - Any areas and dimensions indicated on this sheet are approximate and indicative only.									Scale @ A3	Number 3021_PL11		EXISTING GROUND FLOOR LAYOUT DEMOLITION	
												1:50			
			01	11/04/17	PLANNING	ICB						Date	Project		Rev.
			00	26/01/17	PLANNING	ICB						26/01/17	168 WEST-END LANE		01
			Rev.	Date	Reason For	Issue	Chk	Rev.	Date	Reason For	Issue	Chk			

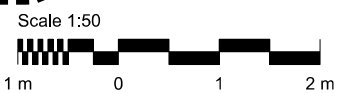


EXISTING FRONT
ELEVATION
DEMOLITION


01

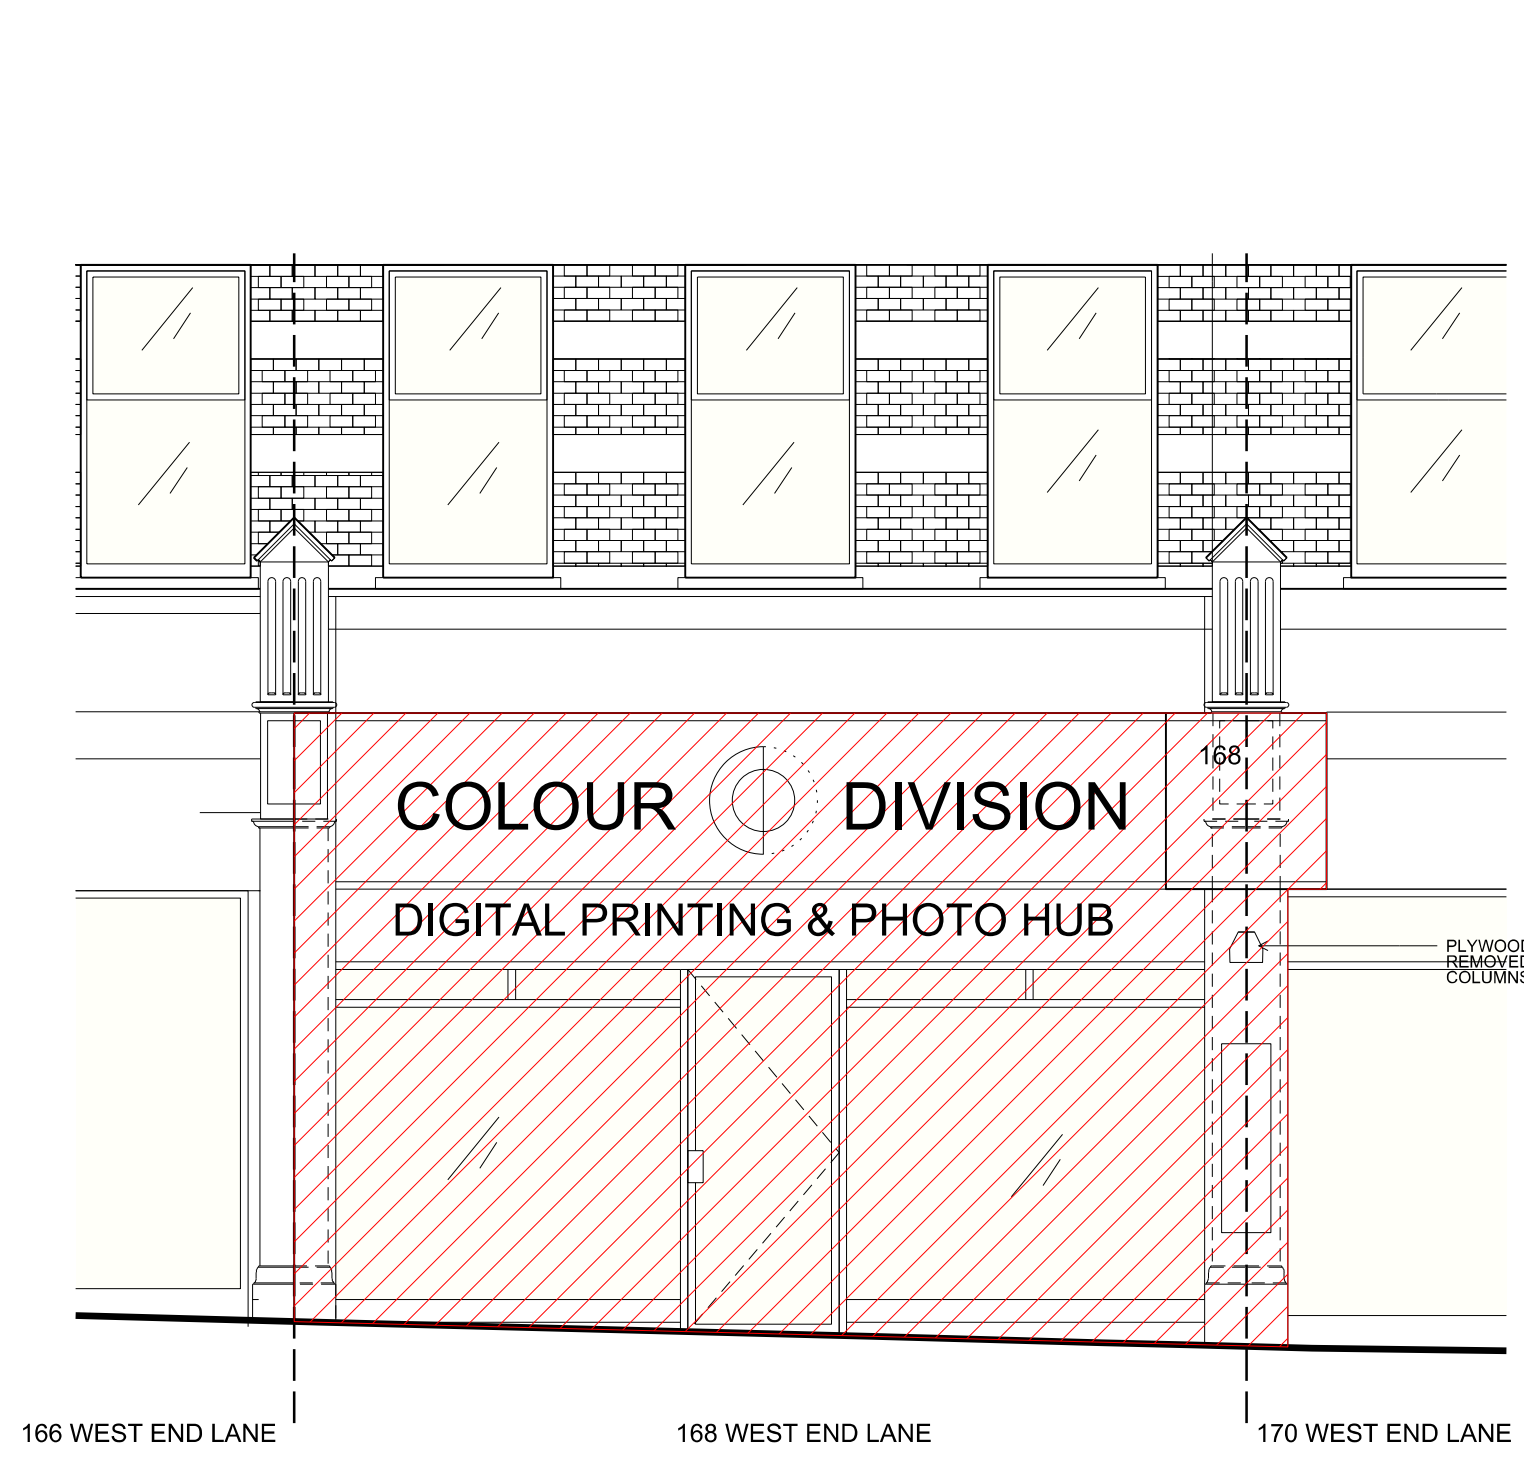

01 EXISTING FRONT ELEVATION DETAIL
1:50

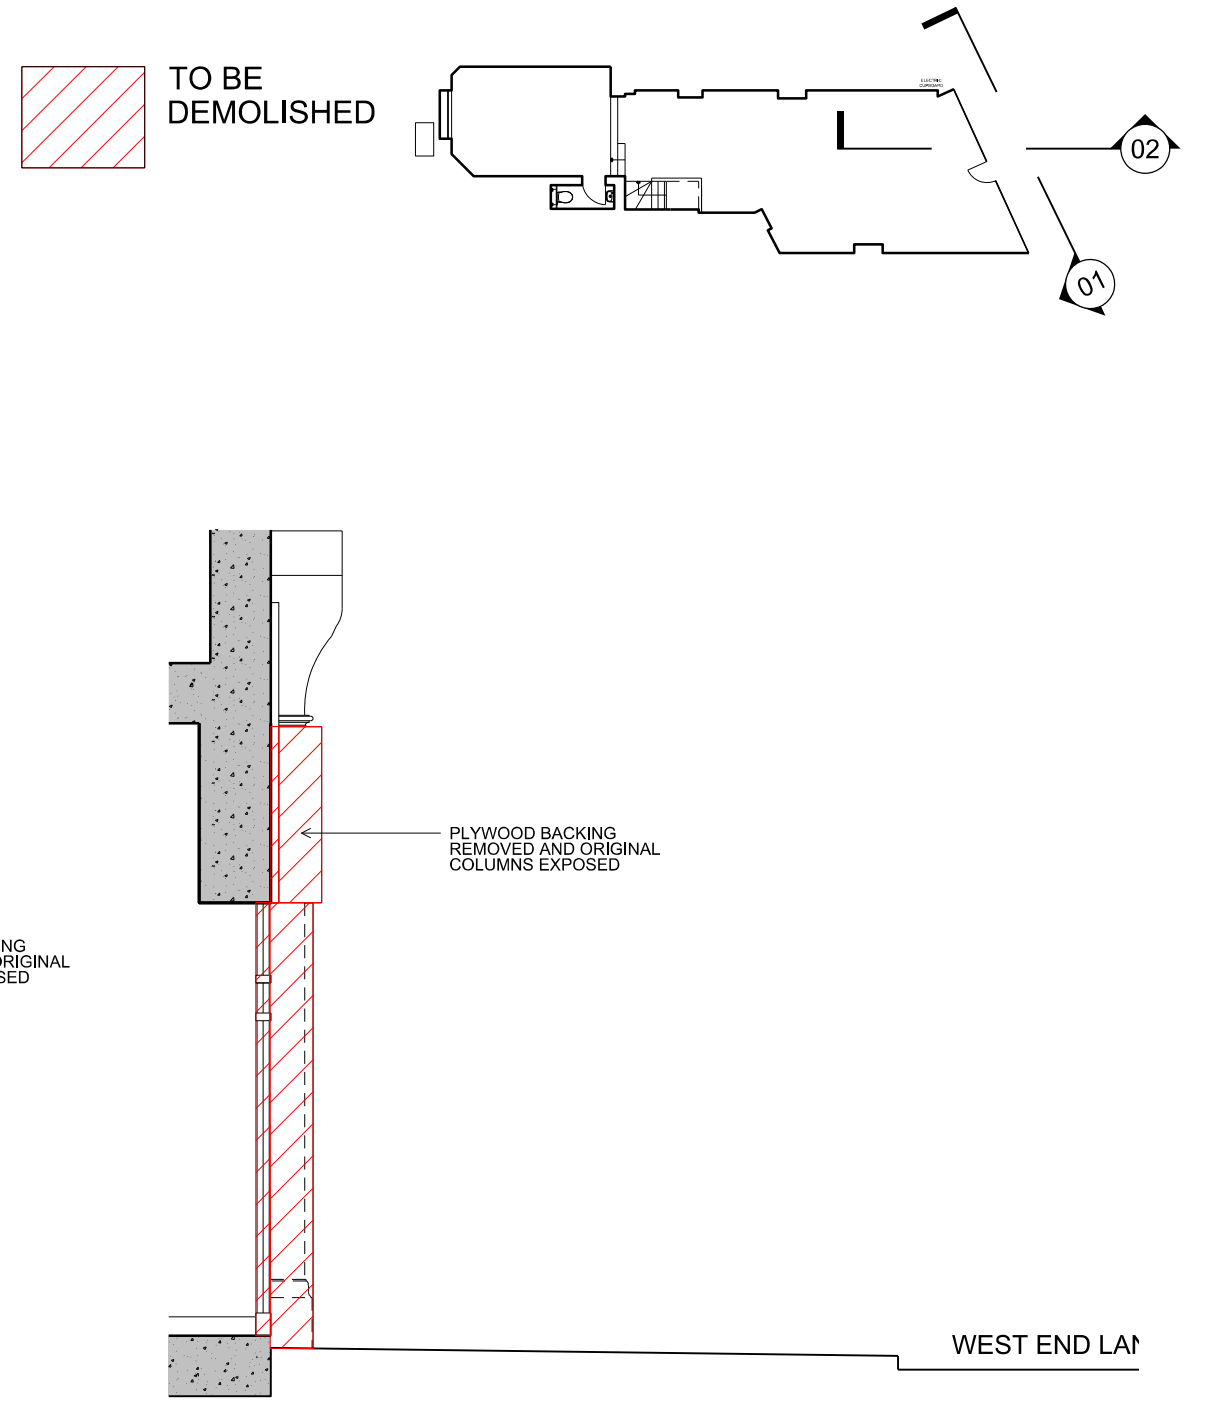

02 EXISTING FRONT ELEVATION DETAIL
1:50

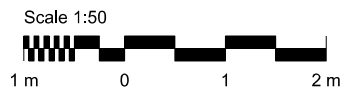

Client LOLAS CUPCAKES	 63 Redchurch Street London E2 7DJ +44 (0)2081441861	General Notes 1 - Do not scale drawings. Dimensions govern. 2 - All dimensions are in millimetres unless noted otherwise. 3 - All dimensions shall be verified on site before proceeding with the work. Contractor is responsible to verify on site all dimension and potential discrepancies. 4 - SPIN architecture shall be notified in writing of any discrepancies. 5 - Any areas and dimensions indicated on this sheet are approximate and indicative only.									Scale @ A3 1:50	Number 3021_PL13		PROPOSED FRONT ELEVATION DETAIL DEMOLITION	
											Date 26/01/17	Project LOLAS WEST-END	Rev. 01		
				01	11/04/17	PLANNING	ICB								
				00	26/01/17	PLANNING	ICB								
				Rev.	Date	Reason For	Issue	Chk	Rev.	Date	Reason For	Issue	Chk		