



01 PROPOSED FRONT ELEVATION
1:50

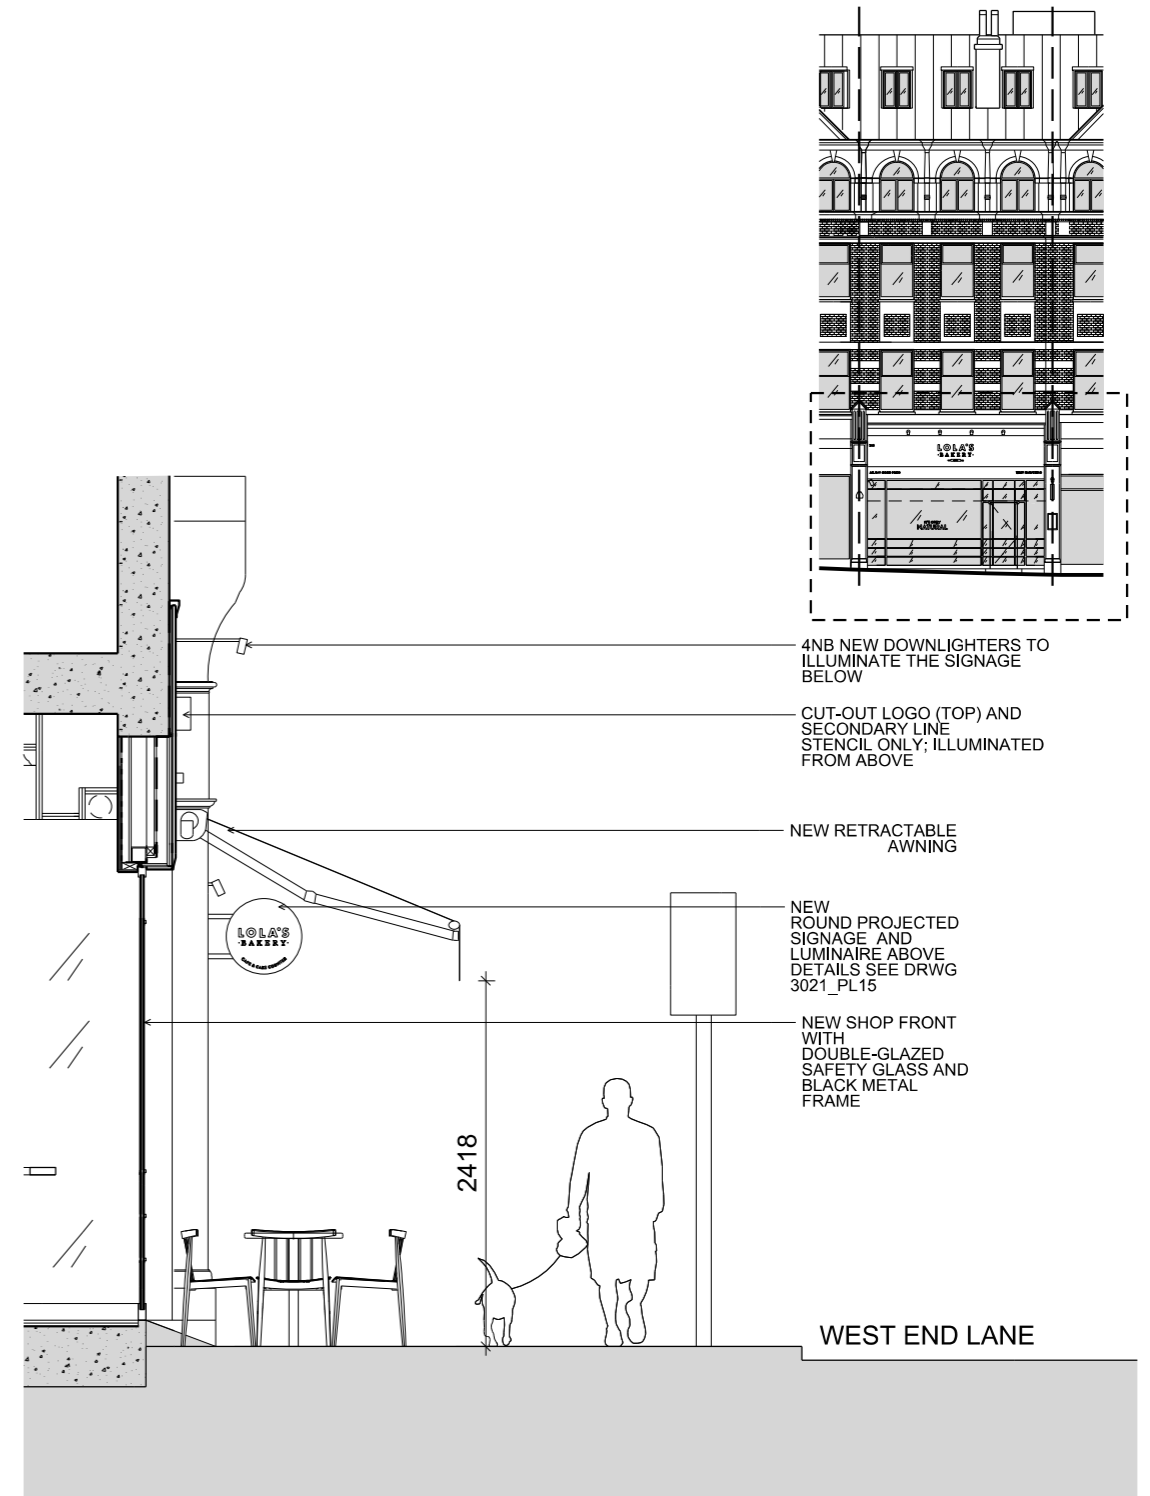

02 PROPOSED FRONT SECTION
1:50

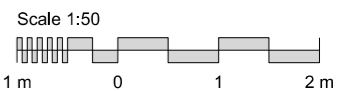

Client LOLAS CUPCAKES	 63 Redchurch Street London E2 7DJ +44 (0)2081441861	General Notes 1 - Do not scale drawings. Dimensions govern. 2 - All dimensions are in millimetres unless noted otherwise. 3 - All dimensions shall be verified on site before proceeding with the work. Contractor is responsible to verify on site all dimension and potential discrepancies. 4 - SPIN architecture shall be notified in writing of any discrepancies. 5 - Any areas and dimensions indicated on this sheet are approximate and indicative only.	04	09/05/17	PLANNING	ICB				Scale @ A3	Number	3021_PL22 PROPOSED FRONT ELEVATION
			03	11/04/17	PLANNING	ICB				1:50	Project	
			02	08/03/17	PLANNING	ICB				Date	Rev.	
			01	17/02/17	PLANNING	ICB				26/01/17	04	
			00	26/01/17	PLANNING	ICB						
			Rev.	Date	Reason For Issue	Chk	Rev.	Date	Reason For Issue	Chk		