


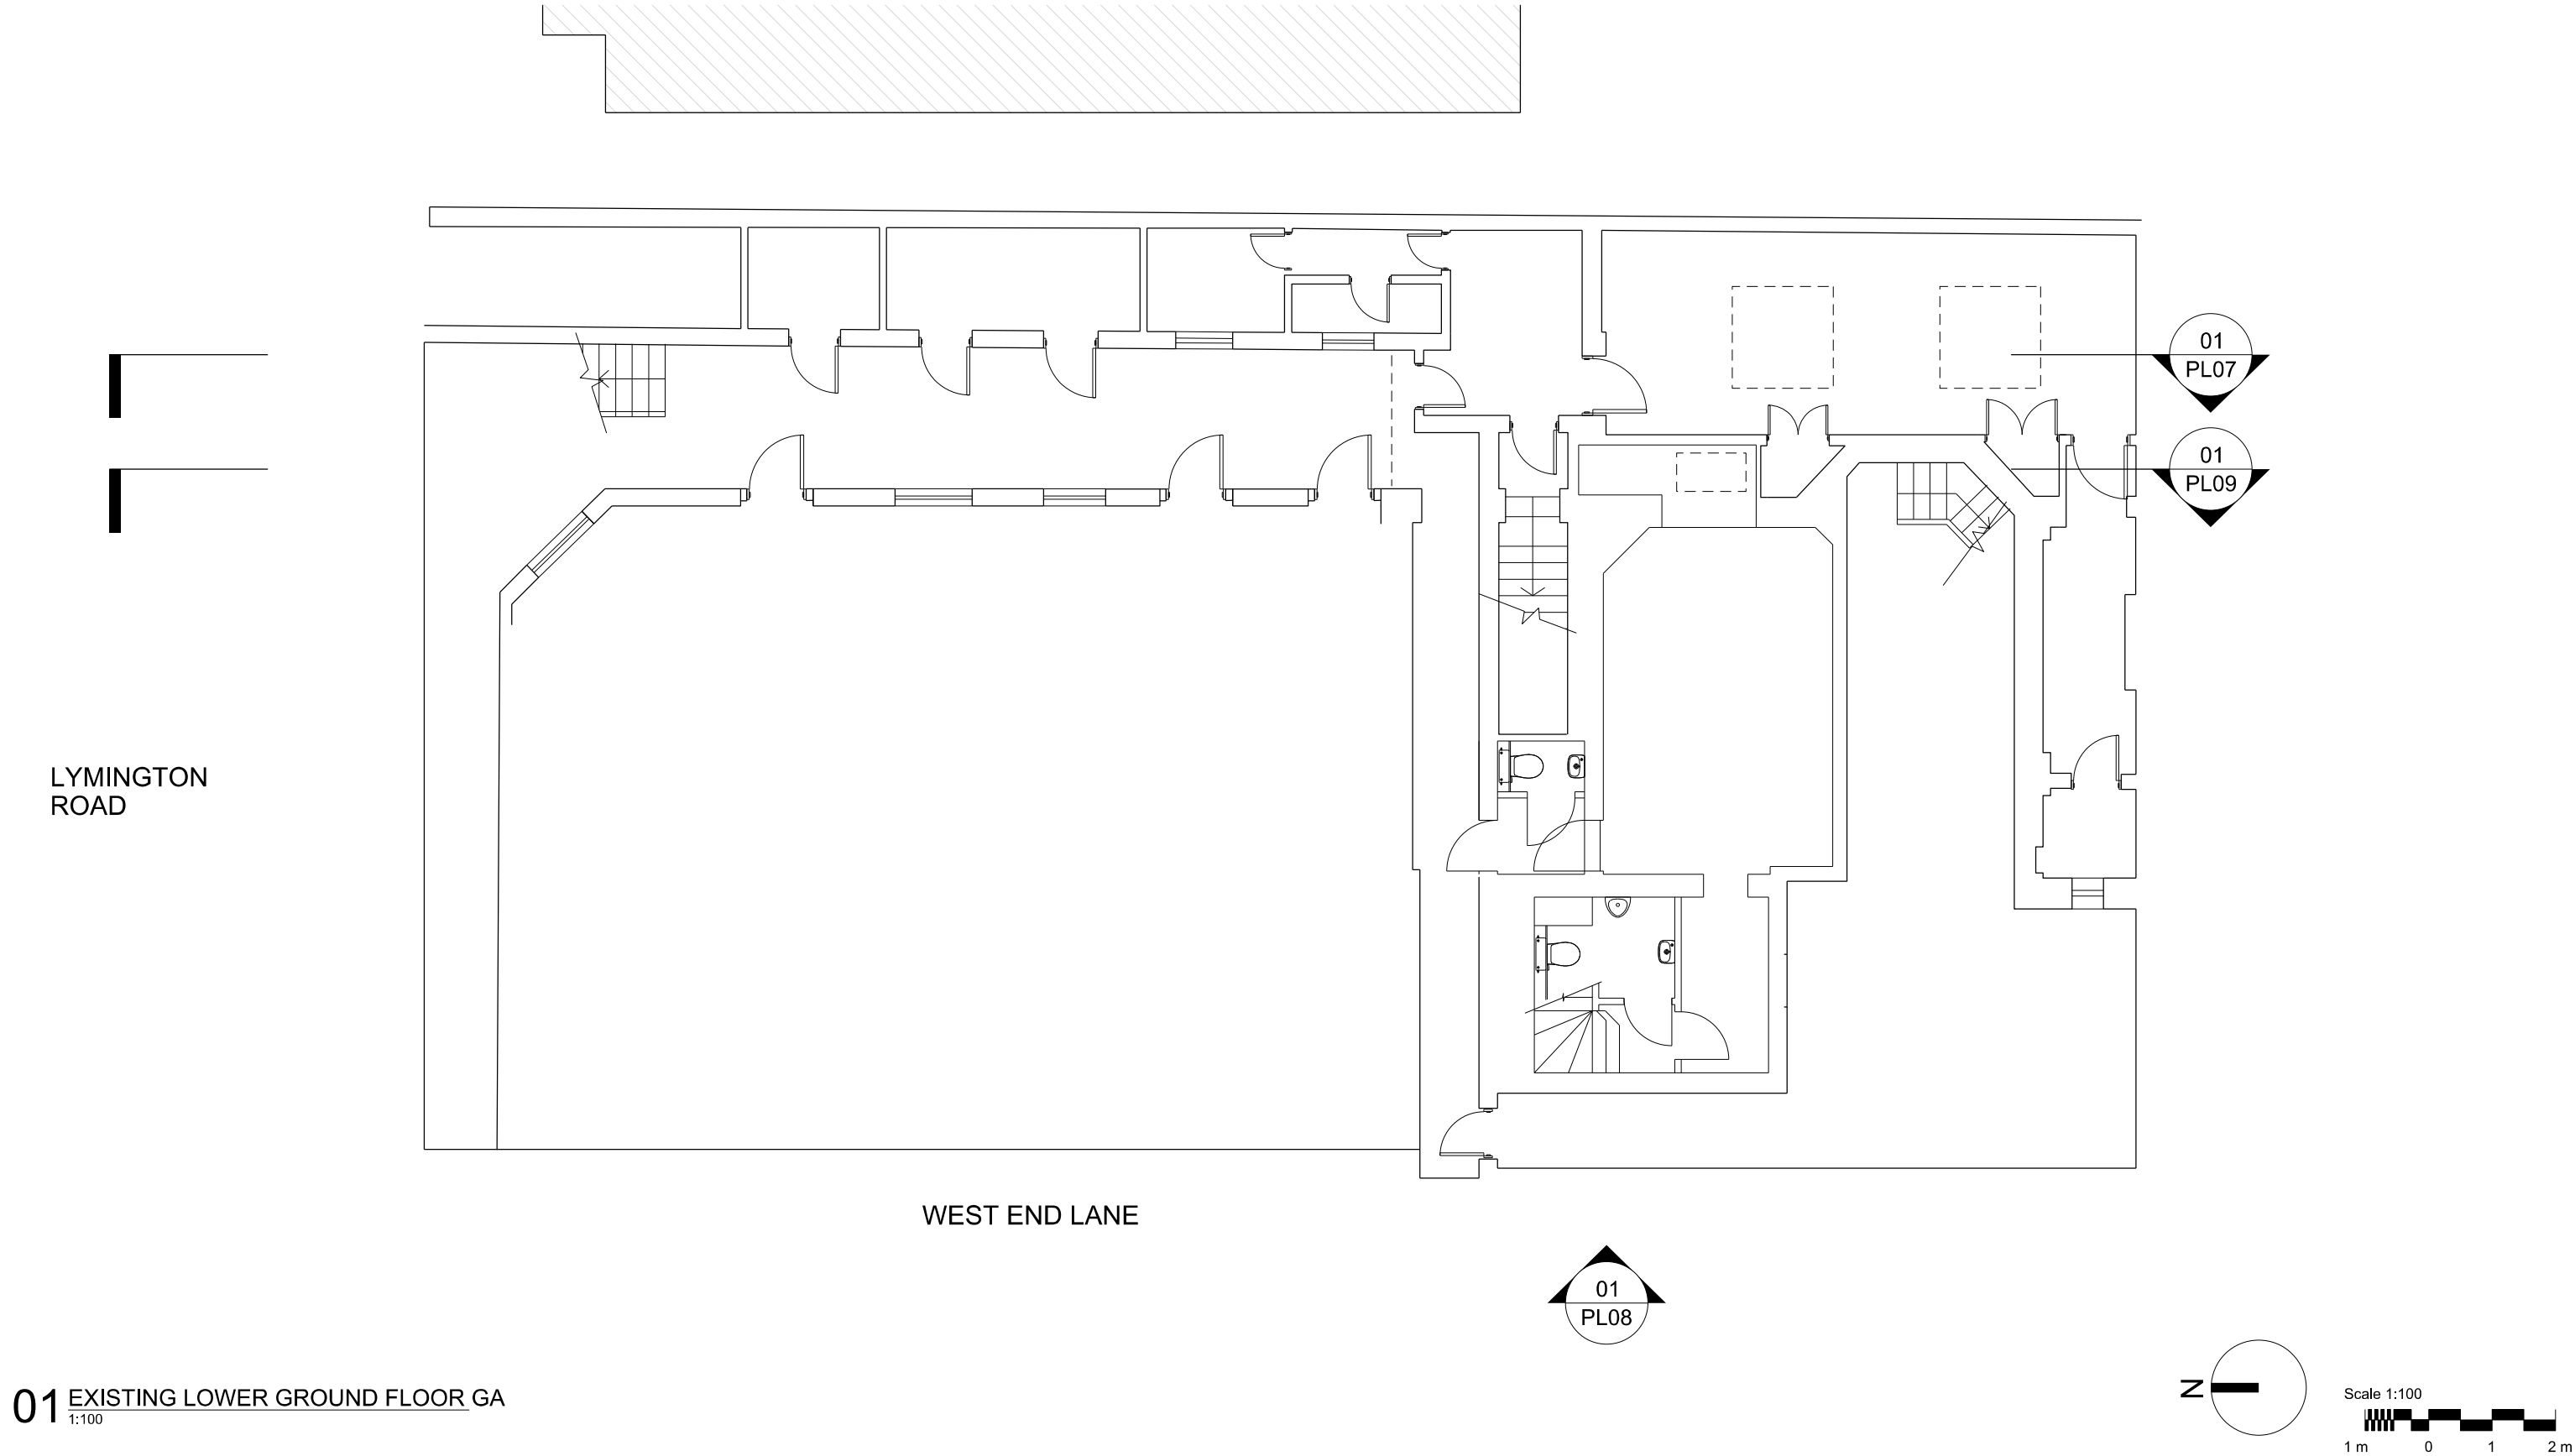

01 EXISTING LOWER GROUND FLOOR GA
1:100

Client LOLAS CUPCAKES	 63 Redchurch Street London E2 7DJ +44 (0)2081441861	General Notes 1 - Do not scale drawings. Dimensions govern. 2 - All dimensions are in millimetres unless noted otherwise. 3 - All dimensions shall be verified on site before proceeding with the work. Contractor is responsible to verify on site all dimension and potential discrepancies. 4 - SPIN architecture shall be notified in writing of any discrepancies. 5 - Any areas and dimensions indicated on this sheet are approximate and indicative only.								Scale @ A3 1:100	Number 3021_PL02		EXISTING LOWER GROUND FLOOR CONTEXT
										Date 11/04/17	Project 168 WEST-END LANE	Rev. 00	
			00	11/04/17	PLANNING	ICB							
			Rev.	Date	Reason For Issue	Chk	Rev.	Date	Reason For Issue	Chk			