




LYMINGTON ROAD

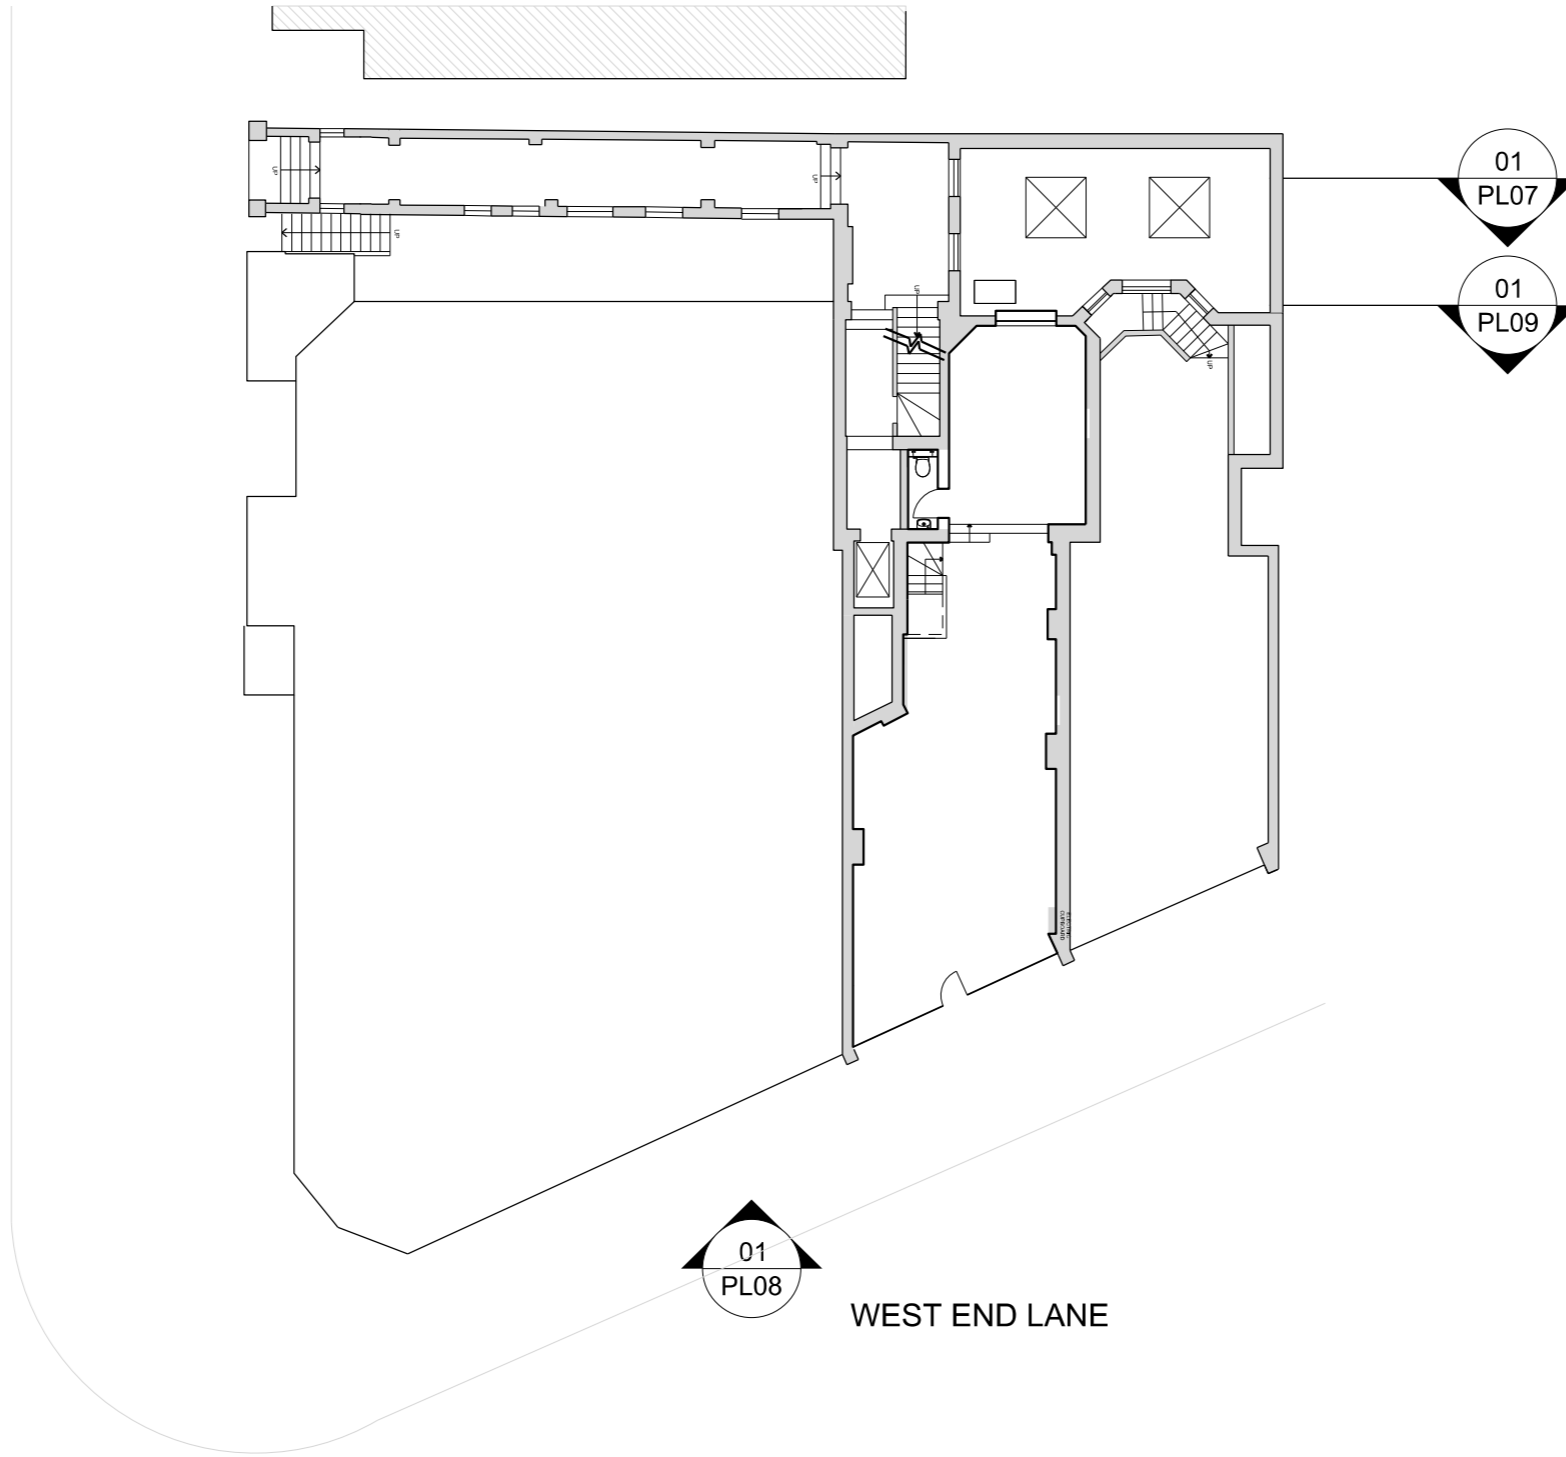

WEST END LANE

01 EXISTING GROUND FLOOR GA
1:200

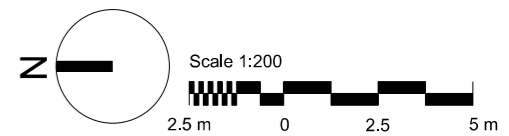

Client LOLAS CUPCAKES	 63 Redchurch Street London E2 7DJ +44 (0)2081441861	General Notes 1 - Do not scale drawings. Dimensions govern. 2 - All dimensions are in millimetres unless noted otherwise. 3 - All dimensions shall be verified on site before proceeding with the work. Contractor is responsible to verify on site all dimension and potential discrepancies. 4 - SPIN architecture shall be notified in writing of any discrepancies. 5 - Any areas and dimensions indicated on this sheet are approximate and indicative only.							Scale @ A3 1:200	Number 3021_PL03	EXISTING GROUND FLOOR CONTEXT
										Date 11/04/17	
			00	11/04/17	PLANNING	ICB					
			Rev.	Date	Reason For Issue	Chk	Rev.	Date	Reason For Issue	Chk	