


LYMINGTON ROAD

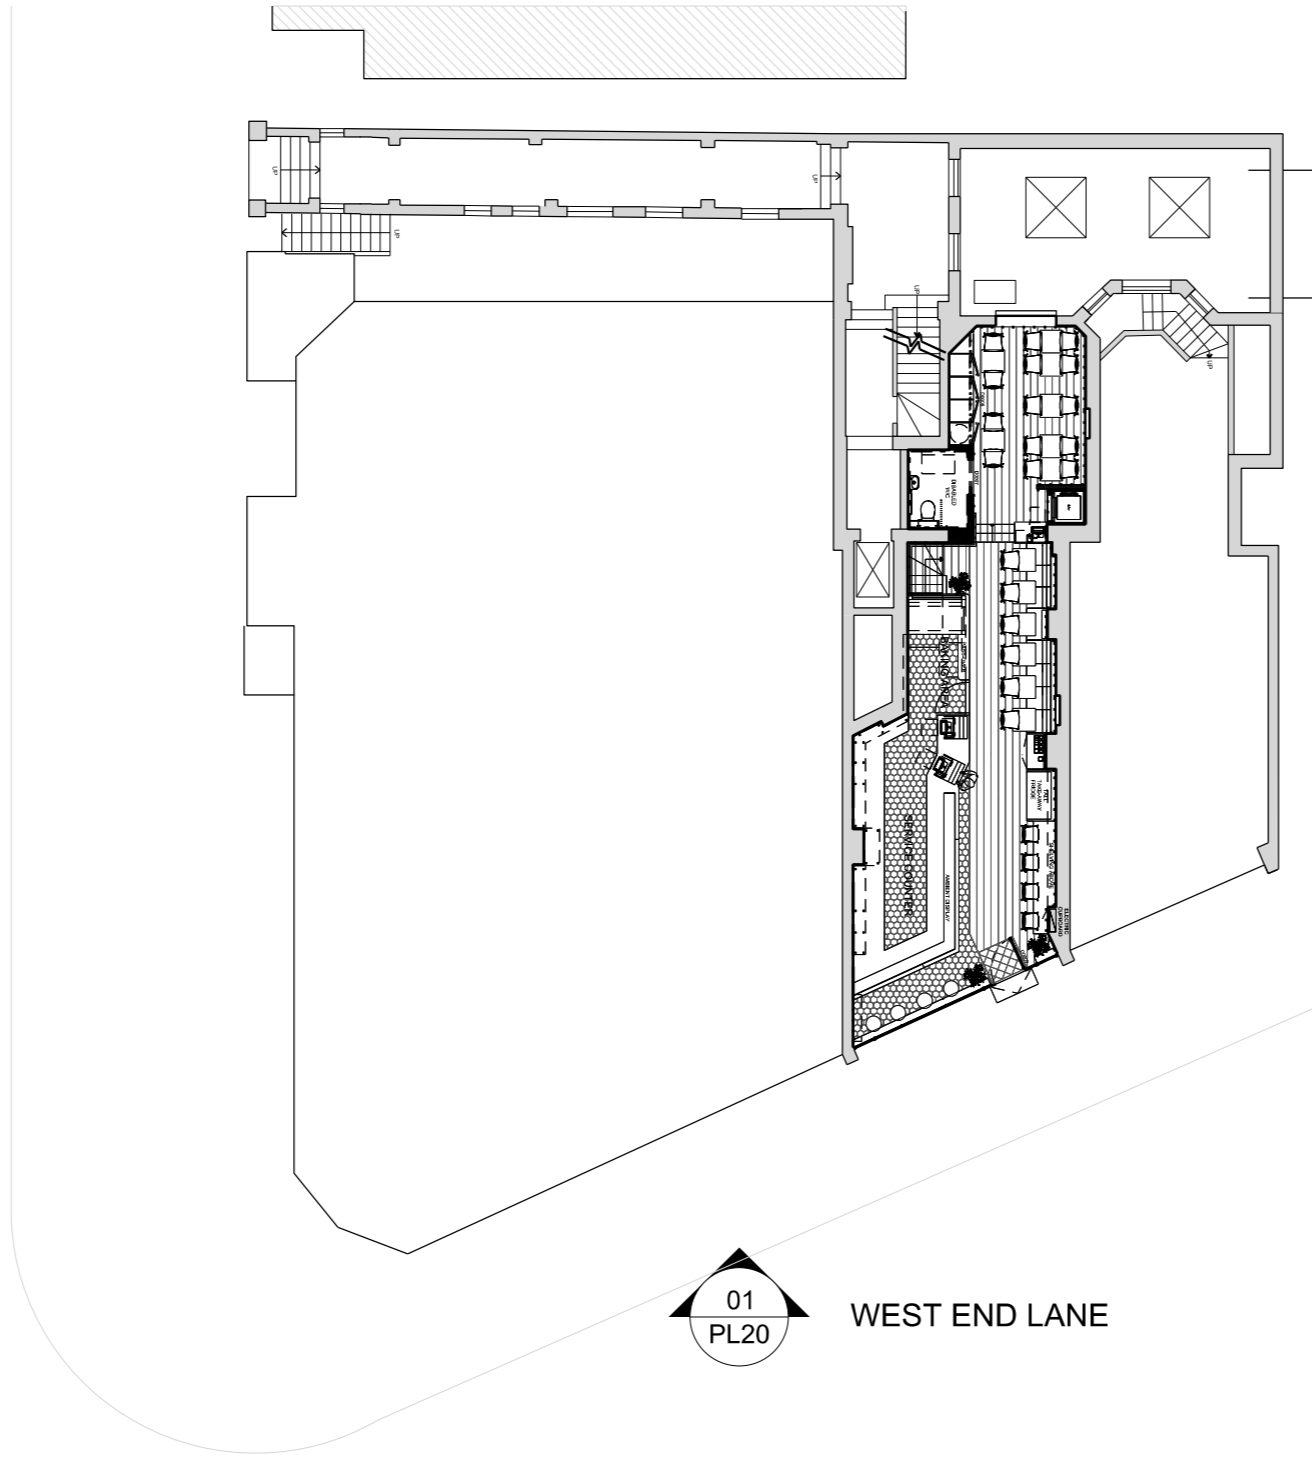


01  
PL20


WEST END LANE

01  
PL19

01  
PL21

**01** PROPOSED GROUND FLOOR GA  
1:200

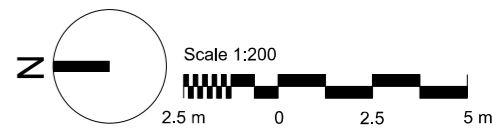

Client <b>LOLAS CUPCAKES</b>	 63 Redchurch Street London E2 7DJ +44 (0)2081441861	<b>General Notes</b> 1 - Do not scale drawings. Dimensions govern. 2 - All dimensions are in millimetres unless noted otherwise. 3 - All dimensions shall be verified on site before proceeding with the work. Contractor is responsible to verify on site all dimension and potential discrepancies. 4 - SPIN architecture shall be notified in writing of any discrepancies. 5 - Any areas and dimensions indicated on this sheet are approximate and indicative only.							Scale @ A3 1:200	Number <b>3021_PL15</b>	<b>PROPOSED GROUND FLOOR CONTEXT</b>
			00	11/04/17	PLANNING	ICB				Date 11/04/17	
			Rev.	Date	Reason For Issue	Chk	Rev.	Date	Reason For Issue	Chk	