


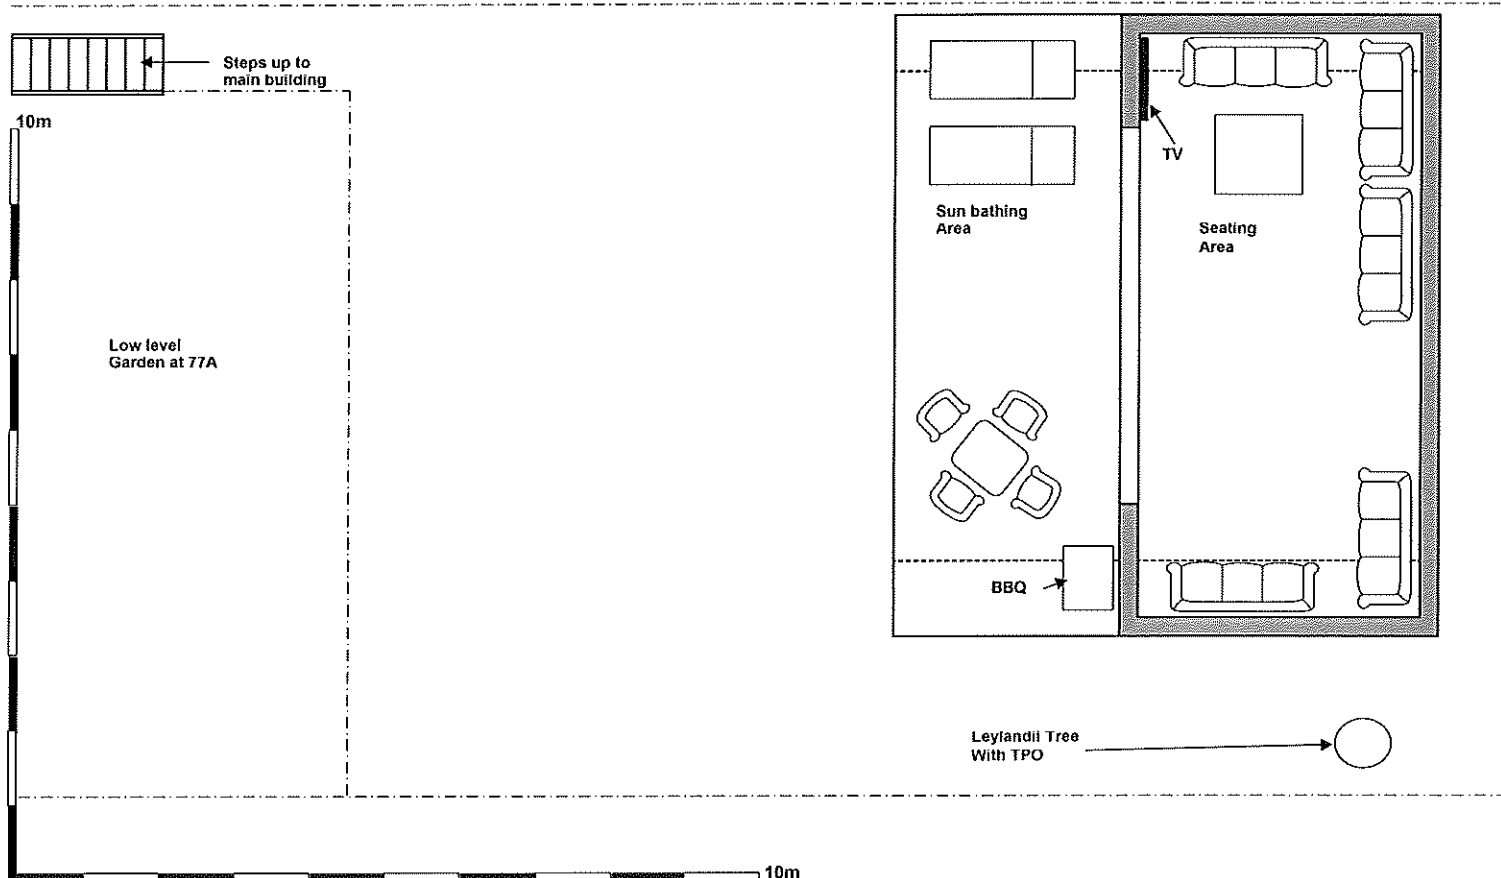

CONSTRUCTION NOTES

- 1) See Drq. No. 01

Rev	Date	Description
B		Issued for B.R.
A		Issued for Planning

OLIVERS

Building Consultants
& Chartered
Structural Engineers

Client: Alex Silver

Project Summer House
77B Belsize Park Gardens
London, NW3 4JP

Dra. Title Proposed
Ground Floor
Plan

Drn			
Date	March '17	Scale	1:100@A4
Drg.No.	BPG/77/ 02	Rev.	A