

**PLEASE NOTE:**


- ALL DIMENSIONS TO BE CHECKED ON SITE BEFORE FABRICATION. DO NOT SCALE THIS DRAWING BUT USE ONLY FIGURED DIMENSIONS. ANY ERRORS OR OMISSIONS ARE TO BE REPORTED TO THE ARCHITECT IMMEDIATELY.
- THIS DRAWING IS TO BE READ IN CONJUNCTION WITH ALL THE RELEVANT CONSULTANTS' AND/OR SPECIALISTS' DRAWINGS, DOCUMENTS AND ANY DISCREPANCIES OR VARIATIONS ARE TO BE NOTIFIED TO THE ARCHITECT BEFORE WORK COMMENCES.
- ALL DRAWINGS AND DESIGNS ARE COVERED BY DESIGN RIGHT (INTELLECTUAL PROPERTY) AND MAY NOT BE DISTRIBUTED, COPIED OR ISSUED WITHOUT WRITTEN PERMISSION OF LUCIA PLUCKER ARCHITECTURE.
- ALL DESIGN CONCEPTS ARE THE SOLE PROPERTY OF LUCIA PLUCKER ARCHITECTURE AND NO ADAPTATIONS, REPRODUCTIONS OR COPIES MAY BE MADE WITHOUT WRITTEN PERMISSION OF LUCIA PLUCKER ARCHITECTURE.

**ADDITIONAL NOTES:**

**REVISIONS:**

NO	DATE	DESCRIPTION	BY
00	29.03.2017	FOR INFORMATION	LP
01	28.04.2017	FOR PLANNING	LP

Client	PRIVATE CLIENT		
Project	6 Lyme Terrace, London NW1 0SN		
Title	Existing Section A Existing Section B		
Scale	Dwg. No.	Rev.	
1 / 100			
Date	EX-03		01
10/03/17	Project Number		
Drawn	LP		
Checked	LP		

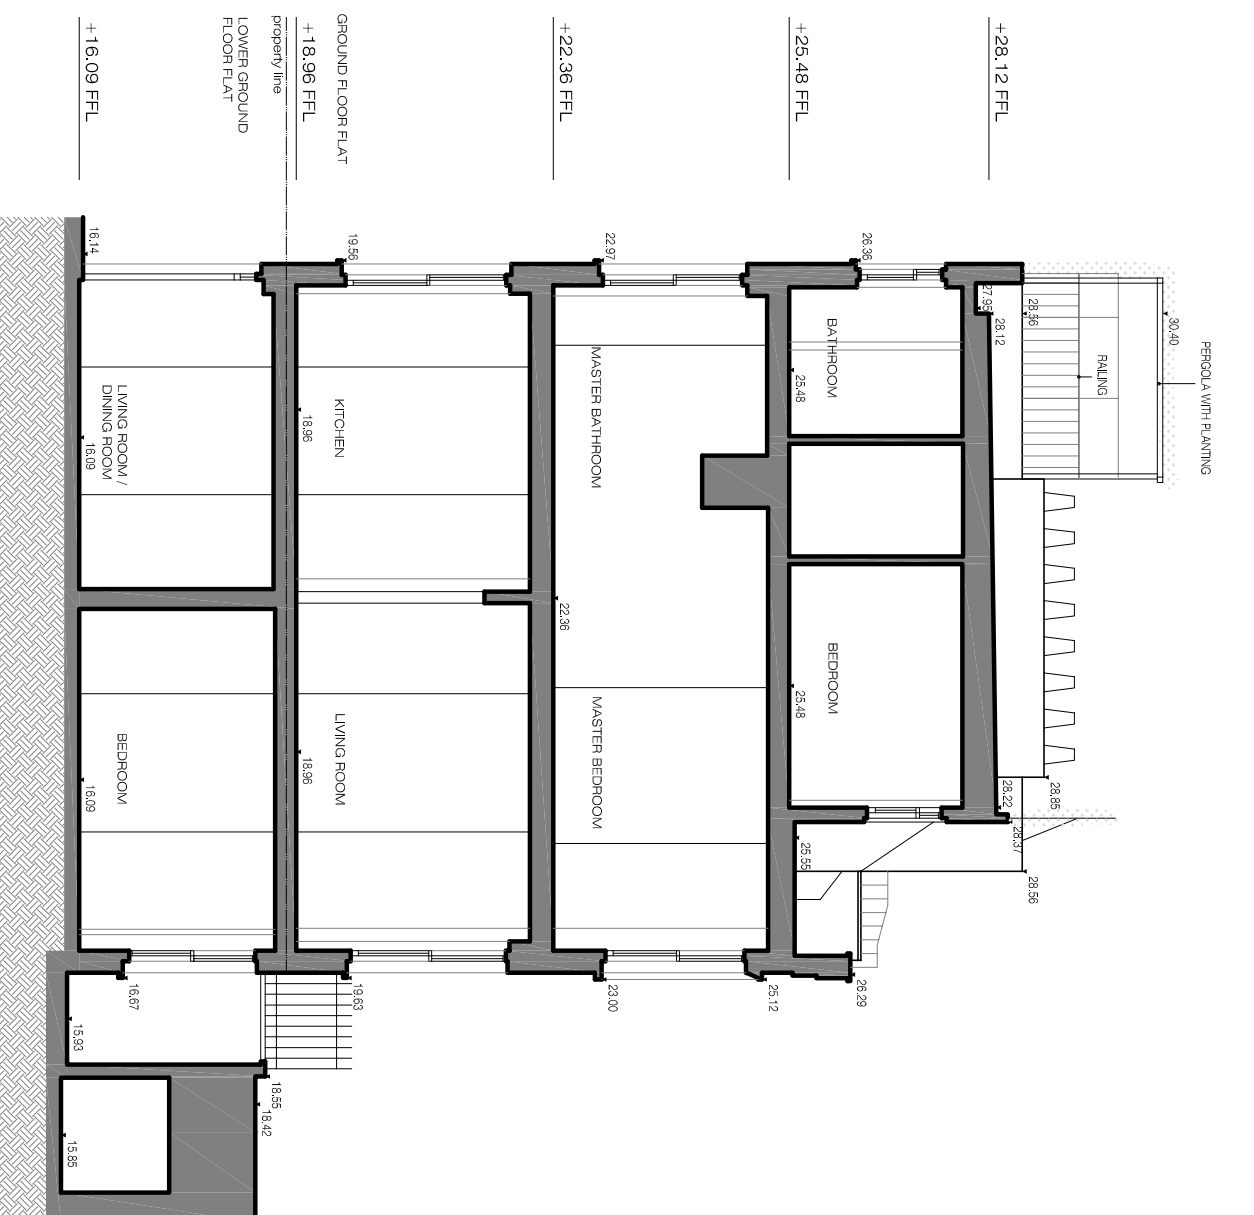

Existing Section A

SCALE 1:100 @ A3

Datum: 10.00m.



Existing Section B

SCALE 1:100 @ A3



Scale 1:100 @ A3