


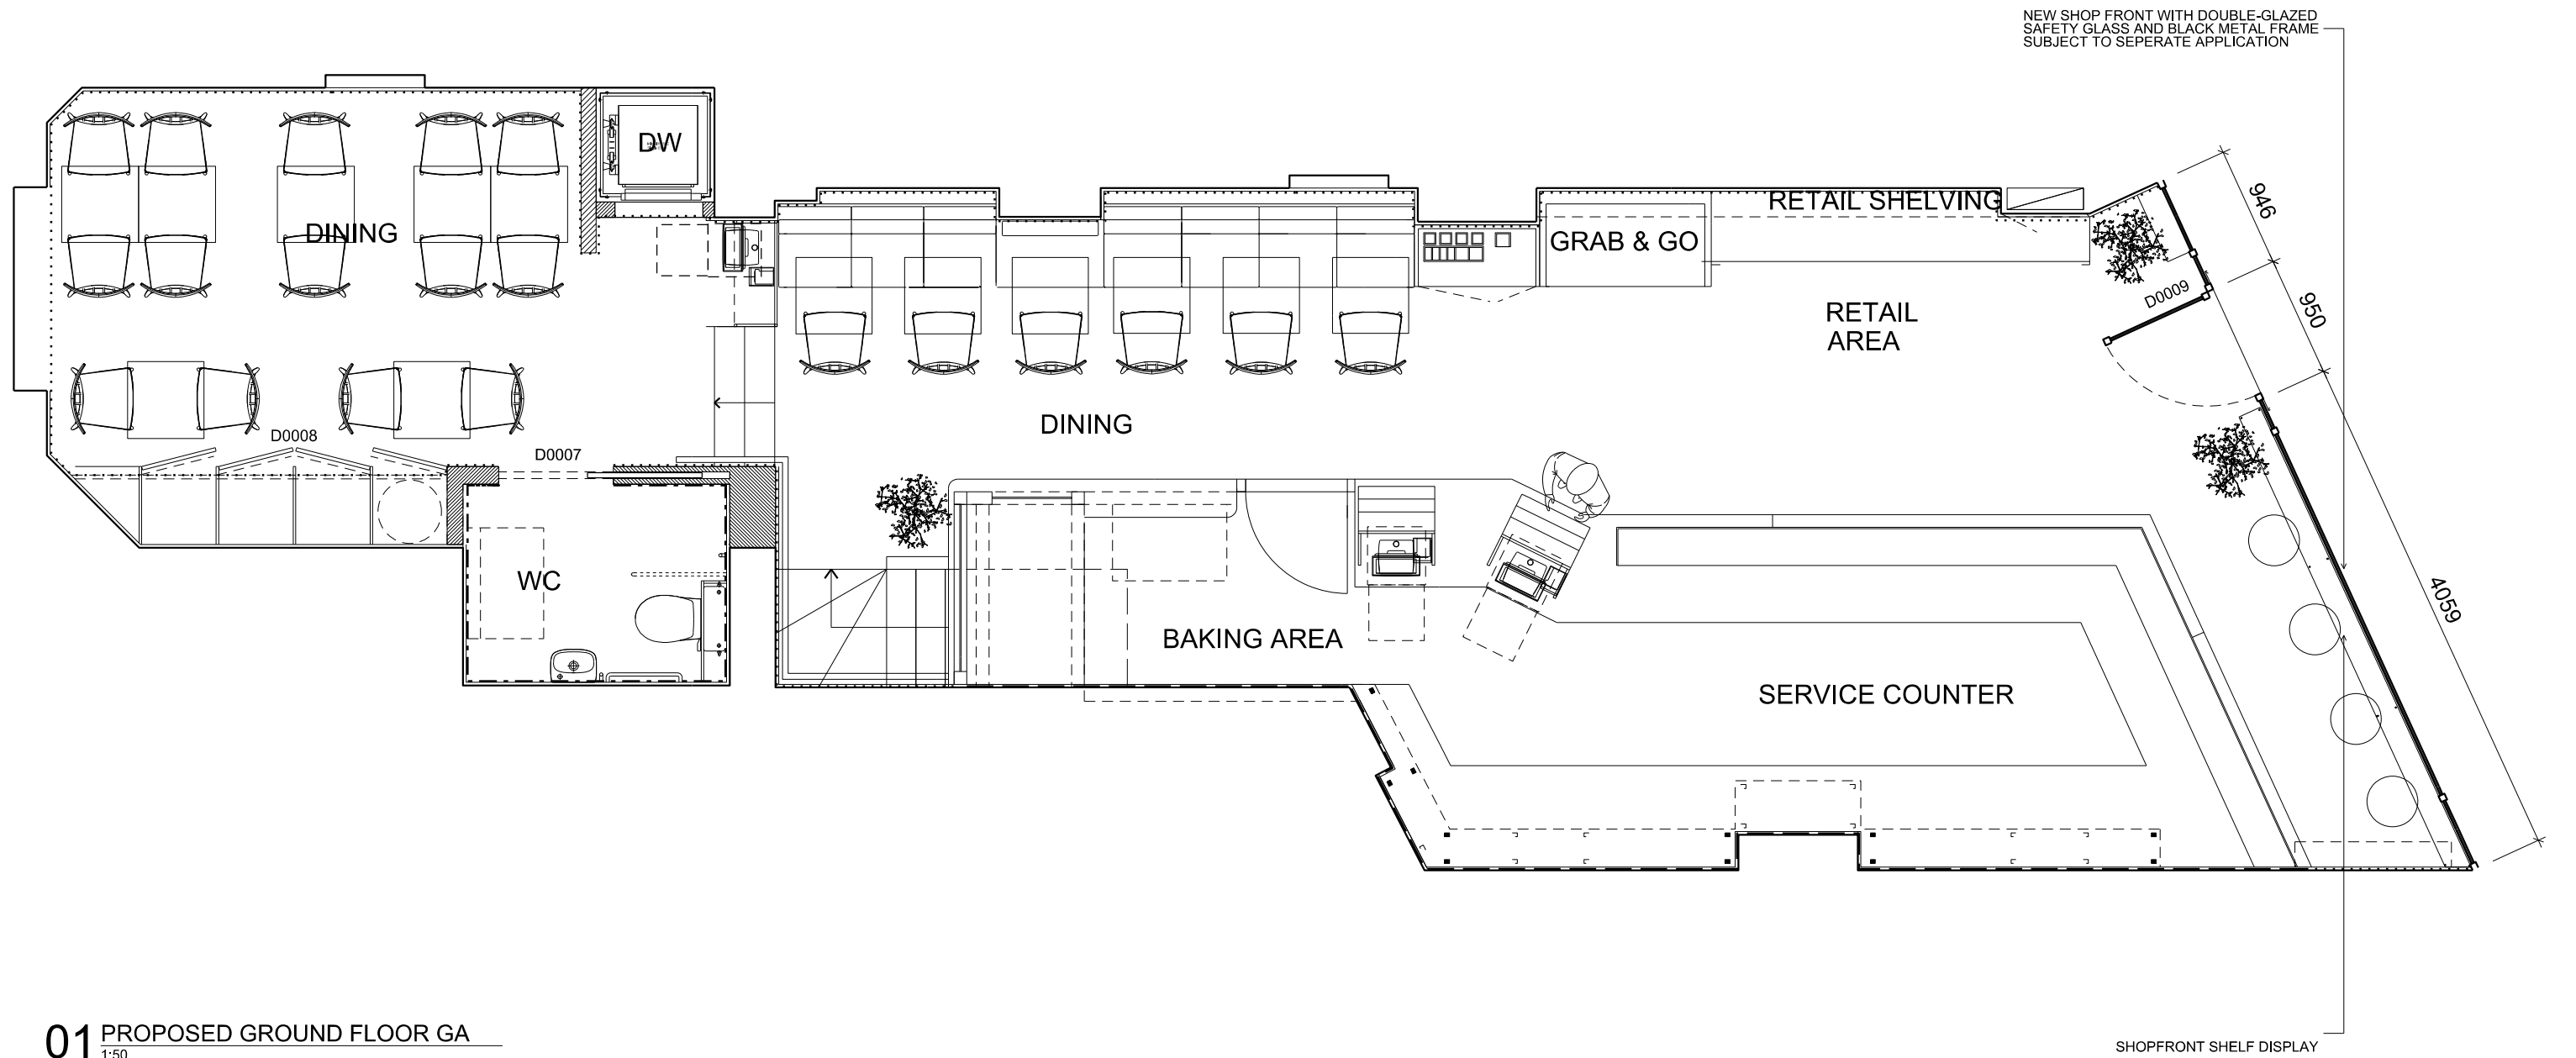


01 PROPOSED GROUND FLOOR GA
1:50


Client LOLAS CUPCAKES	 63 Redchurch Street London E2 7DJ +44 (0)2081441861	General Notes 1 - Do not scale drawings. Dimensions govern. 2 - All dimensions are in millimetres unless noted otherwise. 3 - All dimensions shall be verified on site before proceeding with the work. Contractor is responsible to verify on site all dimension and potential discrepancies. 4 - SPIN architecture shall be notified in writing of any discrepancies. 5 - Any areas and dimensions indicated on this sheet are approximate and indicative only.								Scale @ A3	Number 3021_PL18		PROPOSED GROUND FLOOR LAYOUT	
											1:50			
			01	11/04/17	PLANNING	ICB					Date	Project		Rev.
			00	26/01/17	PLANNING	ICB					26/01/17	LOLAS WEST-END		01
			Rev.	Date	Reason For	Issue	Chk	Rev.	Date	Reason For	Issue	Chk		




01 PROPOSED FRONT ELEVATION
1:100

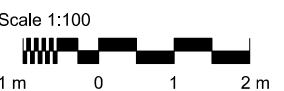


Client LOLAS CUPCAKES	SPIN architecture 63 Redchurch Street London E2 7DJ +44 (0)2081441861	General Notes 1 - Do not scale drawings. Dimensions govern. 2 - All dimensions are in millimetres unless noted otherwise. 3 - All dimensions shall be verified on site before proceeding with the work. Contractor is responsible to verify on site all dimension and potential discrepancies. 4 - SPIN architecture shall be notified in writing of any discrepancies. 5 - Any areas and dimensions indicated on this sheet are approximate and indicative only.								Scale @ A3 1:100	Number 3021_PL20	PROPOSED FULL FRONT ELEVATION	
			01	11/04/17	PLANNING	ICB					Date 26/01/17	Project 168 WEST-END LANE	Rev. 01
			00	26/01/17	PLANNING	ICB							
			Rev.	Date	Reason For	Issue	Chk	Rev.	Date	Reason For	Issue	Chk	

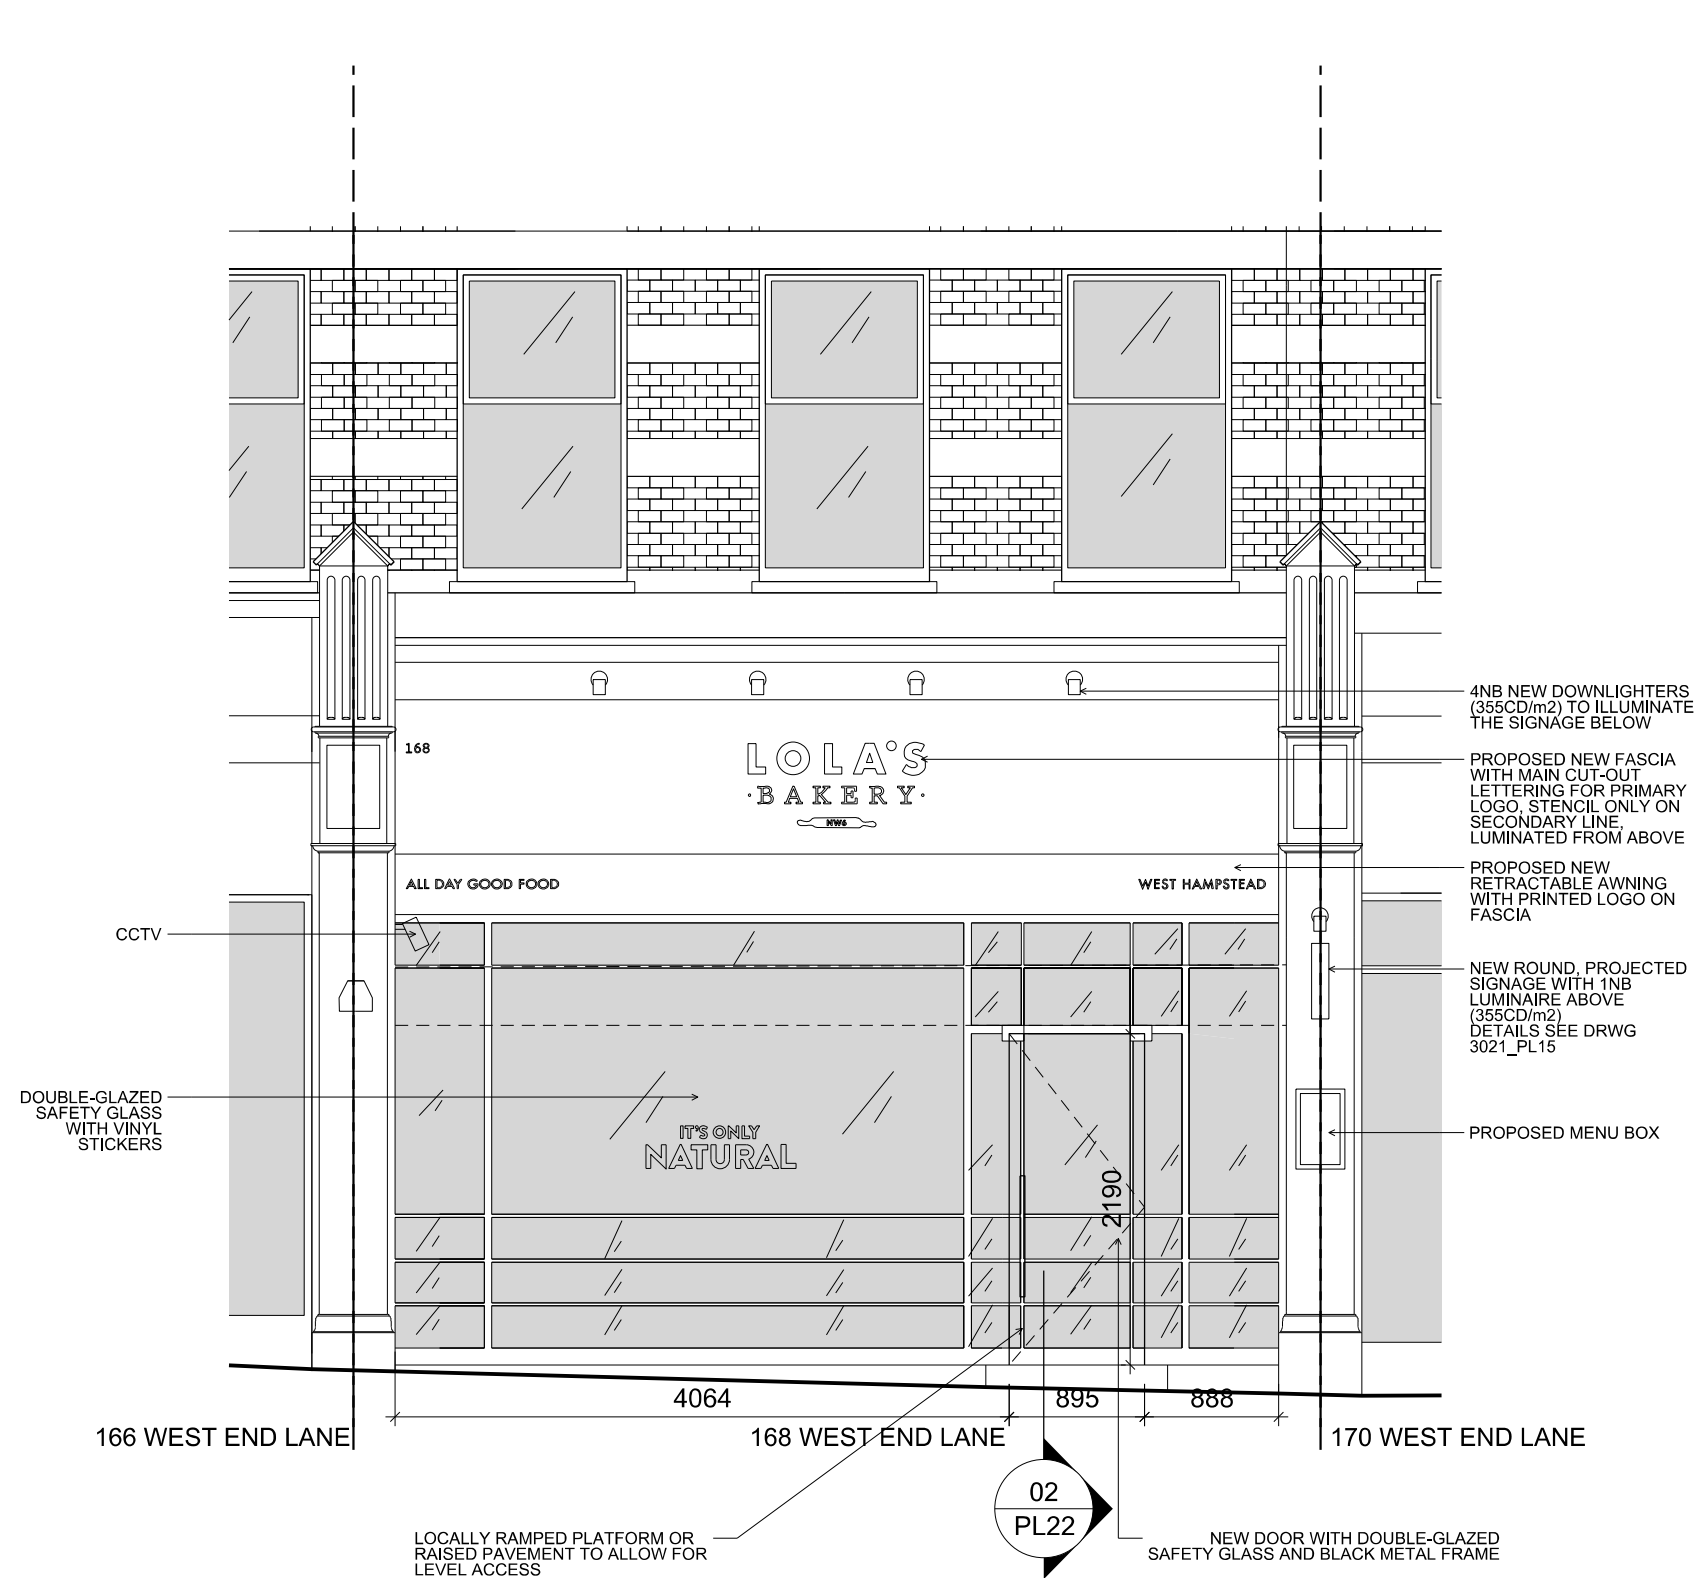


01 PROPOSED FRONT ELEVATION
1:50

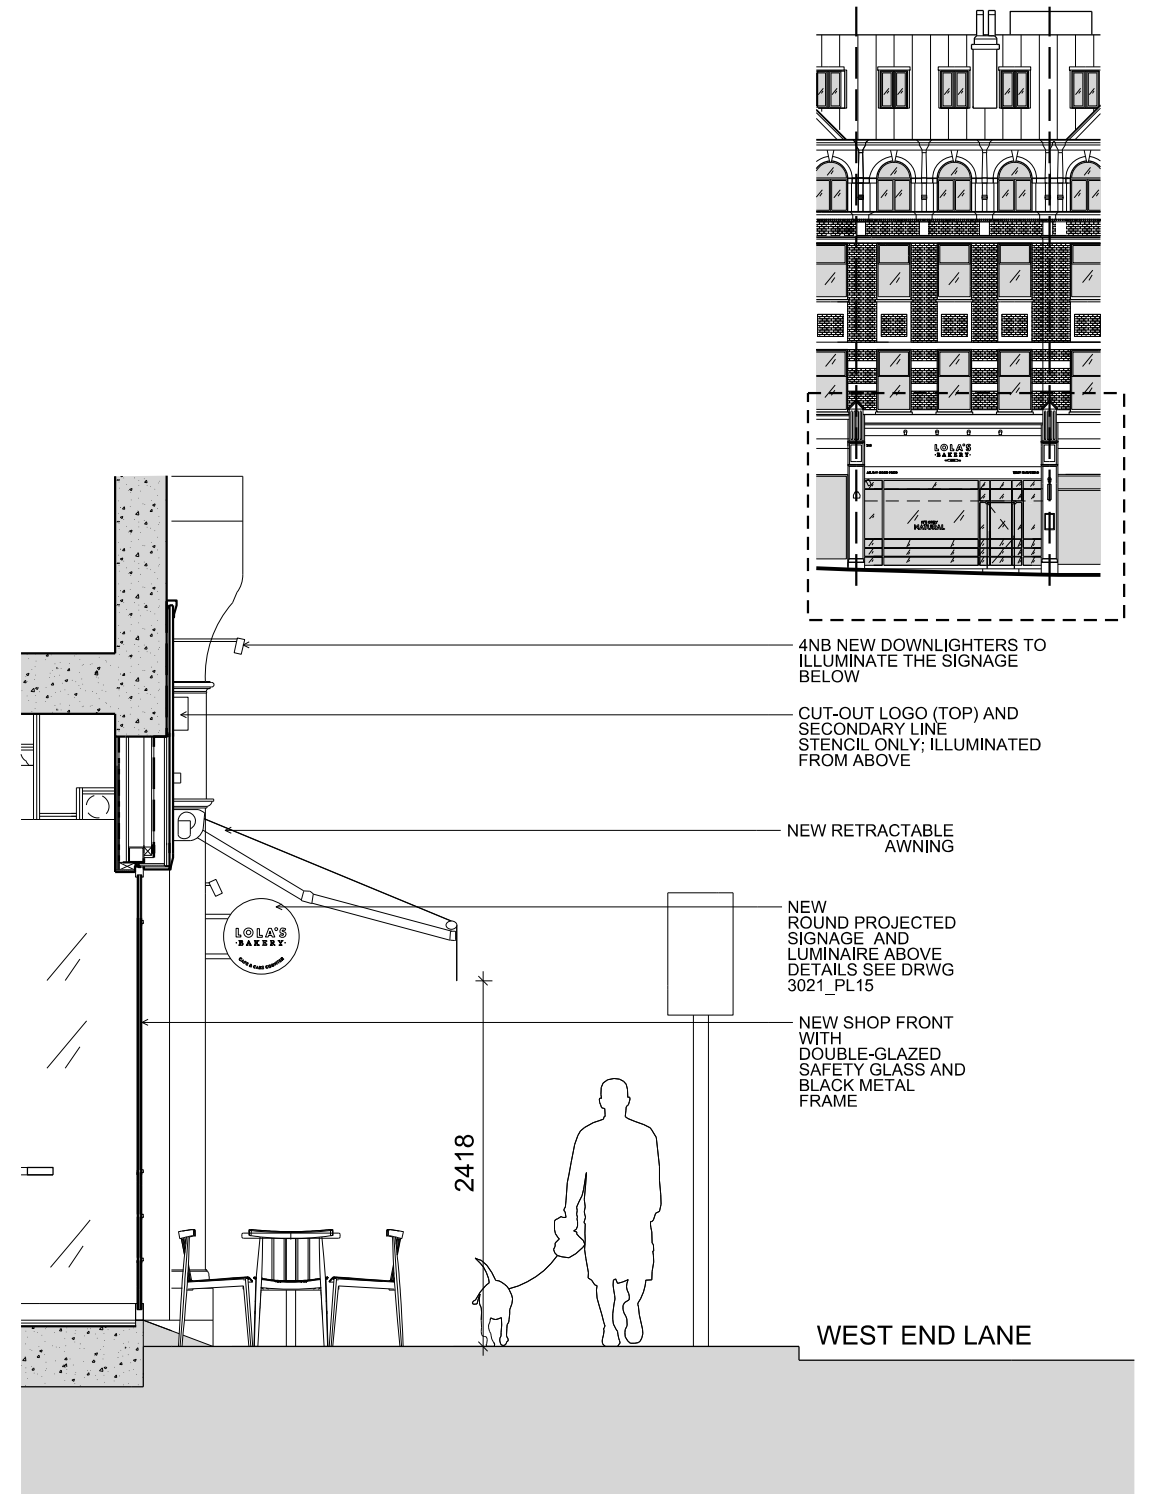


02 PROPOSED FRONT SECTION
1:50

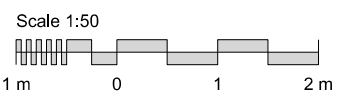


Client	SPIN architecture 63 Redchurch Street London E2 7DJ +44 (0)2081441861	General Notes 1 - Do not scale drawings. Dimensions govern. 2 - All dimensions are in millimetres unless noted otherwise. 3 - All dimensions shall be verified on site before proceeding with the work. Contractor is responsible to verify on site all dimension and potential discrepancies. 4 - SPIN architecture shall be notified in writing of any discrepancies. 5 - Any areas and dimensions indicated on this sheet are approximate and indicative only.	04	09/05/17	PLANNING	ICB						Scale @ A3	Number 3021_PL22	PROPOSED FRONT ELEVATION	
			03	11/04/17	PLANNING	ICB						1:50			
LOLAS CUPCAKES			02	08/03/17	PLANNING	ICB						Date	Project	Rev.	
			01	17/02/17	PLANNING	ICB						26/01/17	LOLAS WEST-END	04	
			00	26/01/17	PLANNING	ICB									
			Rev.	Date	Reason For Issue	Chk	Rev.	Date	Reason For Issue	Chk					

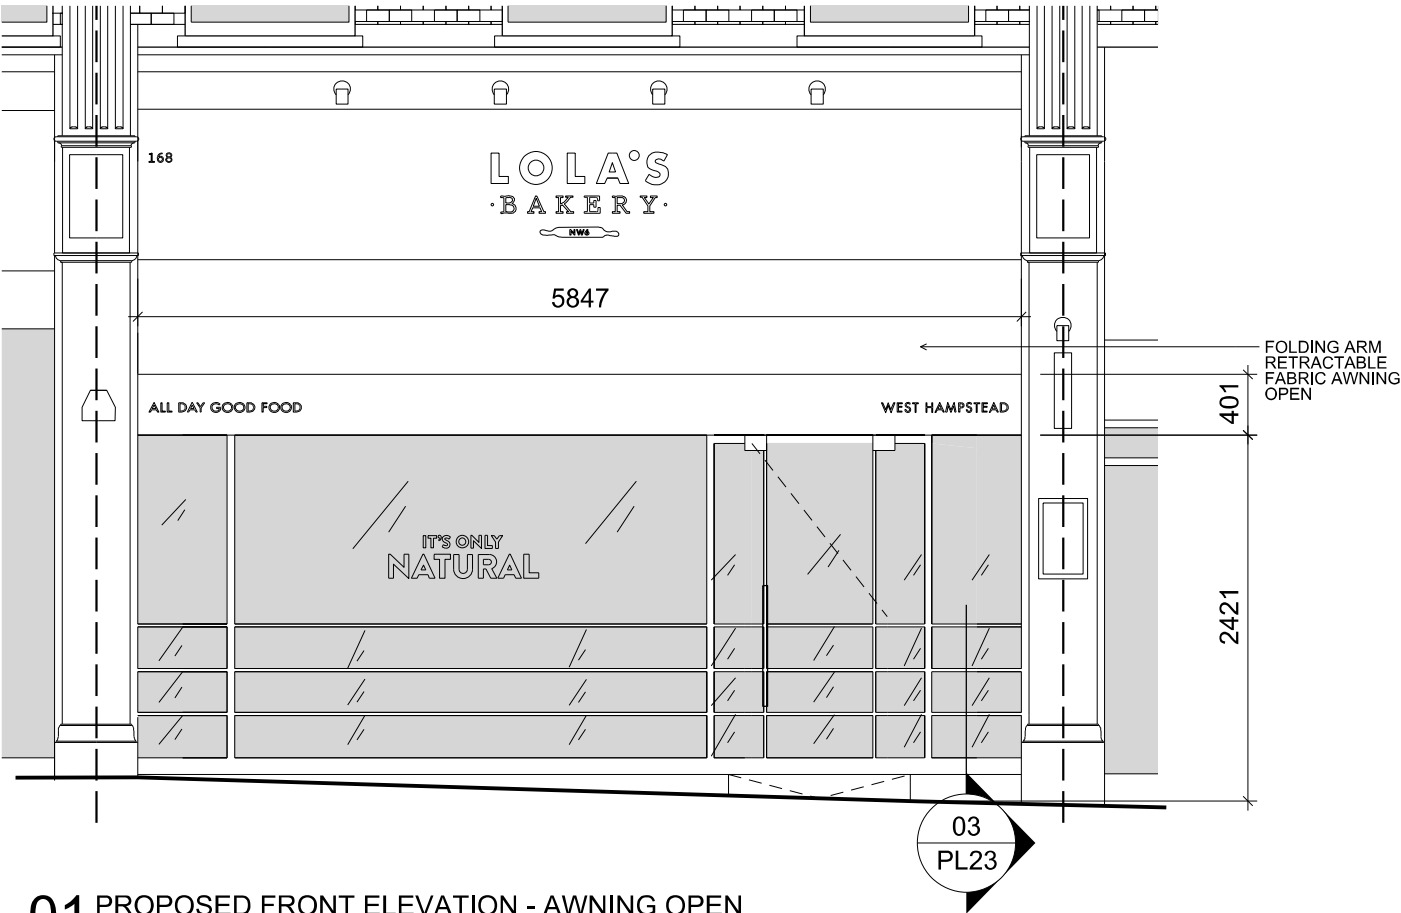


01 PROPOSED FRONT ELEVATION - AWNING OPEN
1:50

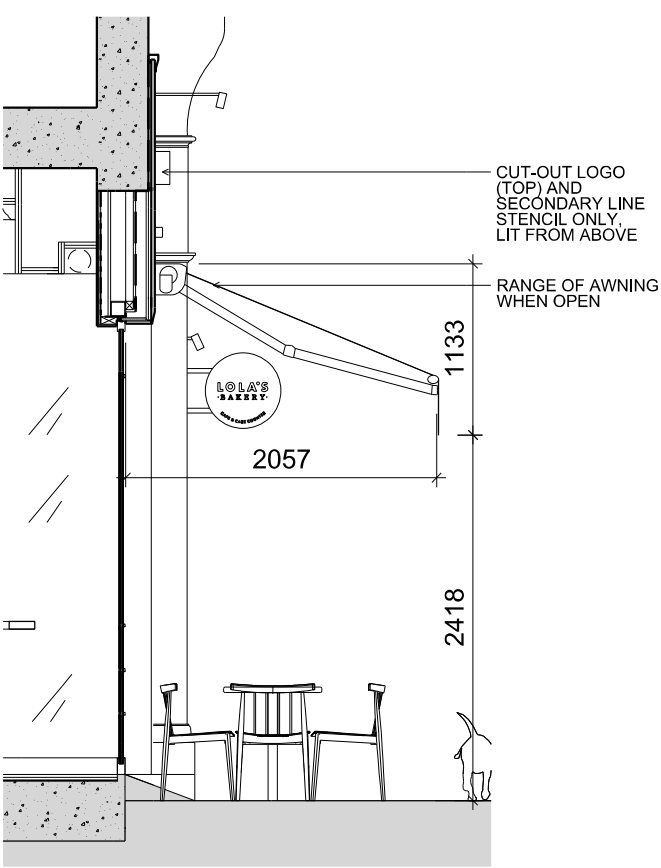


03 PROPOSED FRONT SECTION - AWNING OPEN
1:50

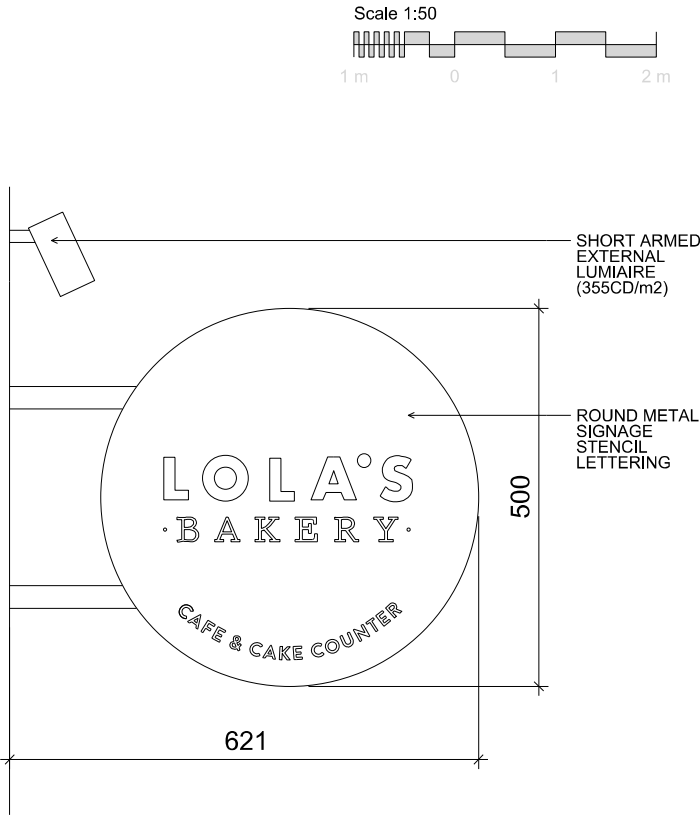


05 ILLUMINATED SIGNAGE SIDE
1:10

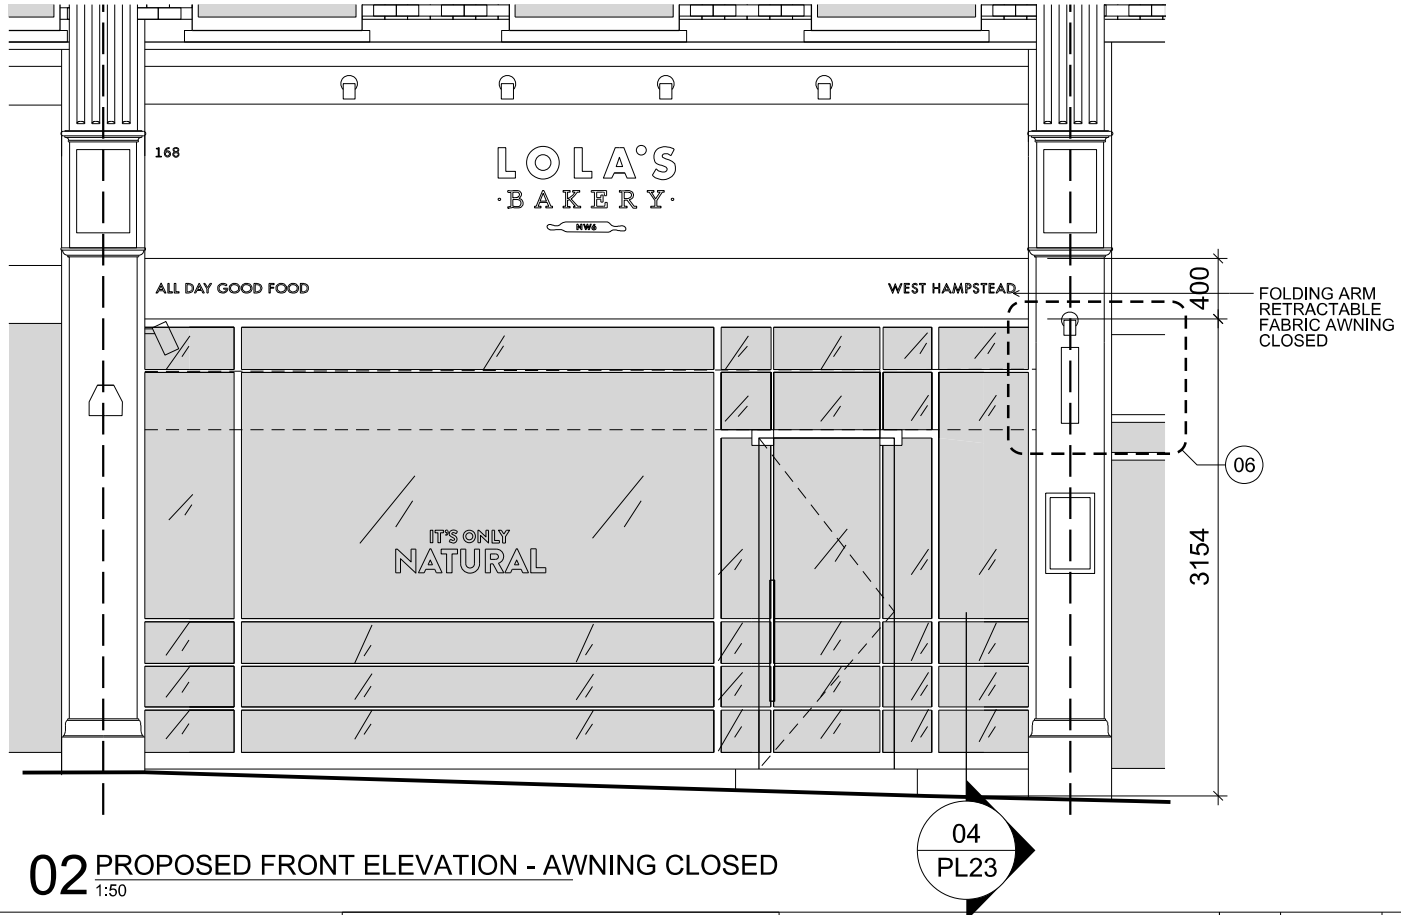

02 PROPOSED FRONT ELEVATION - AWNING CLOSED
1:50

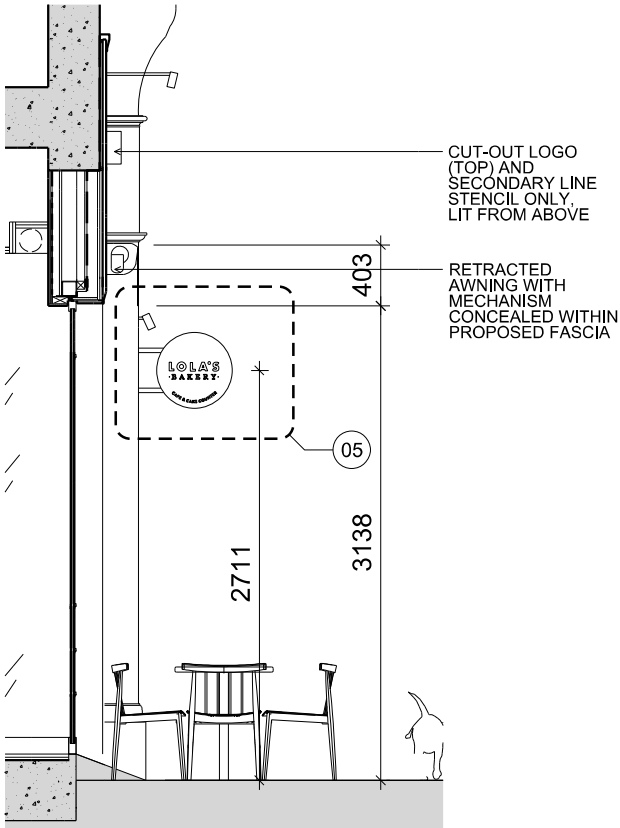

04 PROPOSED FRONT SECTION - AWNING CLOSED
1:50

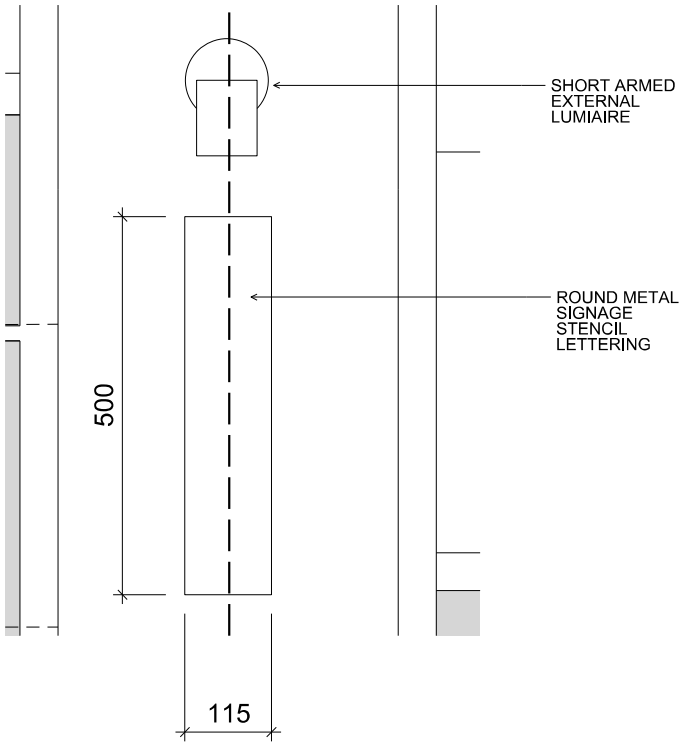

06 ILLUMINATED SIGNAGE FRONT
1:10

Client LOLAS CUPCAKES	 63 Redchurch Street London E2 7DJ +44 (0)2081441861	General Notes 1 - Do not scale drawings. Dimensions govern. 2 - All dimensions are in millimetres unless noted otherwise. 3 - All dimensions shall be verified on site before proceeding with the work. Contractor is responsible to verify on site all dimension and potential discrepancies. 4 - SPIN architecture shall be notified in writing of any discrepancies. 5 - Any areas and dimensions indicated on this sheet are approximate and indicative only.							Scale @ A3 1:50	Number 3021_PL23	PROPOSED FRONT ELEVATION AWNING & SIGNAGE DETAILS	
			02	09/05/17	PLANNING	ICB			Date		Project LOLAS WEST-END	Rev. 02
			01	11/04/17	PLANNING	ICB			08/03/17			
			00	08/03/17	PLANNING	ICB						
			Rev.	Date	Reason For	Issue	Chk	Rev.	Date	Reason For	Issue	Chk