



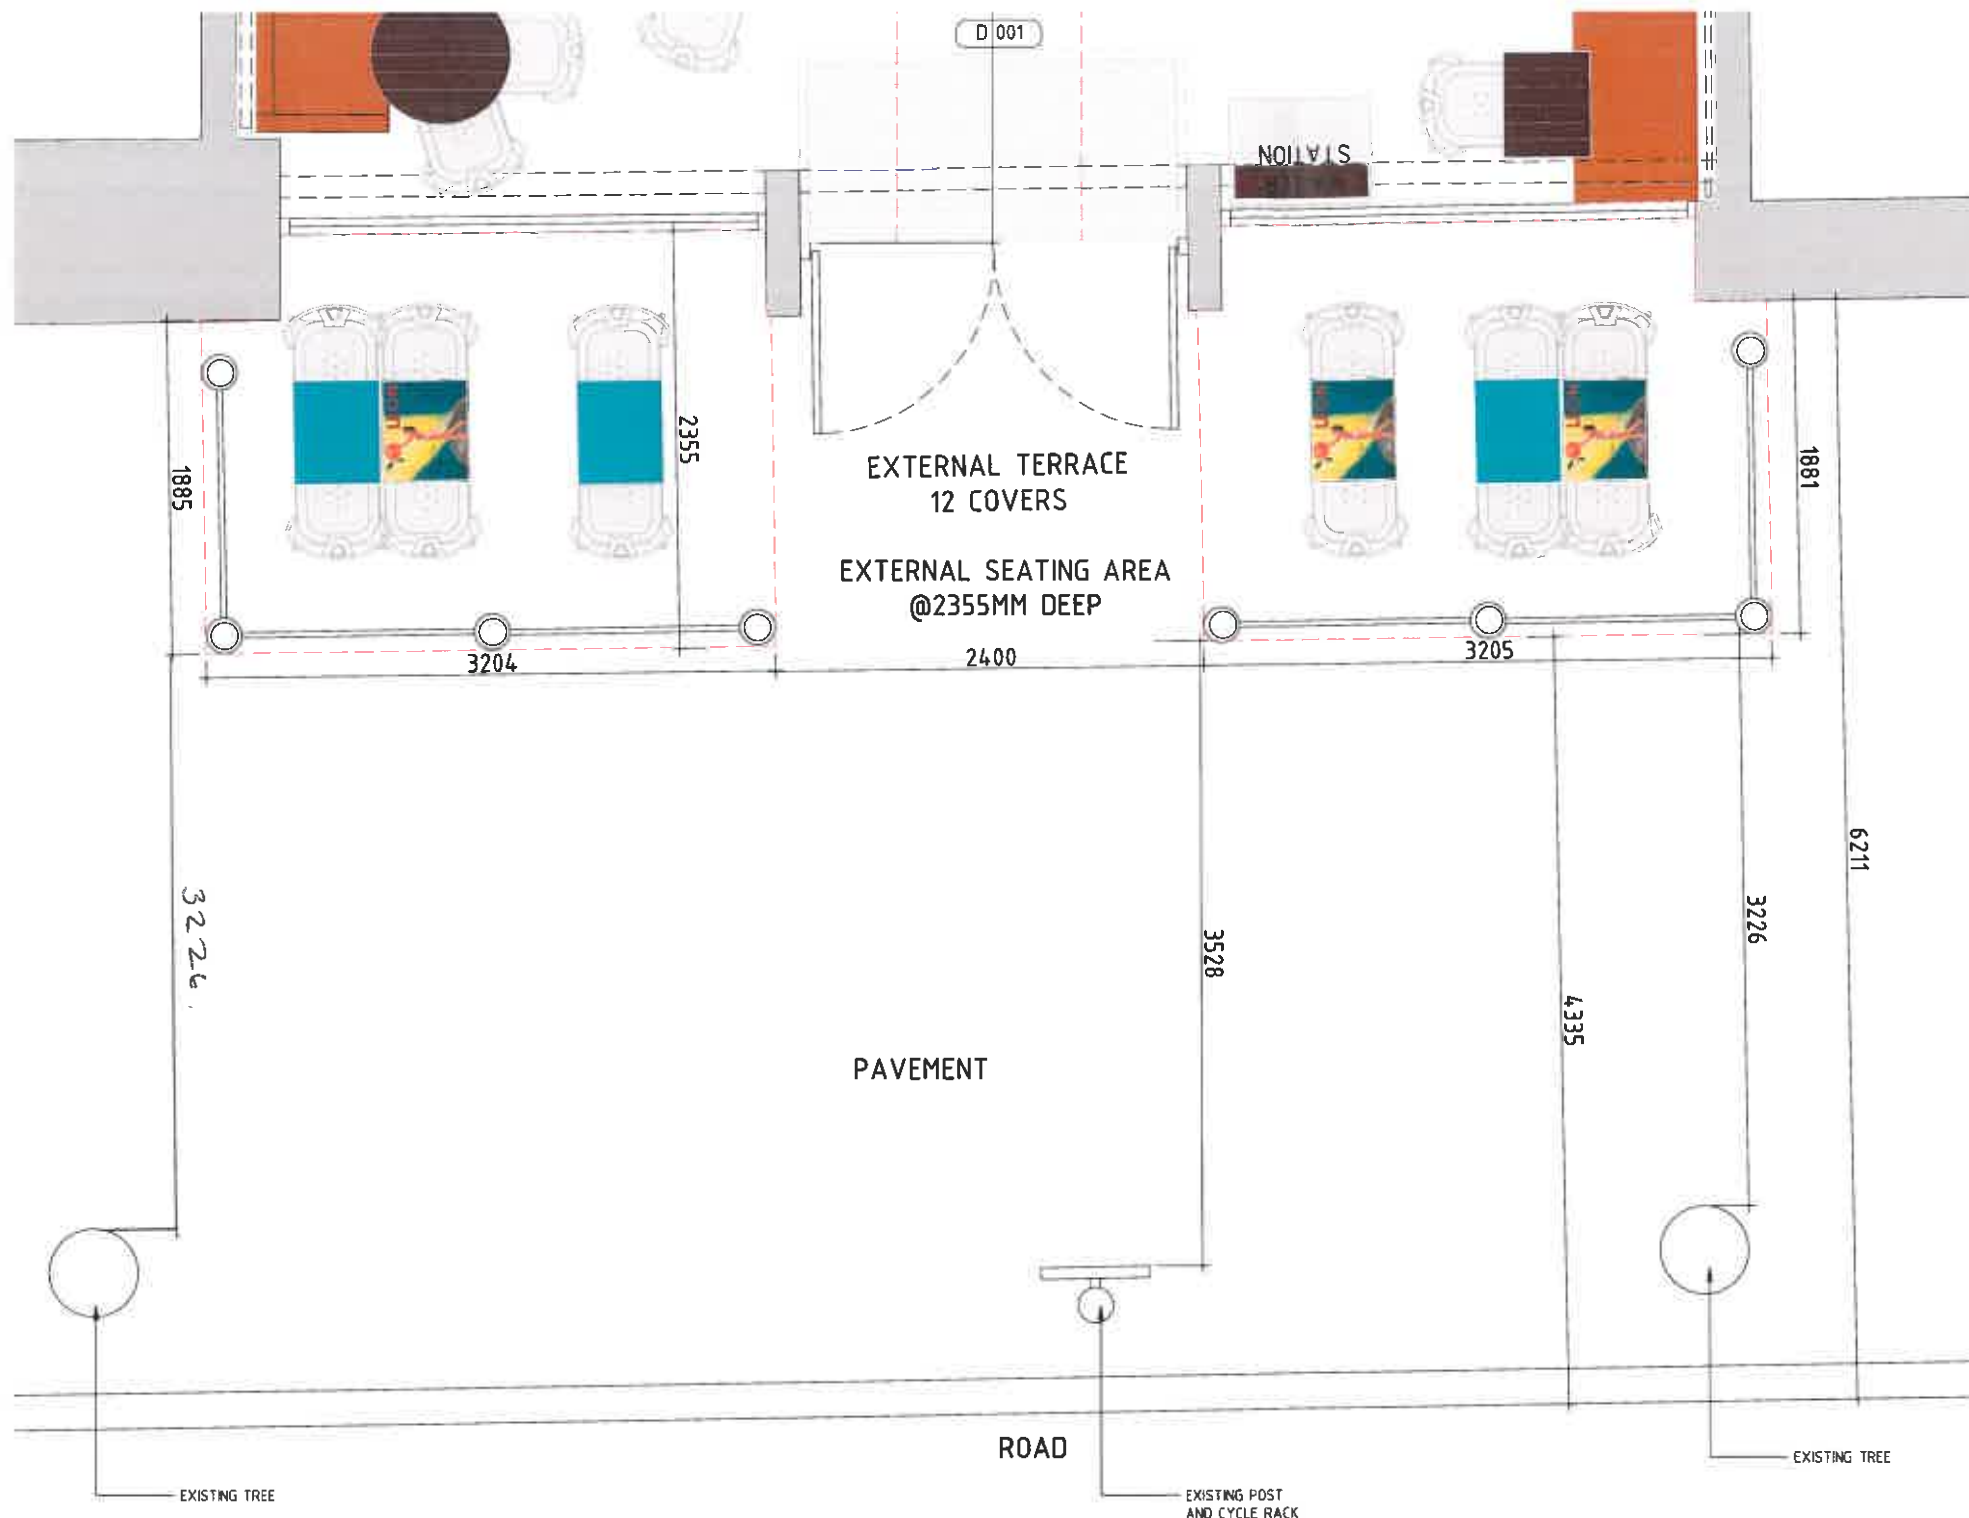

NOTES:

COPYRIGHT RESERVED BY BARNFORD-MUMBY LTD T/A
AB ASSOCIATES
DO NOT SCALE THIS DRAWING.
DO NOT USE THIS DRAWING FOR ANY PURPOSE OTHER
THAN DEFINED BY THE DRAWING STATUS.
CONTRACTOR TO CHECK ALL DIMENSIONS ON SITE PRIOR
TO COMMENCEMENT OF WORKS. ANY DISCREPANCIES TO
BE RAISED WITH THE ABA IMMEDIATELY.

LEGEND

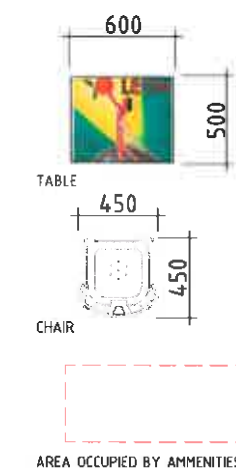

PREMISES NAME:
LEON RESTAURANT

PREMISES ADDRESS:
UNIT 2
77 KINGSWAY
LONDON
WC2B 6SR



LICENSING			
Description	Revision	Date	Drawn By
ISSUED FOR APPROVAL	A	03.03.2015	ABA
ISSUED FOR APPROVAL	B	07.04.2015	ABA
ISSUED FOR APPROVAL	C	10.04.2015	ABA
ISSUED FOR APPROVAL	D	19.05.2016	ABA

Job Leon - 77 Kingsway			
Drawing Pavement License Plan			
Scale 1:20 @ A1	Date 19.05.2016	Job no 6331	Drawing no. 206

PROPOSED PAVEMENT PLAN
SCALE 1:20

