


1 Section C - as Proposed
1 : 50



2 Section C - as Existing
1 : 50

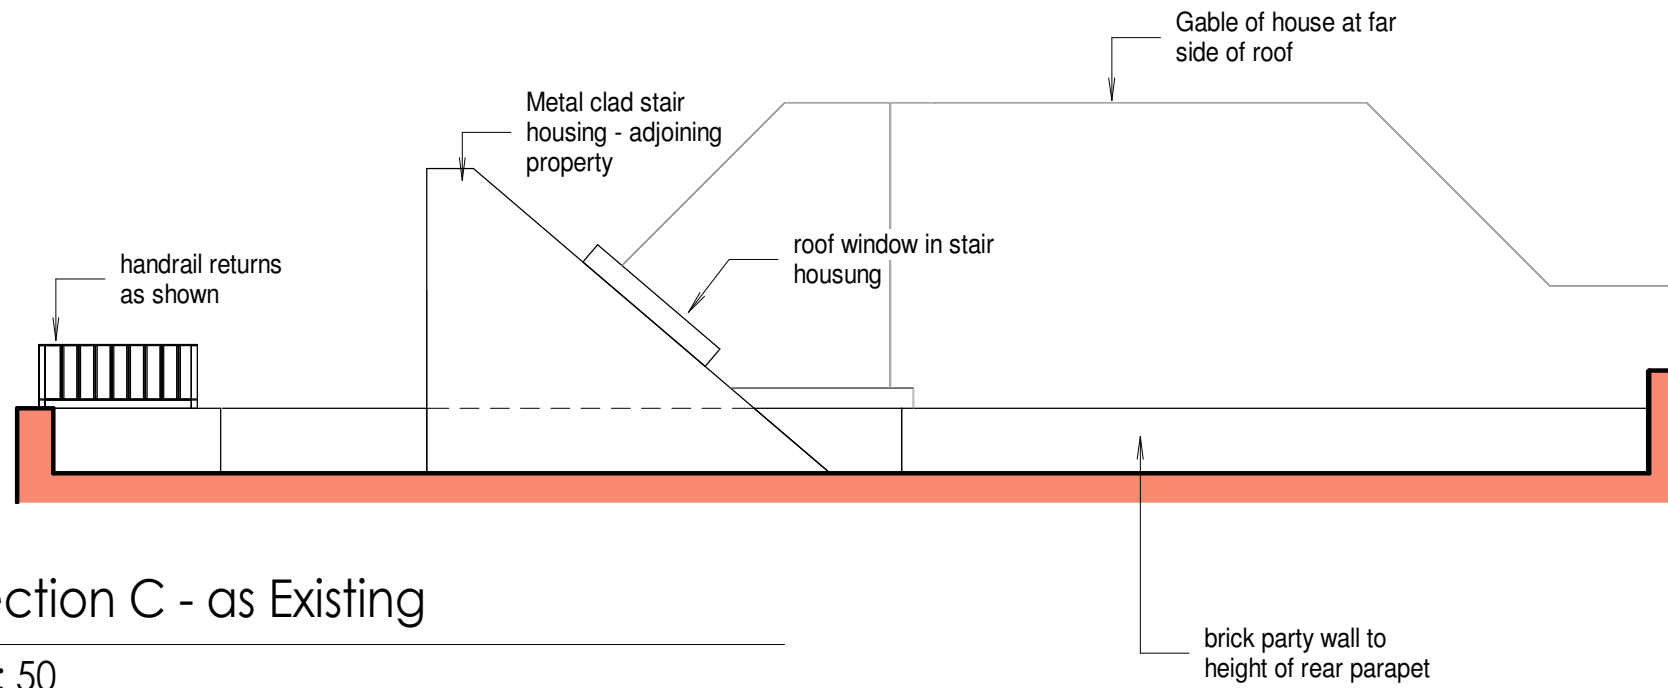

AutoCAD File Name : E:\Today\B1042NewEndProjectR1.rvt



Clifford Tee + Gale
Architects & Surveyors
Spectrum House, Beehive Ring Rd,
Gatwick RH6 0LG
Tel: +44 (0)12 9356 9857

project
Roof Terrace Improvements,
22 New End, London NW3

title
Section C - As Existing and As Proposed

scale	1 : 50	checked by	Checker
date	Issue Date	drawn by	Author
job no.	drwg no.	rev	
B1042/	A105	A	