


# GROUND FLOOR PLAN AS PROPOSED

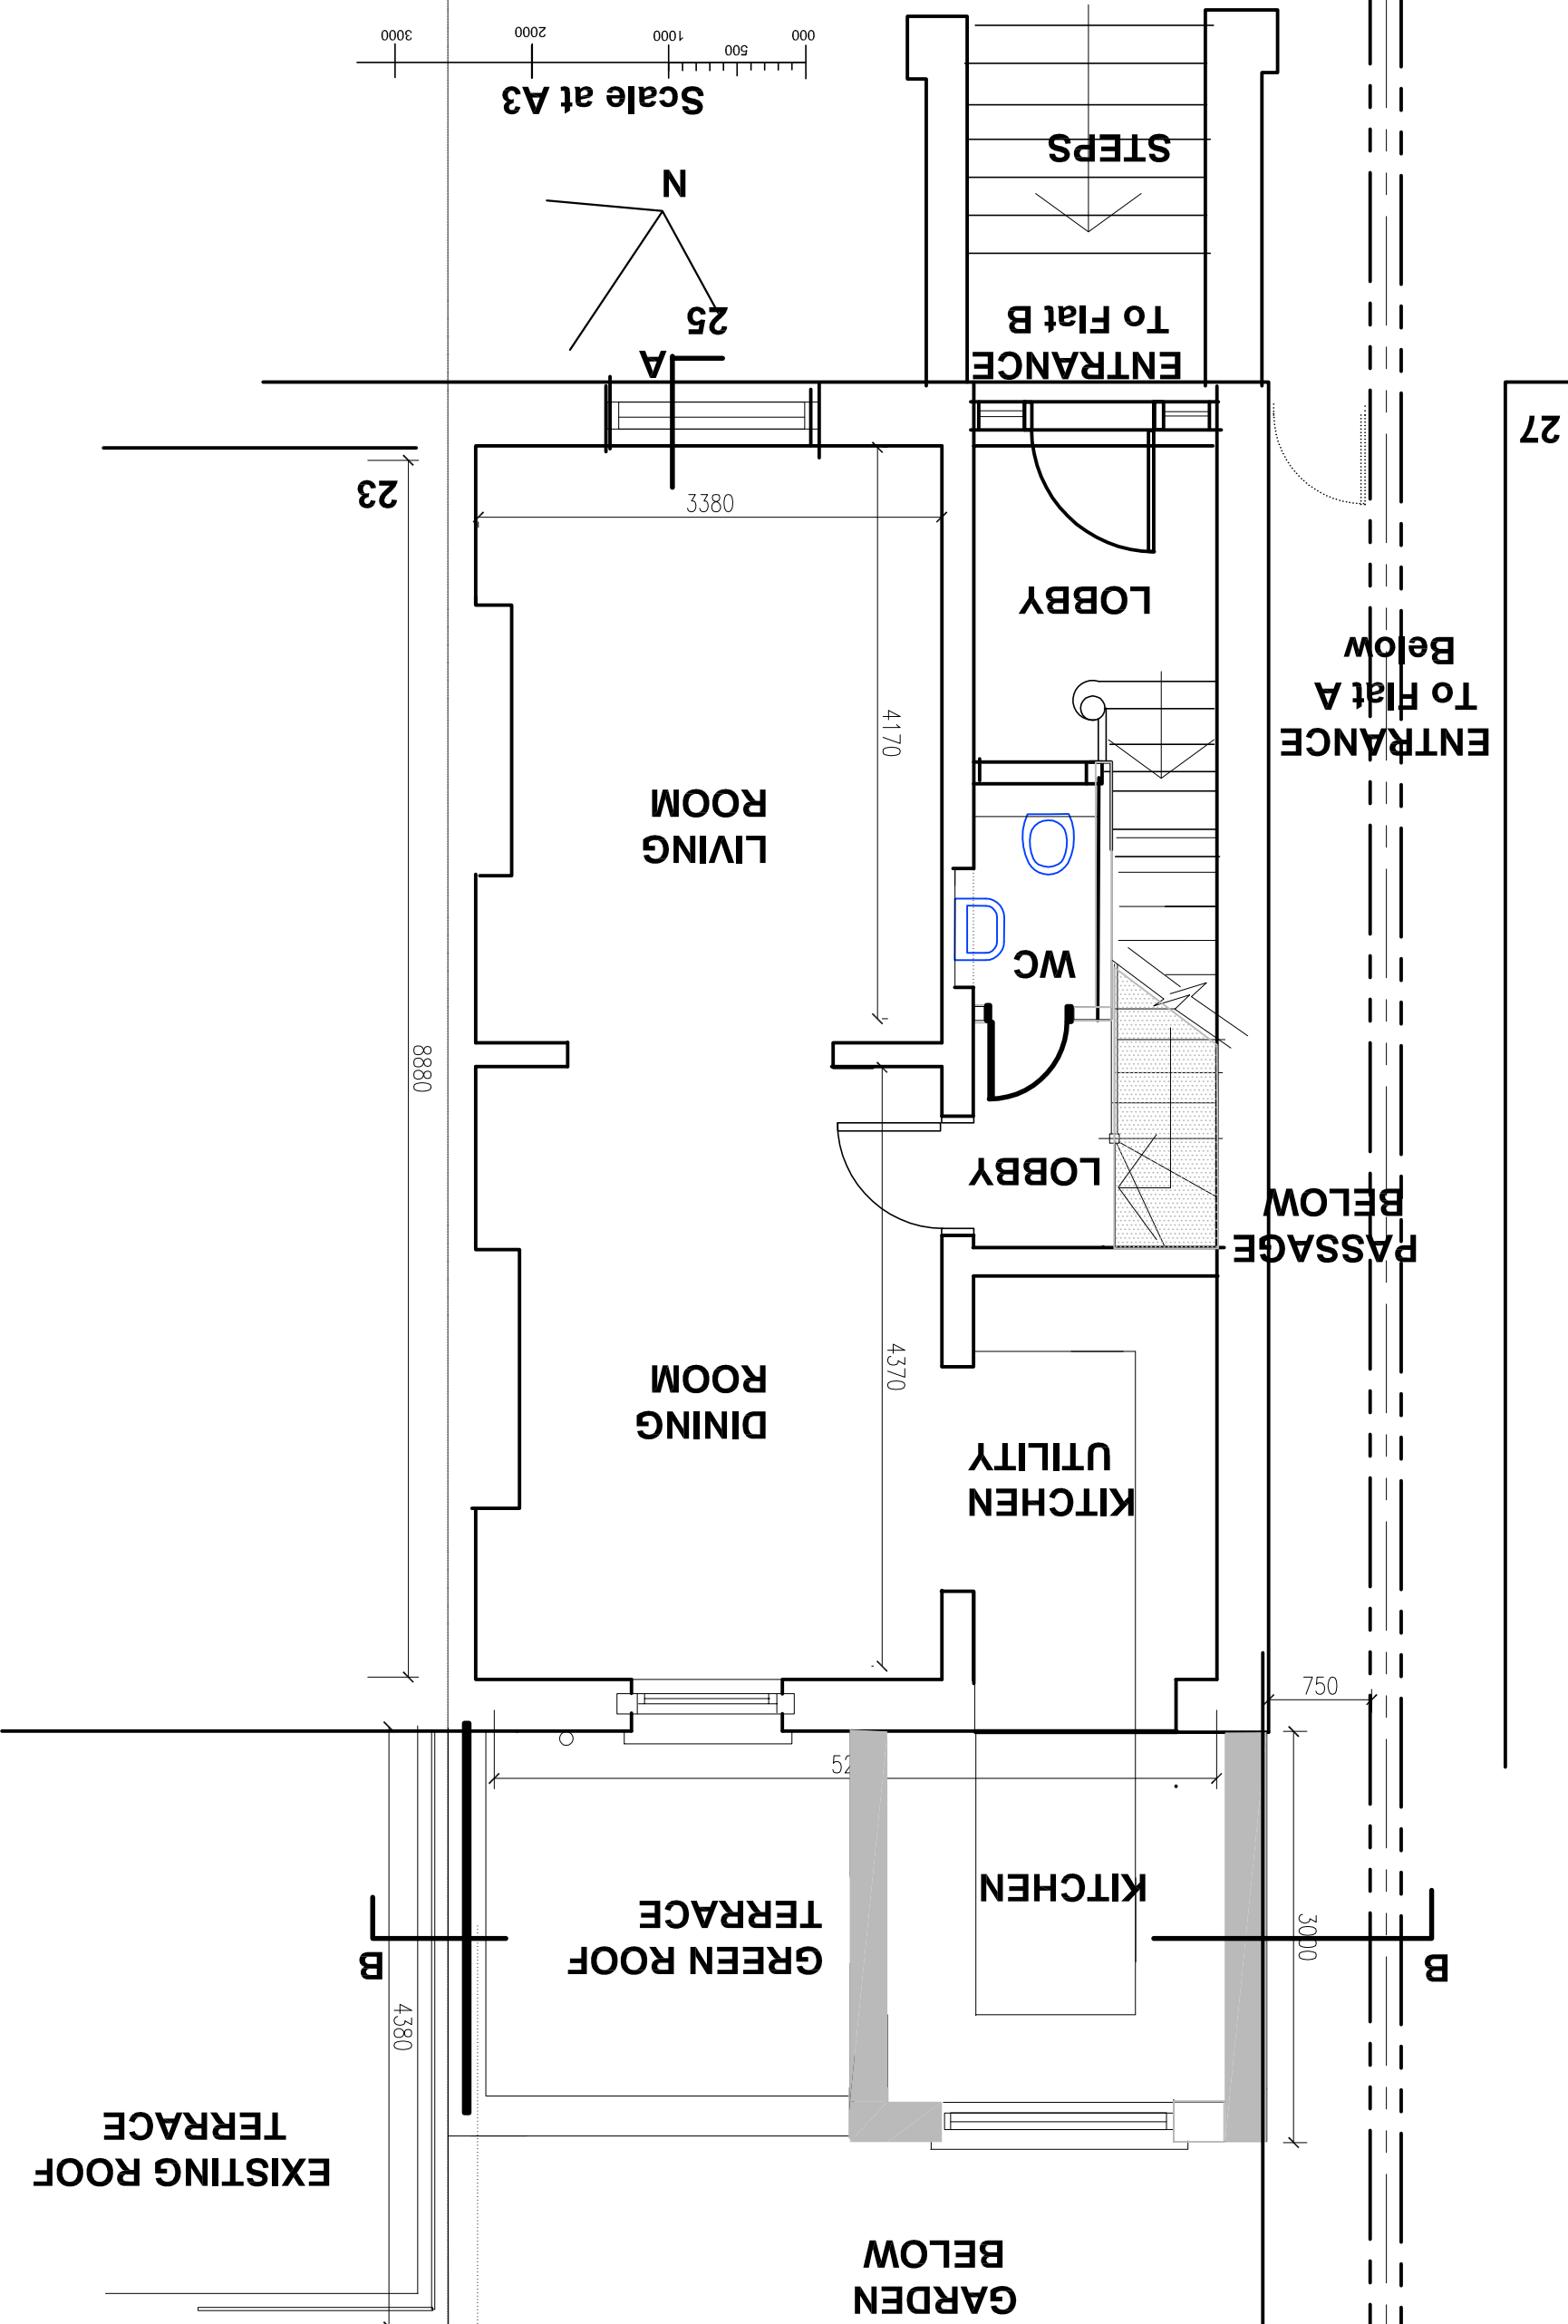

**NEALE & NORDEN**  
CONSULTANTS  
17 DARTMOUTH PARK AVENUE, LONDON, NW5, 1AL  
(0207) 813 4223 e- norden@nealeandnorden.com

10th  
**GROUND FLOOR PLAN**  
AS PROPOSED

REV	DATE	DESCRIPTION
A	14/03/17	4th Revision added
B	15/03/17	Conservatory removed
C		
D		

Project  
**25A DARTMOUTH PK RD**

NO.	DATE	DESCRIPTION
D05B		at alterations to be worked on site
Job no.	4370058	
Scale	1:500 @ A3	
date	11/01/2017	

CHK: