
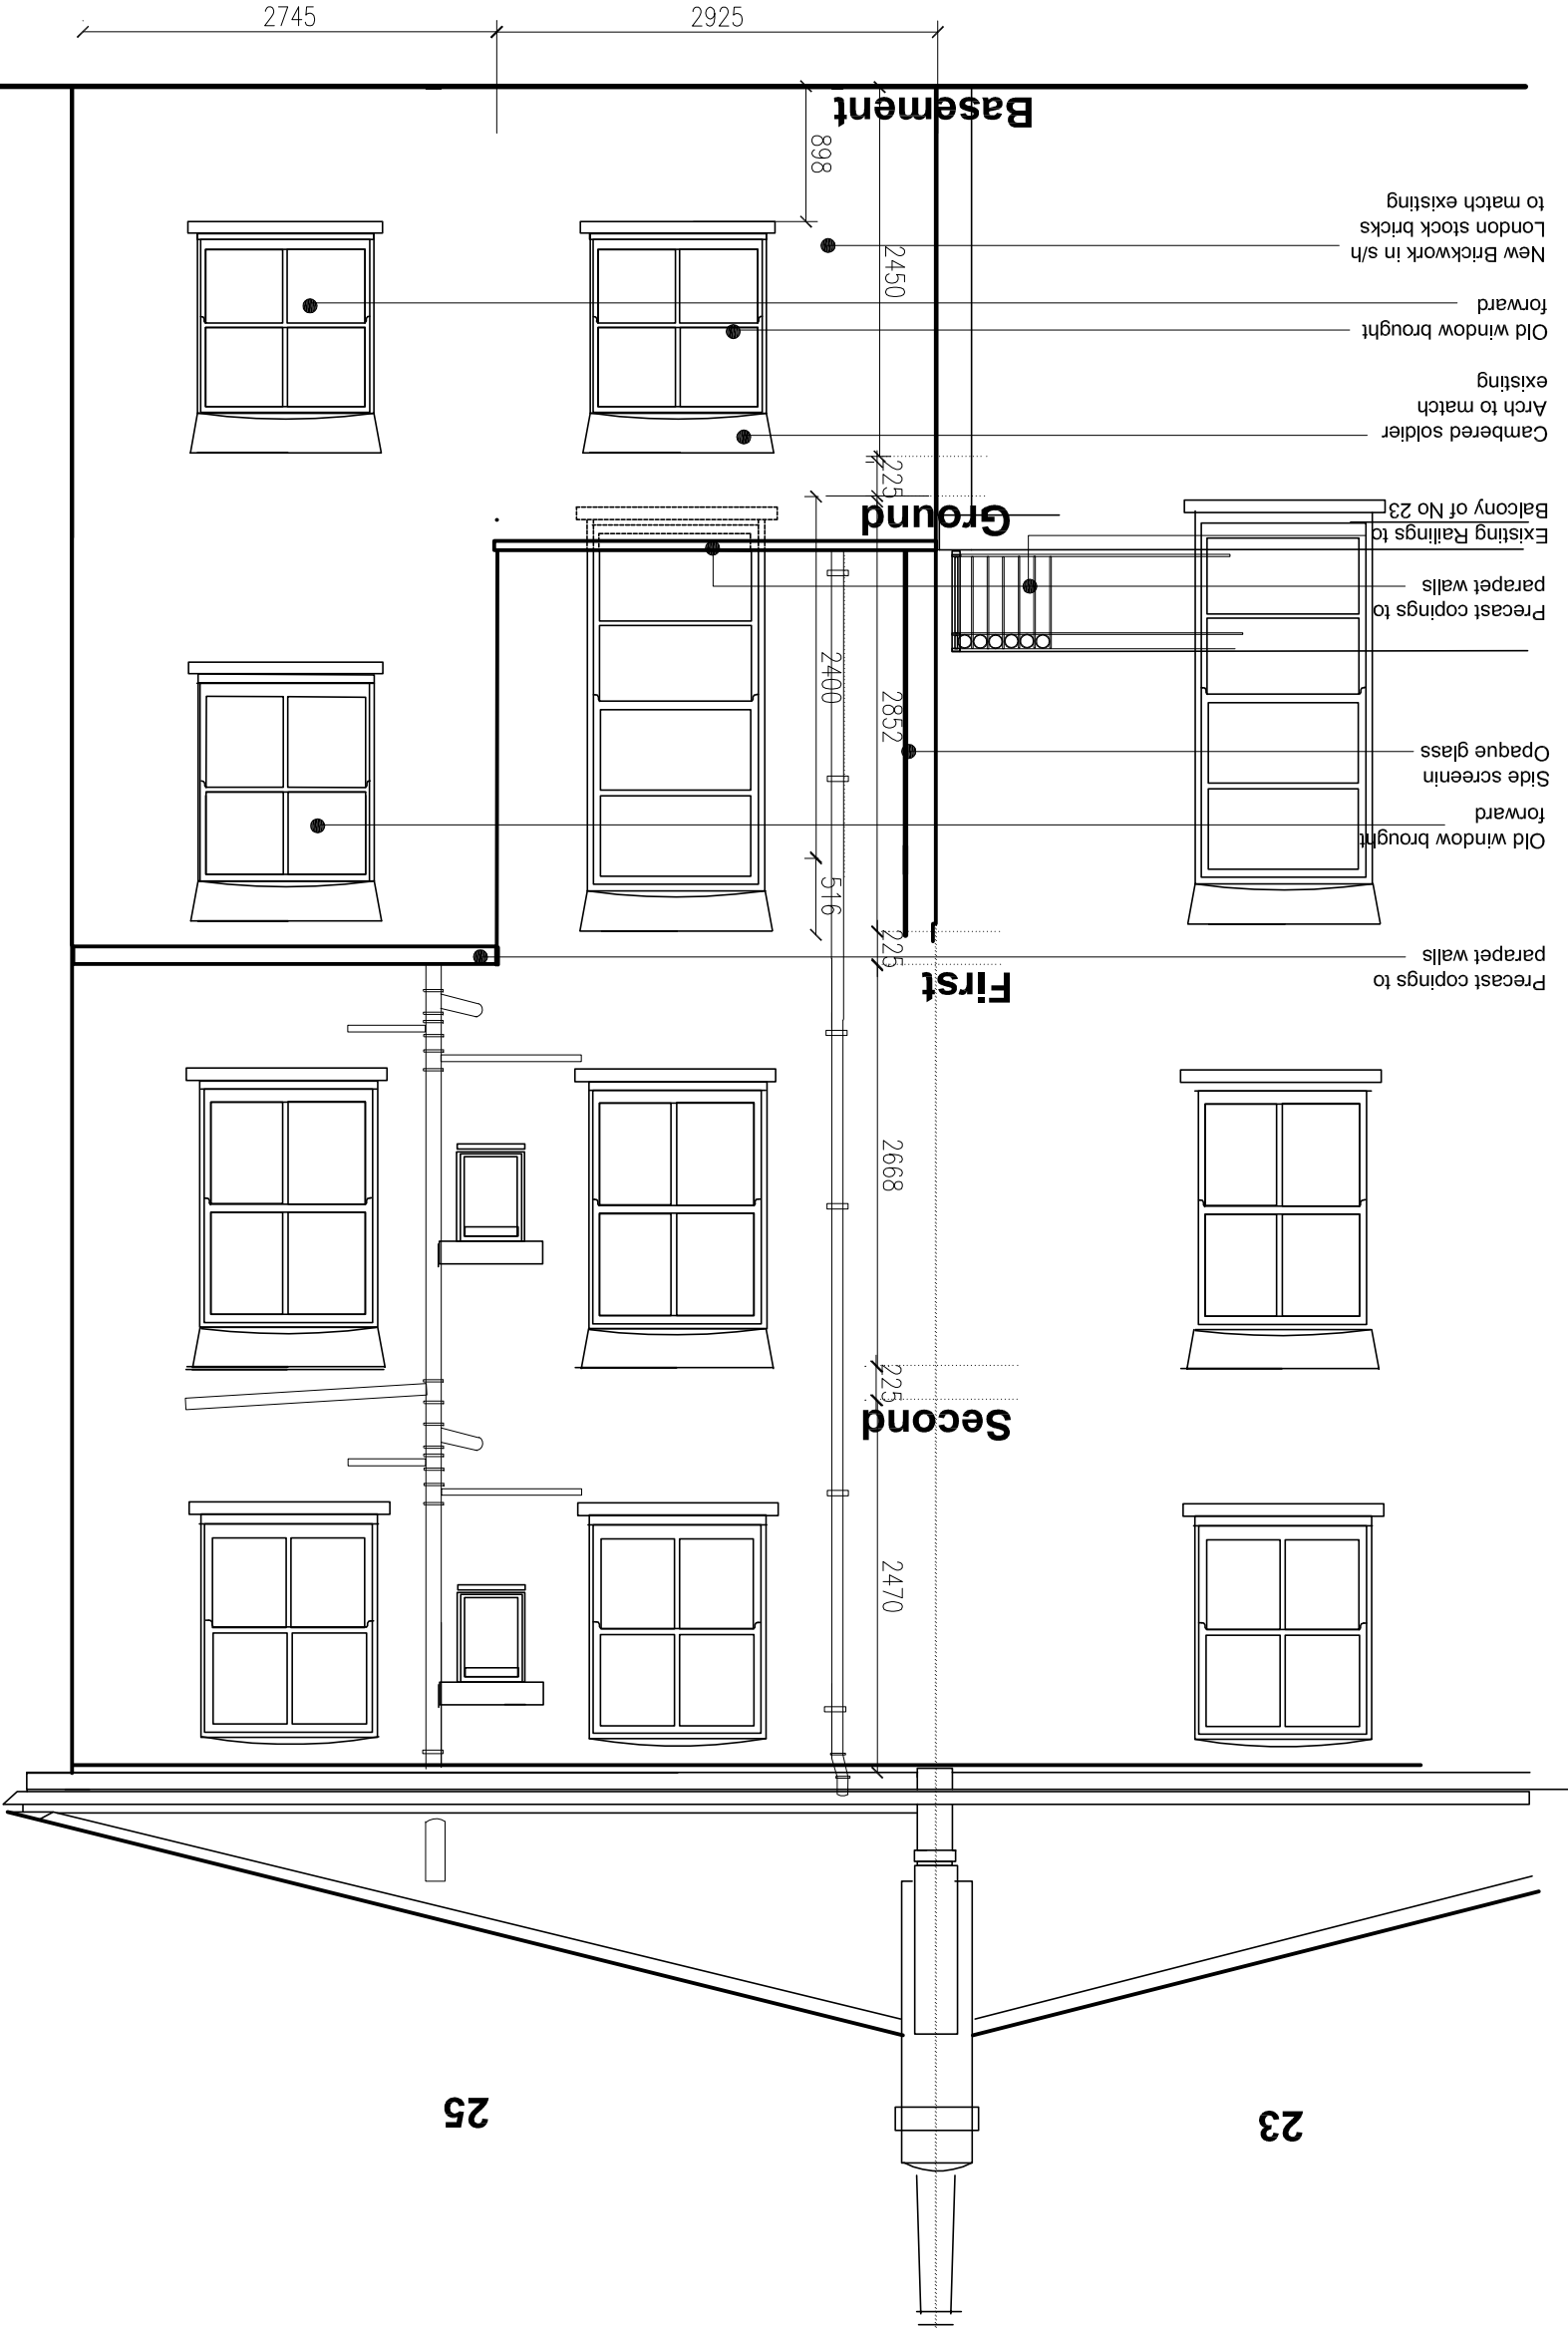


REAR ELEVATION AS PROPOSED

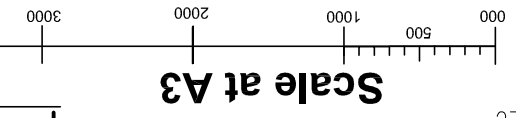

NEALE & NORDEN
CONSULTANTS
17 DARTMOUTH PARK AVENUE, LONDON, NW5 1AL
(0207) 813 4223 e-mail: norden@nealeandnorden.com

REAR ELEVATION
AS PROPOSED

REV	DATE	DESCRIPTION
A	08.17	Consultancy Contract
B		
C		
D		

25A DARTMOUTH PK RD

NO.	DATE	DESCRIPTION
D07B		at alterations to be worked on site
job no.	437/007B	
scale	1:50 @ A3	
date	11/01/2017	

CHK: