



SIDE ELEVATION FROM NO 27

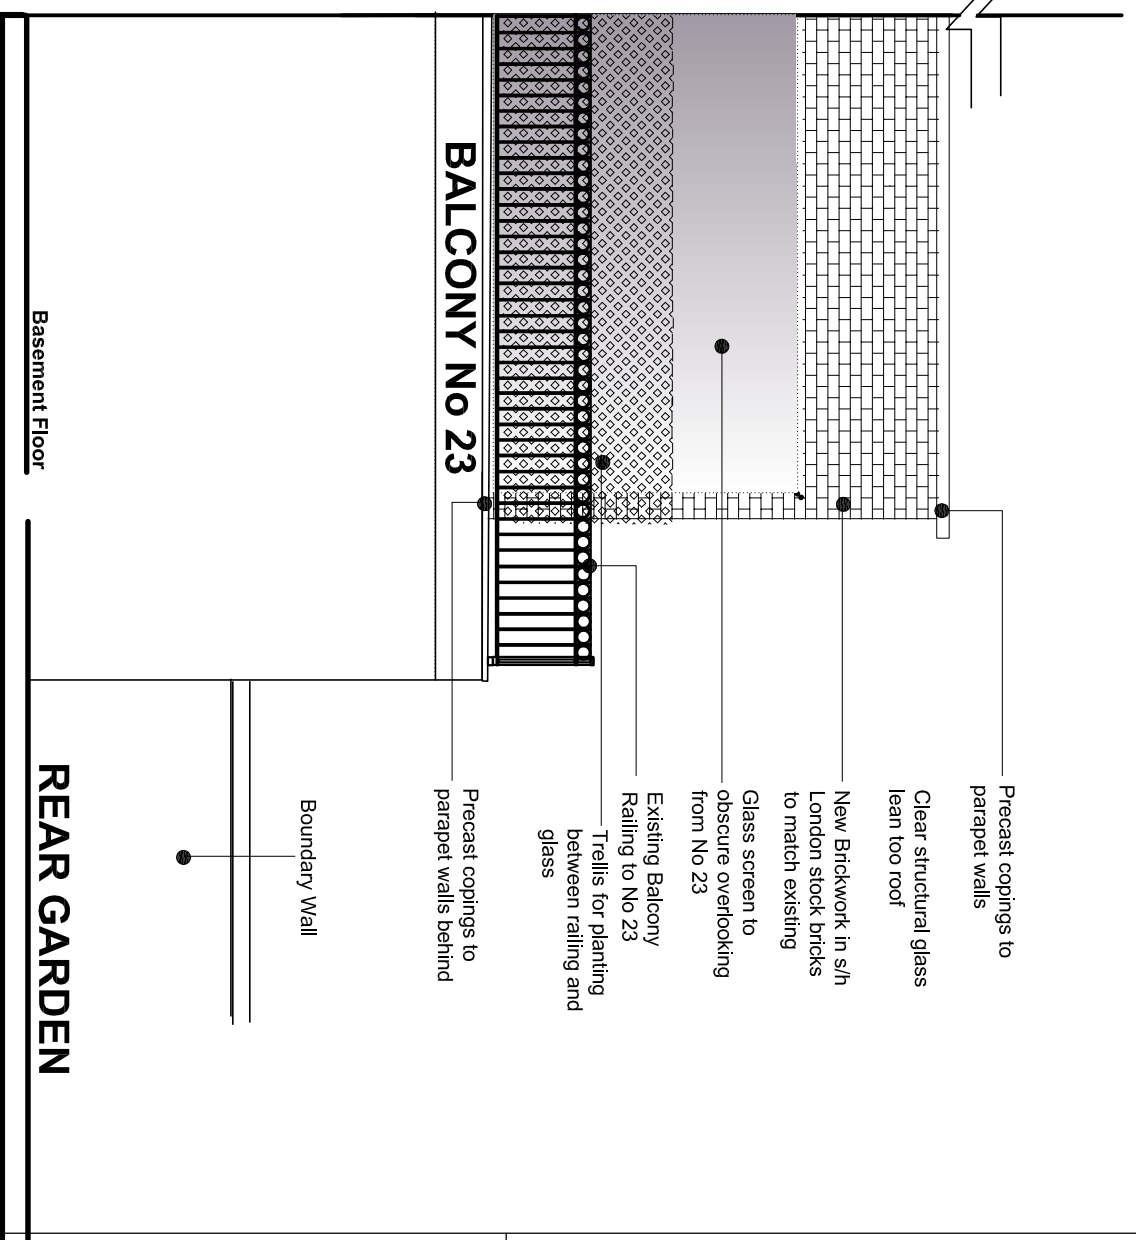

SIDE ELEVATION FROM NO 23

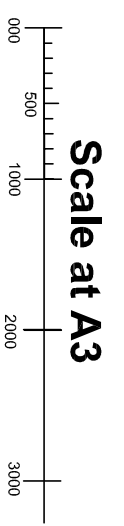

NEALE & NORDEN
CONSULTANTS
17 DARTMOUTH PARK AVENUE, LONDON, NW5, 1AL
(0207) 813 4223 e- norden@nealeandnorden.com

11th
SIDE ELEVATIONS
AS PROPOSED

Project
25A DARTMOUTH PK RD

Drawn by: **D12A**
All dimensions to be worked on site
Job no. 437/D12A
Scale 1:500 @ A3
Date 11/01/2017

CHK:
PREP: GP

REVISIONS		
NO.	DATE	DESCRIPTION
A	08.17	Consentatory amended
B		
C		
D		