
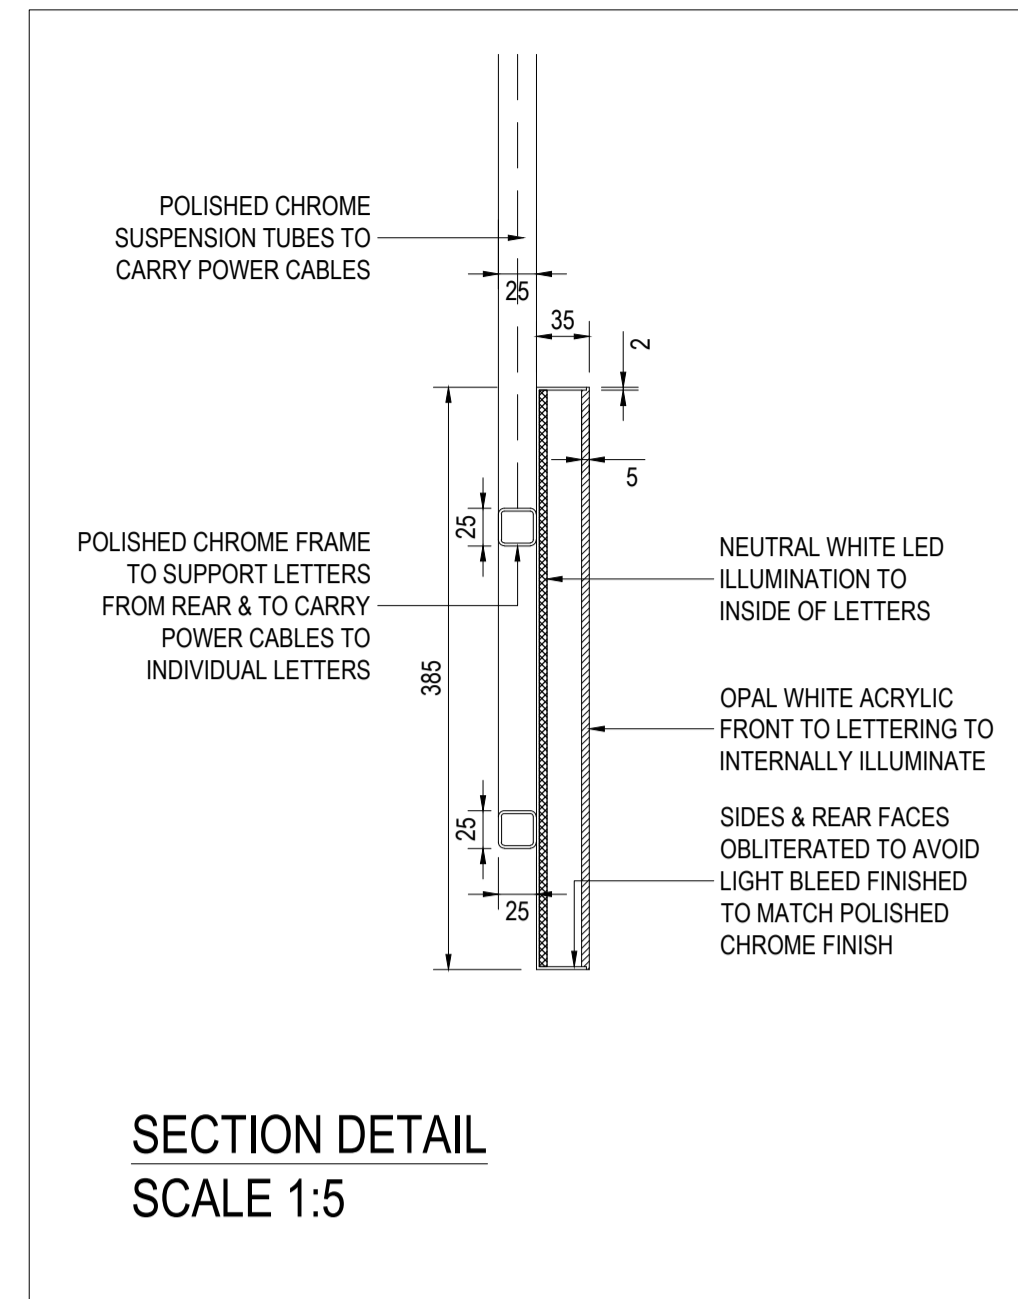
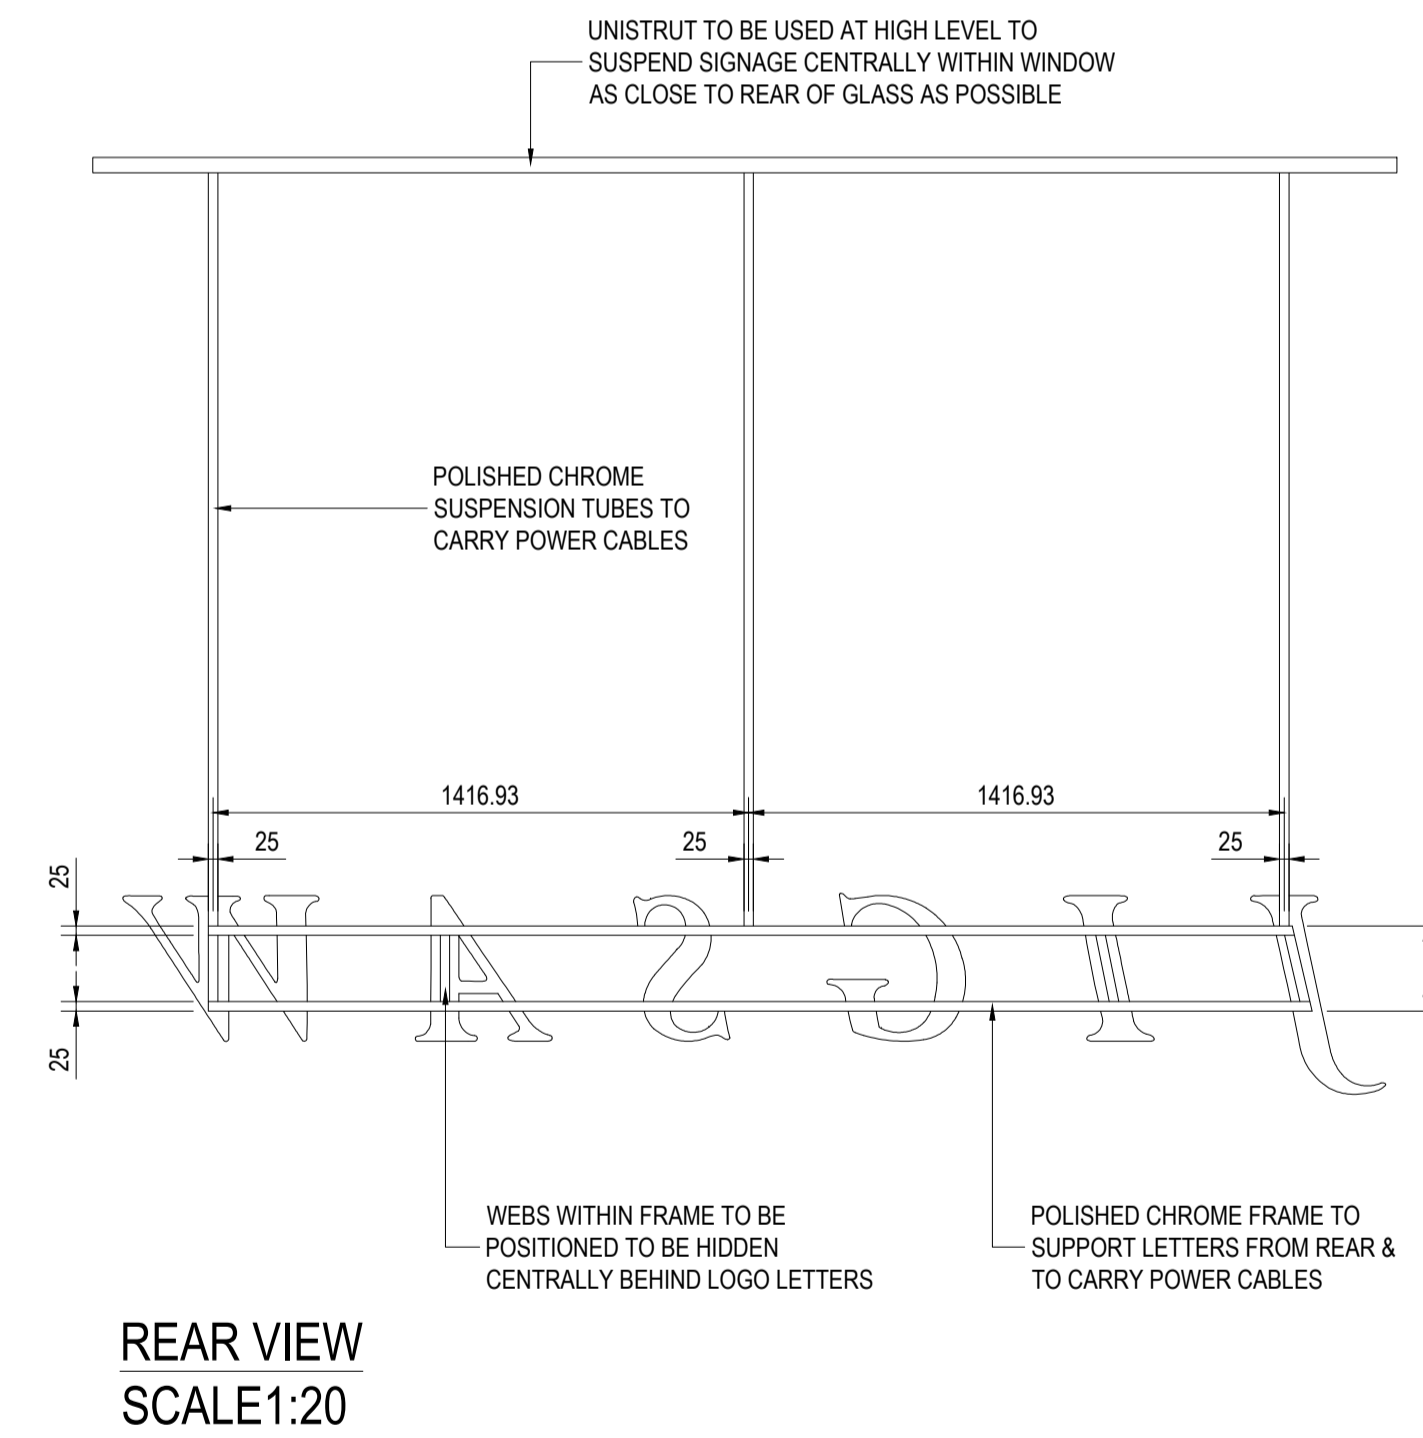
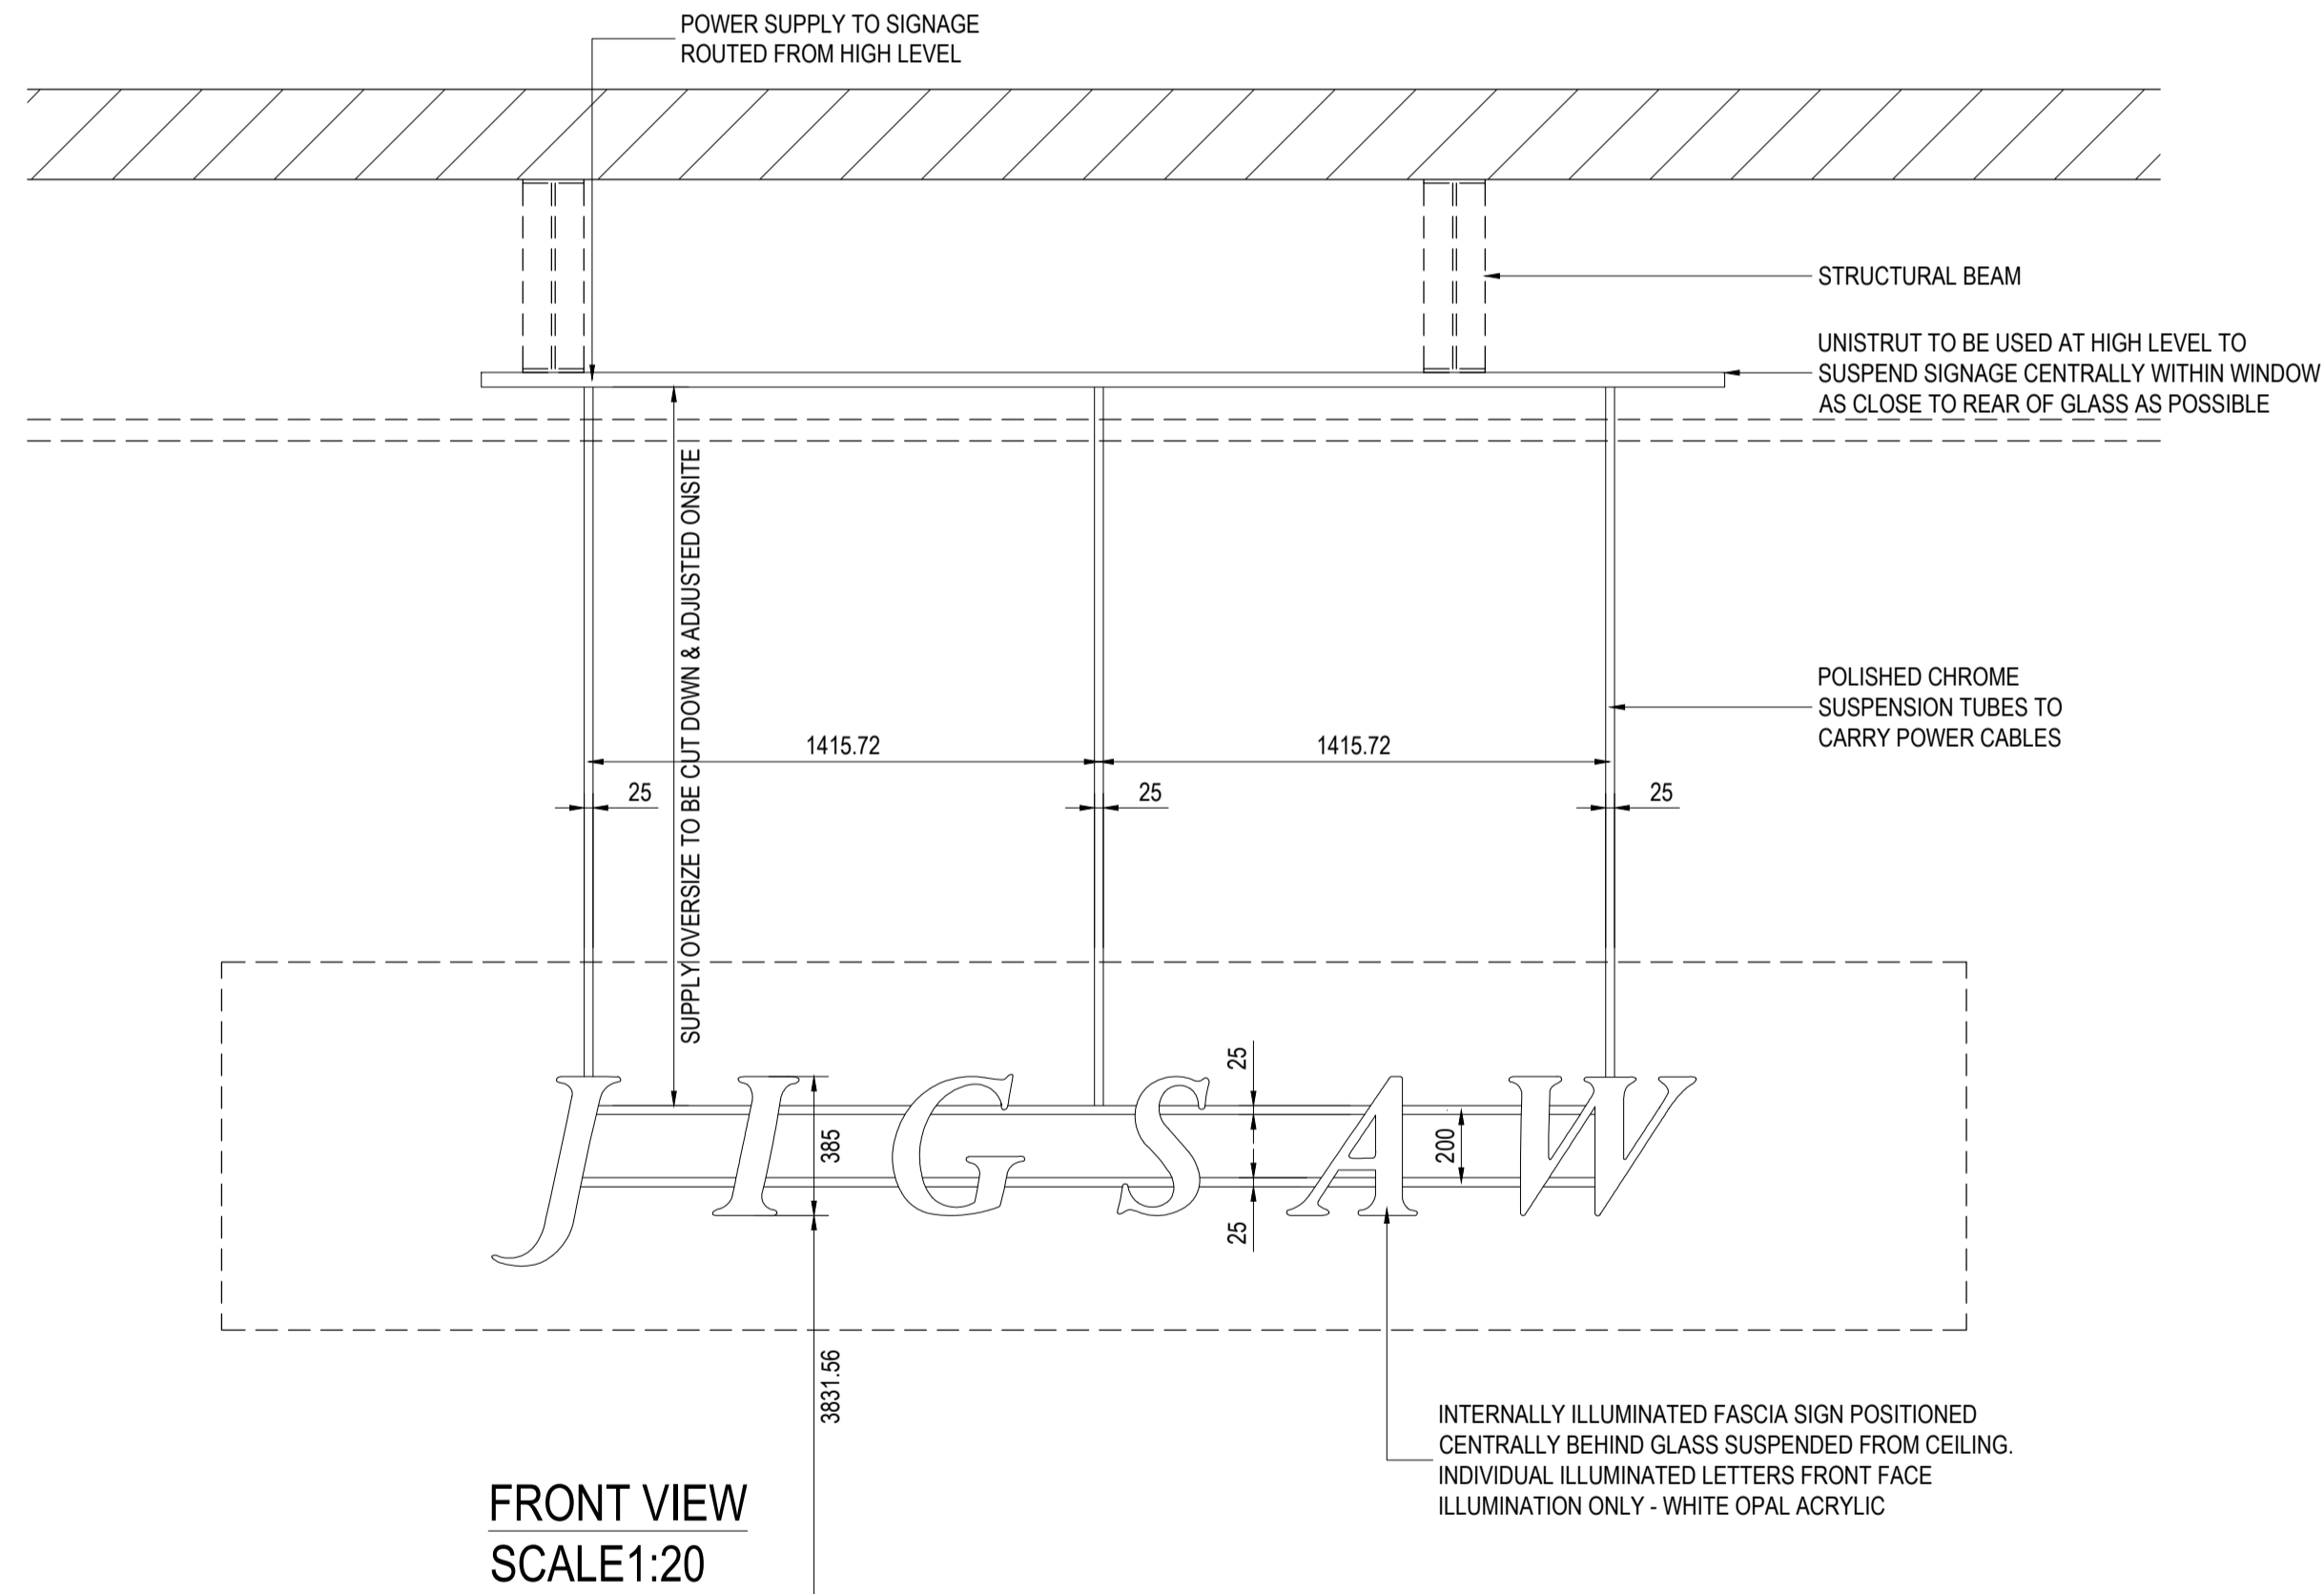


2 REQUIRED

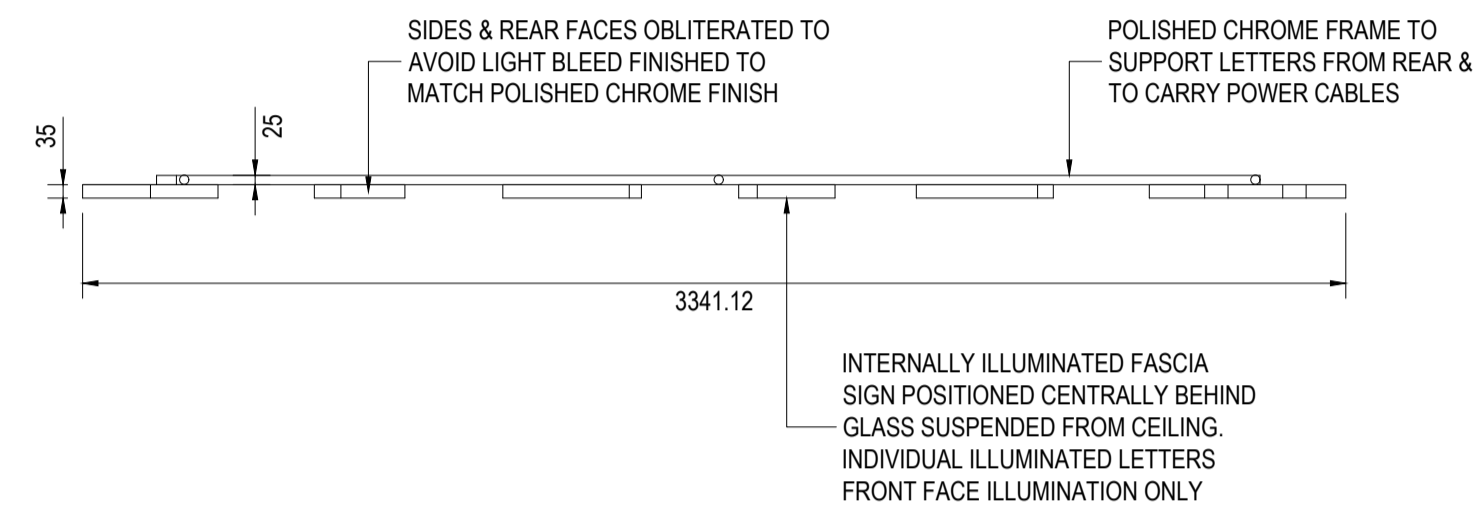

ALL DIMENSIONS IN MILLIMETRES. ONLY ANNOTATED DIMENSIONS SHOULD BE FOLLOWED. DO NOT SCALE FROM THIS DRAWING. ALL DIMENSIONS ARE FINISHED SIZES. MANUFACTURER/CONTRACTOR SHOULD ENSURE THAT ALL MATERIALS & CONSTRUCTION METHODS SHOWN ARE COMPLIANT WITH BUILDING REGULATIONS, LANDLORDS, OR LOCAL REGULATIONS IN FORCE AT THE TIME. ANY DISCREPANCIES OR CONCERNS SHOULD BE REPORTED TO CHECKLAND KINDLESIDES. CONTRACTORS SHOULD MANAGE & MONITOR THE MANUFACTURE OR CONSTRUCTION WORKS DESCRIBED IN THESE DRAWINGS TO ENSURE IT IS CARRIED OUT WITHOUT RISKS TO HEALTH & SAFETY. THIS DRAWING IS THE COPYRIGHT OF CHECKLAND KINDLESIDES LTD. THIS DRAWING CANNOT BE COPIED, REPRODUCED OR DISCLOSED TO ANY UNAUTHORISED PERSON.

F.O.H AREA	B.O.H AREA	TOTAL AREA
196m ²	36.8m ²	232.8m ²

GENERAL NOTES:
.....

REV.	DESCRIPTION	INT.	DATE

checkland kindlesides

Leicester Studio
Cherrywood Edge
Cossington
Leicester LE7 4JZ
+44 (0)116 2644 700

London Studio
2 Compton Court
40 Compton Street
London EC1V 0BD
+44 (0)116 2644 700

www.checklandkindlesides.com

CLIENT
JIGSAW
.....

PROJECT
KINGS CROSS NEW STORE

SITE ADDRESS
UNIT 2
ZONE B
3 PANCRAS SQUARE
.....
.....

CK PROJECT No.	DWG No.	REV.	DATE
29402	F01.01	.	20.03.17

DWG TITLE
ILLUMINATED HANGING JIGSAW SIGNAGE

CK WORKSHOP No.	DRAWN BY	SCALE	A1
29403	SJL	1:20	A1