
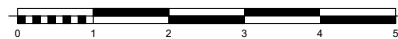


Figured dimensions only are to be taken from this drawing. All dimensions are to be checked on site before any work is put in hand.
If in doubt, ask.

NOTES

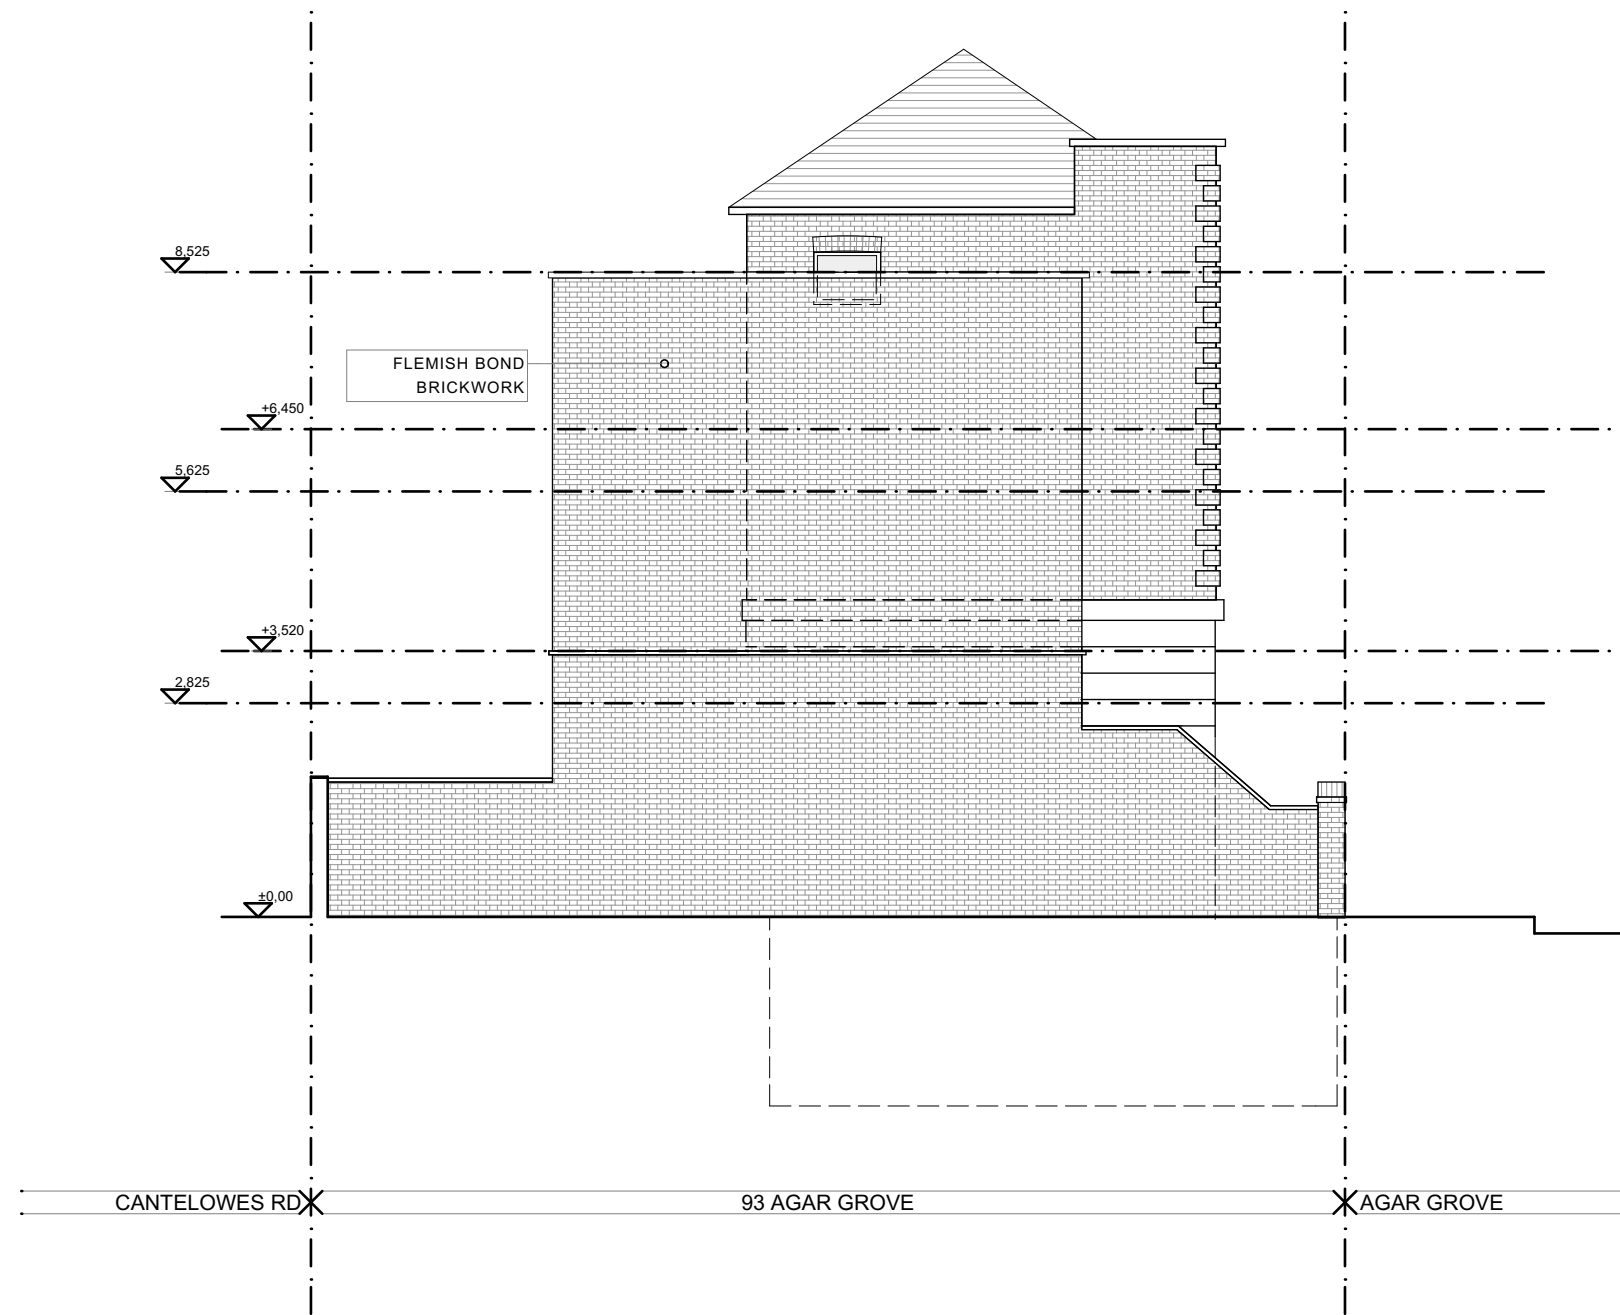

(-)	PLANNING	AC	04/2016	AC
-----	----------	----	---------	----

Alex Cheregi
Architectural designer, BA (Hons),
Grad Dip Arch.

Mob: +44(0)7438 46 23 51
Email: alex.chrg@gmail.com
Web: www.iungostudio.com

Project No: **013** Project: **93 Agar Grove**

Author: **ac** Site Address: **93 Agar Grove, London**

Checked: **ac** Client: **Mr Balraj Phakey**

Title: **Elevations
Proposed Side Elevation**

Status: PLANNING	Scale A1: 1:50	Scale A3: 1:100
-------------------------	-----------------------	------------------------

Project no. / Stage / Drawing no. 013(P)046	Date: Apr '17	Revision: (-)
--	----------------------	----------------------