



Figured dimensions only are to be taken from this drawing. All dimensions are to be checked on site before any work is put in hand. If in doubt, ask.

NOTES

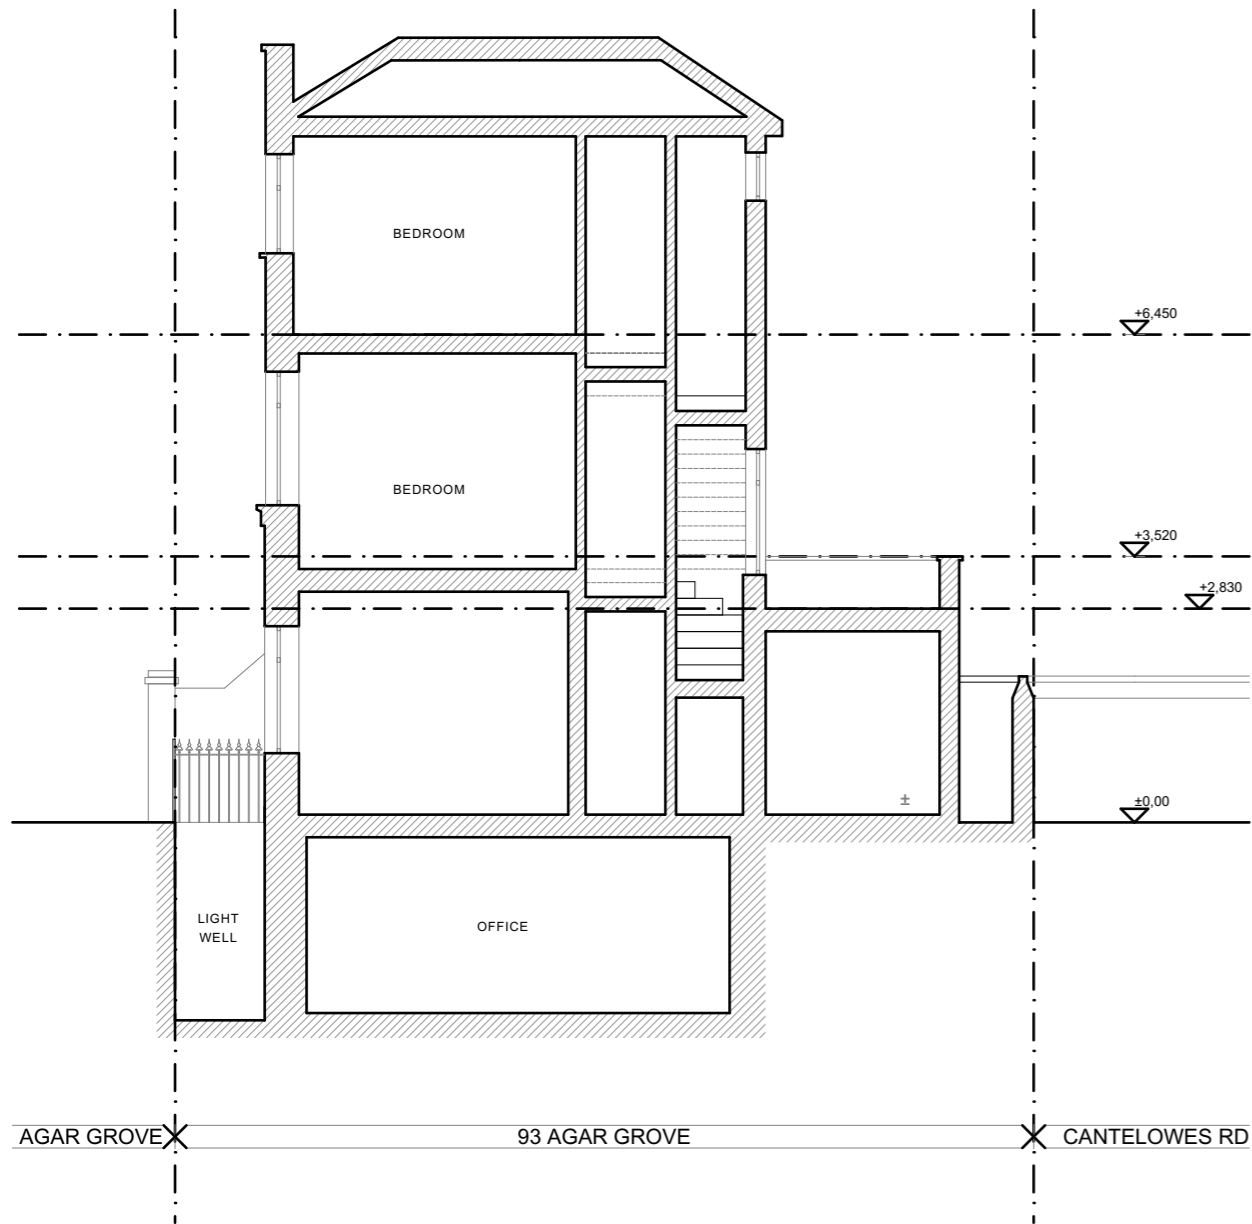

1 Existing - Section AA'

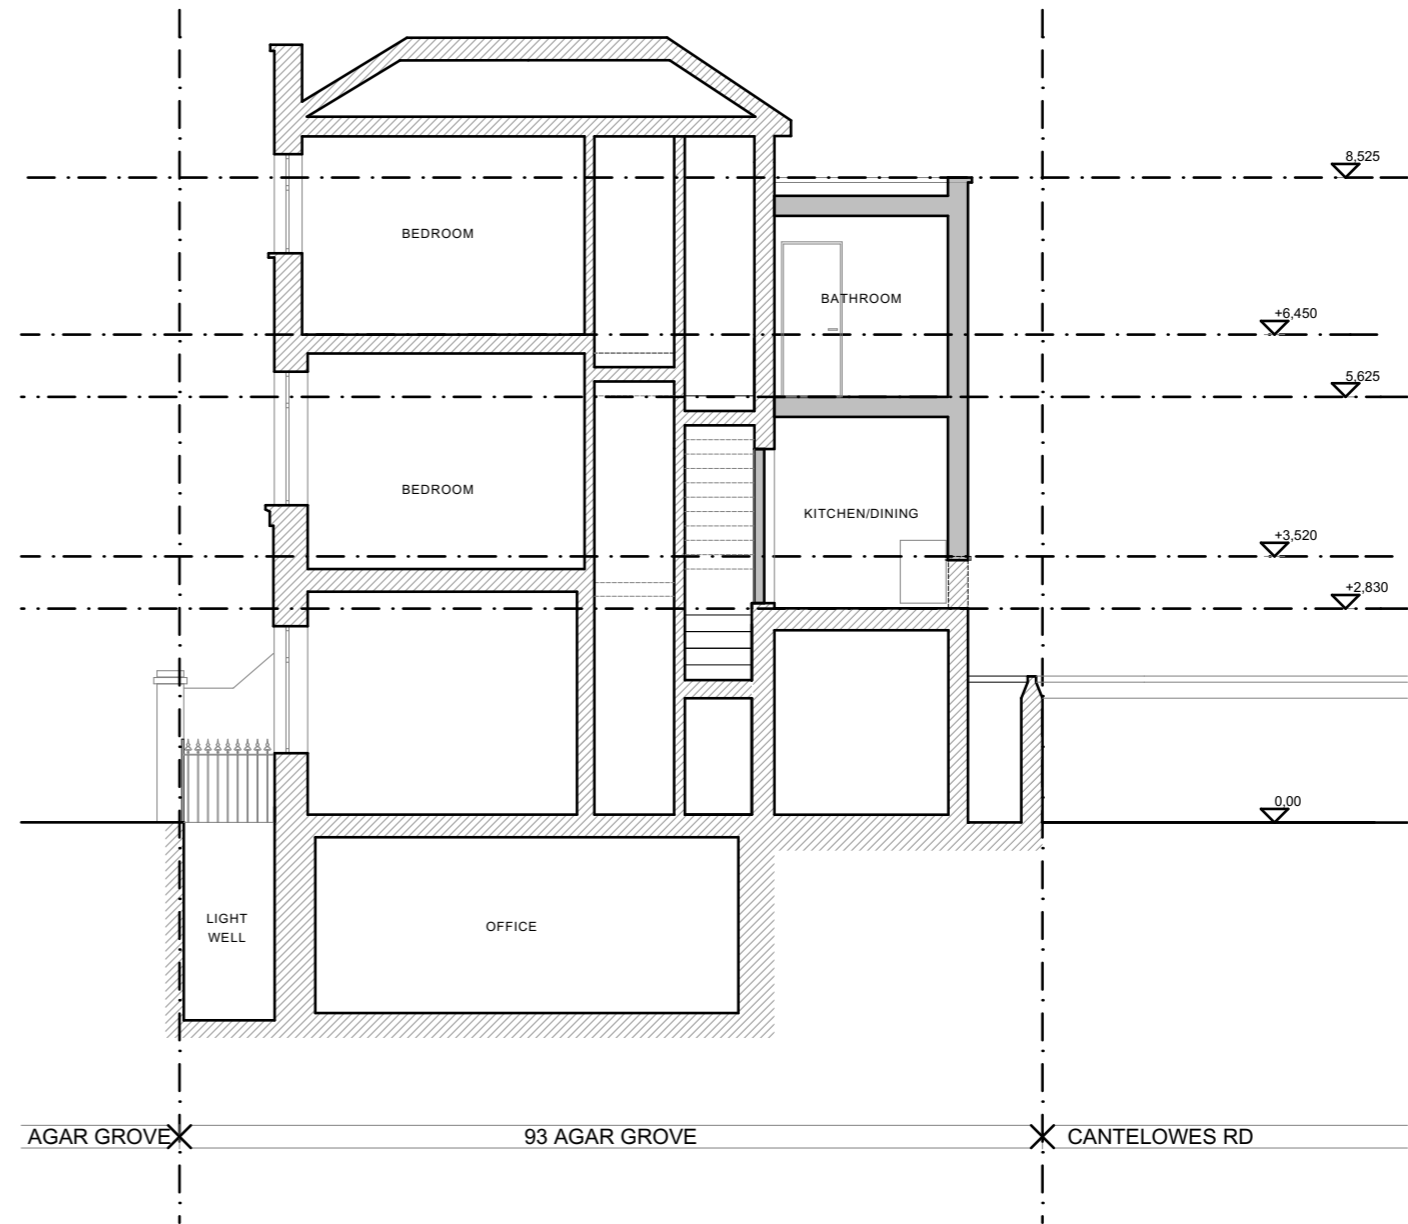

2 Proposed - Section AA'

Rev	Description	Drawn	Date	Checked
(-)	PLANNING	AC	04/2016	AC

Alex Cheregi
 Architectural designer, BA (Hons),
 Grad Dip Arch.
 Mob: +44(0)7438 46 23 51
 Email: alex.chrg@gmail.com
 Web: www.iungostudio.com

Project No:	013 93 Agar Grove		
Author:	ac 93 Agar Grove, London		
Checked:	ac Mr Balraj Phakey		
Title:	Section AA'		
Status:	PLANNING	Scale A1: 1:50	Scale A3: 1:100
Project no. / Stage / Drawing no.	Date:	Revision:	
013(P)300	Apr '17	(-)	