




PROPOSED  
GROUND FLOOR

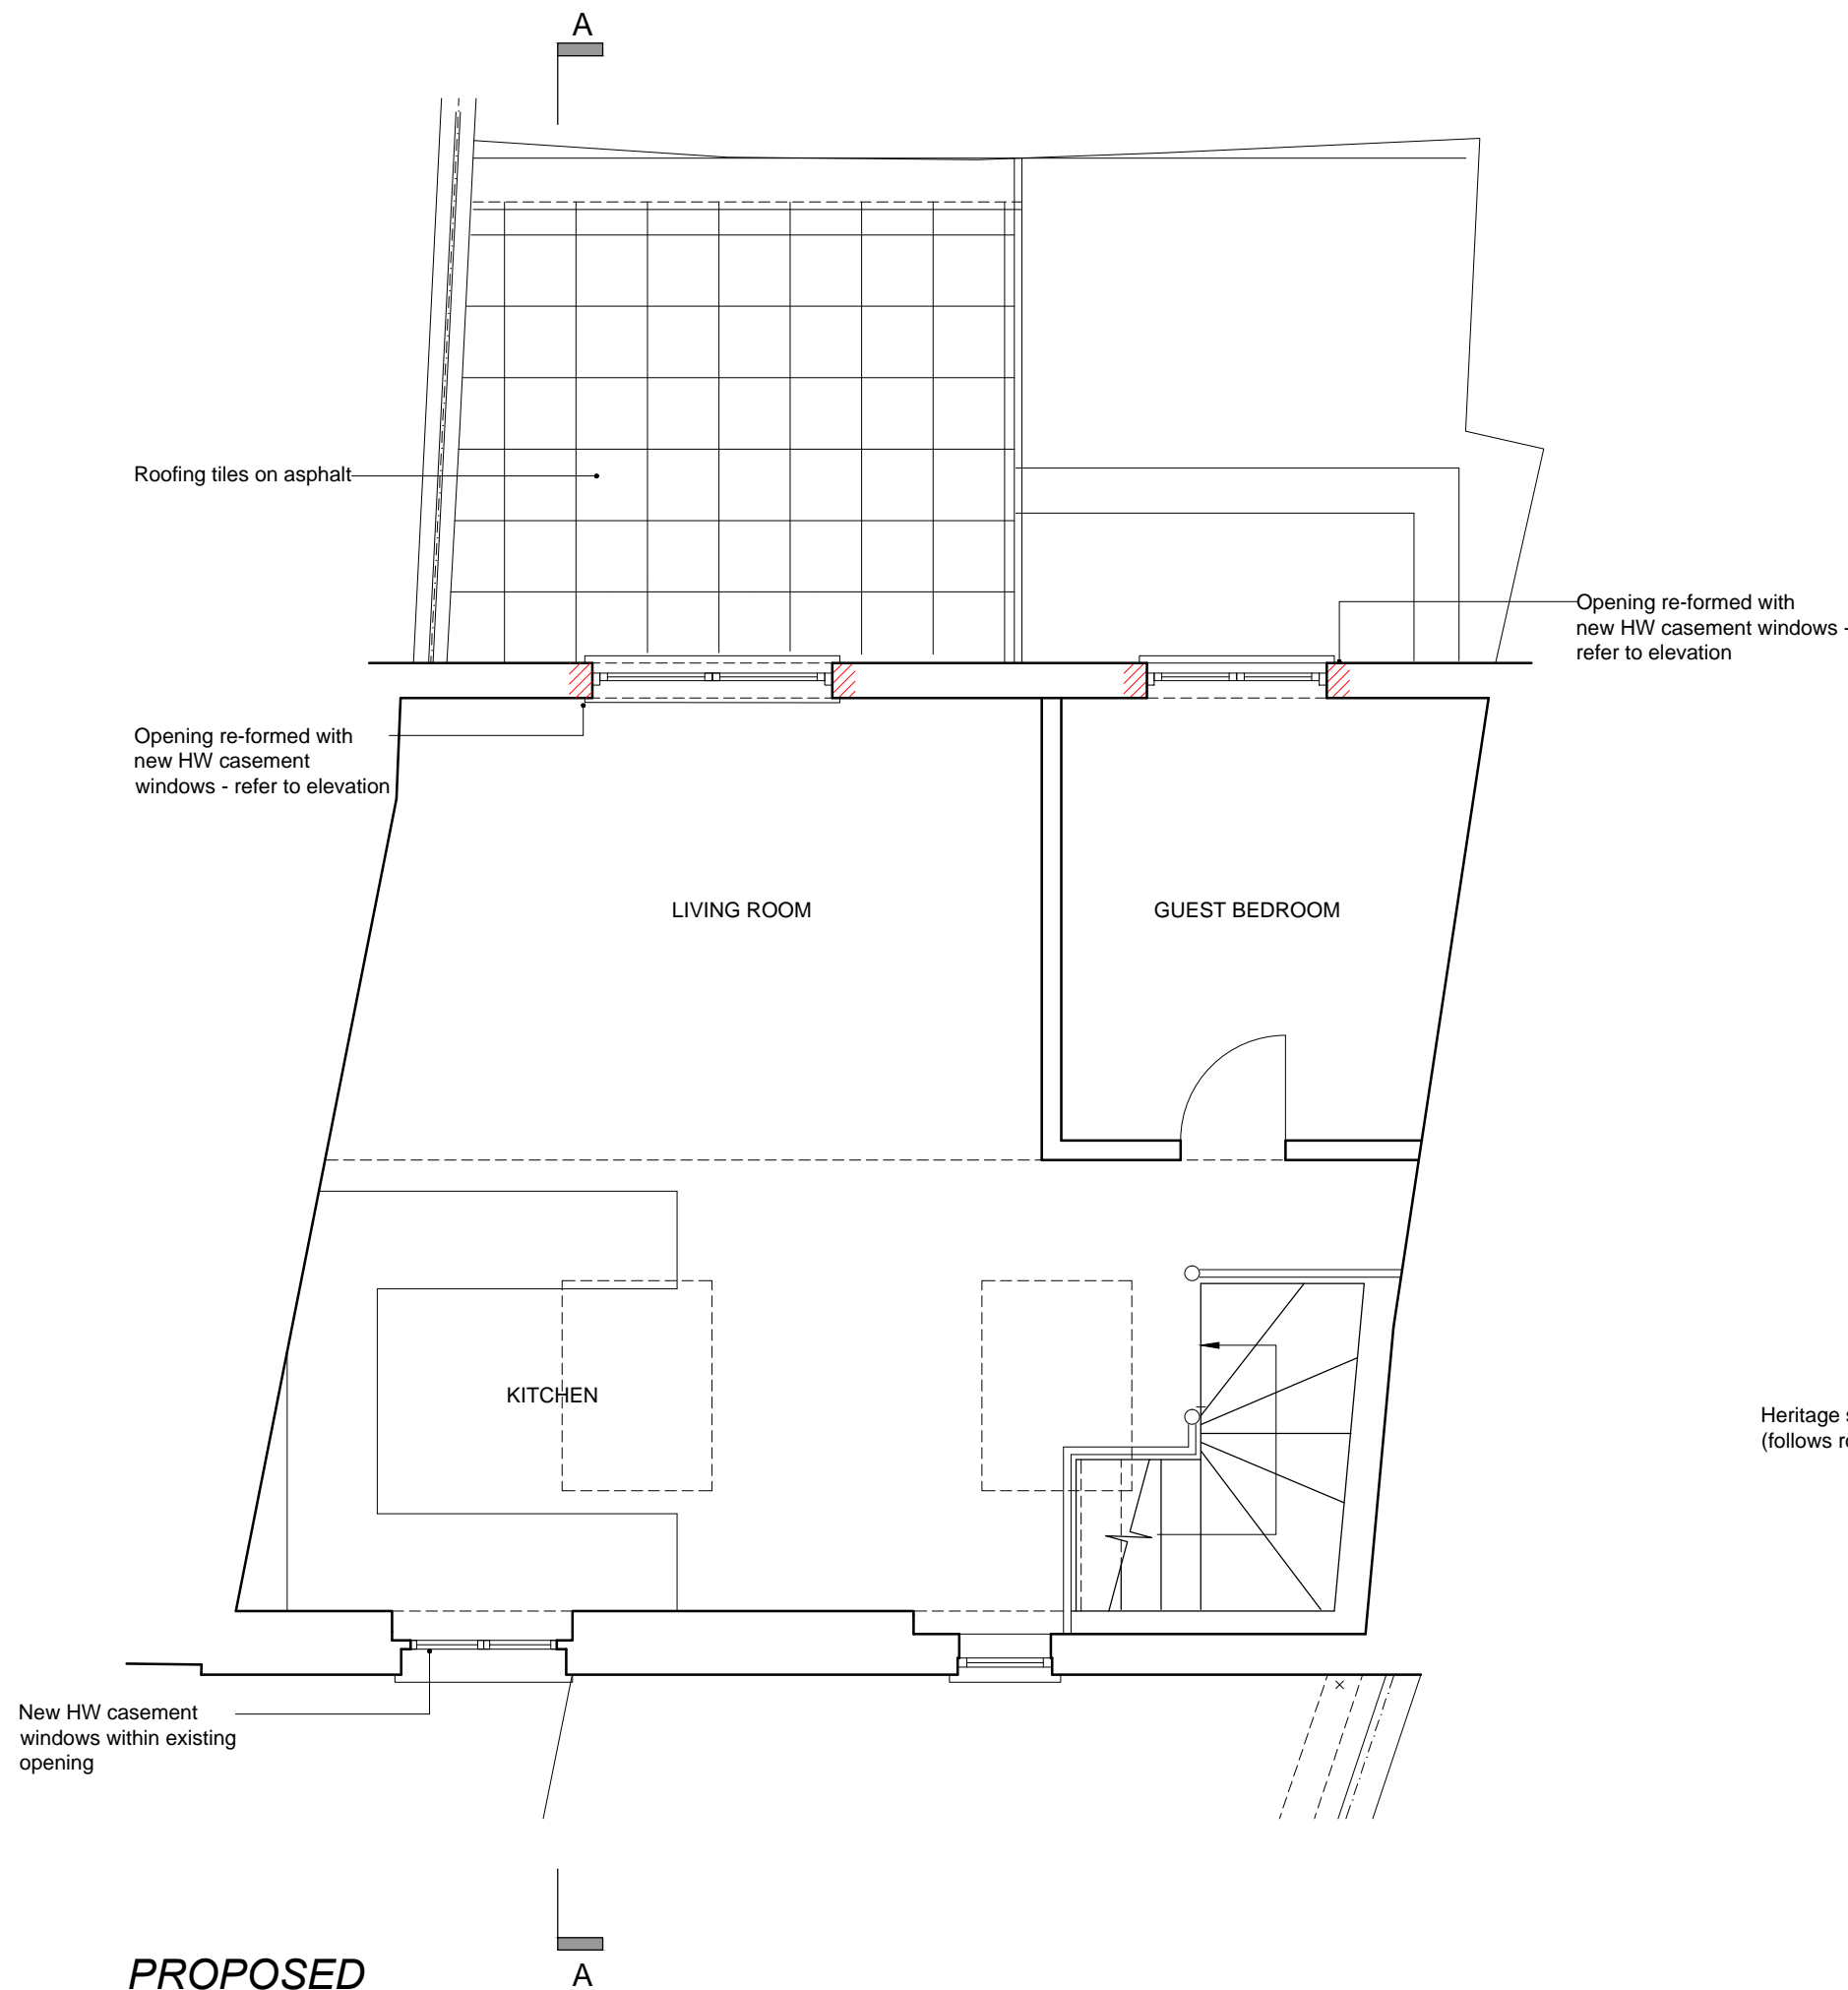

PROPOSED  
FIRST FLOOR

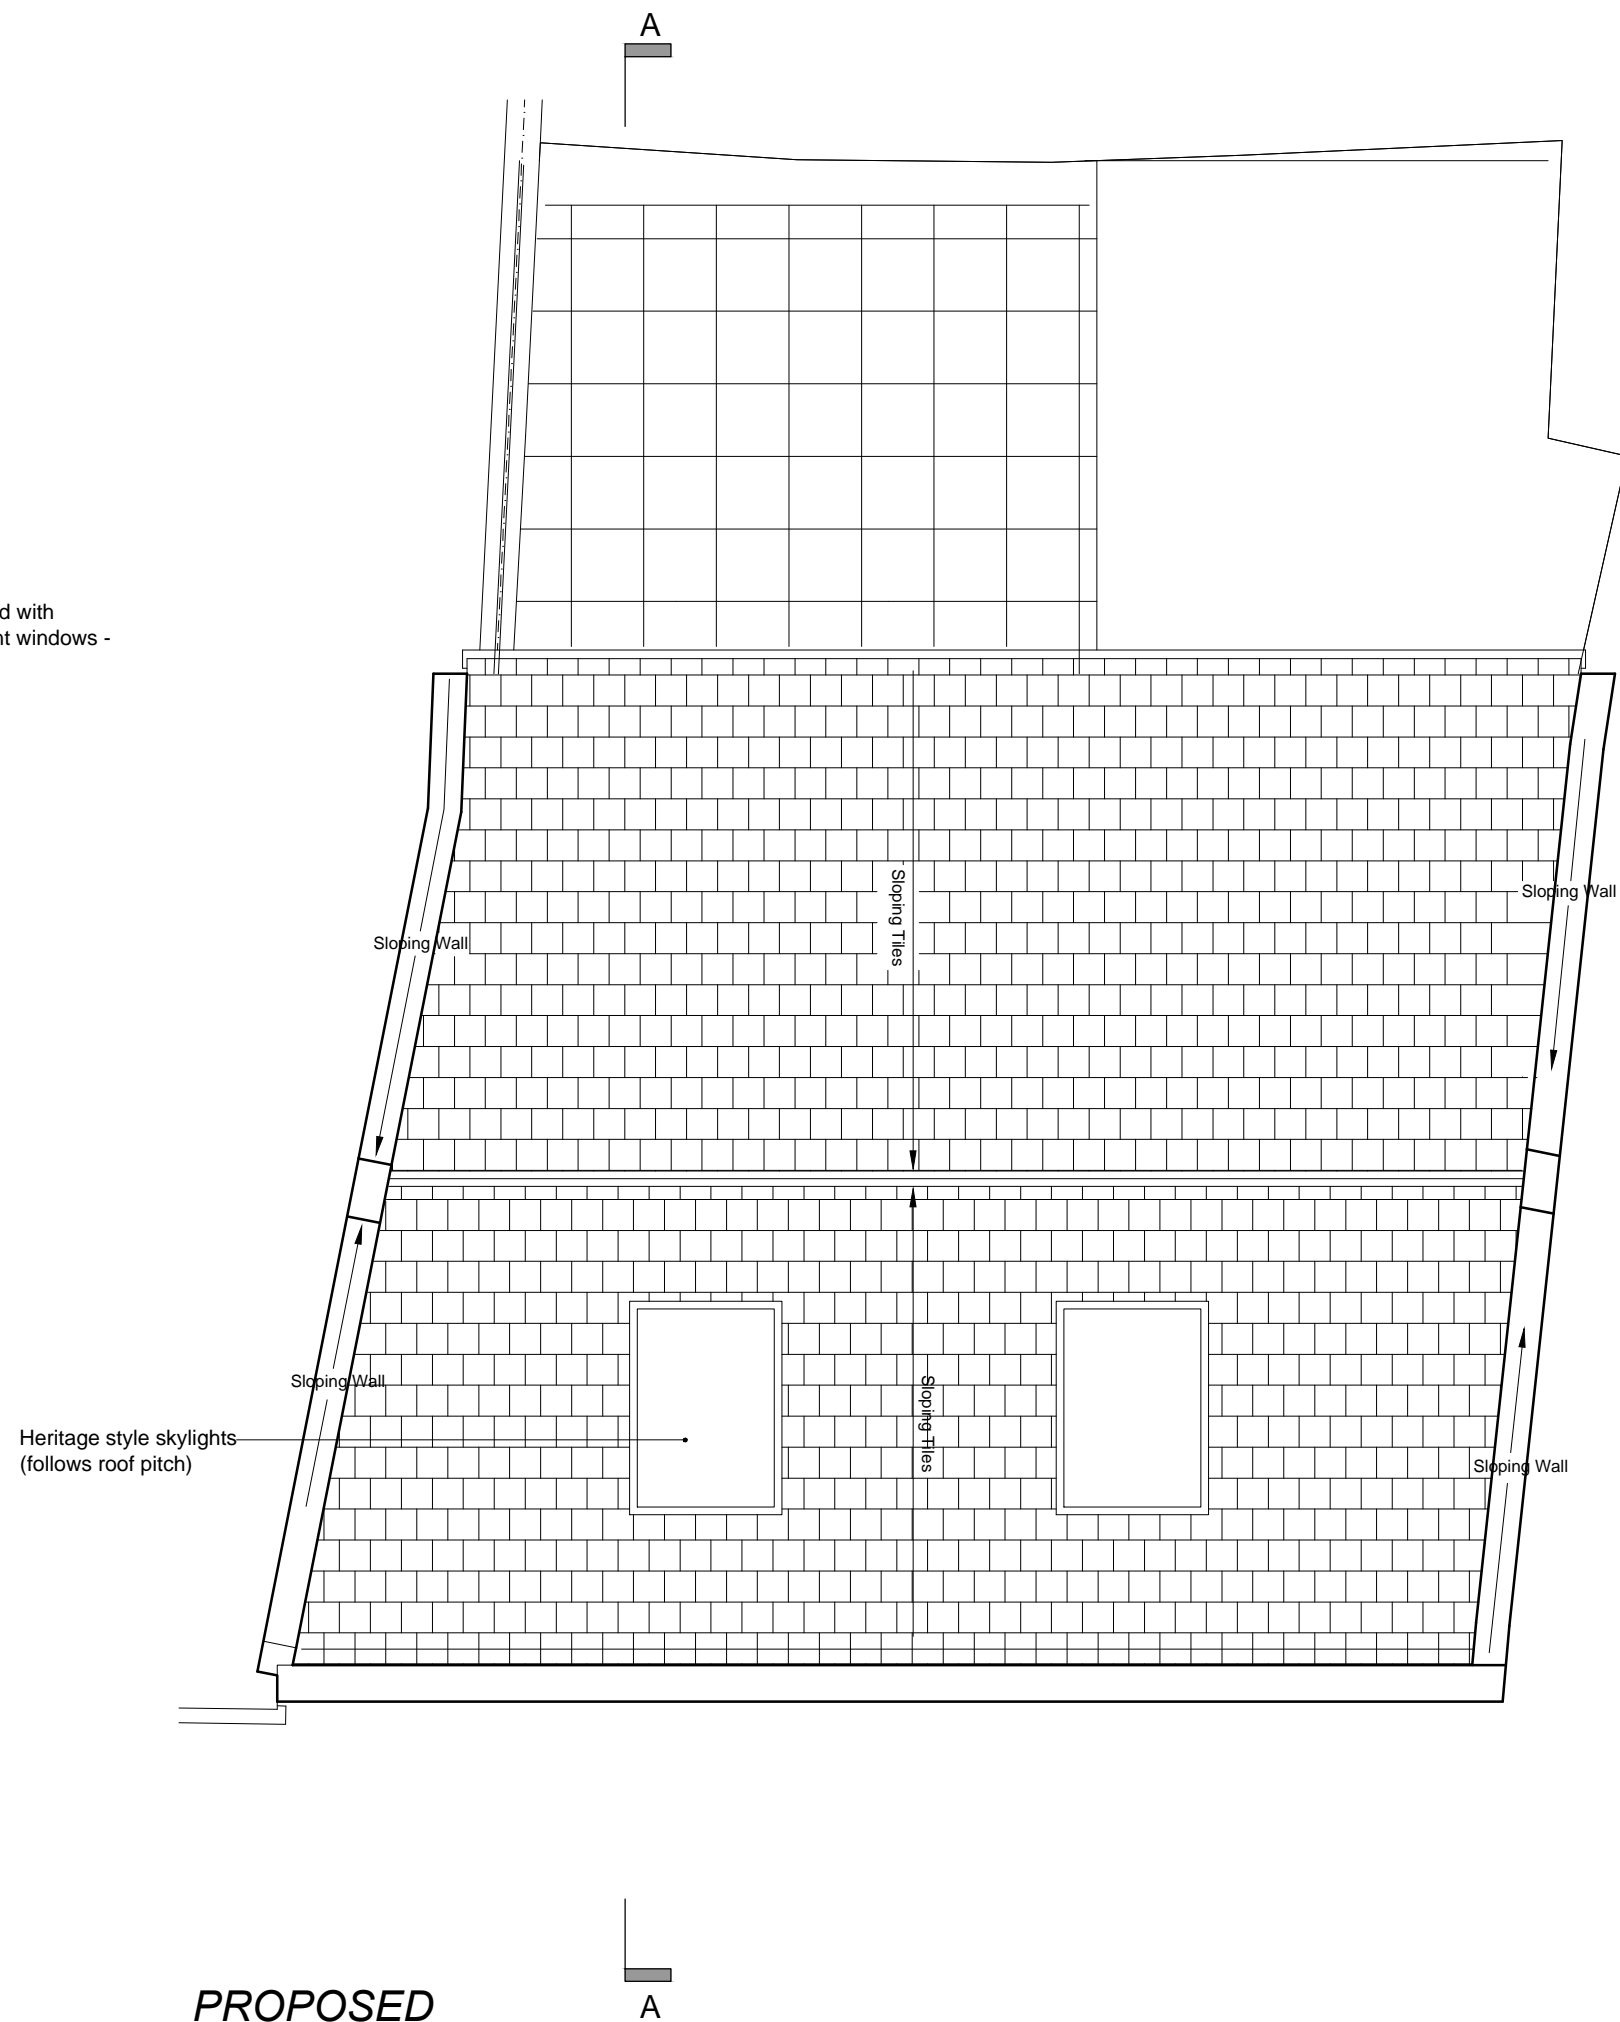

PROPOSED  
ROOF PLAN

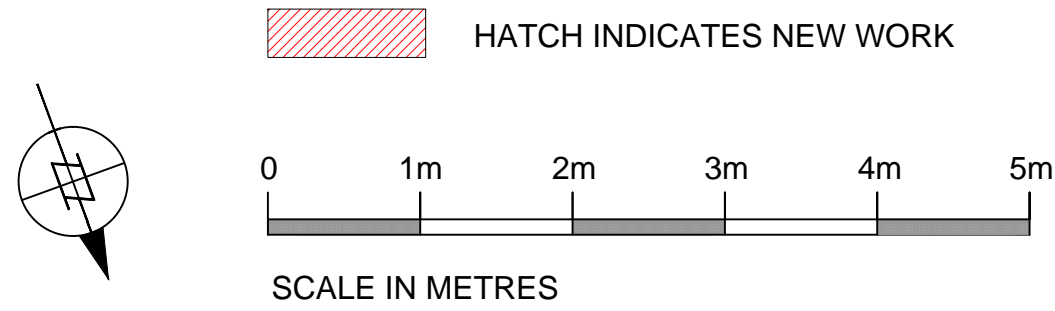

**Notes**

Copyright of this drawing and contents remain with Collett Zarzycki.

Do not scale from drawings.  
The contractor is to verify dimensions on site prior to the commencement of work. Any discrepancies are to be reported to the Architect / Supervising Officer immediately.

If in doubt - seek clarification.

All work must comply with the current Building Regulations and local Byelaws. No materials are to be used or method of workmanship employed unless conformity with the current Codes of the Practice & British Standards is ensured.

- C 09.05.17 Section C-C markers added following request from Planning Office, window to shower omitted
- B 24.03.17 Storage area for 2no. cycles indicated, position of retaining wall amended following comments from Tree Officer
- A 13.01.17 Revised extent of rear garden retaining wall following arboriculturalist's comments/ in light of tree RPA; subsequent revision of internal layout of bathroom; section B-B added

Rev	Date	Notes

**COLLETT~ZARZYCKI LIMITED**

2B FERNHEAD ROAD LONDON W9 3ET  
TEL: 020 8969 6967 FAX: 020 8960 6480  
E-MAIL: mail@czltd.co.uk

ARCHITECTURE INTERIOR DESIGN  
FURNITURE LANDSCAPING

**Job**

**8 ST GEORGE'S MEWS**

**Title**

**PROPOSED FLOOR PLANS**

Date	Scale	Number	Rev
21.10.16	1:100 at A3 1:50 at A1	1606/P/04	C

**Drawing Status**

**PLANNING**