



PROPOSED  
FRONT ELEVATION

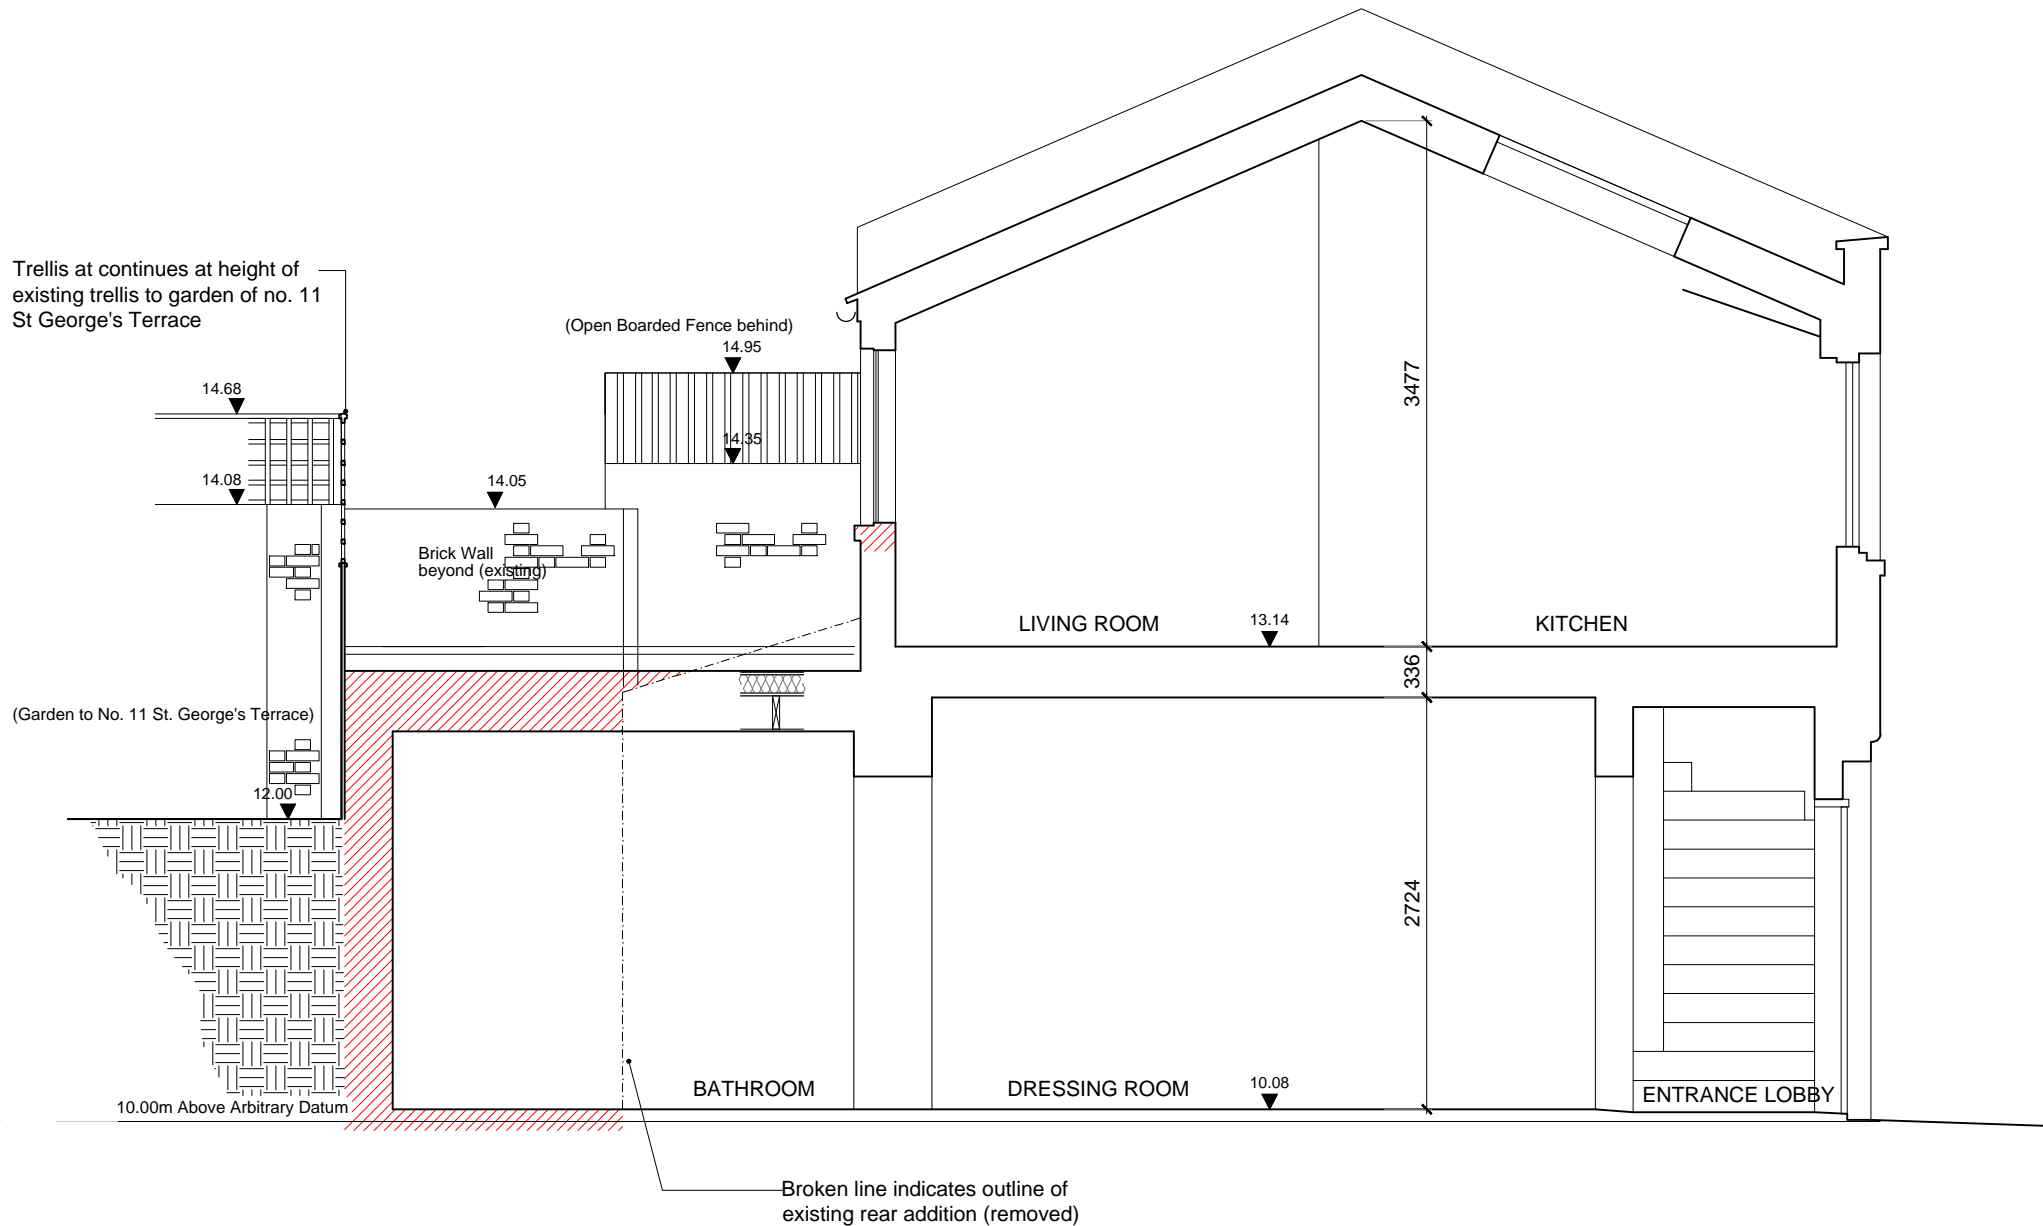

PROPOSED  
SECTION A-A

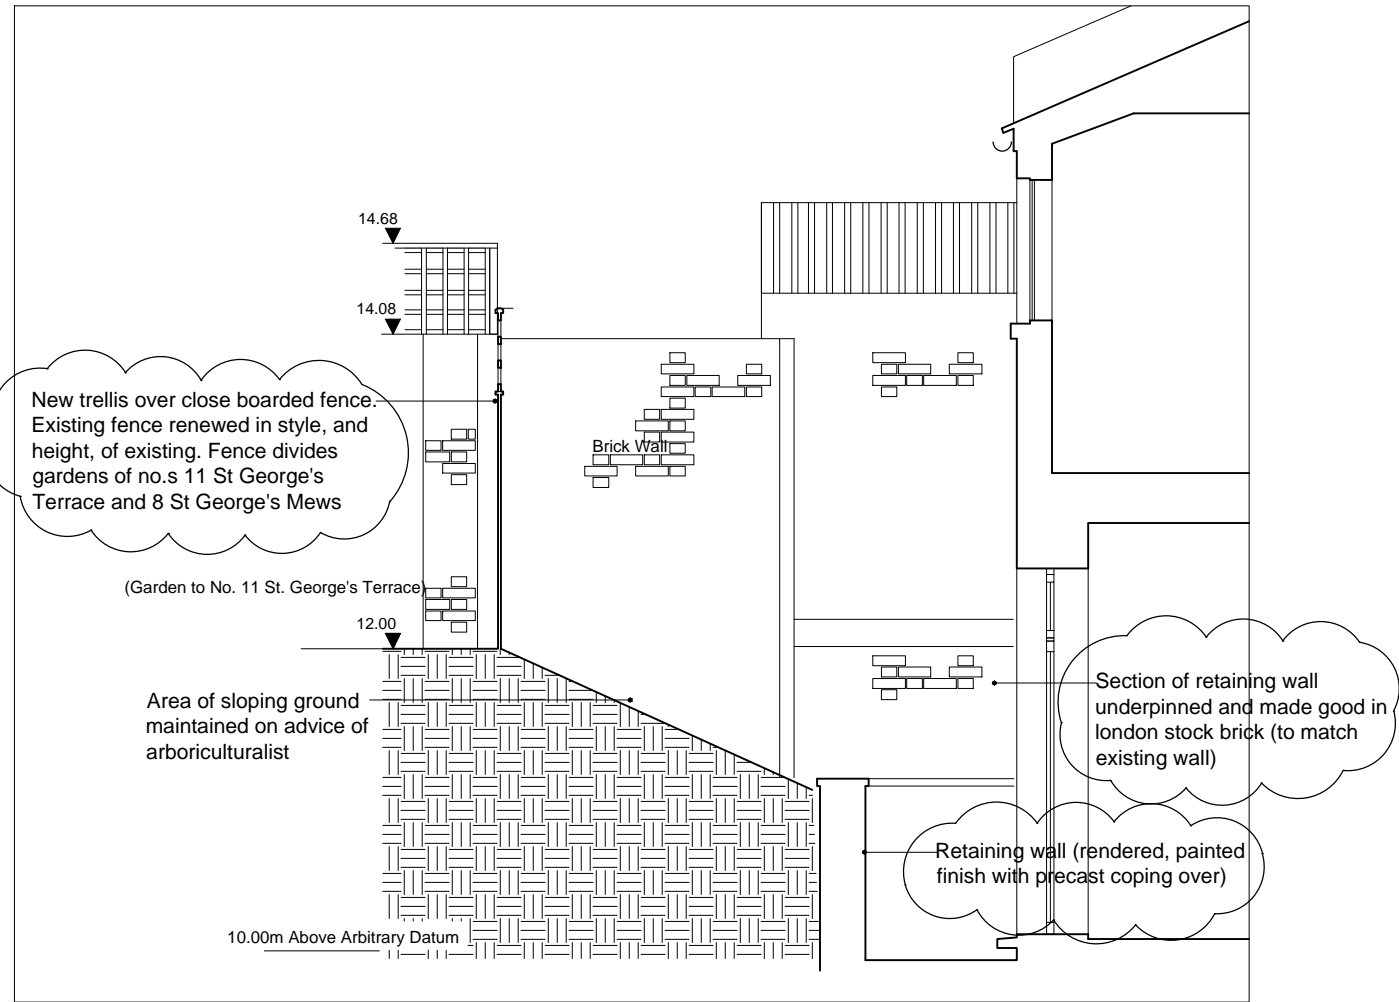

PROPOSED  
SECTION B-B

HATCH INDICATES NEW WORK



SCALE IN METRES

Notes

Copyright of this drawing and contents remain with Collett Zarzycki.

Do not scale from drawings.  
The contractor is to verify dimensions on site prior to the commencement of work. Any discrepancies are to be reported to the Architect / Supervising Officer immediately.

If in doubt - seek clarification.

All work must comply with the current Building Regulations and local Byelaws. No materials are to be used or method of workmanship employed unless conformity with the current Codes of the Practice & British Standards is ensured.

C 09.05.17 Further materiality notes added to Section B-B following request from Planning Officer

B 24.03.17 Section B-B amended (position of retaining wall amended following comments from Tree Officer)

A 16.01.17 Section B-B added

Rev	Date	Notes
-----	------	-------

COLLETT~ZARZYCKI  
LIMITED

28 FERNHEAD ROAD LONDON W9 3ET  
TEL: 020 8969 6967 FAX: 020 8960 6480  
E-MAIL: mail@czhd.co.uk

ARCHITECTURE INTERIOR DESIGN  
FURNITURE LANDSCAPING

Job

8 ST GEORGE'S MEWS

Title

PROPOSED  
ELEVATIONS AND SECTION

Date	Scale	Number	Rev
21.10.16	1:100 at A3 1:50 at A1	1606/P/05	C

Drawing Status  
PLANNING