



NOTES:

DO NOT SCALE FROM THIS DRAWING.
ALL DIMENSIONS TO BE CHECKED ON SITE.
ALL OMISSIONS AND DISCREPANCIES TO BE REPORTED TO THE ARCHITECT IMMEDIATELY.

ALL RIGHTS RESERVED. THIS WORK IS COPYRIGHT AND CANNOT BE REPRODUCED OR COPIED OR MODIFIED IN ANY FORM OR BY ANY MEANS, GRAPHIC ELECTRONIC OR MECHANICAL, INCLUDING PHOTOCOPYING WITHOUT THE WRITTEN PERMISSION OF SQUIRE AND PARTNERS ARCHITECTS.

Post Consultation Revisions	25/01/17	BJ	B
Pre-Application Revisions	23/09/16	BJ	A
Issued for Planning Application	24/06/16	BJ	-
Revision description	Date	Check	Rev

SQUIRE & PARTNERS


77 Wicklow Street London WC1X 9JY
T: 020 7278 5555 F: 020 7239 0495

Info@squireandpartners.com
www.squireandpartners.com

Project:
**19-37 Highgate Road,
London. NW5**

Drawing:
**Proposed Basement Plan
Level -1**

Drawn	Date	Scale
RKL	14/12/15	1:100@A1 1:200@A3
Job number	Drawing number	Revision
13052	C645_P_B1_001	B

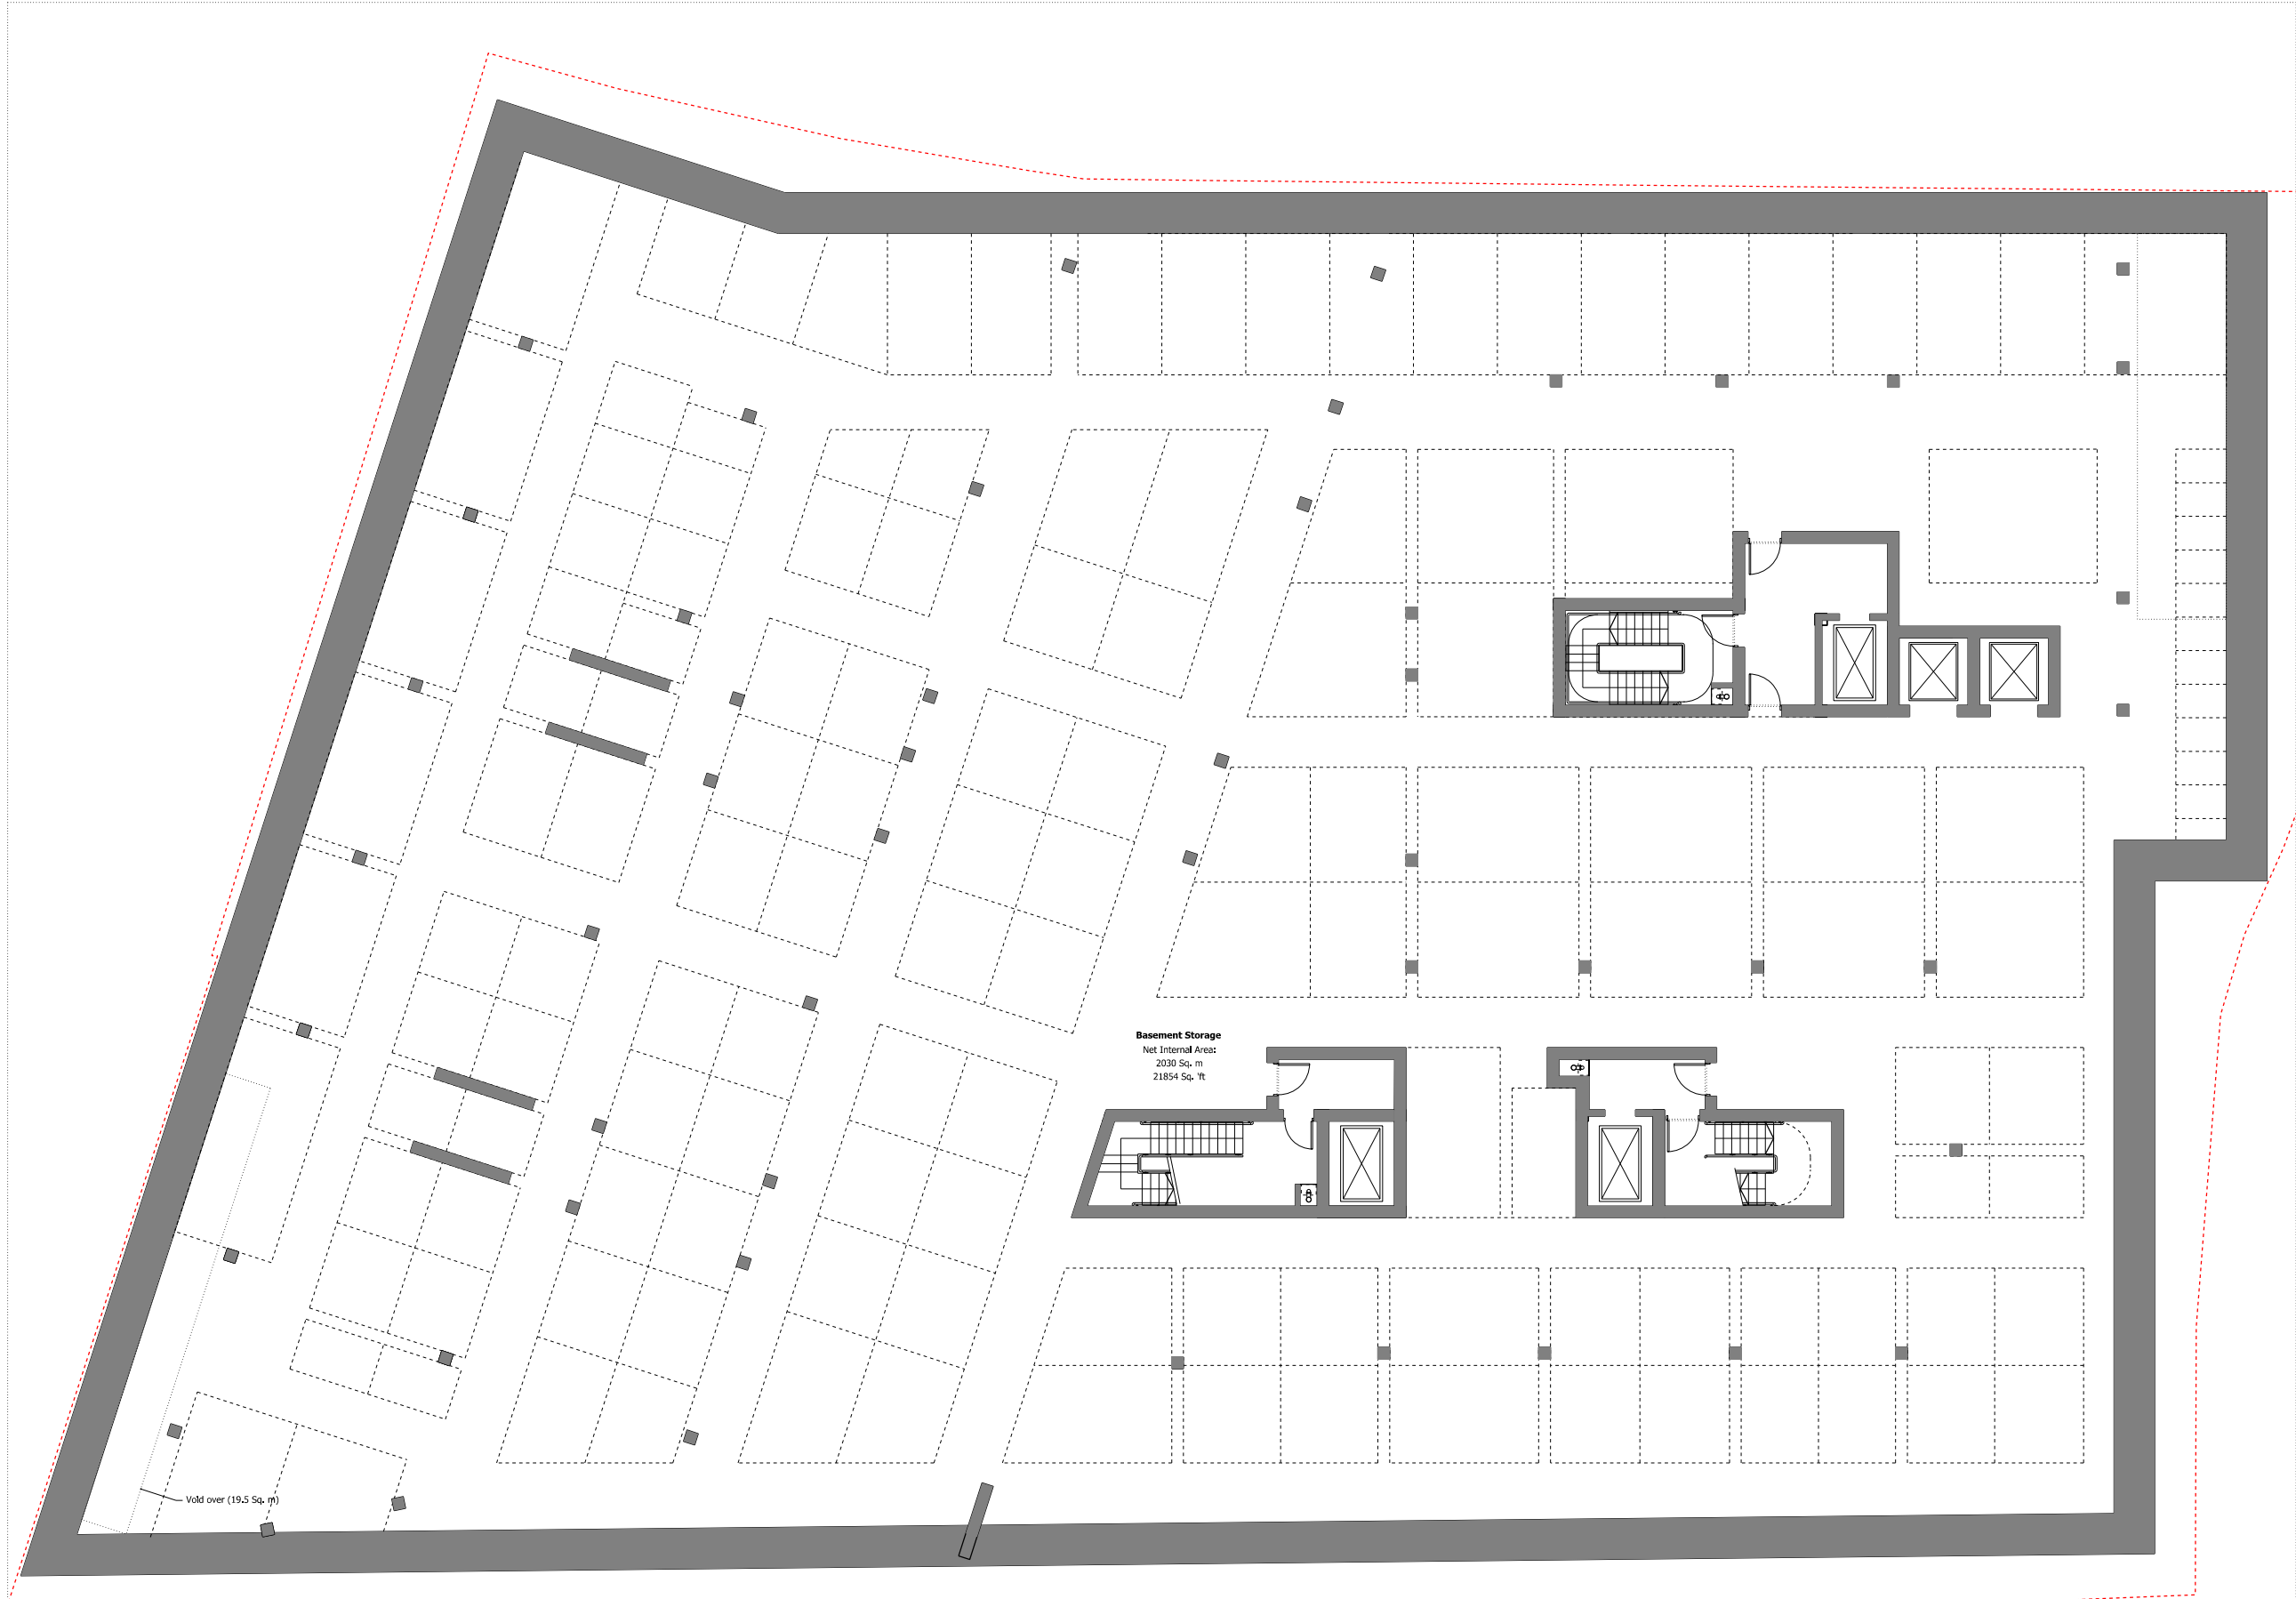

NOTES:

DO NOT SCALE FROM THIS DRAWING.
ALL DIMENSIONS TO BE CHECKED ON SITE.
ALL OMISSIONS AND DISCREPANCIES TO BE
REPORTED TO THE ARCHITECT IMMEDIATELY.

ALL RIGHTS RESERVED. THIS WORK IS COPYRIGHT
AND CANNOT BE REPRODUCED OR COPIED OR MODIFIED
IN ANY FORM OR BY ANY MEANS, GRAPHIC ELECTRONIC
OR MECHANICAL, INCLUDING PHOTOCOPYING WITHOUT
THE WRITTEN PERMISSION OF SQUIRE AND PARTNERS
ARCHITECTS.

Post Consultation Revisions	25/01/17	BJ	B
Pre-Application Revisions	23/09/16	BJ	A
Issued for Planning Application	24/06/16	BJ	-

Revision description	Date	Check	Rev
----------------------	------	-------	-----

SQUIRE & PARTNERS

77 Wicklow Street London WC1X 9JY
T: 020 7278 5555 F: 020 7239 0495

Info@squireandpartners.com
www.squireandpartners.com

Project:
**19-37 Highgate Road,
London. NW5**

Drawing:
**Proposed Basement Plan
Level -2**

Drawn	Date	Scale
RKL	14/12/15	1: 100@A1 1: 200@A3
Job number	Drawing number	Revision
13052	C645_P_B2_001	B



NOTES:

DO NOT SCALE FROM THIS DRAWING.

ALL DIMENSIONS TO BE CHECKED ON SITE.

ALL OMISSIONS AND DISCREPANCIES TO BE REPORTED TO THE ARCHITECT IMMEDIATELY.

ALL RIGHTS RESERVED. THIS WORK IS COPYRIGHT AND CANNOT BE REPRODUCED OR COPIED OR MODIFIED IN ANY FORM OR BY ANY MEANS, GRAPHIC ELECTRONIC OR MECHANICAL, INCLUDING PHOTOCOPYING WITHOUT THE WRITTEN PERMISSION OF SQUIRE AND PARTNERS ARCHITECTS.

--- Line of Manual Flood Barrier

NOTE: ANY WORKS SHOWN BEYOND THE RED LINE ARE INDICATIVE ONLY

Revisions to Highways Comments	28/04/17	BJ	E
Revisions to Planners Comments	21/03/17	BJ	D
Post consultation revisions	25/01/17	BJ	C
Pre-Application Revisions	08/12/16	BJ	B
Pre-Application Revisions	23/09/16	BJ	A
Issued for Planning Application	24/06/16	BJ	-
Revision description	Date	Check	Rev

SQUIRE & PARTNERS

77 Wicklow Street London WC1X 9JY
T: 020 7278 5555 F: 020 7239 0495

Info@squireandpartners.com
www.squireandpartners.com

Project:
19-37 Highgate Road,
London. NW5

Drawing:
Proposed Ground Floor Plan

Drawn	Date	Scale
RKL	14/12/15	1:100@A1 1:200@A3
Job number	Drawing number	Revision
13052	C645_P_00_001	E



NOTES:

DO NOT SCALE FROM THIS DRAWING.

ALL DIMENSIONS TO BE CHECKED ON SITE.

ALL OMISSIONS AND DISCREPANCIES TO BE REPORTED TO THE ARCHITECT IMMEDIATELY.

ALL RIGHTS RESERVED. THIS WORK IS COPYRIGHT AND CANNOT BE REPRODUCED OR COPIED OR MODIFIED IN ANY FORM OR BY ANY MEANS, GRAPHIC ELECTRONIC OR MECHANICAL, INCLUDING PHOTOCOPYING WITHOUT THE WRITTEN PERMISSION OF SQUIRE AND PARTNERS ARCHITECTS.

Post consultation revisions	25/01/17	BJ	B
Pre-Application Revisions	23/09/16	BJ	A
Issued for Planning Application	24/06/16	BJ	-
Revision description	Date	Check	Rev

SQUIRE & PARTNERS

77 Wicklow Street London WC1X 9JY
T: 020 7278 5555 F: 020 7239 0495

Info@squireandpartners.com
www.squireandpartners.com


Project

19-37 Highgate Road,
London. NW5

Drawing

Proposed First Floor Plan

Drawn	Date	Scale
RKL	14/12/15	1: 100@A1 1: 200@A3
Job number	Drawing number	Revision
13052	C645_P_01_001	B

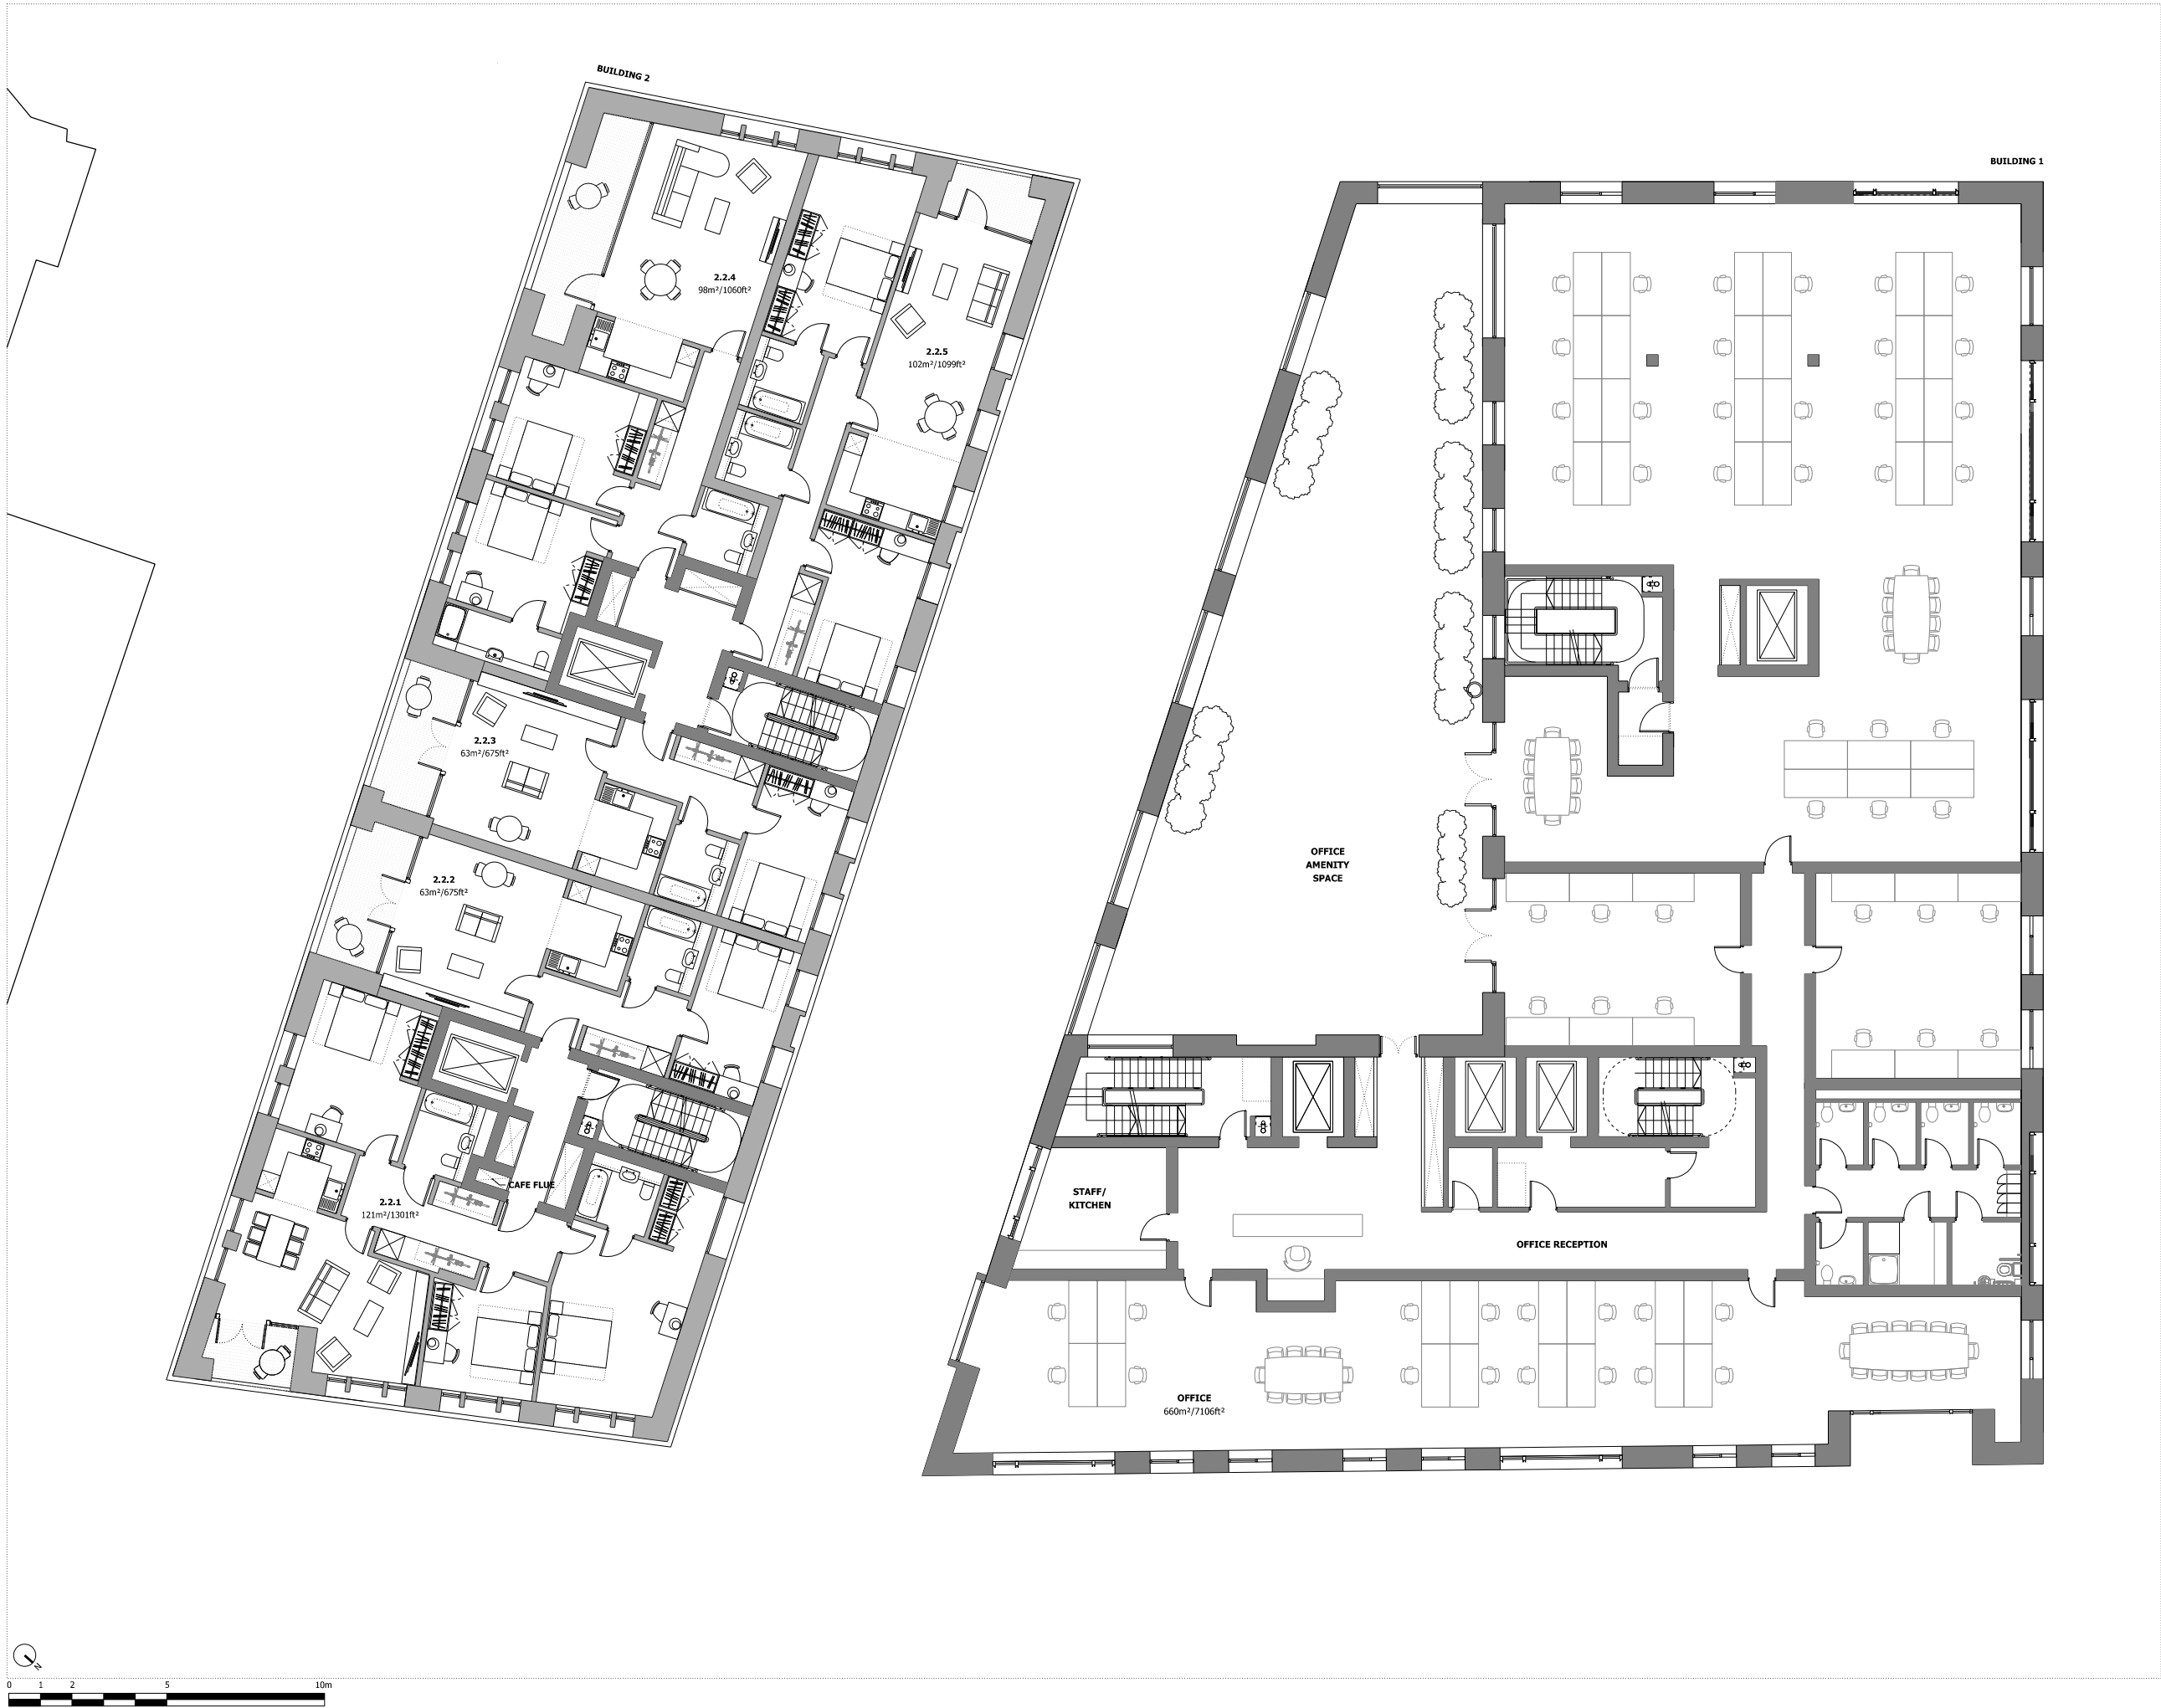

NOTES:

DO NOT SCALE FROM THIS DRAWING.
ALL DIMENSIONS TO BE CHECKED ON SITE.
ALL OMISSIONS AND DISCREPANCIES TO BE
REPORTED TO THE ARCHITECT IMMEDIATELY.

ALL RIGHTS RESERVED. THIS WORK IS COPYRIGHT
AND CANNOT BE REPRODUCED OR COPIED OR MODIFIED
IN ANY FORM OR BY ANY MEANS, GRAPHIC ELECTRONIC
OR MECHANICAL, INCLUDING PHOTOCOPYING WITHOUT
THE WRITTEN PERMISSION OF SQUIRE AND PARTNERS
ARCHITECTS.

Post consultation revisions	25/01/17	BJ	C
Pre-Application Revisions	08/12/16	BJ	B
Pre-Application Revisions	23/09/16	BJ	A
Issued for Planning Application	24/06/16	BJ	-
Revision description	Date	Check	Rev

SQUIRE & PARTNERS


77 Wicklow Street London WC1X 9JY
T: 020 7278 5555 F: 020 7239 0495

Info@squireandpartners.com
www.squireandpartners.com

Project:
19-37 Highgate Road,
London. NW5

Drawing
Proposed Second Floor Plan

Drawn	Date	Scale
RKL	14/12/15	1: 100@A1 1: 200@A3
Job number	Drawing number	Revision
13052	C645_B0_P_02_001	C

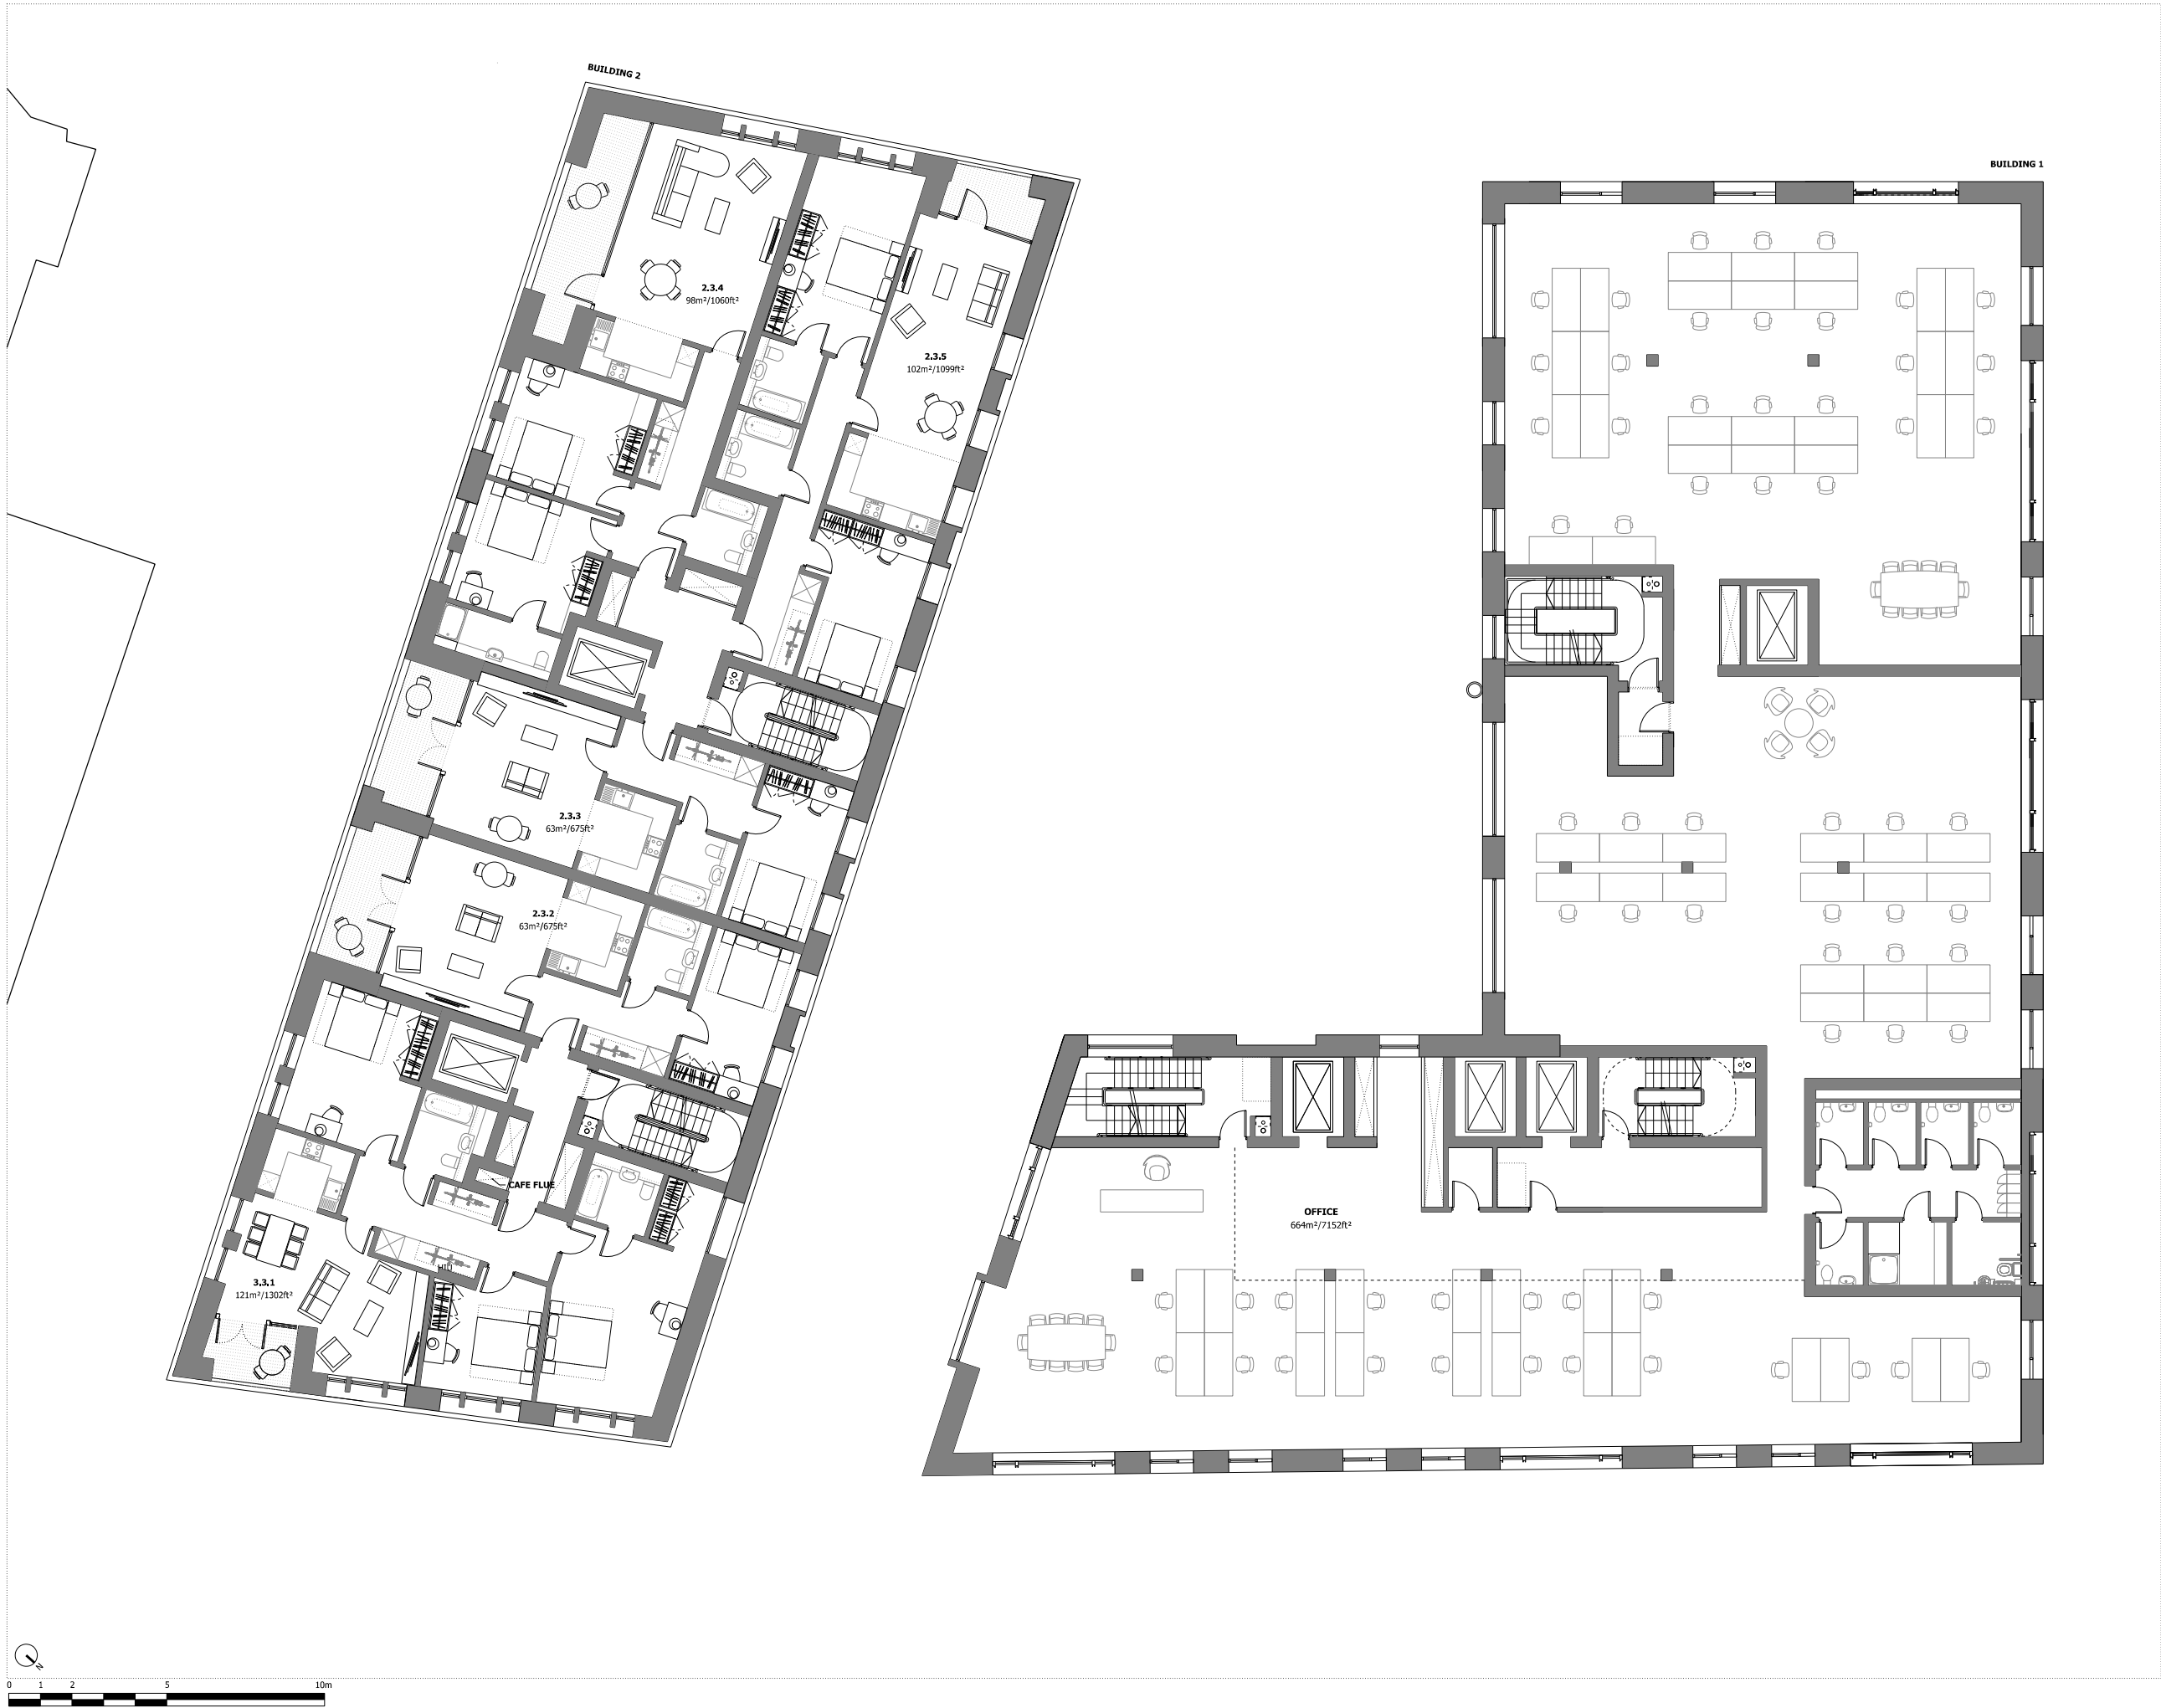

NOTES:

DO NOT SCALE FROM THIS DRAWING.
ALL DIMENSIONS TO BE CHECKED ON SITE.
ALL OMISSIONS AND DISCREPANCIES TO BE
REPORTED TO THE ARCHITECT IMMEDIATELY.

ALL RIGHTS RESERVED. THIS WORK IS COPYRIGHT
AND CANNOT BE REPRODUCED OR COPIED OR MODIFIED
IN ANY FORM OR BY ANY MEANS, GRAPHIC ELECTRONIC
OR MECHANICAL, INCLUDING PHOTOCOPYING WITHOUT
THE WRITTEN PERMISSION OF SQUIRE AND PARTNERS
ARCHITECTS.

Post consultation revisions	25/01/17	B3	B
Pre-Application Revisions	23/09/16	B3	A
Issued for Planning Application	24/06/16	B3	-
Revision description	Date	Check	Rev

SQUIRE & PARTNERS

77 Wicklow Street London WC1X 9JY
T: 020 7278 5555 F: 020 7239 0495

Info@squireandpartners.com
www.squireandpartners.com

Project
19-37 Highgate Road,
London. NW5

Drawing
Proposed Third Floor Plan

Drawn	Date	Scale
RKL	14/12/15	1: 100@A1 1: 200@A3
Job number	Drawing number	Revision
13052	C645_P_03_001	B



NOTES:

DO NOT SCALE FROM THIS DRAWING.
ALL DIMENSIONS TO BE CHECKED ON SITE.
ALL OMISSIONS AND DISCREPANCIES TO BE REPORTED TO THE ARCHITECT IMMEDIATELY.

ALL RIGHTS RESERVED. THIS WORK IS COPYRIGHT AND CANNOT BE REPRODUCED OR COPIED OR MODIFIED IN ANY FORM OR BY ANY MEANS, GRAPHIC ELECTRONIC OR MECHANICAL, INCLUDING PHOTOCOPYING WITHOUT THE WRITTEN PERMISSION OF SQUIRE AND PARTNERS ARCHITECTS.

Post consultation revisions	25/01/17	B3	B
Pre-Application Revisions	23/09/16	B3	A
Issued for Planning Application	24/06/16	B3	-
Revision description	Date	Check	Rev

SQUIRE & PARTNERS


77 Wicklow Street London WC1X 9JY
T: 020 7278 5555 F: 020 7239 0495

Info@squireandpartners.com
www.squireandpartners.com

Project:
19-37 Highgate Road,
London. NW5

Drawing
Proposed Fourth Floor Plan

Drawn	Date	Scale
RKL	14/12/15	1: 100@A1 1: 200@A3
Job number	Drawing number	Revision
13052	C645_P_04_001	B

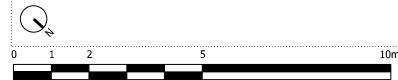

ALL RIGHTS RESERVED. THIS WORK IS COPYRIGHT
AND CANNOT BE REPRODUCED OR COPIED OR MODIFIED
IN ANY FORM OR BY ANY MEANS, GRAPHIC ELECTRONIC
OR MECHANICAL, INCLUDING PHOTOCOPYING WITHOUT
THE WRITTEN PERMISSION OF SQUIRE AND PARTNERS
ARCHITECTS.

Drawn	Date	Scale
RKL	14/12/15	1: 100@A1 1: 200@A3
Job number	Drawing number	Revision
13052	C645_P_05_001	B



NOTES:

DO NOT SCALE FROM THIS DRAWING.
ALL DIMENSIONS TO BE CHECKED ON SITE.
ALL OMISSIONS AND DISCREPANCIES TO BE REPORTED TO THE ARCHITECT IMMEDIATELY.

ALL RIGHTS RESERVED. THIS WORK IS COPYRIGHT AND CANNOT BE REPRODUCED OR COPIED OR MODIFIED IN ANY FORM OR BY ANY MEANS, GRAPHIC ELECTRONIC OR MECHANICAL, INCLUDING PHOTOCOPYING WITHOUT THE WRITTEN PERMISSION OF SQUIRE AND PARTNERS ARCHITECTS.

Post consultation revisions	25/01/17	B3	B
Pre-Application Revisions	23/09/16	B3	A
Issued for Planning Application	24/06/16	B3	-

Revision description	Date	Check	Rev
----------------------	------	-------	-----

SQUIRE & PARTNERS


77 Wicklow Street London WC1X 9JY
T: 020 7278 5555 F: 020 7239 0495

Info@squireandpartners.com
www.squireandpartners.com

Project:
19-37 Highgate Road,
London. NW5

Drawing:
Proposed Sixth Floor Plan

Drawn	Date	Scale
RKL	18/07/16	1: 100@A1 1: 200@A3
Job number	Drawing number	Revision
13052	C645_P_06_002	B

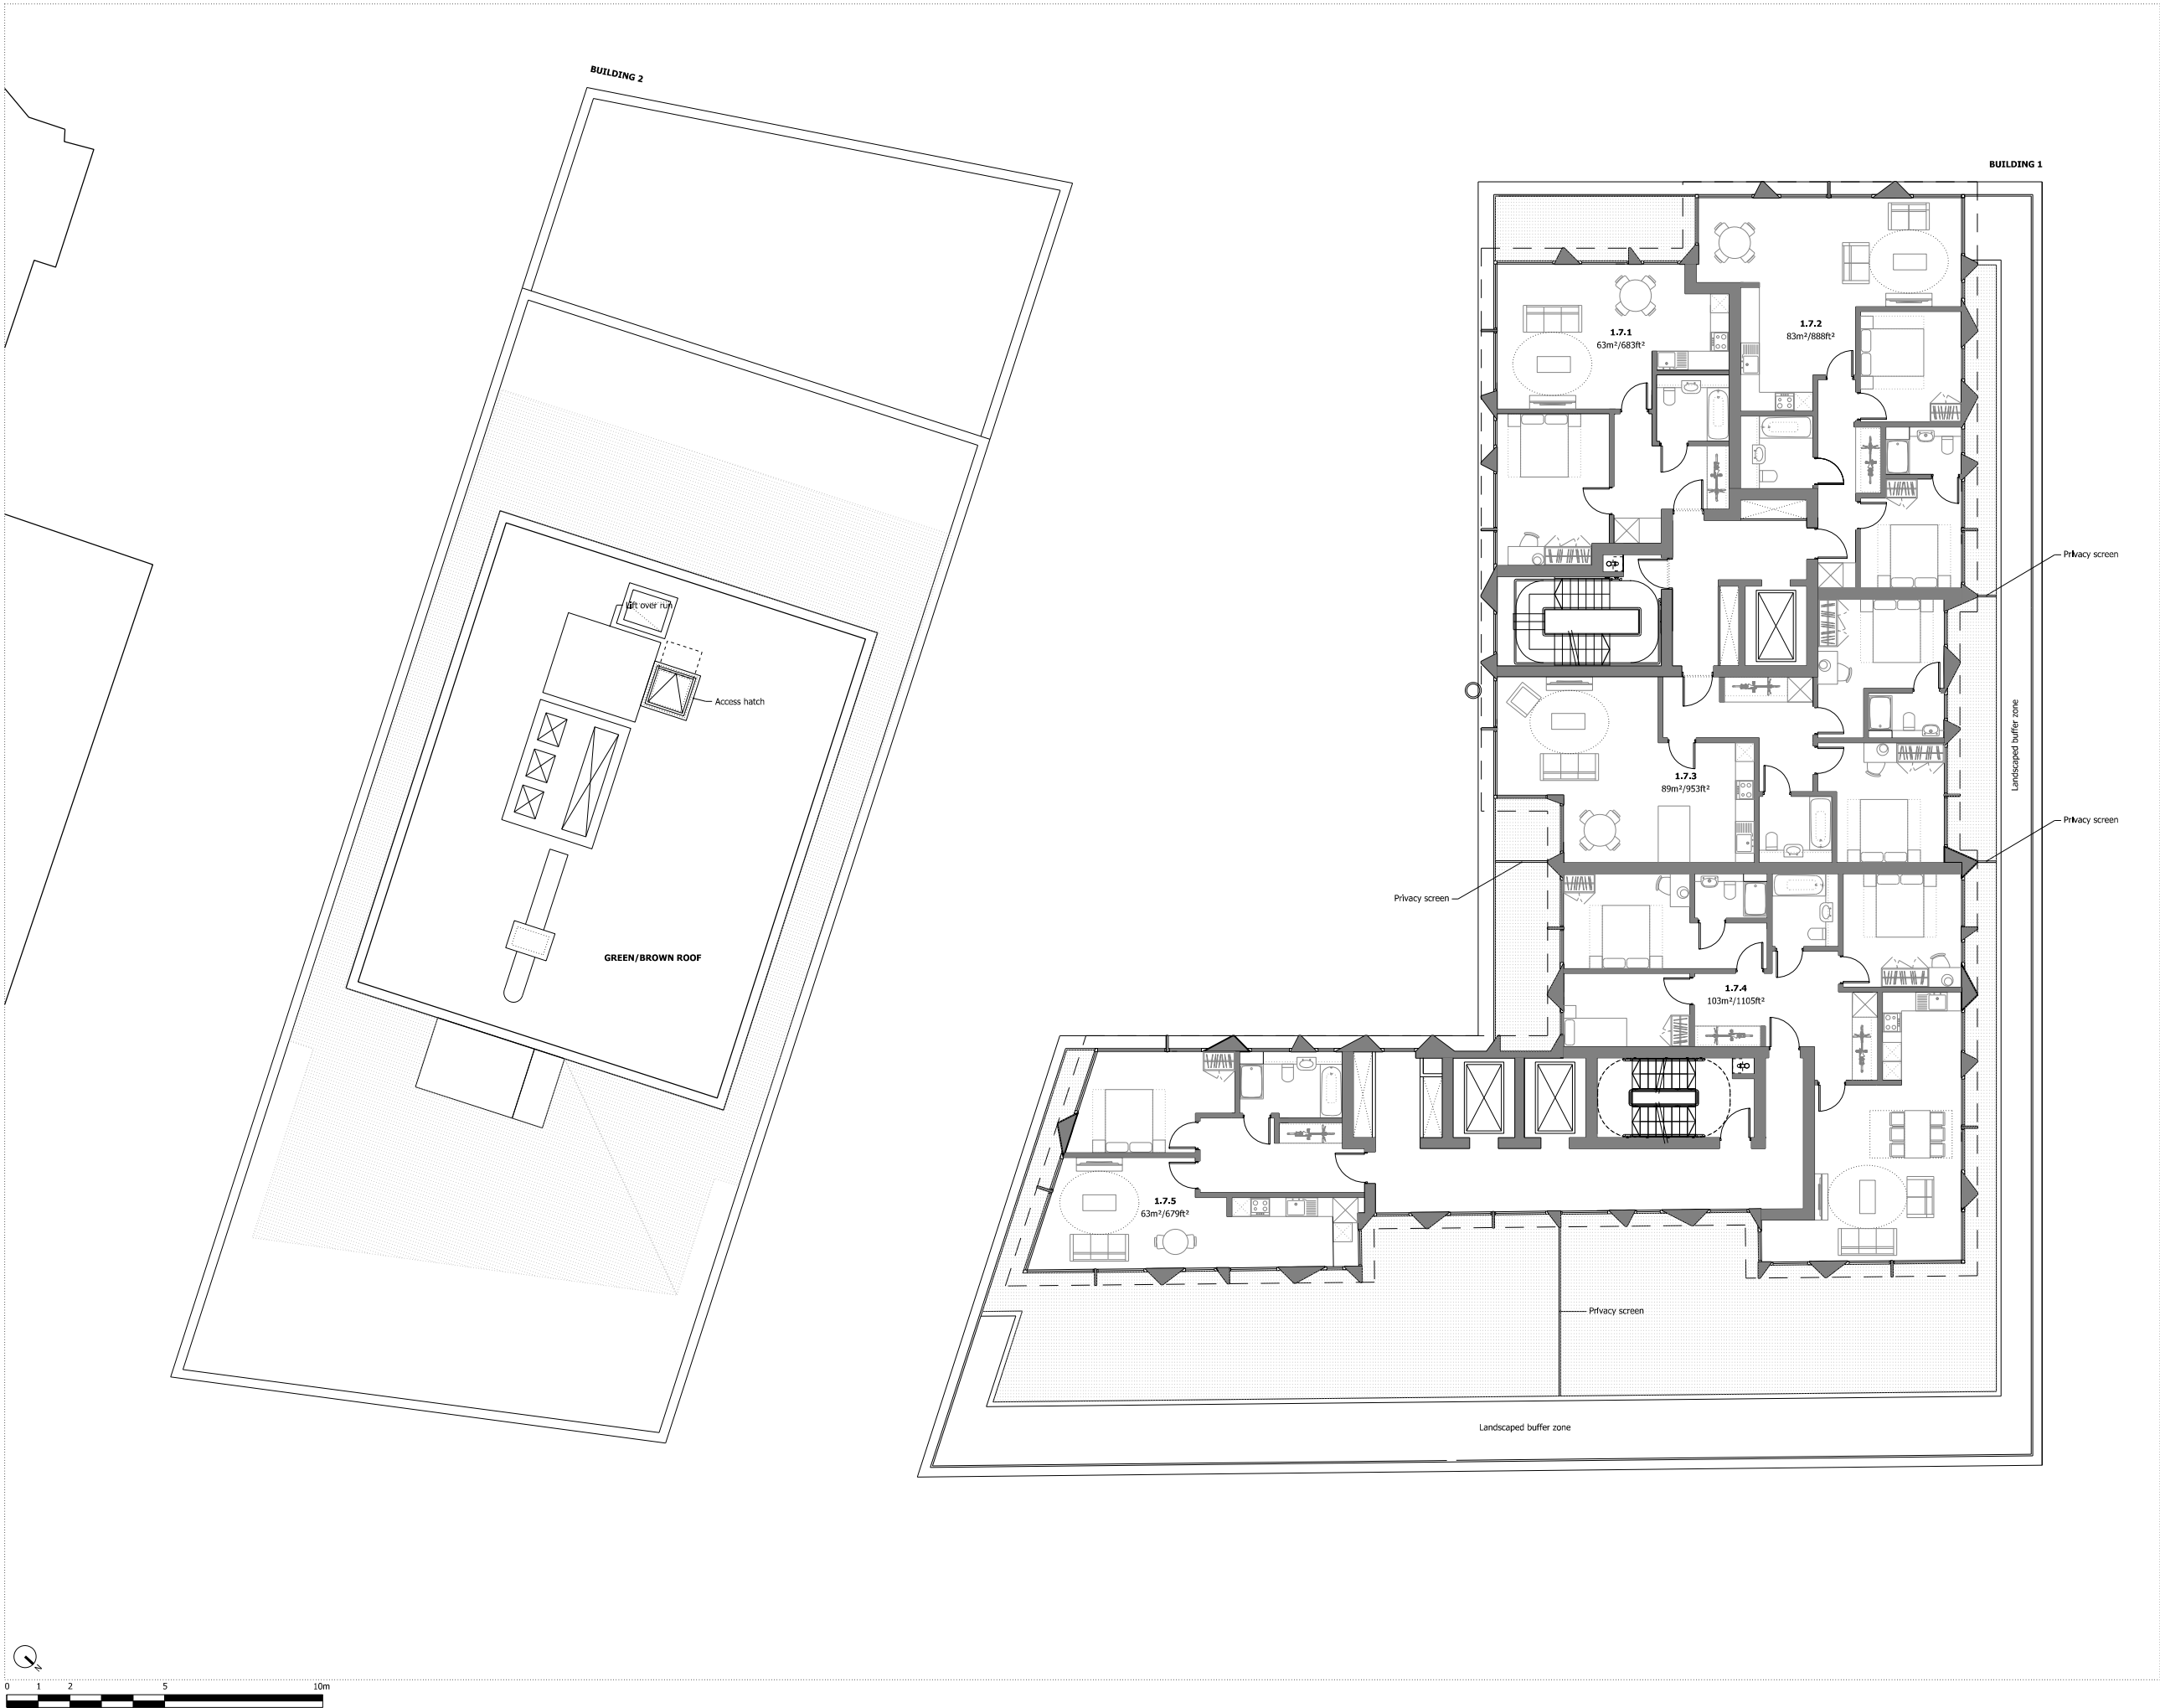

NOTES:

DO NOT SCALE FROM THIS DRAWING.
ALL DIMENSIONS TO BE CHECKED ON SITE.
ALL OMISSIONS AND DISCREPANCIES TO BE
REPORTED TO THE ARCHITECT IMMEDIATELY.

ALL RIGHTS RESERVED. THIS WORK IS COPYRIGHT
AND CANNOT BE REPRODUCED OR COPIED OR MODIFIED
IN ANY FORM OR BY ANY MEANS, GRAPHIC ELECTRONIC
OR MECHANICAL, INCLUDING PHOTOCOPYING WITHOUT
THE WRITTEN PERMISSION OF SQUIRE AND PARTNERS
ARCHITECTS.

Revisions to Planners Comments	21/03/17	BJ	C
Post consultation revisions	25/01/17	BJ	B
Pre-Application Revisions	23/09/16	BJ	A
Issued for Planning Application	24/06/16	BJ	-

Revision description	Date	Check	Rev
----------------------	------	-------	-----

SQUIRE & PARTNERS


77 Wicklow Street London WC1X 9JY
T: 020 7278 5555 F: 020 7239 0495

Info@squireandpartners.com
www.squireandpartners.com

Project:
19-37 Highgate Road,
London. NW5

Drawing:
Proposed Seventh Floor Plan

Drawn	Date	Scale
RKL	14/12/15	1:100@A1 1:200@A3
Job number	Drawing number	Revision
13052	C645_P_07_001	C

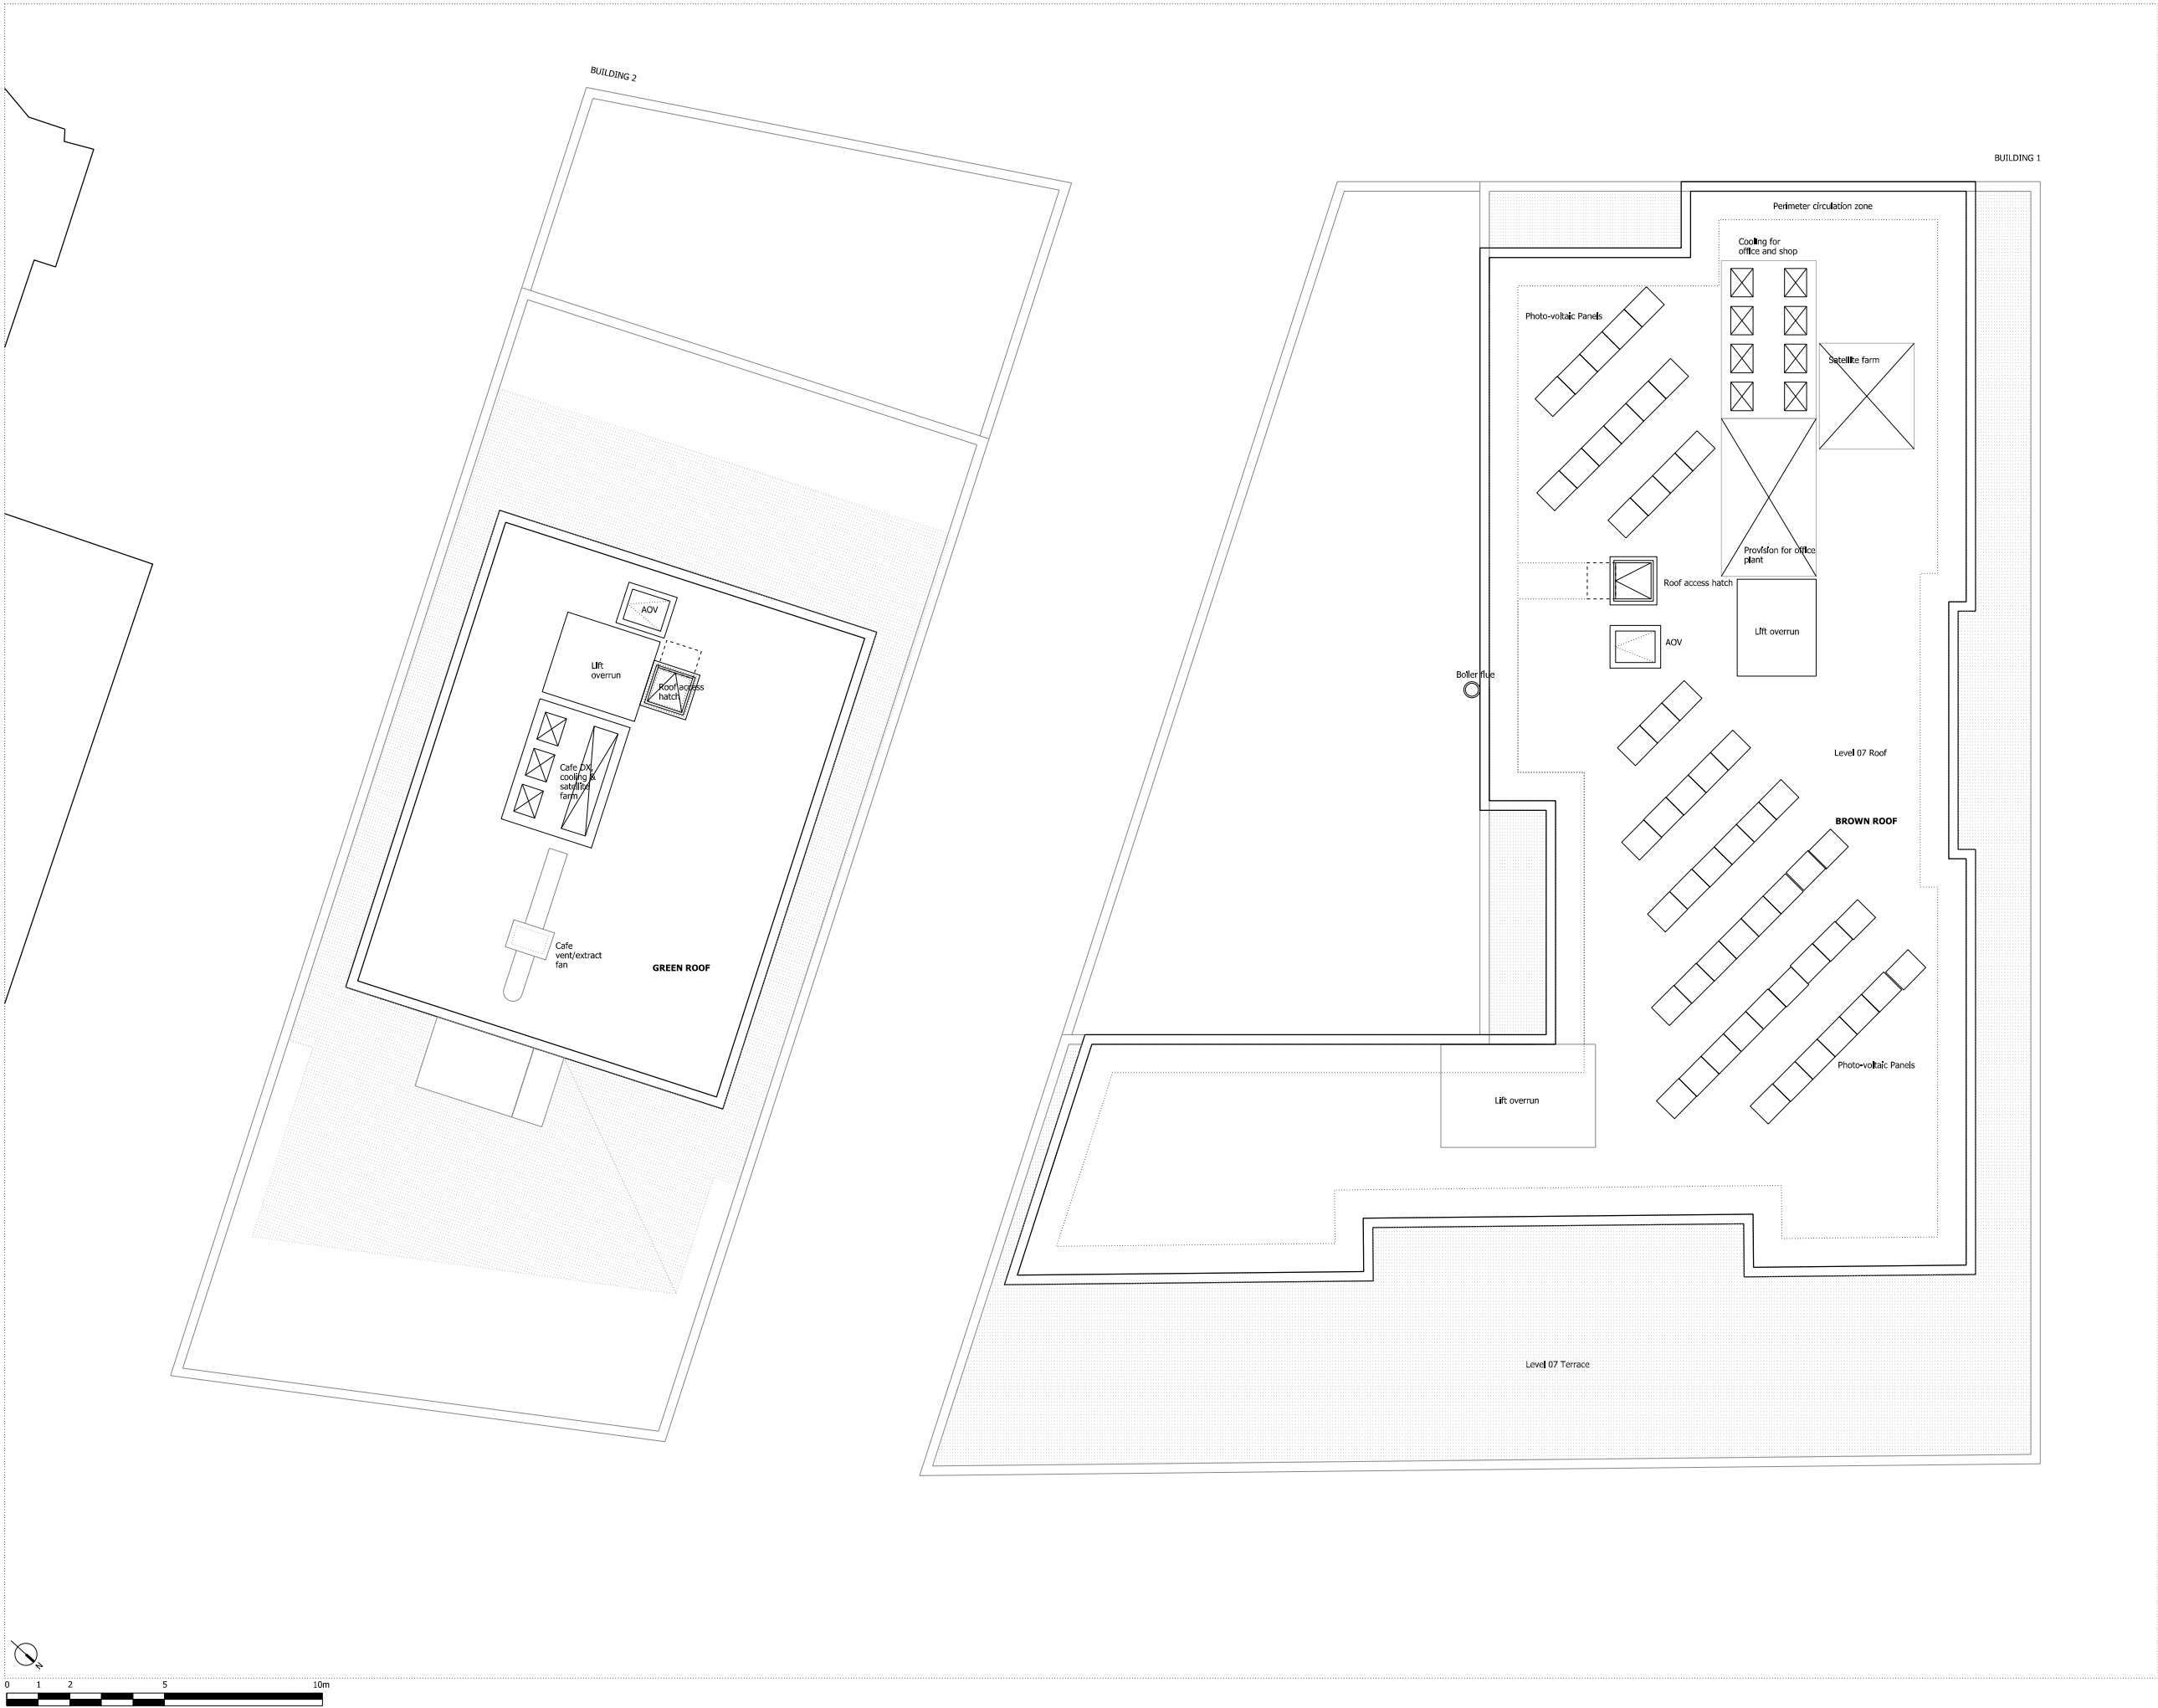

NOTES:

DO NOT SCALE FROM THIS DRAWING.

ALL DIMENSIONS TO BE CHECKED ON SITE.

ALL OMISSIONS AND DISCREPANCIES TO BE REPORTED TO THE ARCHITECT IMMEDIATELY.

ALL RIGHTS RESERVED. THIS WORK IS COPYRIGHT AND CANNOT BE REPRODUCED OR COPIED OR MODIFIED IN ANY FORM OR BY ANY MEANS, GRAPHIC ELECTRONIC OR MECHANICAL, INCLUDING PHOTOCOPYING WITHOUT THE WRITTEN PERMISSION OF SQUIRE AND PARTNERS ARCHITECTS.

PVs added and Plant revised	10/03/17	BJ	C
Post Consultation Revisions	25/01/17	BJ	B
Pre-Application Revisions	23/09/16	BJ	A
Issued for Planning Application	24/06/16	BJ	-

Revision description	Date	Check	Rev
----------------------	------	-------	-----

SQUIRE & PARTNERS

77 Wicklow Street London WC1X 9JY
T: 020 7278 5555 F: 020 7239 0495

Info@squireandpartners.com
www.squireandpartners.com

Project
19-37 Highgate Road,
London. NW5

Drawing
Proposed Roof Plan

Drawn	Date	Scale
RKL	01/08/2016	1:100@A1 1:200@A3
Job number	Drawing number	Revision
13052	C645_P_RF_002	C