
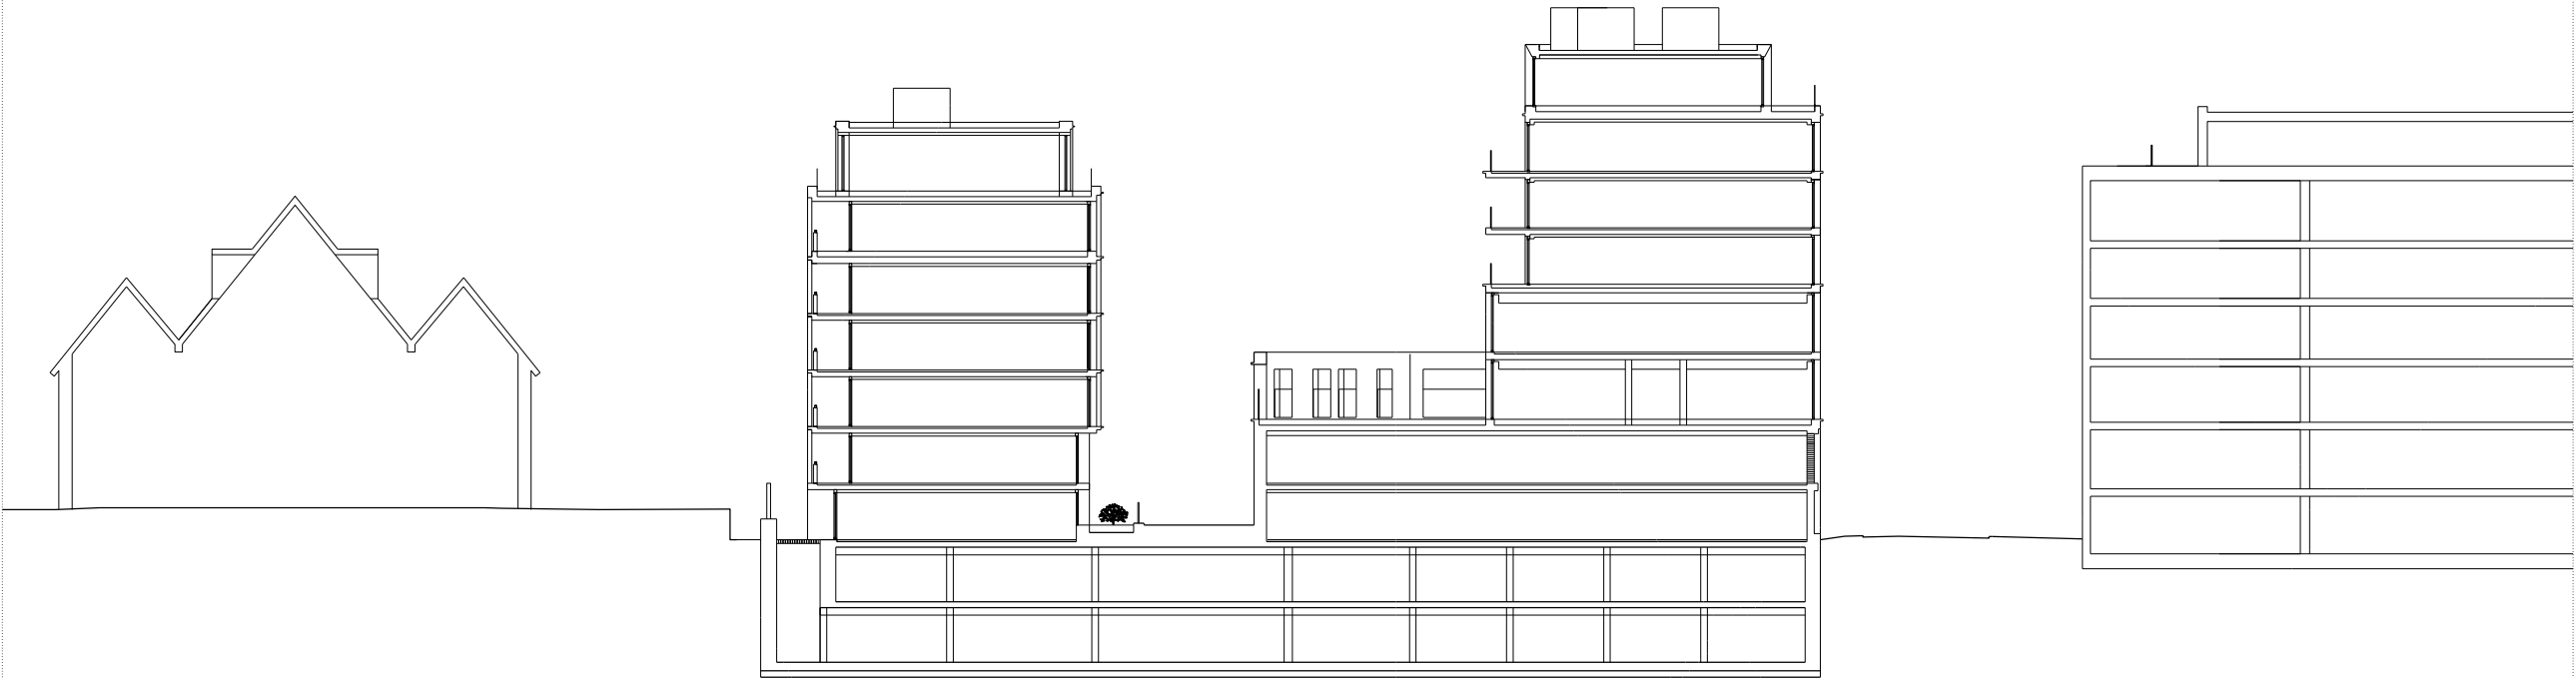


NOTES:

DO NOT SCALE FROM THIS DRAWING.
ALL DIMENSIONS TO BE CHECKED ON SITE.
ALL OMISSIONS AND DISCREPANCIES TO BE REPORTED TO THE ARCHITECT IMMEDIATELY.

ALL RIGHTS RESERVED. THIS WORK IS COPYRIGHT AND CANNOT BE REPRODUCED OR COPIED OR MODIFIED IN ANY FORM OR BY ANY MEANS, GRAPHIC ELECTRONIC OR MECHANICAL, INCLUDING PHOTOCOPYING WITHOUT THE WRITTEN PERMISSION OF SQUIRE AND PARTNERS ARCHITECTS.

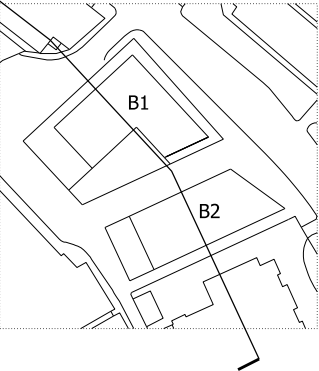

Revisions to Planners Comments	21/03/17	BJ	C
Post Consultation Revisions	25/01/17	BJ	B
Pre-Application Revisions	23/09/16	BJ	A
Issued for Planning Application	24/06/16	BJ	-

Revision description	Date	Check	Rev
----------------------	------	-------	-----

SQUIRE & PARTNERS

77 Wicklow Street London WC1X 9JY
T: 020 7278 5555 F: 020 7239 0495

Info@squireandpartners.com
www.squireandpartners.com

Project
**19-37 Highgate Road,
London. NW5**



Drawing
**Proposed
Site Section AA**

Drawn	Date	Scale
RKL	14/12/15	1: 200@A1 1: 400@A3
Job number	Drawing number	Revision
13052	C645_Z0_SS_AA_001	C

NOTES:

DO NOT SCALE FROM THIS DRAWING.
ALL DIMENSIONS TO BE CHECKED ON SITE.
ALL OMISSIONS AND DISCREPANCIES TO BE REPORTED TO THE ARCHITECT IMMEDIATELY.

ALL RIGHTS RESERVED. THIS WORK IS COPYRIGHT AND CANNOT BE REPRODUCED OR COPIED OR MODIFIED IN ANY FORM OR BY ANY MEANS, GRAPHIC ELECTRONIC OR MECHANICAL, INCLUDING PHOTOCOPYING WITHOUT THE WRITTEN PERMISSION OF SQUIRE AND PARTNERS ARCHITECTS.

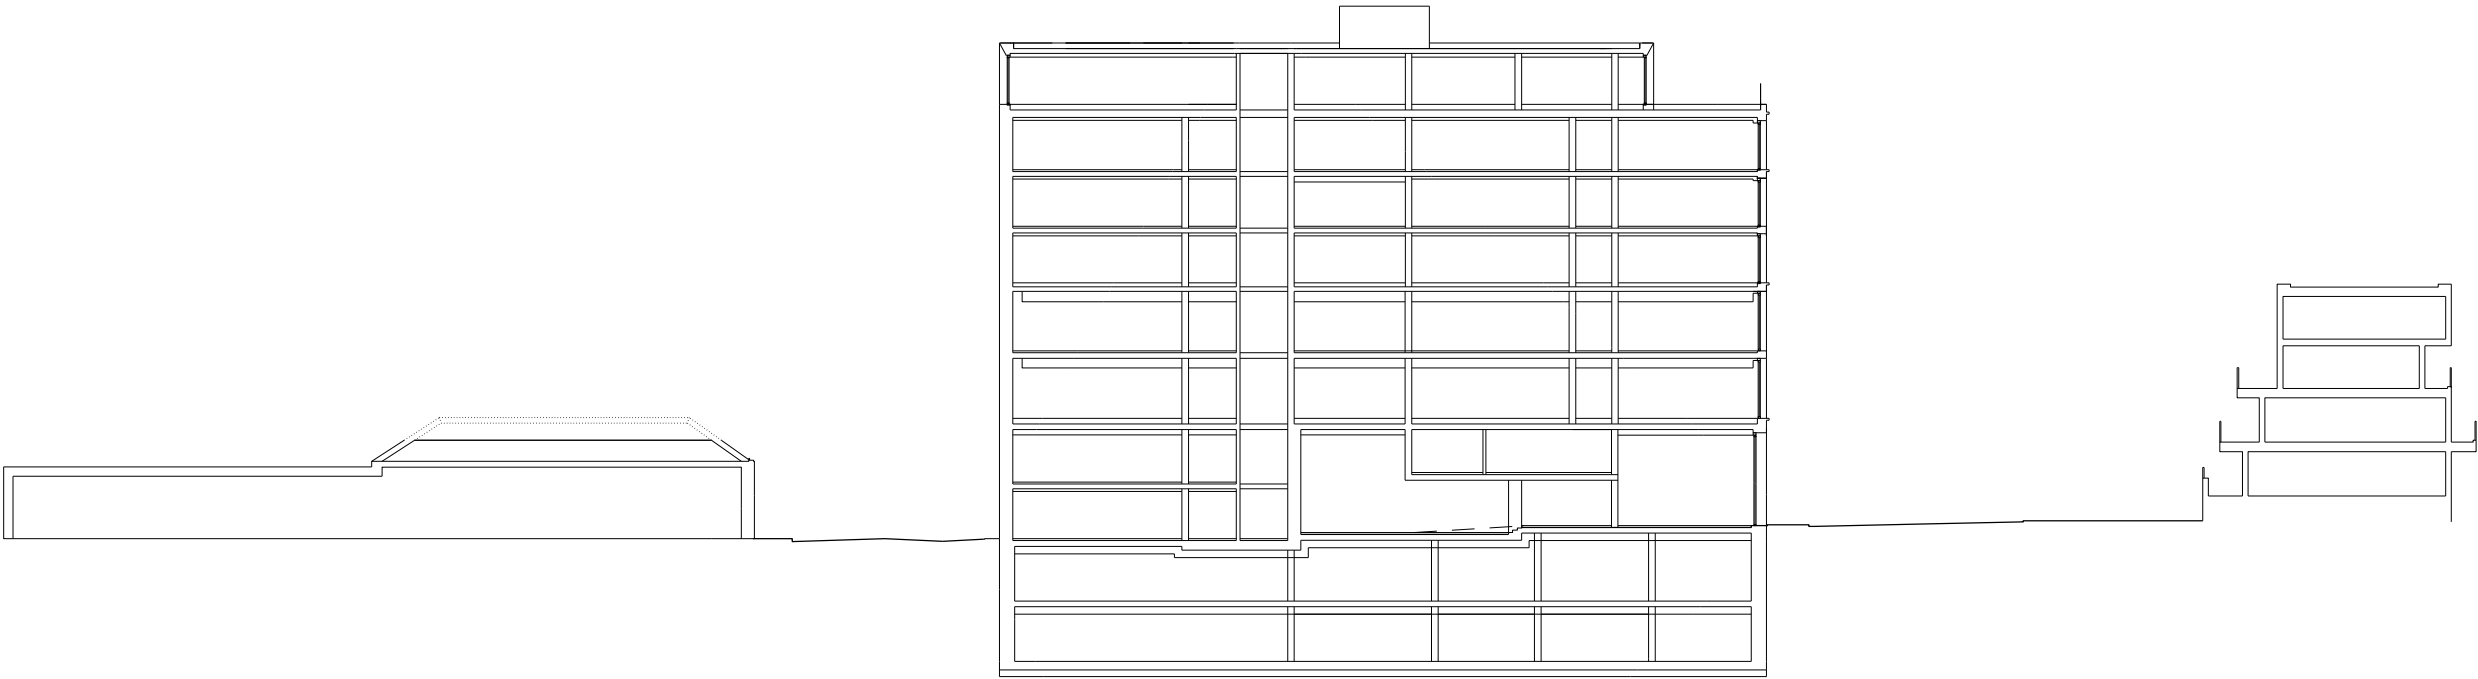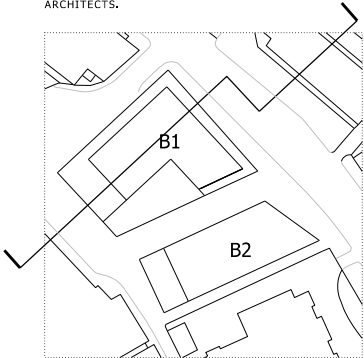

Revisions to Planners Comments	21/03/17	BJ	C
Post Consultation Revisions	25/01/17	BJ	B
Pre-Application Revisions	23/09/16	BJ	A
Issued for Planning Application	24/06/16	BJ	-

Revision description	Date	Check	Rev
----------------------	------	-------	-----

SQUIRE & PARTNERS


77 Wicklow Street London WC1X 9JY
T: 020 7278 5555 F: 020 7239 0495

Info@squireandpartners.com
www.squireandpartners.com

Project
19-37 Highgate Road,
London. NW5

Drawing
Proposed
Site Section BB

Drawn	Date	Scale
RKL	14/12/15	1: 200@A1 1: 400@A3
Job number	Drawing number	Revision
13052	C645_ZO_SS_BB_001	C

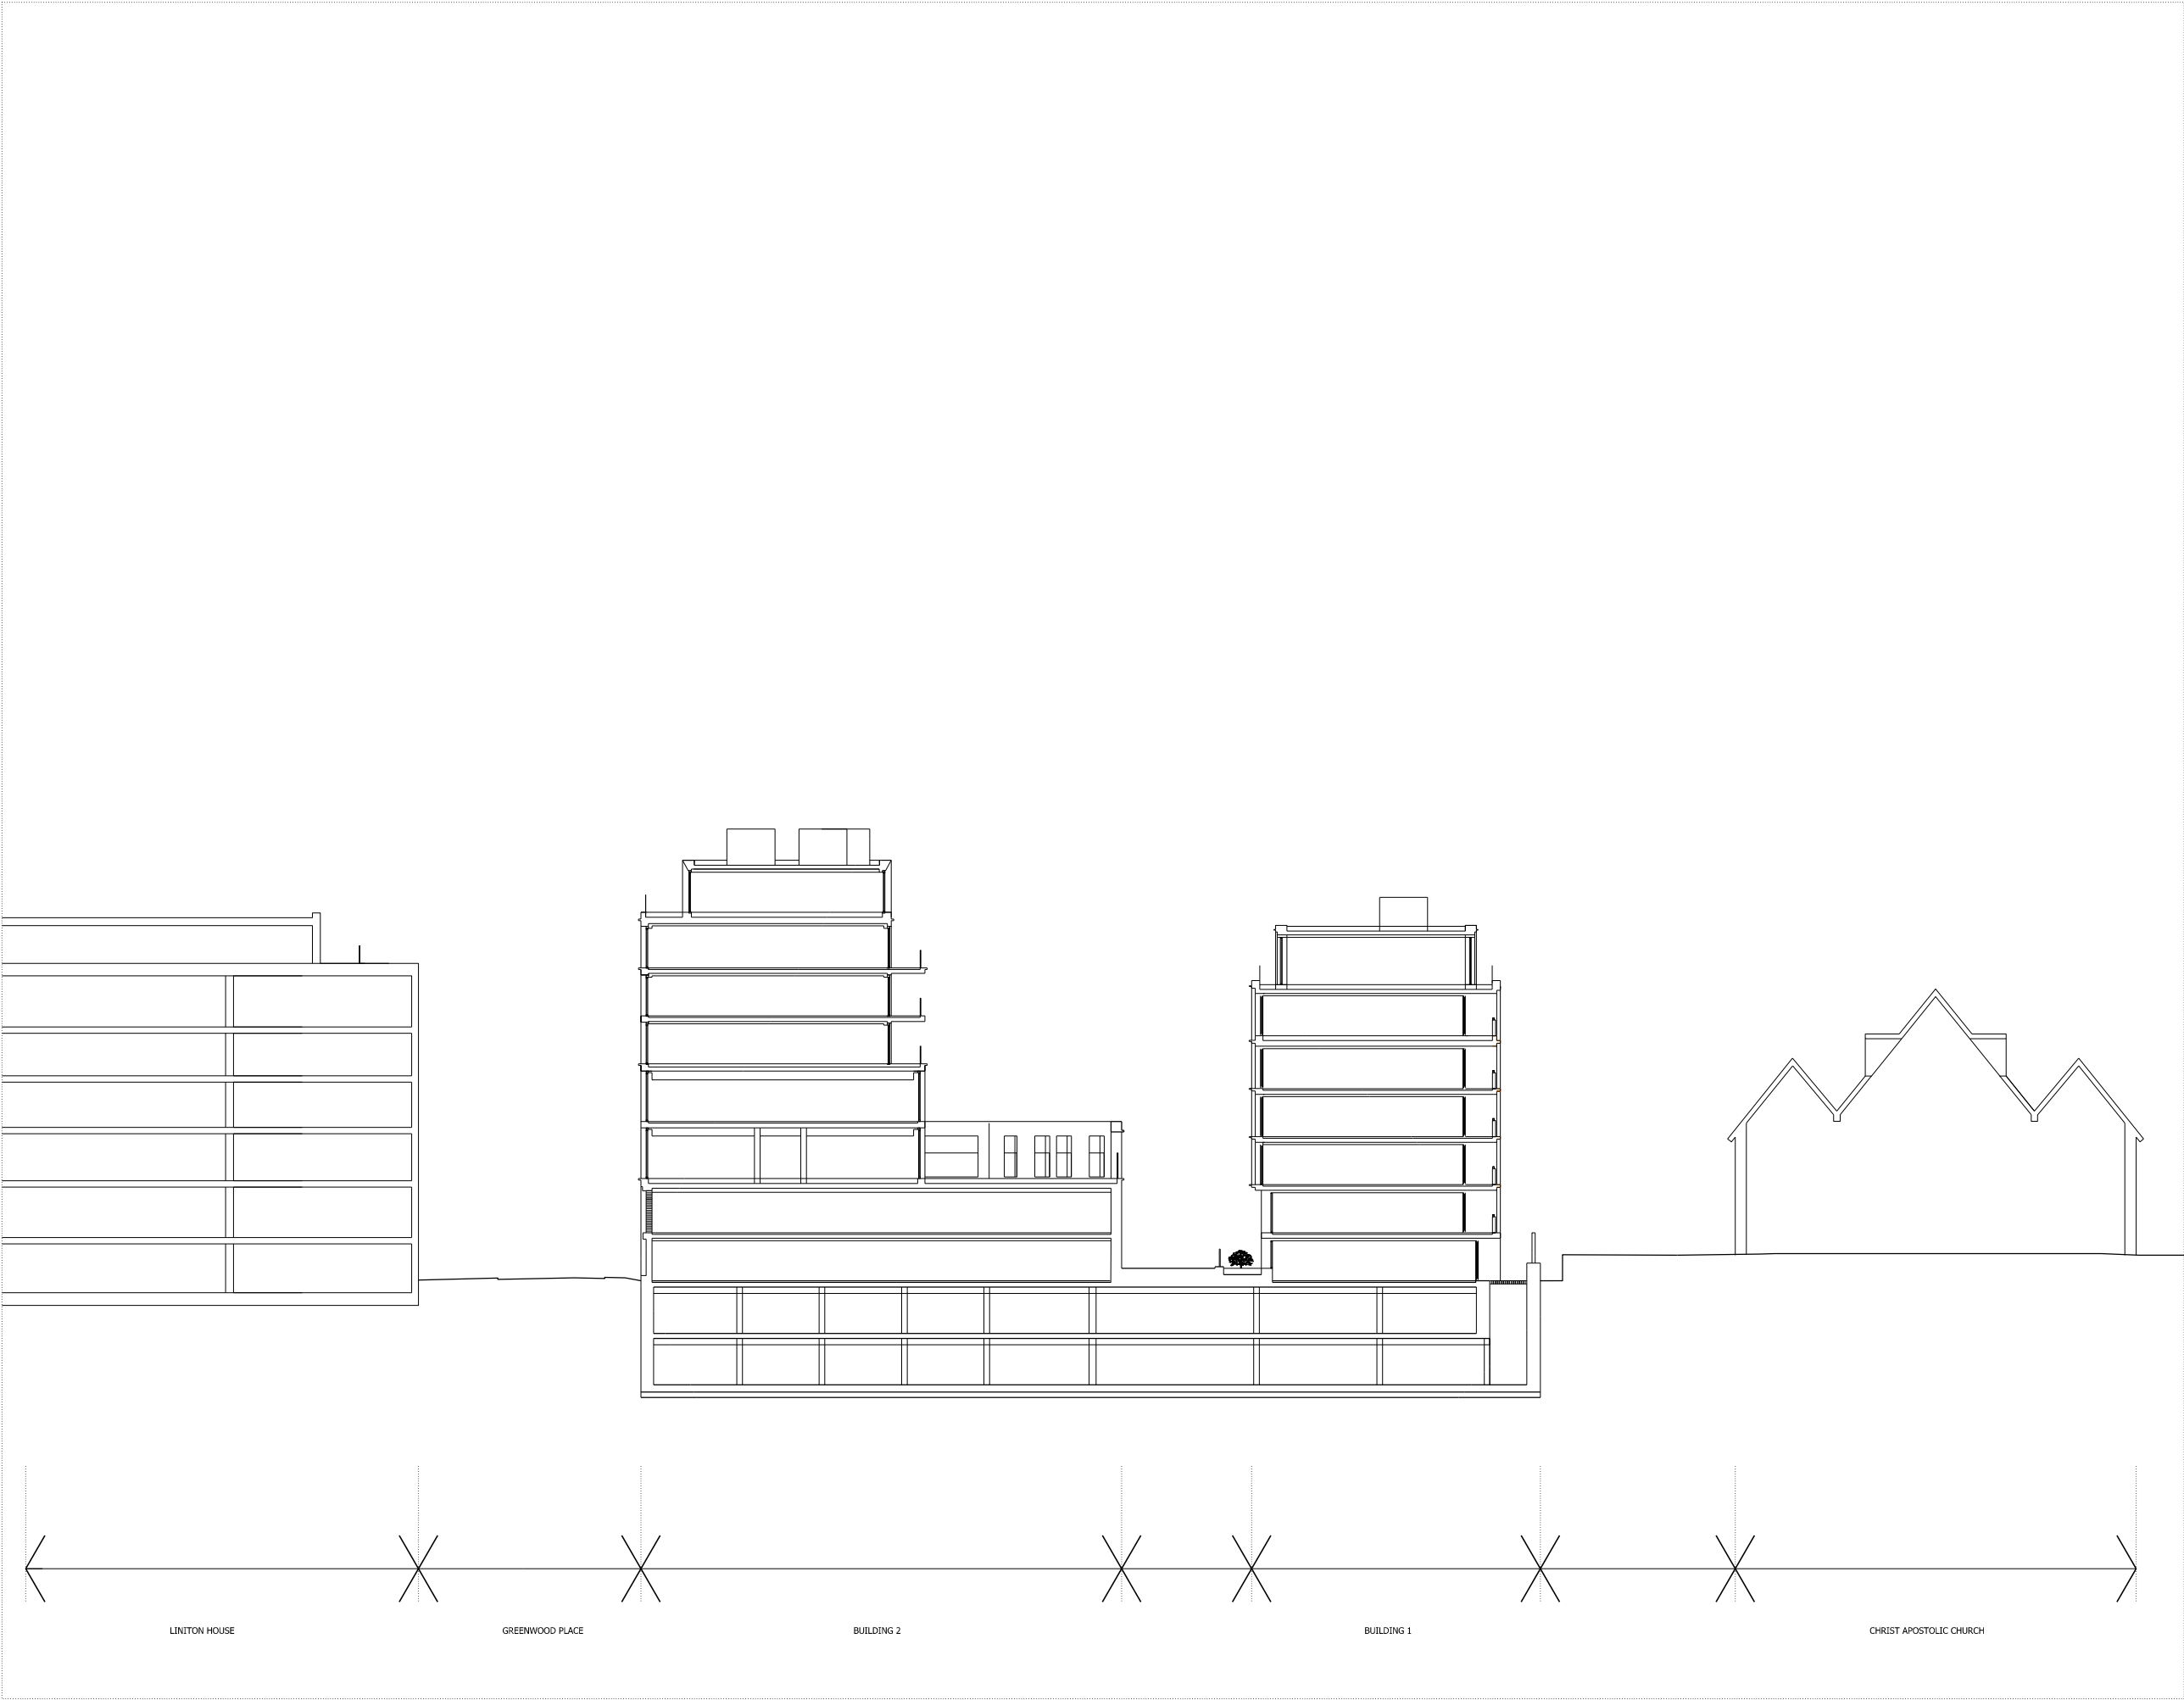


NOTES:

DO NOT SCALE FROM THIS DRAWING.

ALL DIMENSIONS TO BE CHECKED ON SITE.

ALL OMISSIONS AND DISCREPANCIES TO BE REPORTED TO THE ARCHITECT IMMEDIATELY.

ALL RIGHTS RESERVED. THIS WORK IS COPYRIGHT AND CANNOT BE REPRODUCED OR COPIED OR MODIFIED IN ANY FORM OR BY ANY MEANS, GRAPHIC ELECTRONIC OR MECHANICAL, INCLUDING PHOTOCOPYING WITHOUT THE WRITTEN PERMISSION OF SQUIRE AND PARTNERS ARCHITECTS.

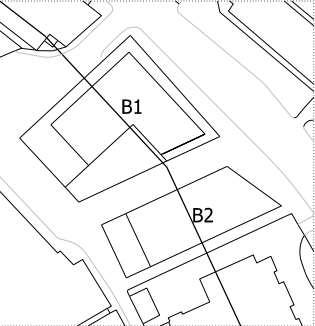

Revisions to Planners Comments	21/03/17	BJ	C
Post Consultation Revisions	25/01/17	BJ	B
Pre-Application Revisions	23/09/16	BJ	A
Issued for Planning Application	24/06/16	BJ	-

Revision description	Date	Check	Rev
----------------------	------	-------	-----

SQUIRE & PARTNERS

77 Wicklow Street London WC1X 9JY
T: 020 7278 5555 F: 020 7239 0495

Info@squireandpartners.com
www.squireandpartners.com

Project
19-37 Highgate Road,
London. NW5

Drawing
Proposed
Site Section CC

Drawn	Date	Scale
RKL	14/12/15	1: 200@A1 1: 400@A3
Job number	Drawing number	Revision
13052	C645_ZO_SS_CC_001	C