



# LEGEND

1. SINK WITH COUNTER TOP BASIN
2. DISHWATER
3. TURBOMIX
4. PASTEURIZER L 35x90x86 cm
5. BATCH FREEZER
6. COLD ROOM
7. FREEZER ROOM
8. BLAST FREEZER
9. SHELF
10. WORKTABLE + SHELVES
11. CASH DESK
12. COUNTER BAR
13. SHELF FOR COFFEE MACHINE
14. PLANETARY
15. COLLOID MILL
16. SINK WITH COUNTER TOP BASIN

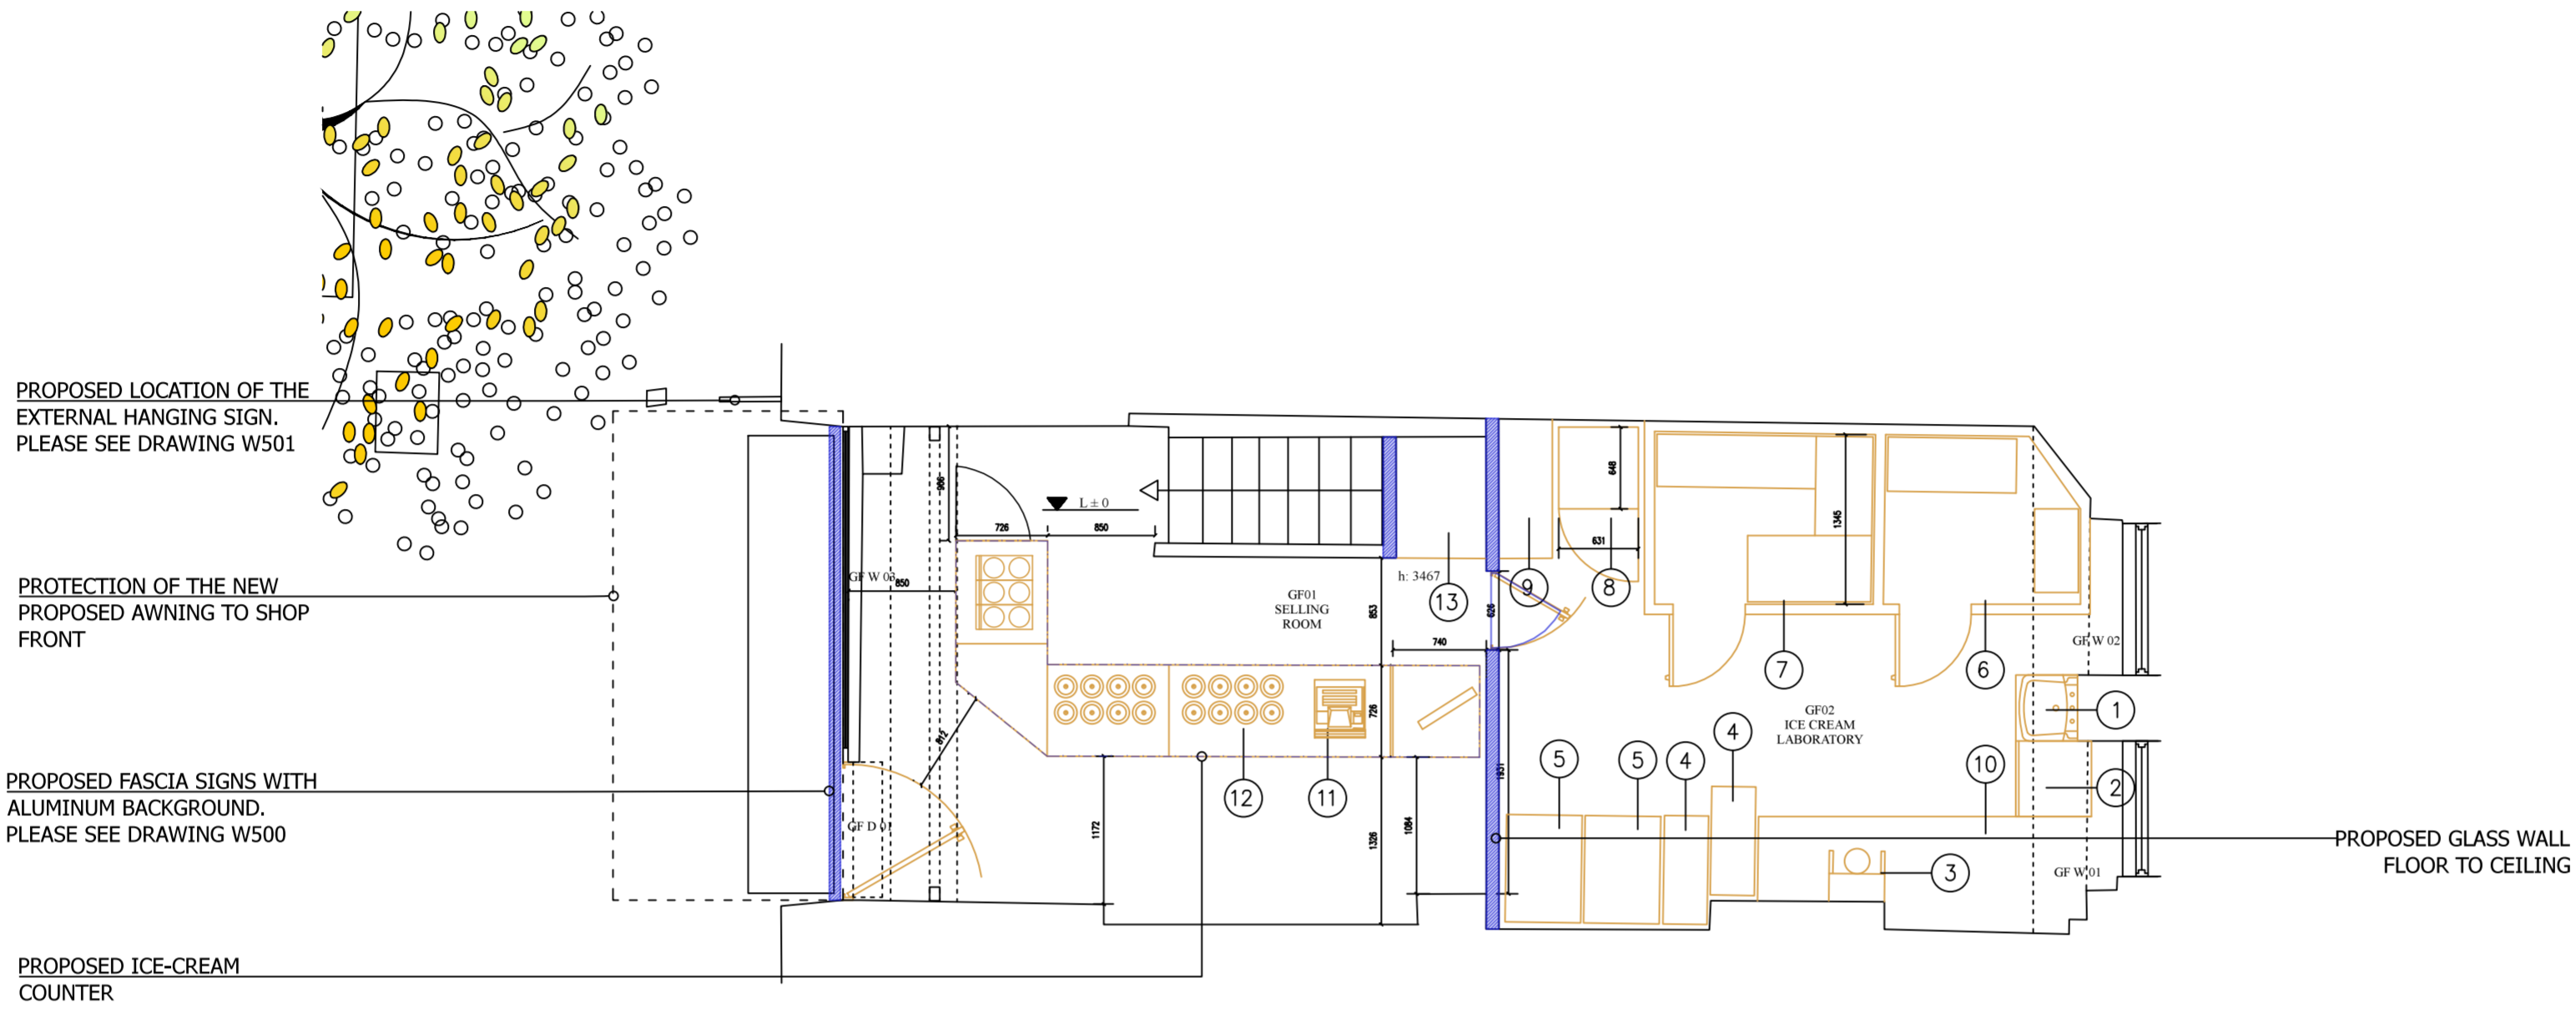

EXISTING GROUND FLOOR  
SCALE 1:50 @ A2

PROPOSED ADDITIONS

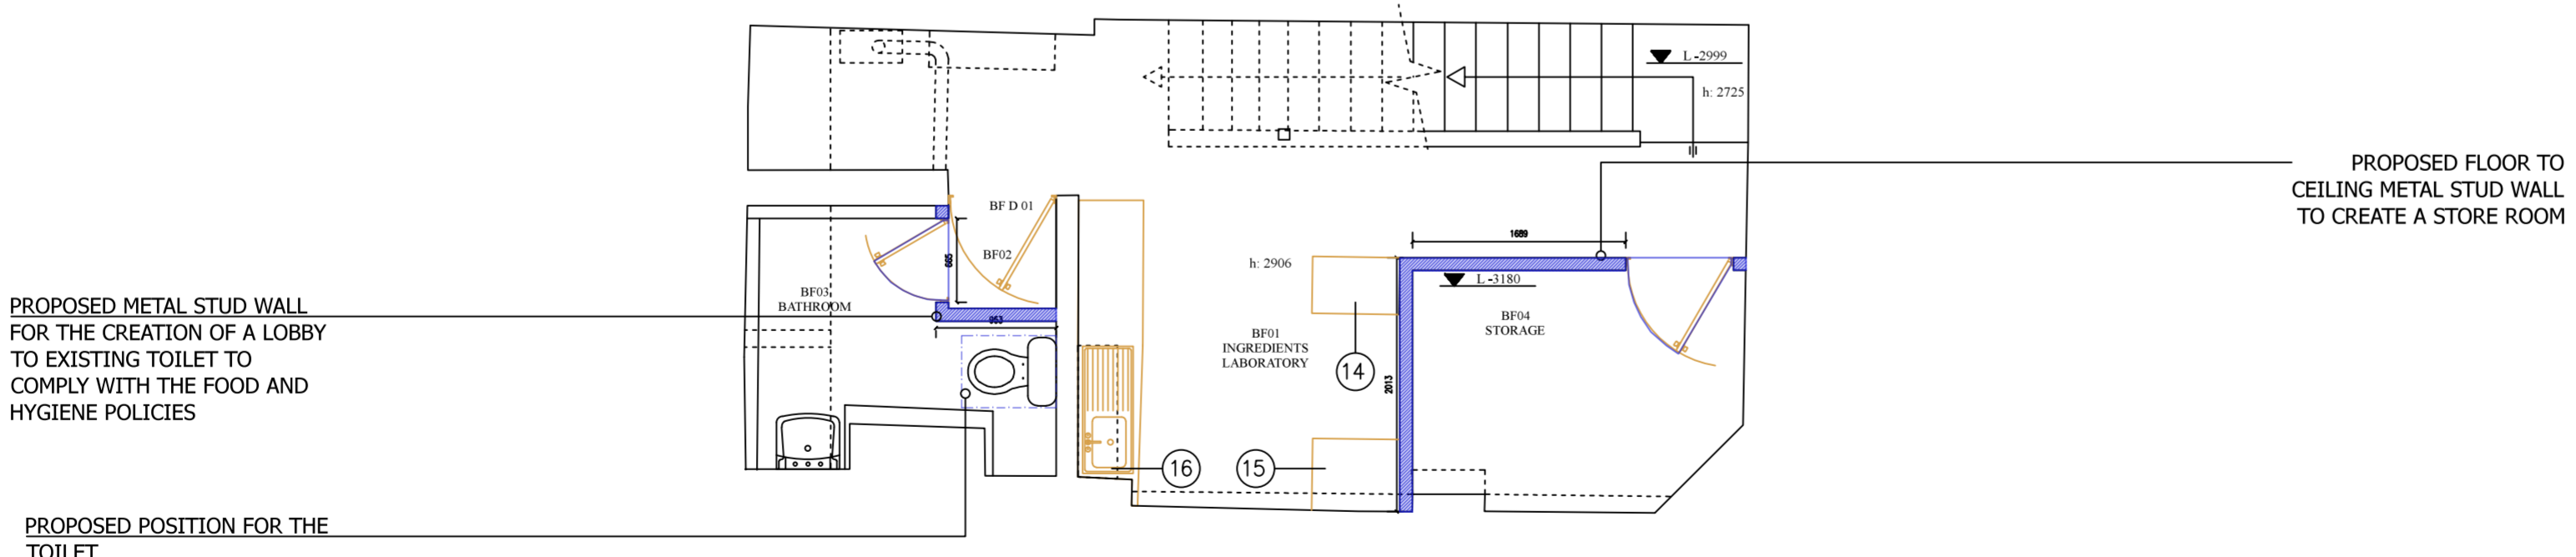

EXISTING BASEMENT  
SCALE 1:50 @ A2

1. THIS DRAWING IS TO BE READ IN CONJUNCTION WITH ALL RELEVANT ARCHITECTS AND ENGINEERS DRAWINGS DETAILS AND SPECIFICATION.
2. SETTING OUT TO BE THE RESPONSIBILITY OF THE CONTRACTOR. ALL DIMENSIONS TO BE CHECKED ON SITE PRIOR TO COMMENCEMENT OF WORK AND ANY DISCREPANCIES TO BE NOTIFIED TO THE ARCHITECT.
3. ALL VARIATIONS IN ASSUMED STRUCTURE TO BE NOTIFIED TO THE ENGINEER.
4. ALL DIMENSIONS TO BE CHECKED ON SITE.
5. ALL DIMENSIONS TO BE CHECKED AND CONFIRMED ON SITE.
6. ALL DISCREPANCIES ARE TO BE REPORTED TO AND RESOLVED BY THE ARCHITECTS BEFORE WORKS ARE COMMENCED.
7. THIS DRAWING IS NOT TO BE SCALED.
8. ALL WORK AND MATERIALS TO BE IN ACCORDANCE WITH THE BUILDING REGULATION DEPARTMENT AND TO COMPLY WITH ALL RELEVANT CODES OF PRACTICE AND BRITISH STANDARD.

Stage	Phase
PROPOSED	PLANNING

Job Title  
216 Shaftesbury Avenue London  
WC2H 8EG

Architects  
ADMERLIN DESIGN STUDIO

Drawing Title  
PROPOSED GROUND FLOOR AND BASEMENT LAYOUT

Notes


Scale	Date	Drawn	Checked / Date
1:50	12-04-17	-	-
Job No.	Drawing No.	Revision	
A D M 1 8 1 7	P 1 0 1	-	

