



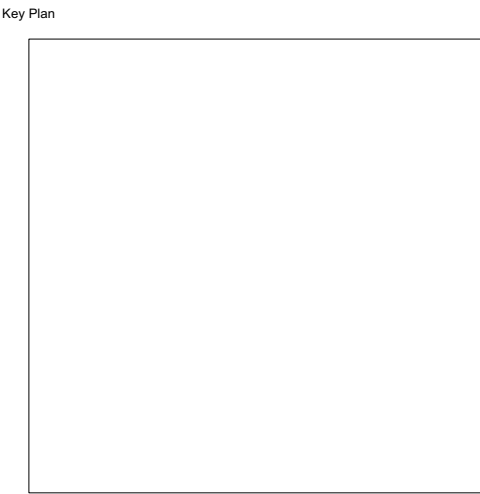

© Ampersand Architecture LLP
Do not scale from this drawing.
Dimensions are to be verified on site prior to construction
Ordnance Survey Data reproduced by permission of Ordnance Survey®, on
behalf of Her Majesty's Stationery Office. © Crown Copyright. All rights reserved.

Notes

Rev	Date	Prepared/Checked Description
-----	------	------------------------------

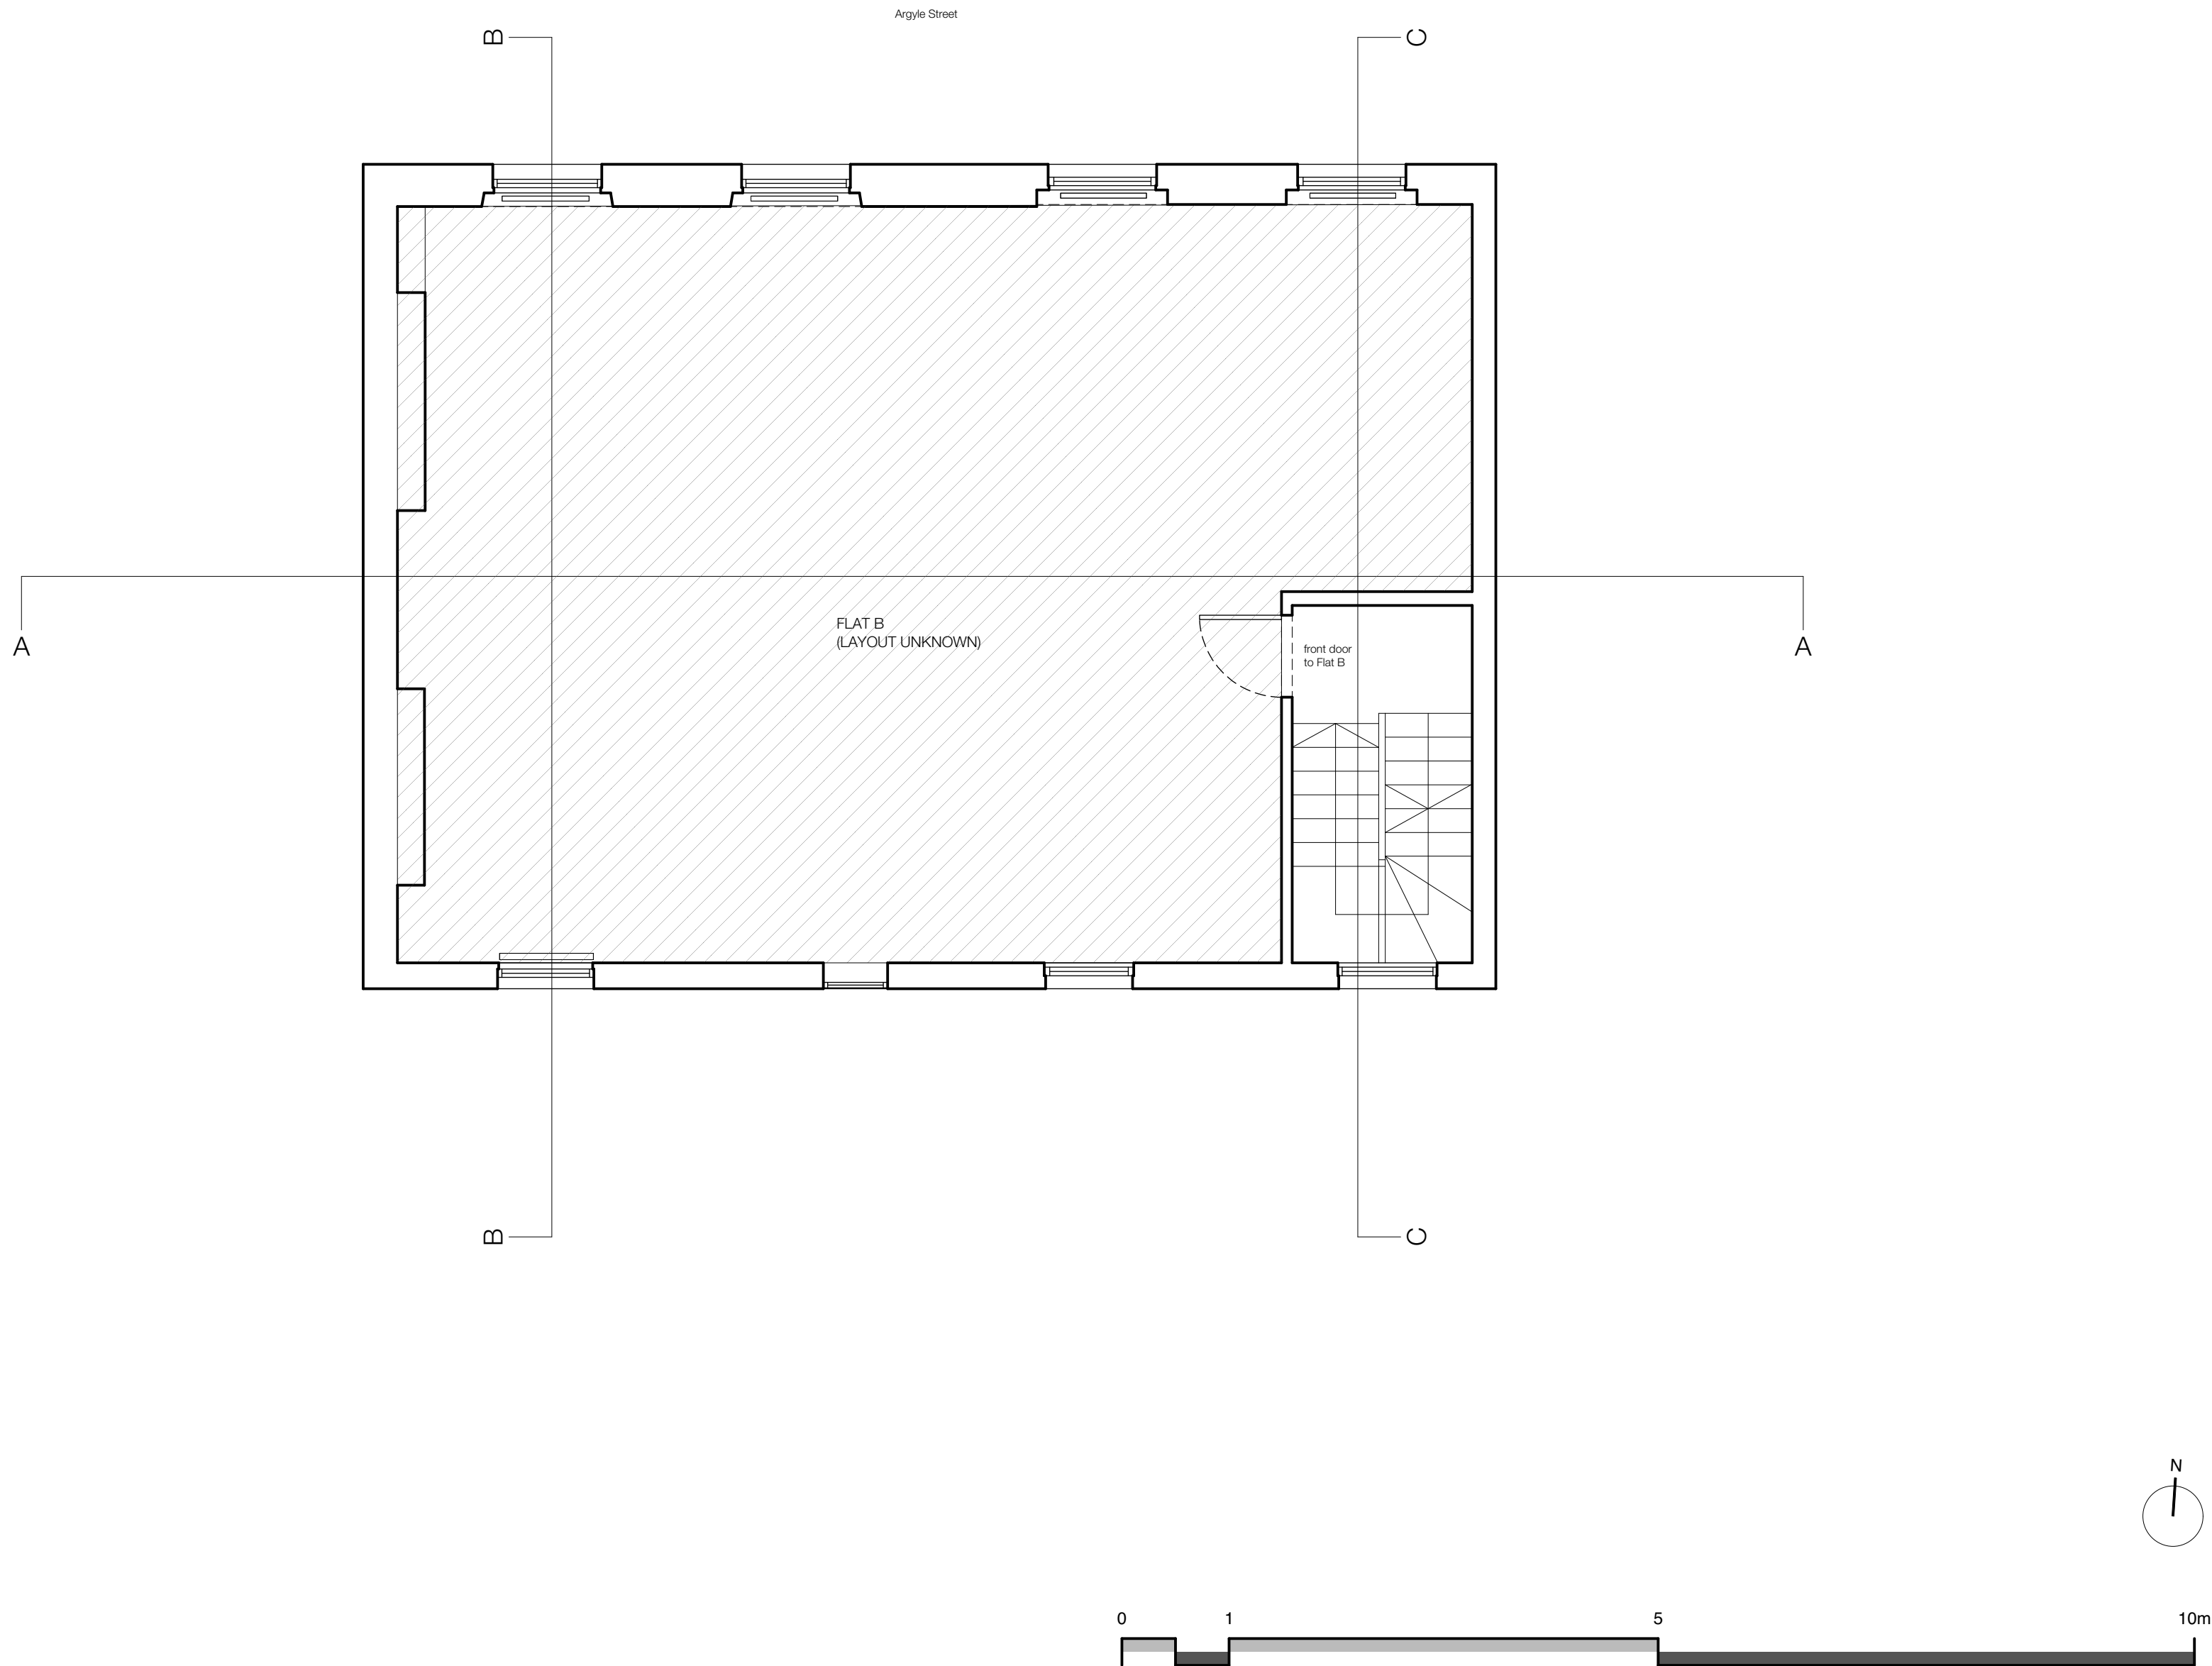



701 Gilbert House
London EC2Y 8BD
07590 319111 & 07790 005075
ampersandarchitecture.co.uk

Client
Mrs Paula Hughes

Project
108c Argyle Street WC1H 8EB

Drawing Title
**Existing Plan
First Floor**

Drawing Status		Scale	Drawn
Date	17.08.16	1:50@A2	YT
Drawing Number	083-P-011		Revision
			-

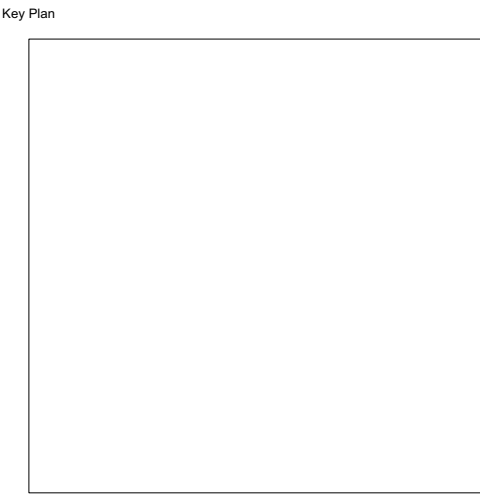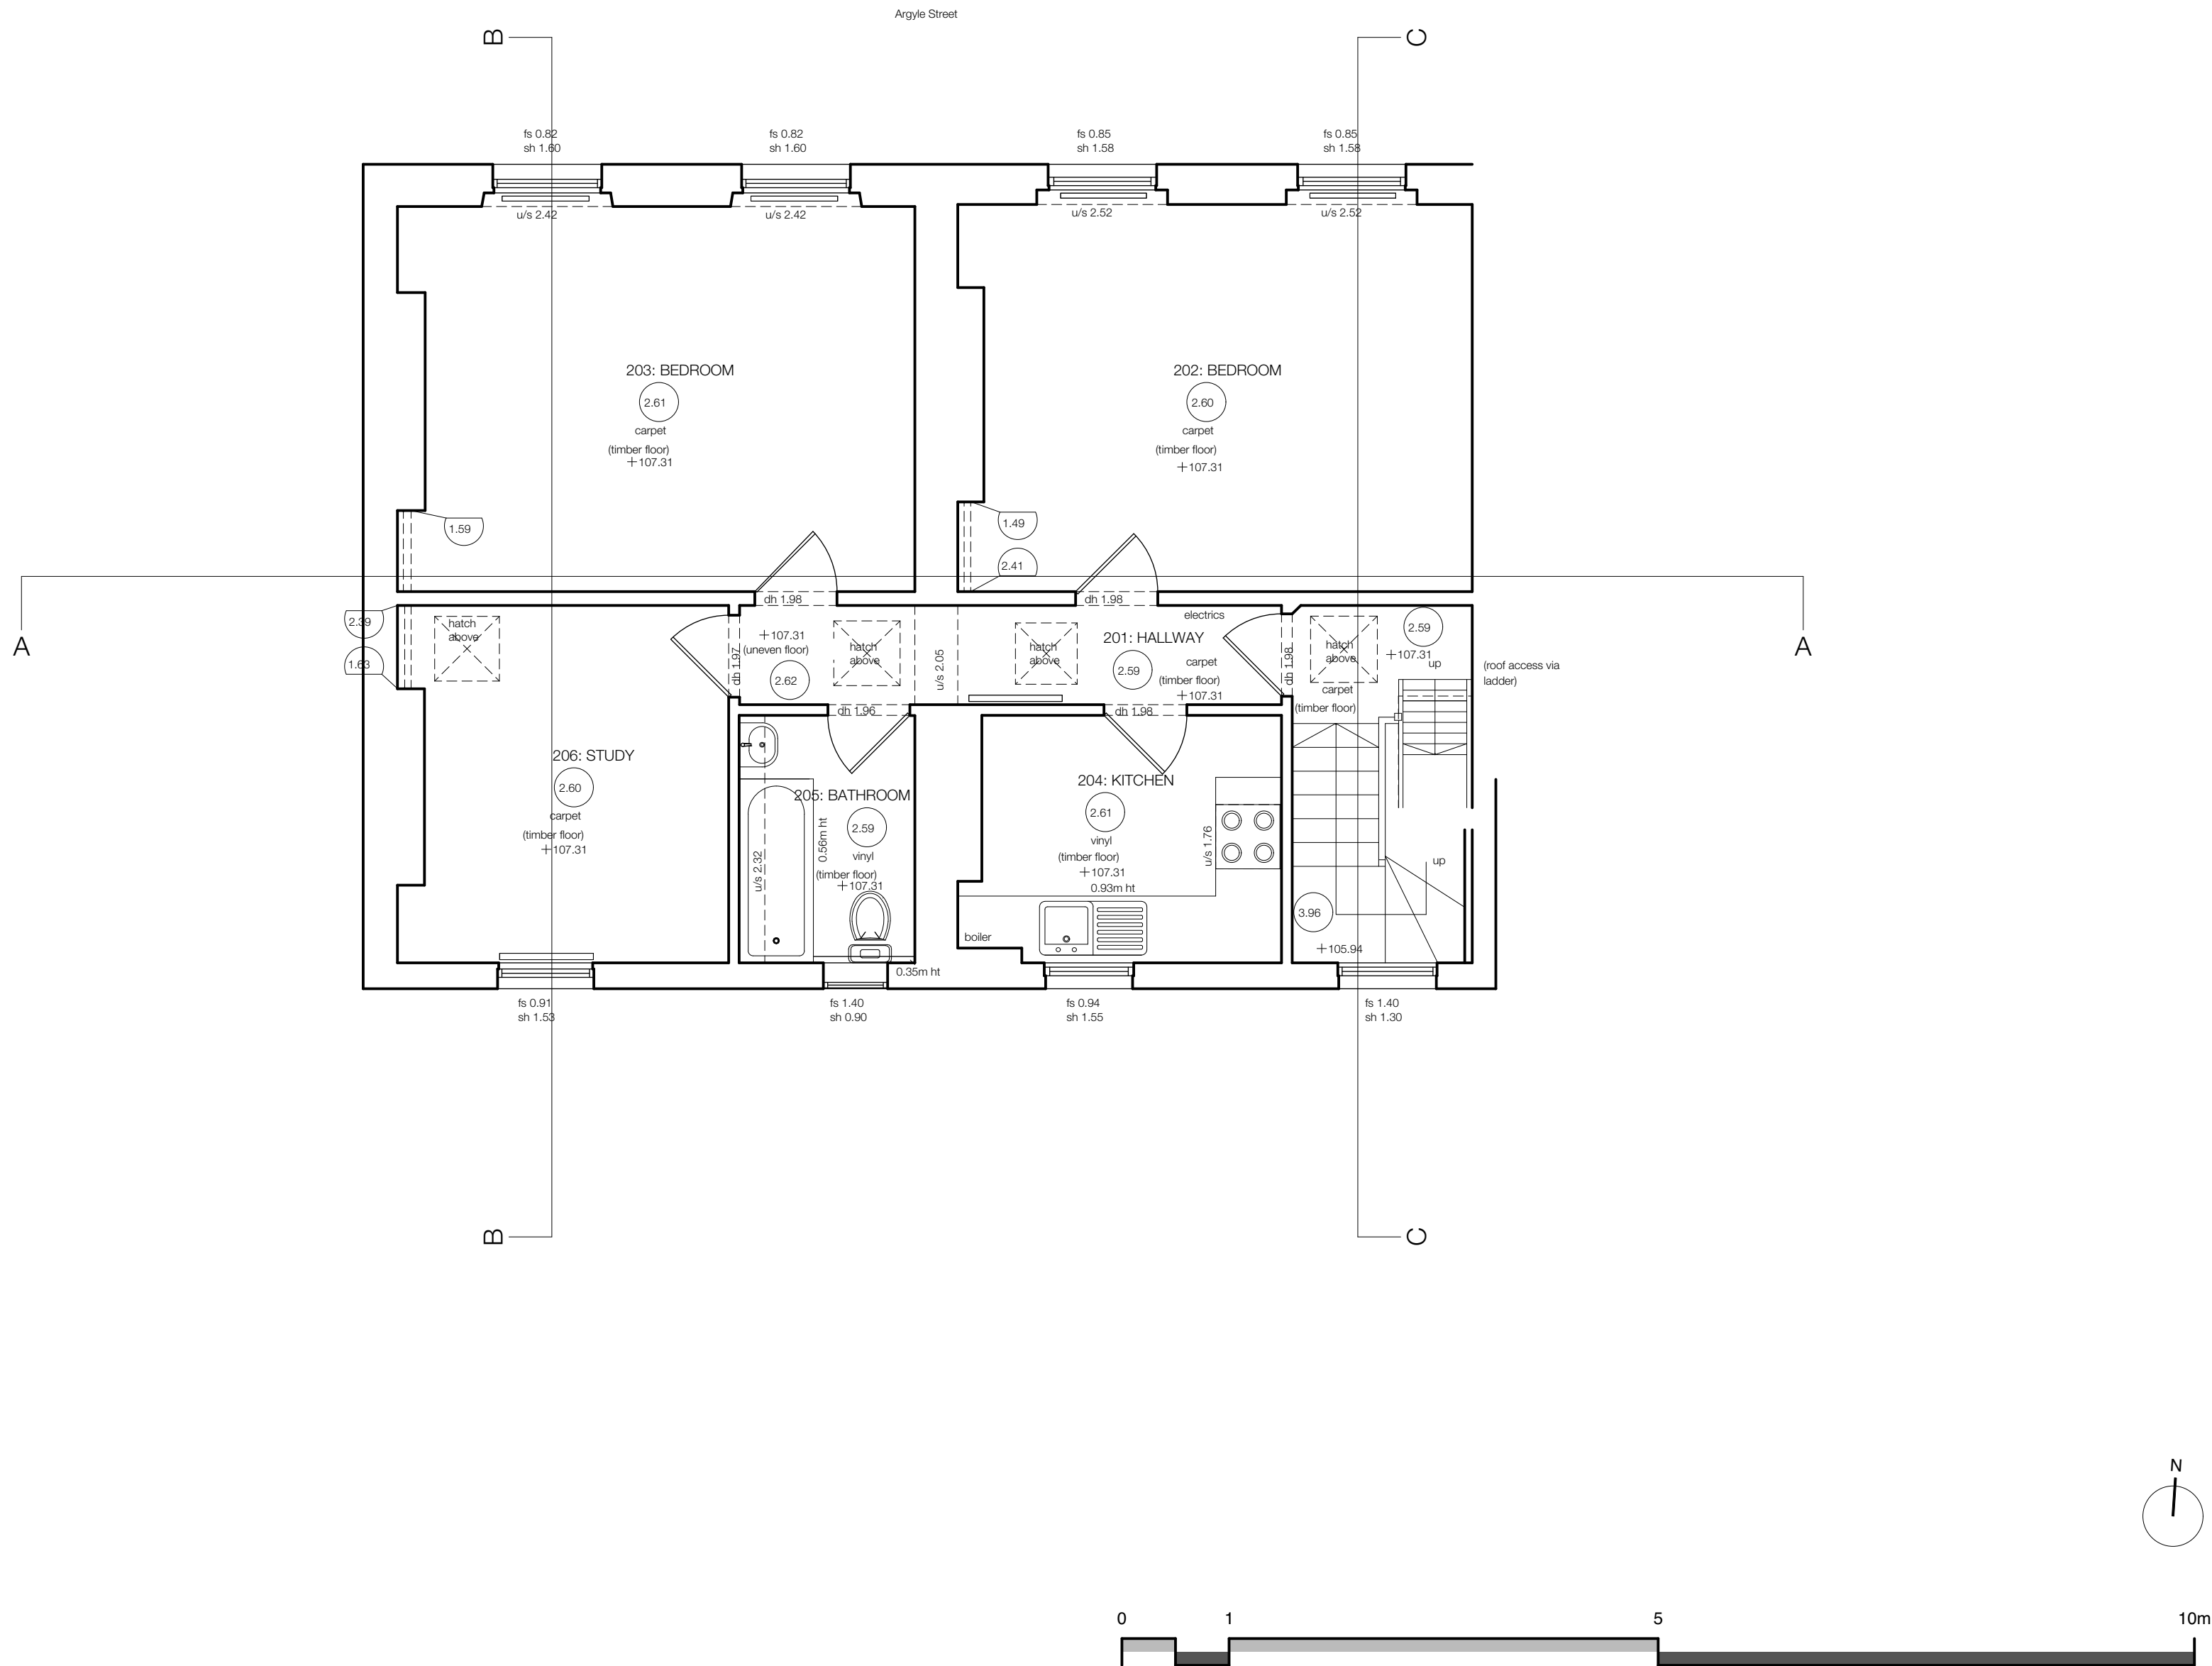

© Ampersand Architecture LLP
Do not scale from this drawing.
Dimensions are to be verified on site prior to construction.
Ordnance Survey Data reproduced by permission of Ordnance Survey® on behalf of Her Majesty's Stationary Office. © Crown Copyright. All rights reserved.

Notes

Rev	Date	Prepared/Checked Description
-----	------	------------------------------



701 Gilbert House
London EC2Y 8BD
07590 319111 & 07790 005075
ampersandarchitecture.co.uk

Client
Mrs Paula Hughes



Project
108c Argyle Street WC1H 8EB

Drawing Title
**Existing Plan
Second Floor**

Drawing Status		Scale	Drawn
Date	10.06.16	1:50@A2	YT
Drawing Number	083-P-012		Revision

083-P-012

-

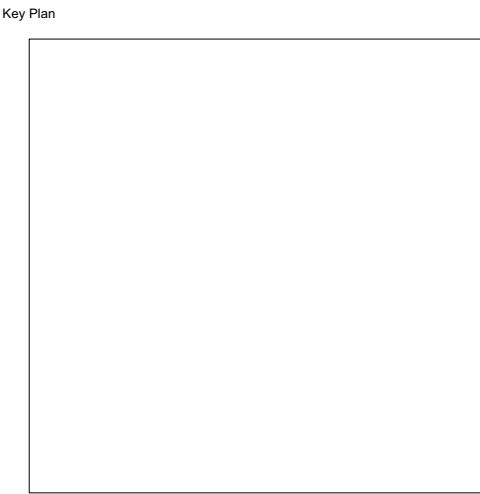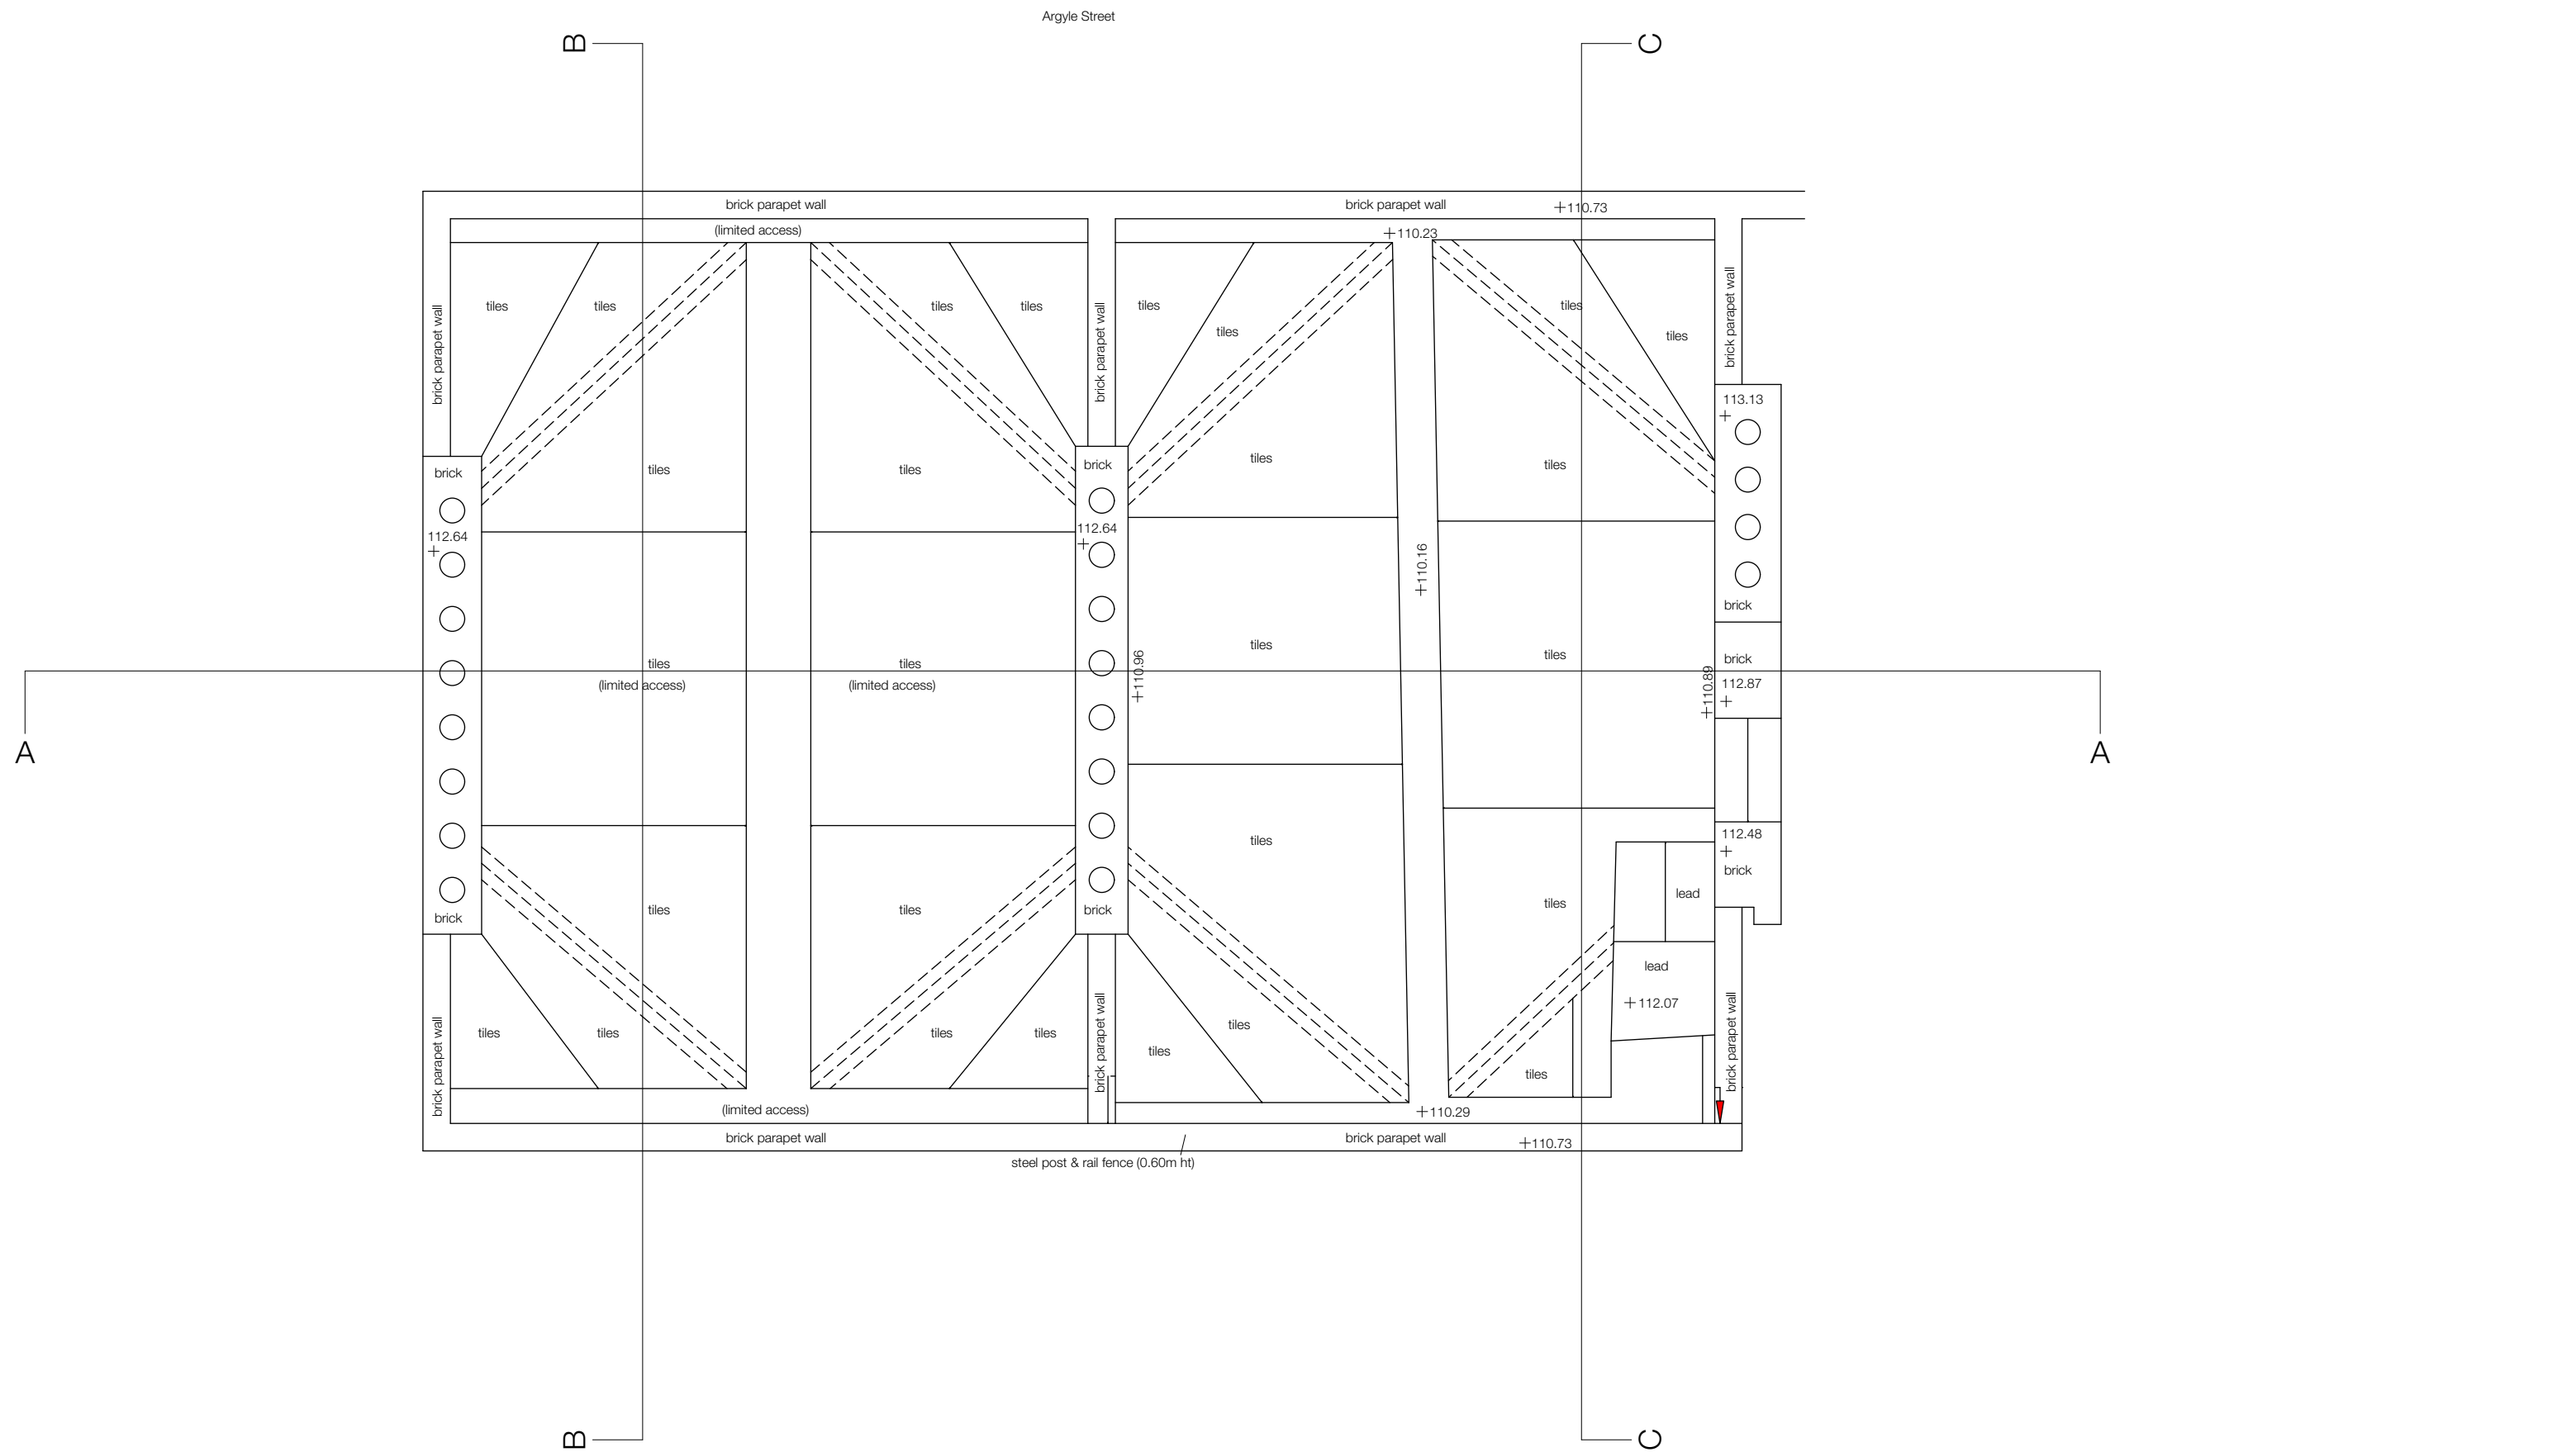

© Ampersand Architecture LLP
Do not scale from this drawing.
Dimensions are to be verified on site prior to construction
Ordnance Survey Data reproduced by permission of Ordnance Survey® on behalf of Her Majesty's Stationery Office. © Crown Copyright. All rights reserved.

Notes

Rev	Date	Prepared/Checked	Description
-----	------	------------------	-------------



701 Gilbert House
London EC2Y 8BD
07590 319111 & 07790 005075
ampersandarchitecture.co.uk


Client
Mrs Paula Hughes

Project
108c Argyle Street WC1H 8EB


Drawing Title
**Existing Plan
Roof**

Drawing Status		Scale		Drawn
Date	10.06.16	1:50@A2		YT
Drawing Number	083-P-014			Revision




-

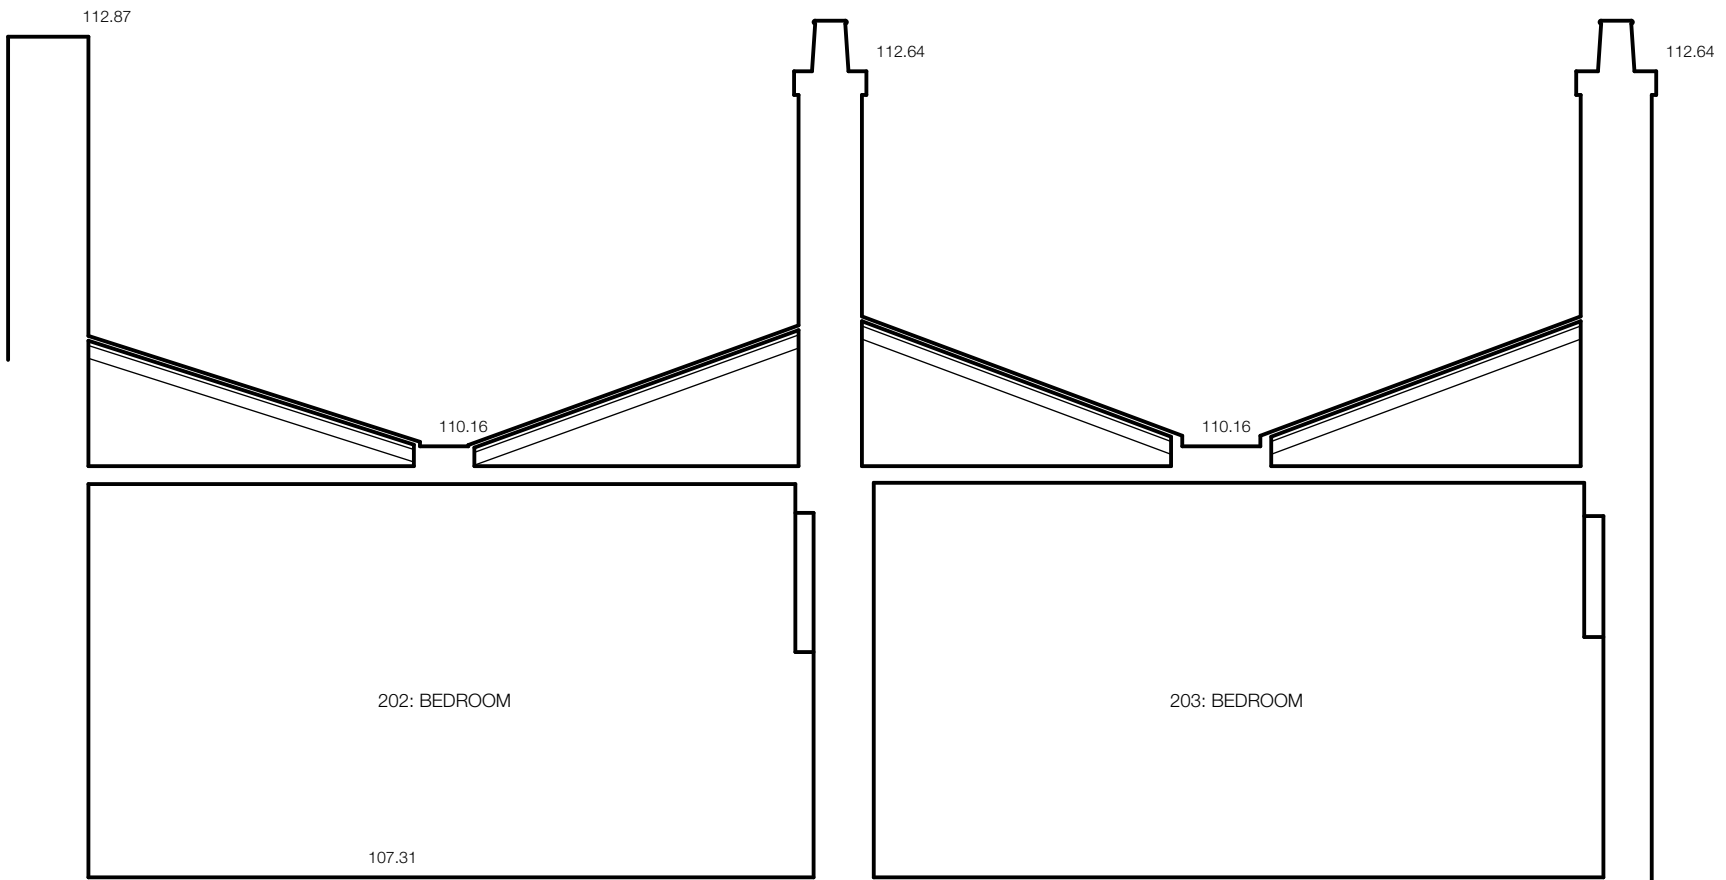

SECTION AA

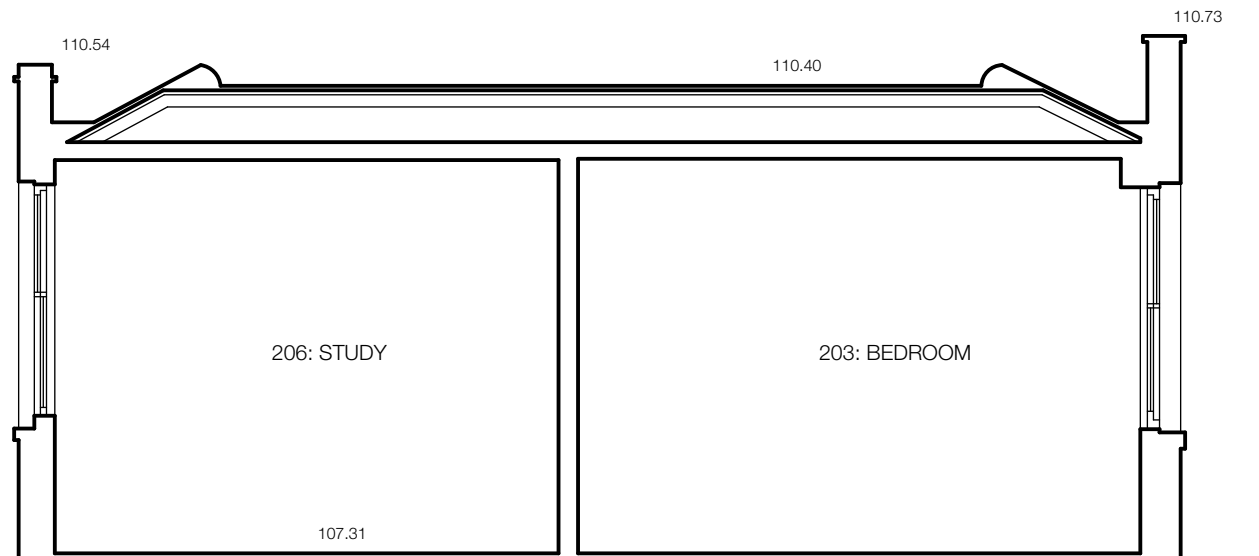

SECTION BB

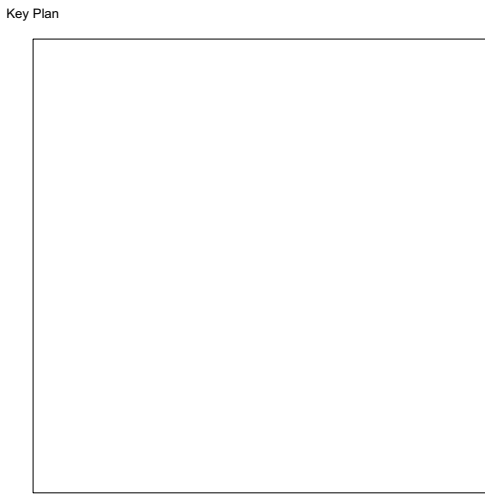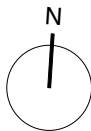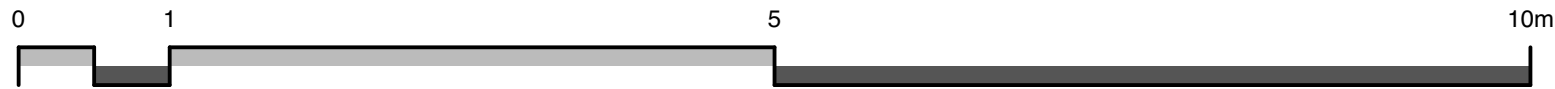

© Ampersand Architecture LLP
Do not scale from this drawing.
Dimensions are to be verified on site prior to construction
Ordnance Survey Data reproduced by permission of Ordnance Survey®, on behalf of Her Majesty's Stationary Office. © Crown Copyright. All rights reserved.

Notes

Rev	Date	Prepared/Checked	Description
-----	------	------------------	-------------




701 Gilbert House
London EC2Y 8BD
07590 319111 & 07790 005075
ampersandarchitecture.co.uk

Client
Mrs Paula Hughes


Project
108c Argyle Street WC1H 8EB

Drawing Title
Existing Section AA + BB

Drawing Status		
Planning		
Date	Scale	Drawn
10.06.16	1:50@A2	YT
Drawing Number	Revision	
083-P-015	-	

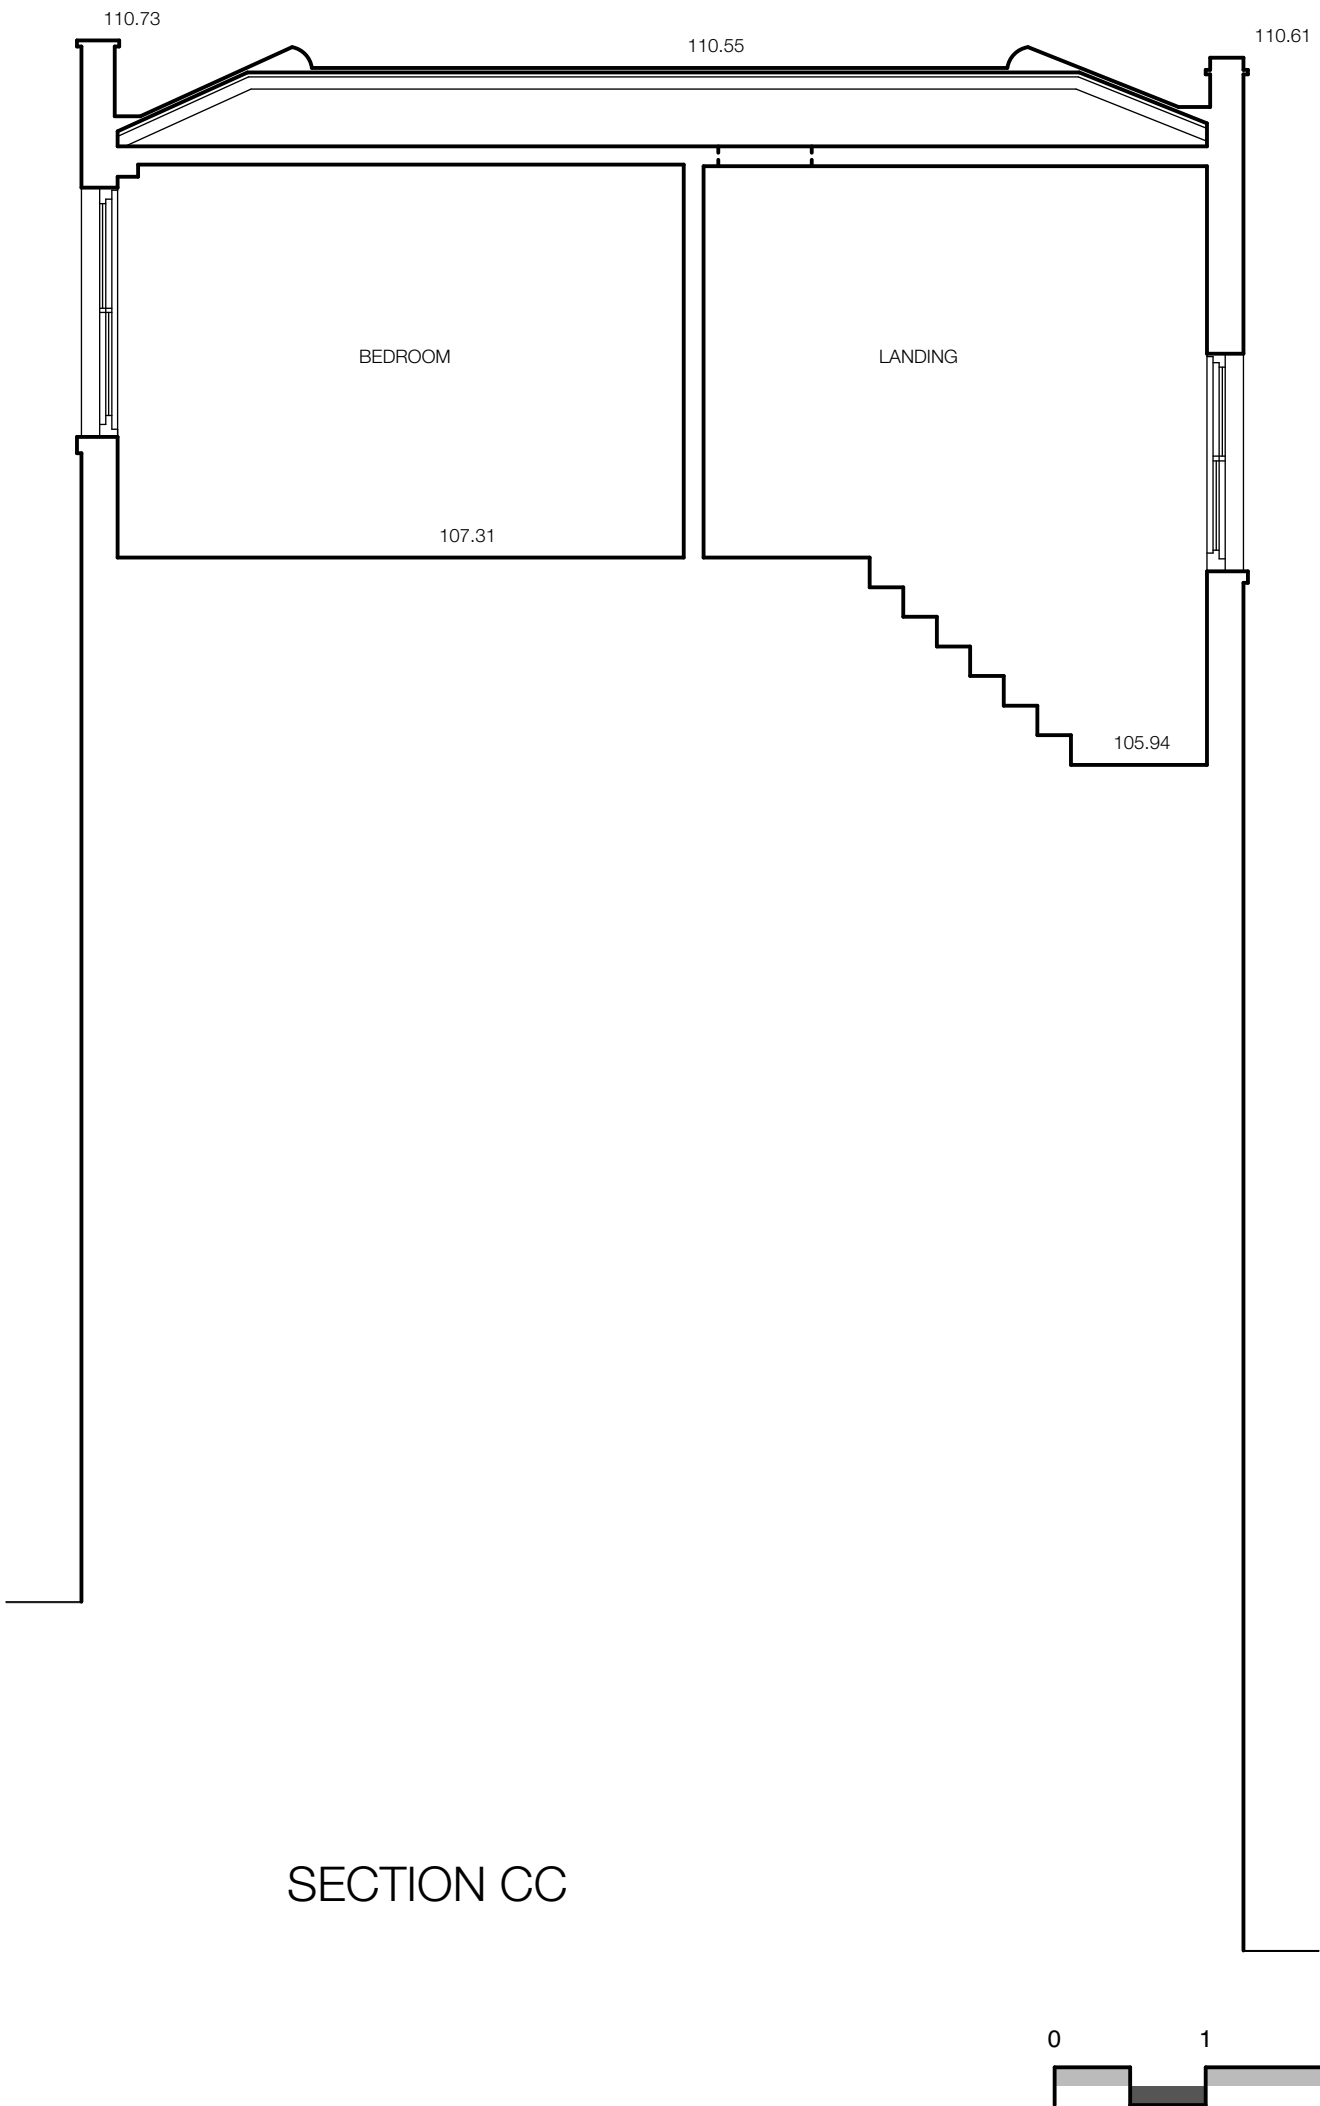

SECTION CC

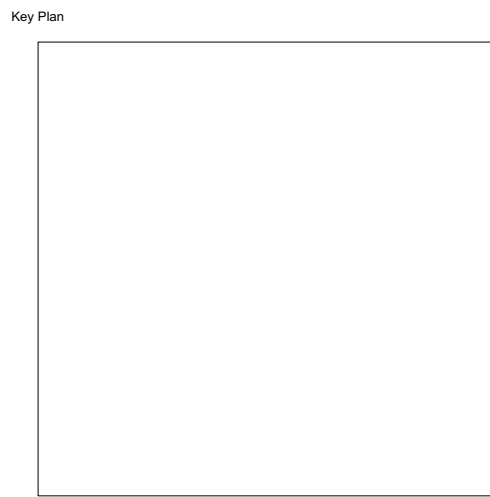

© Ampersand Architecture LLP
Do not scale from this drawing.
Dimensions are to be verified on site prior to construction
Ordnance Survey Data reproduced by permission of Ordnance Survey®, on behalf of Her Majesty's Stationary Office. © Crown Copyright. All rights reserved.

Notes

Rev	Date	Prepared/Checked	Description
-----	------	------------------	-------------




701 Gilbert House
London EC2Y 8BD
07590 319111 & 07790 005075
ampersandarchitecture.co.uk

Client
Mrs Paula Hughes

Project
108c Argyle Street WC1H 8EB

Drawing Title
Existing Section CC

Drawing Status		
Planning		
Date	Scale	Drawn
10.06.16	1:50@A2	YT
Drawing Number	Revision	
083-P-016	-	

 

© Ampersand Architecture LLP
Do not scale from this drawing.
Dimensions are to be verified on site prior to construction.
Ordnance Survey Data reproduced by permission of Ordnance Survey®, on behalf of Her Majesty's Stationery Office. © Crown Copyright. All rights reserved.

Notes

Rev	Date	Prepared/Checked	Description
-----	------	------------------	-------------



701 Gilbert House
London EC2Y 8BD
07590 319111 & 07790 005075
ampersandarchitecture.co.uk



Client
Mrs Paula Hughes

Project
108c Argyle Street WC1H 8EB

Drawing Title
**Existing Elevation
North**

Drawing Status		
Planning		
Date	Scale	Drawn
10.06.16	1:50@A2	YT
Drawing Number	Revision	

083-P-017 -

 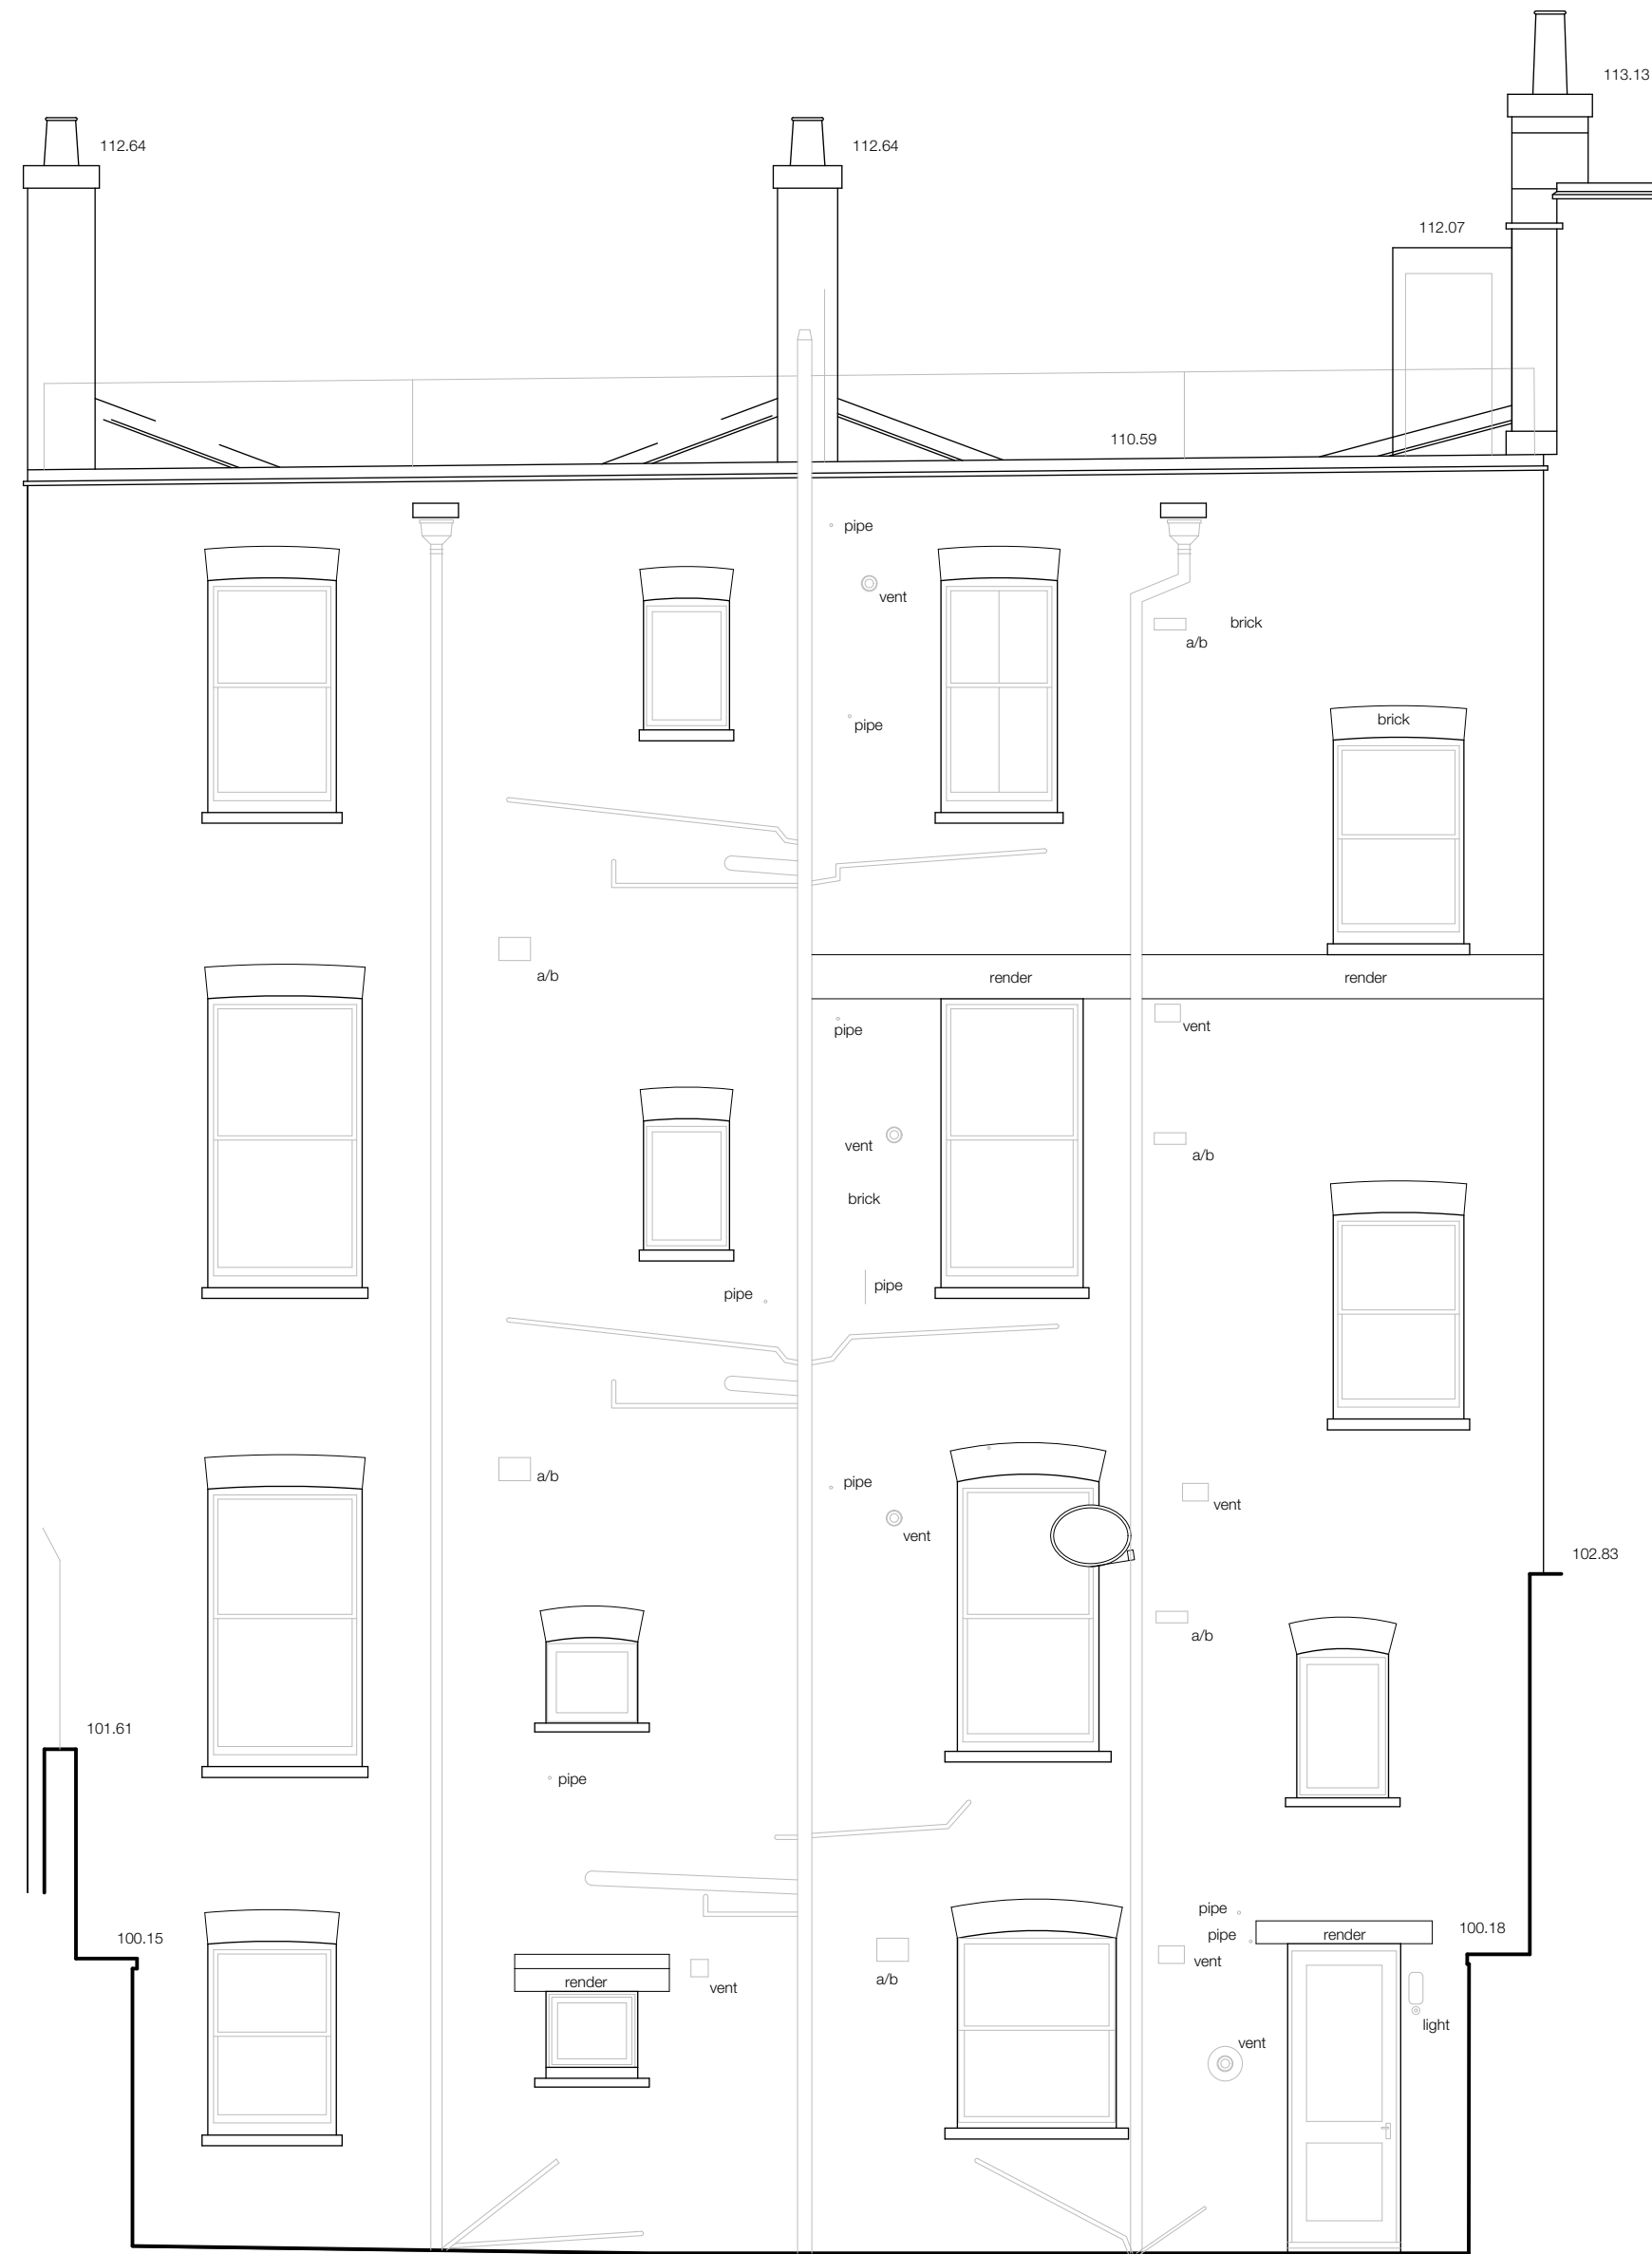

© Ampersand Architecture LLP
Do not scale from this drawing.
Dimensions are to be verified on site prior to construction.
Ordnance Survey Data reproduced by permission of Ordnance Survey® on behalf of Her Majesty's Stationery Office. © Crown Copyright. All rights reserved.

Notes

Rev	Date	Prepared/Checked	Description
-----	------	------------------	-------------



701 Gilbert House
London EC2Y 8BD
07590 319111 & 07790 005075
ampersandarchitecture.co.uk

Client
Mrs Paula Hughes

Project
108c Argyle Street WC1H 8EB

Drawing Title
**Existing Elevation
South**

Drawing Status		
Planning		
Date	Scale	Drawn
10.06.16	1:50@A2	YT
Drawing Number	Revision	

083-P-018 -