


Projecting Sign Illumination Details:

- Size: 650mm x 650mm x 100mm
- Illuminance Level: LED Internal illumination levels @ 600 candela per sq mt (max.) on panel face

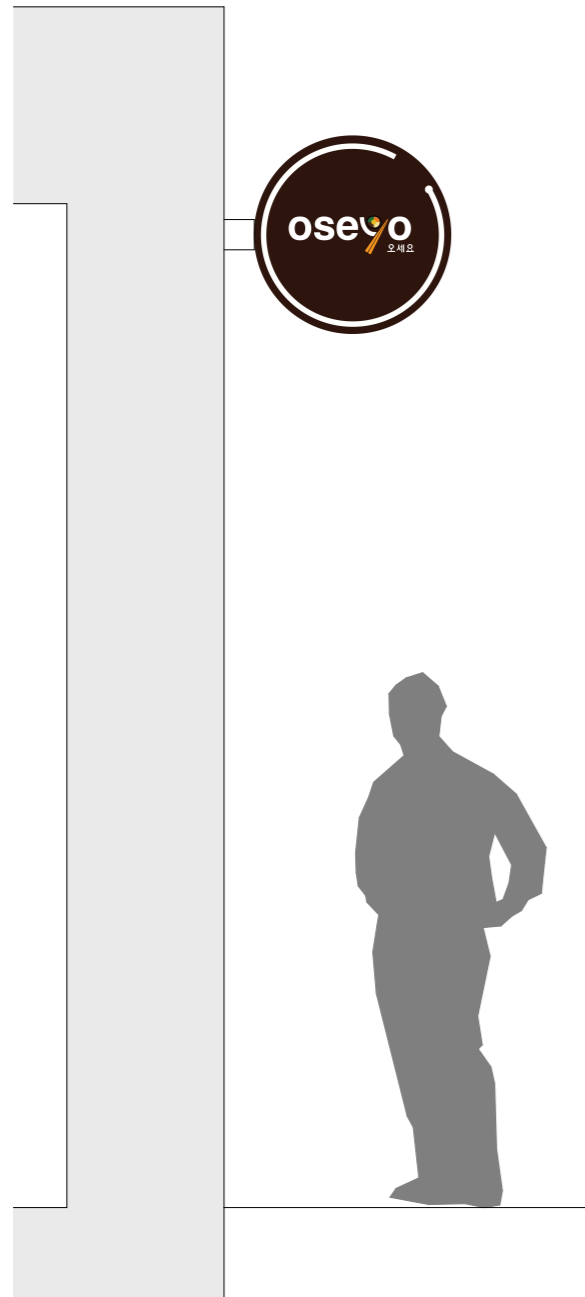

LED internally illuminated logo in White and Orange colour (Pantone Bright Orange C/ Hex FF5E00) with illuminated Black Coffee (Pantone 19-1111 TCX / Hex 3B302F) background.

Solid double sided waterproof illuminated LED Light box. The sign will enhance the area by providing brightness in the dark and can be seen from both directions. The thickness of the sign is 100mm.

Revision History		
Rev	Description	Date

Drawing Title:
Proposed Projection Sign

Reference: 158 CHS	Drawing ID: A.1006
------------------------------	------------------------------

Comments:
All dimensions should be checked on site

Project: **OSEYO**
158 Camden High Street

Client: **GKSS LTD**

Size: A3	Date: 14/05/2017
--------------------	----------------------------

Revision:	Scale: 1:25
-----------	-----------------------

George Bibin
Architecture Studio

+447584053719 gbibin@dr.com

www.gbibin.com