



PROPOSED NEW AWNING TO  
THE UNDERSIDE OF THE  
TERRACOTTA ARCHITRAVE

PROPOSED PROTRUDING SIGN  
MOUNTED ON A POWDER  
COATED ALLUMINIUM  
BACKGROUND

VINYL SEASONAL STICKERS TO  
WINDOW

SHOPFRONT PAINTED IN  
PANTONE+ SOLID COATED  
1805C COLOR

PROPOSED ELEVATION  
SCALE 1:50 @ A2

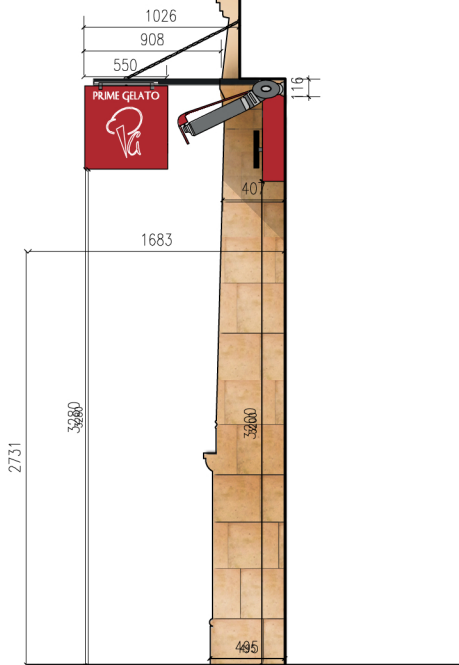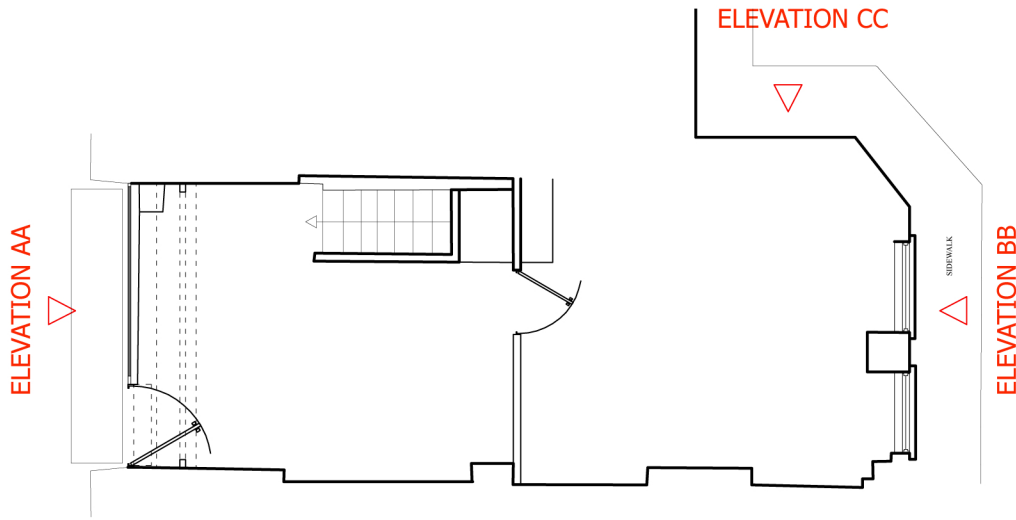

1. THIS DRAWING IS TO BE READ IN CONJUNCTION WITH ALL RELEVANT ARCHITECTS AND ENGINEERS DRAWINGS DETAILS AND SPECIFICATION.
2. SETTING OUT TO BE THE RESPONSIBILITY OF THE CONTRACTOR. ALL DIMENSIONS TO BE CHECKED ON SITE PRIOR TO COMMENCEMENT OF WORK AND ANY DISCREPANCIES TO BE NOTIFIED TO THE ARCHITECT.
3. ALL VARIATIONS IN ASSUMED STRUCTURE TO BE NOTIFIED TO THE ENGINEER.
4. ALL DIMENSIONS TO BE CHECKED ON SITE.
5. ALL DIMENSIONS TO BE CHECKED AND CONFIRMED ON SITE.
6. ALL DISCREPANCIES ARE TO BE REPORTED TO AND RESOLVED BY THE ARCHITECTS BEFORE WORKS ARE COMMENCED.
7. THIS DRAWING IS NOT TO BE SCALED.
8. ALL WORK AND MATERIALS TO BE IN ACCORDANCE WITH THE BUILDING REGULATION DEPARTMENT AND TO COMPLY WITH ALL RELEVANT CODES OF PRACTICE AND BRITISH STANDARD.

Stage	Phase
PROPOSED	PLANNING

Job Title  
**216 Shaftesbury Avenue London  
WC2H 8EG**

Architects  
**ADMERLIN DESIGN STUDIO**

Drawing Title  
**PROPOSED ELEVATION**

Notes	
REV	A - PLANNING COMMENTS 28.04.2017

Scale @ A2	Date	Drawn	Checked / Date
1:50	03-05-17	-	-
Job No.	Drawing No.	Revision	
A D M 1 8 1 7	P 3 0 0	A -	

